


notes
 this drawing and design is the copyright of aja architects ip and must not be reproduced in part or in whole without prior written consent. contractors must verify all dimensions on site before commencing work or preparing shop drawings. If in doubt ASK.
 Where this drawing contains any Ordnance Survey mapping material, it has been reproduced under license number 100052278.
 Ordnance Survey © Crown copyright

Schedule of Accommodation

All areas are approximate gross internal

Total Ground Floor Office(GIA) -	1,685 sq.m.
Total First Floor Office(GIA) -	1,396 sq.m.
Total Second Floor Office(GIA) -	1,396 sq.m.
Total Office Gross Internal Area -	4,477 sq.m.

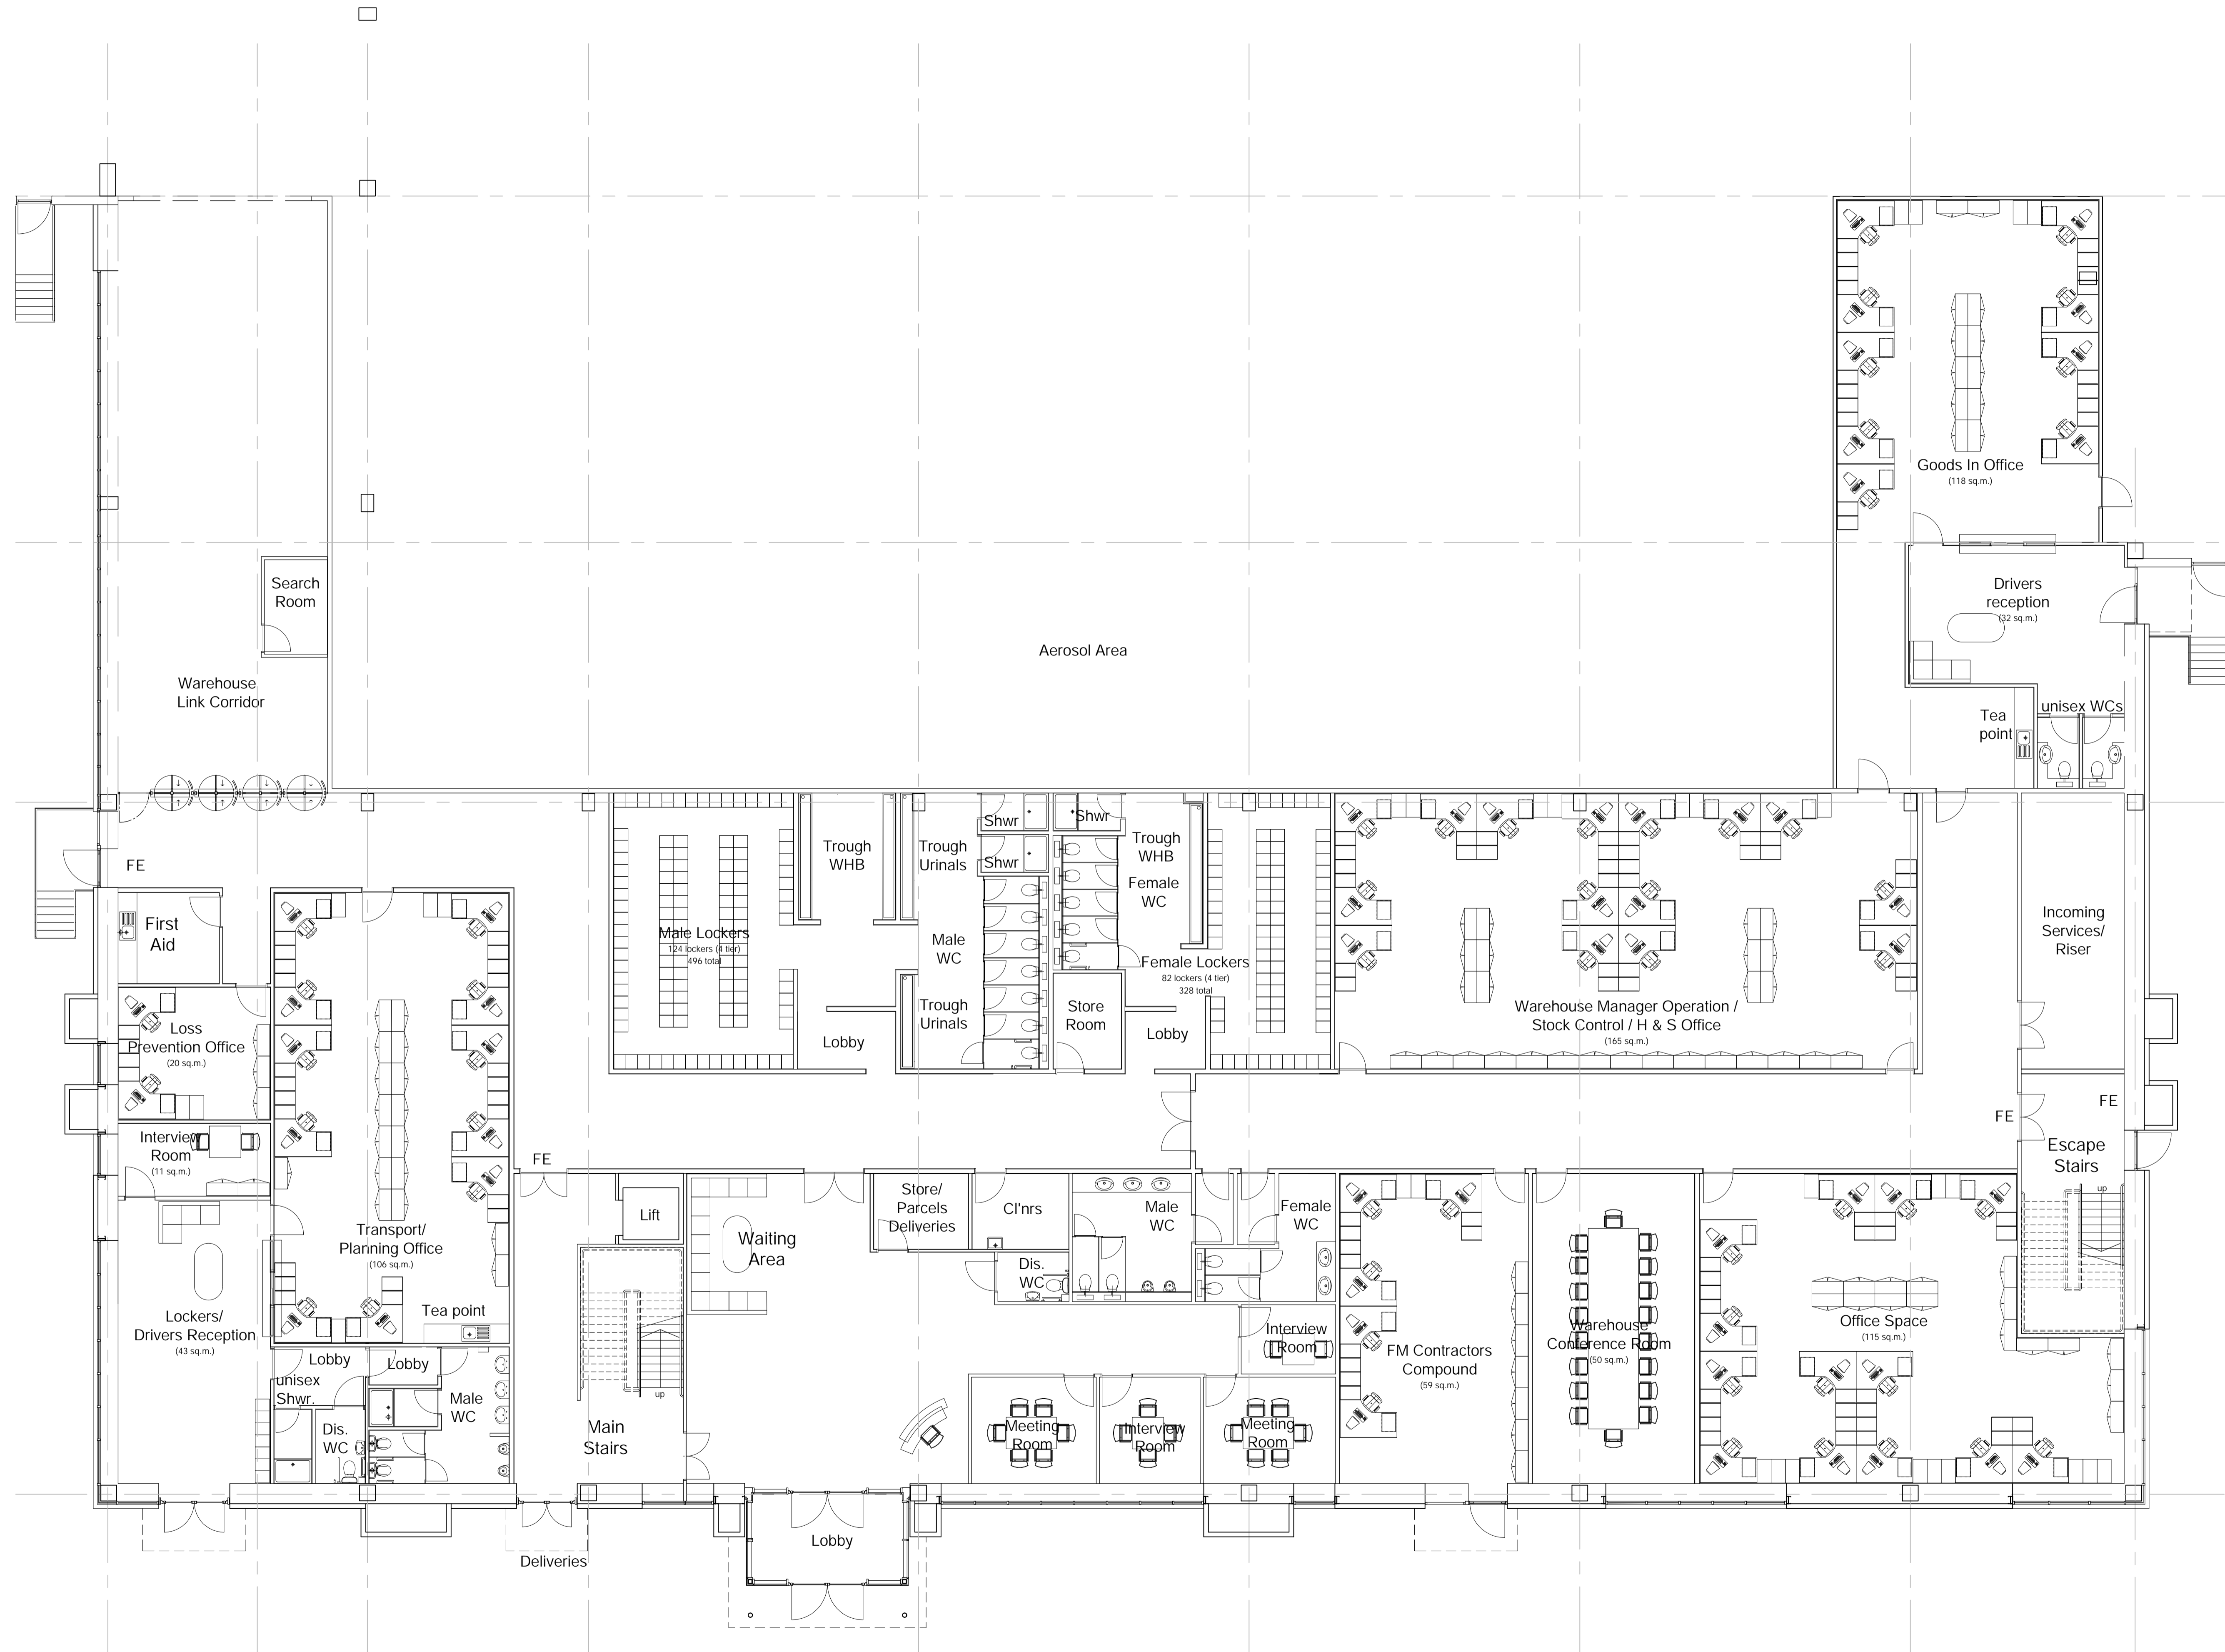

B	17-01-20	Window from First Aid Room to West Elevation omitted	rp
A	14-01-20	Windows added	rp
no.	date	revision	by



aja architects ip
 1170 Elliott Court
 Herald Avenue
 Coventry Business Park
 COVENTRY CV5 6UB
 E: aja@aja-architects.com
 W: www.aja-architects.com

aja architects ip is a limited liability partnership registered in England No. OC326721
 client

**Omega St Helens Ltd/
 TJ Morris Ltd**

project
**Unit 1
 Omega Zone 8
 St. Helens**

drawing
**Office Layout Plan
 Ground Floor
 UNIT 1 DWG.3**

scale 1:100 @ A1 drawn rp

checked spp date 10/12/19

no
6385 - 183 B