


notes
 this drawing and design is the copyright of aja architects llp and must not be reproduced in part or in whole without prior written consent. contractors must verify all dimensions on site before commencing work or preparing shop drawings. If in doubt ASK.
 Where this drawing contains any Ordnance Survey mapping material, it has been reproduced under license number 100052278.
 Ordnance Survey © Crown copyright

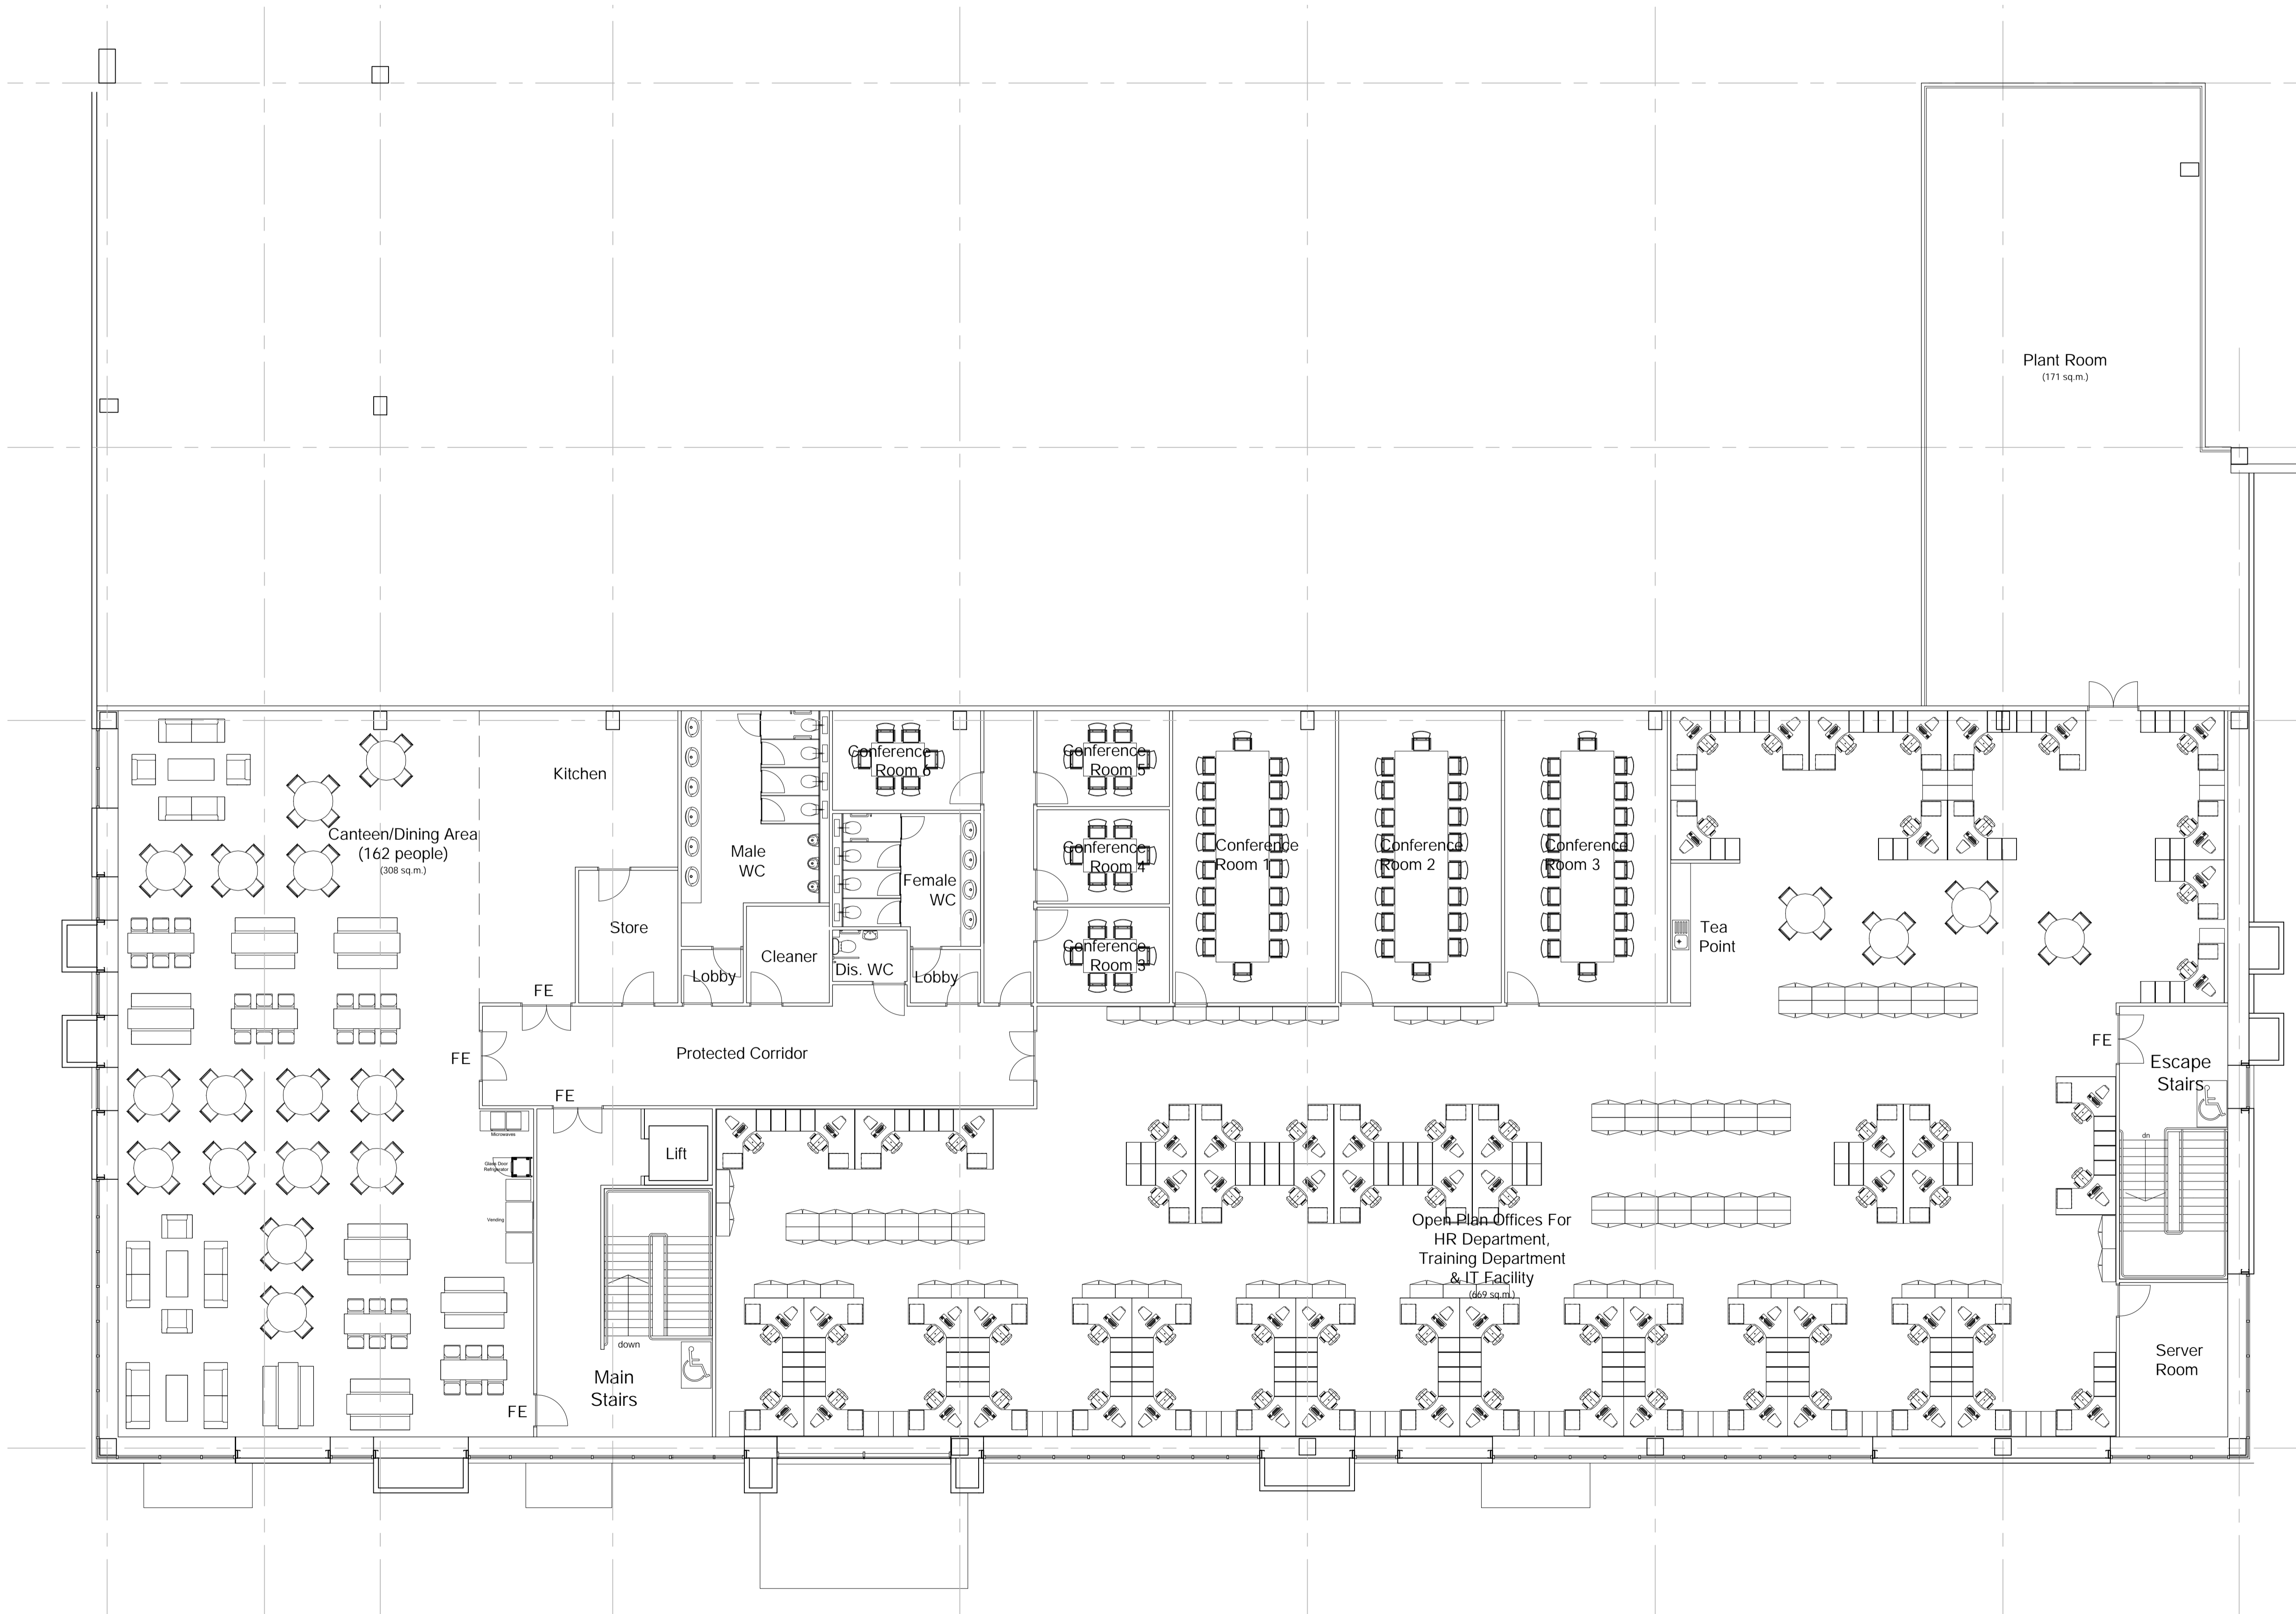

B	17-01-20	Window added to Canteen Area to West Elevation	rp
A	14-01-20	Windows added	rp
no.	date	revision	by



aja architects llp
 1170 Elliott Court
 Herald Avenue
 Coventry Business Park
 COVENTRY CV5 6UB
 T: 024 7625 3200
 F: 024 7625 3210
 E: aja@aja-architects.com
 W: www.aja-architects.com

aja architects llp is a limited liability partnership registered in England No. OC326721
 client

Omega St Helens Ltd/
 TJ Morris Ltd

project
 Unit 1
 Omega Zone 8
 St. Helens

drawing
 Office Layout Plan
 First Floor
 UNIT 1 DWG 4

scale 1:100 @ A1 drawn rp

checked spp date 10/12/19

no
 6385 - 184 B