


notes  
 this drawing and design is the copyright of aja architects llp and must not be reproduced in part or in whole without prior written consent. contractors must verify all dimensions on site before commencing work or preparing shop drawings. If in doubt ASK.  
 Where this drawing contains any Ordnance Survey mapping material, it has been reproduced under license number 100052278.  
 Ordnance Survey © Crown copyright

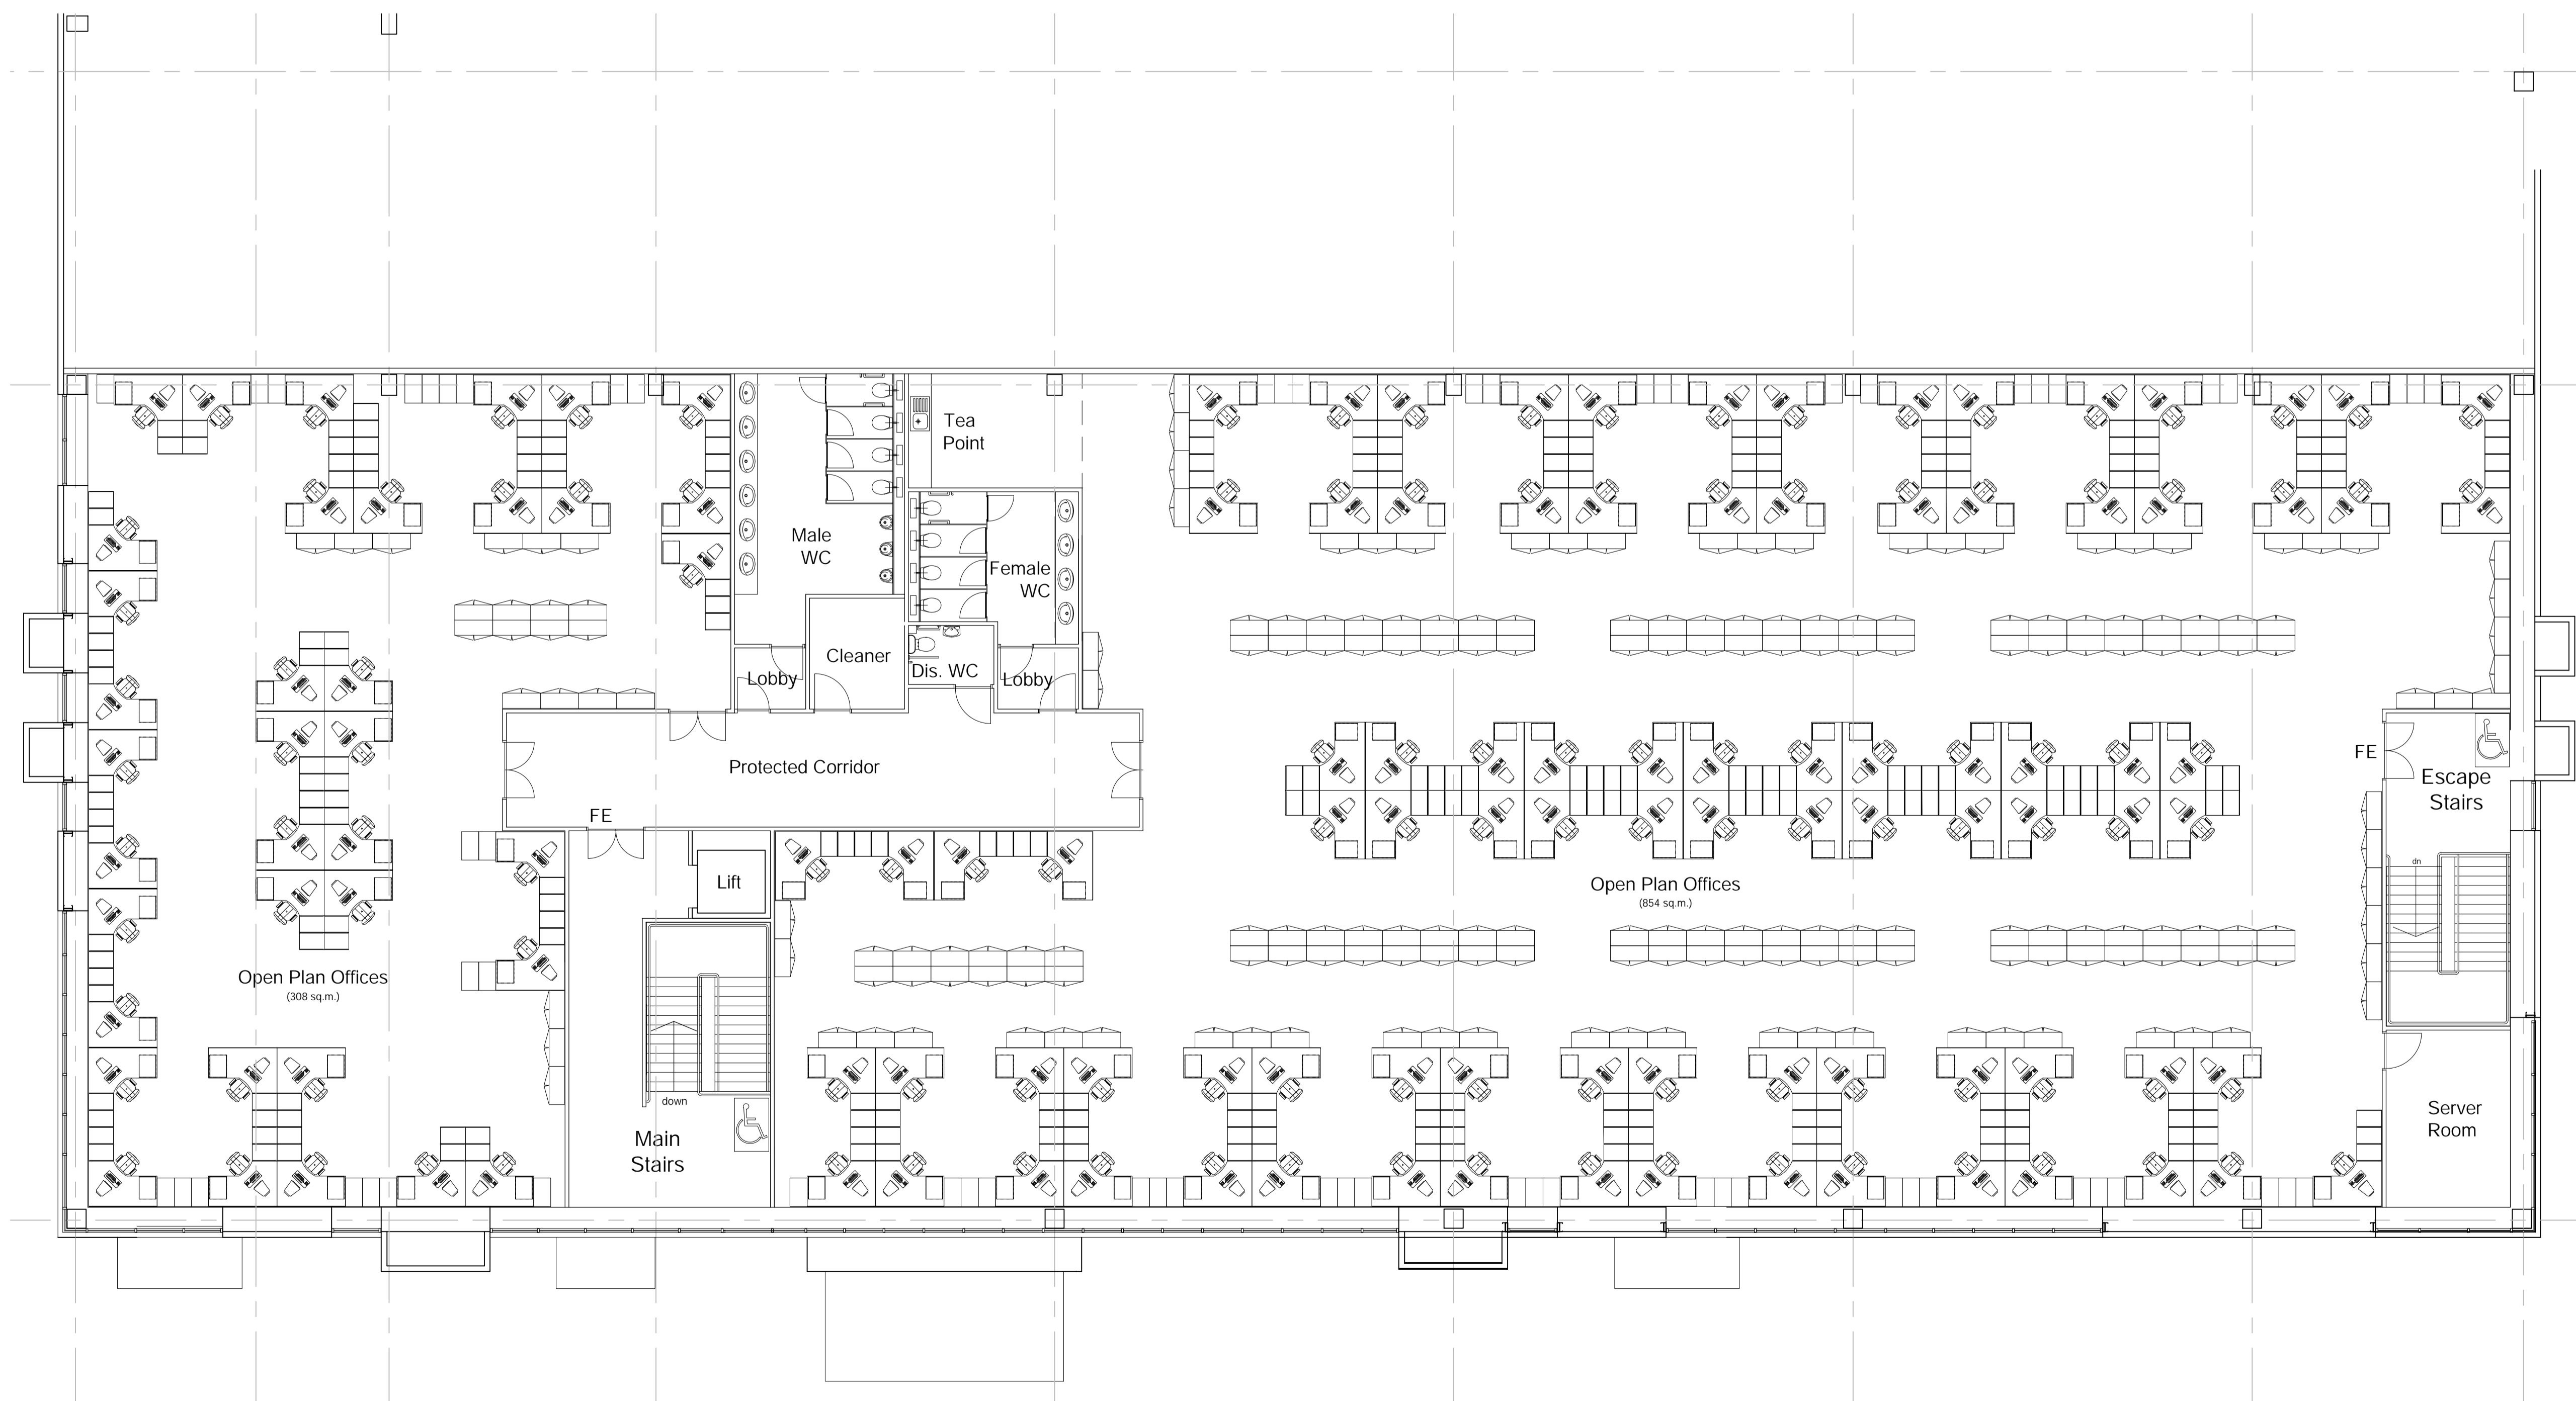

no.	date	revision	by
B	17-01-20	Window added to Open Plan Offices to West Elevation	rp
A	14-01-20	Windows added	rp



aja architects llp  
 1170 Elliott Court  
 Herald Avenue  
 Coventry Business Park  
 COVENTRY CV5 6UB  
 T: 024 7625 3200  
 F: 024 7625 3210  
 E: aja@aja-architects.com  
 W: www.aja-architects.com

aja architects llp is a limited liability partnership registered in England No. OC326721  
 client

Omega St Helens Ltd/  
 TJ Morris Ltd

project  
 Unit 1  
 Omega Zone 8  
 St. Helens

drawing  
 Office Layout Plan  
 Second Floor  
 UNIT 1 DWG 5

scale 1:100 @ A1 drawn rp

checked spp date 10/12/19

no  
 6385 - 185 B