

Do not scale from this drawing.

SAFETY HEALTH AND ENVIRONMENTAL INFORMATION

IN ADDITION TO THE HAZARD/RISKS NORMALLY ASSOCIATED WITH THE TYPES OF WORK DETAILED ON THIS DRAWING, NOTE THE FOLLOWING RISKS AND INFORMATION.

RISKS LISTED HERE ARE NOT EXHAUSTIVE. REFER TO DESIGN ASSESSMENT FORM NO.

CONSTRUCTION
NONE THAT A COMPETENT CONTRACTOR WOULDN'T ALREADY BE AWARE OF.

DEMOLITION
NONE THAT A COMPETENT CONTRACTOR WOULDN'T ALREADY BE AWARE OF.

FOR INFORMATION RELATING TO USE, CLEANING AND MAINTENANCE SEE THE HEALTH AND SAFETY FILE.


IT IS ASSUMED THAT ALL WORKS WILL BE CARRIED OUT BY A COMPETENT CONTRACTOR WORKING, WHERE APPROPRIATE, TO AN APPROVED METHOD STATEMENT.

NOTES

- PIPE SIZES AND SEPARATORS SHOWN ARE INDICATIVE AND ARE SUBJECT TO CONFIRMATION.

KEY

- BYPASS SEPARATOR
- SURFACE WATER DRAINAGE
- LINEAR DRAINAGE
- CHANNEL DRAINAGE

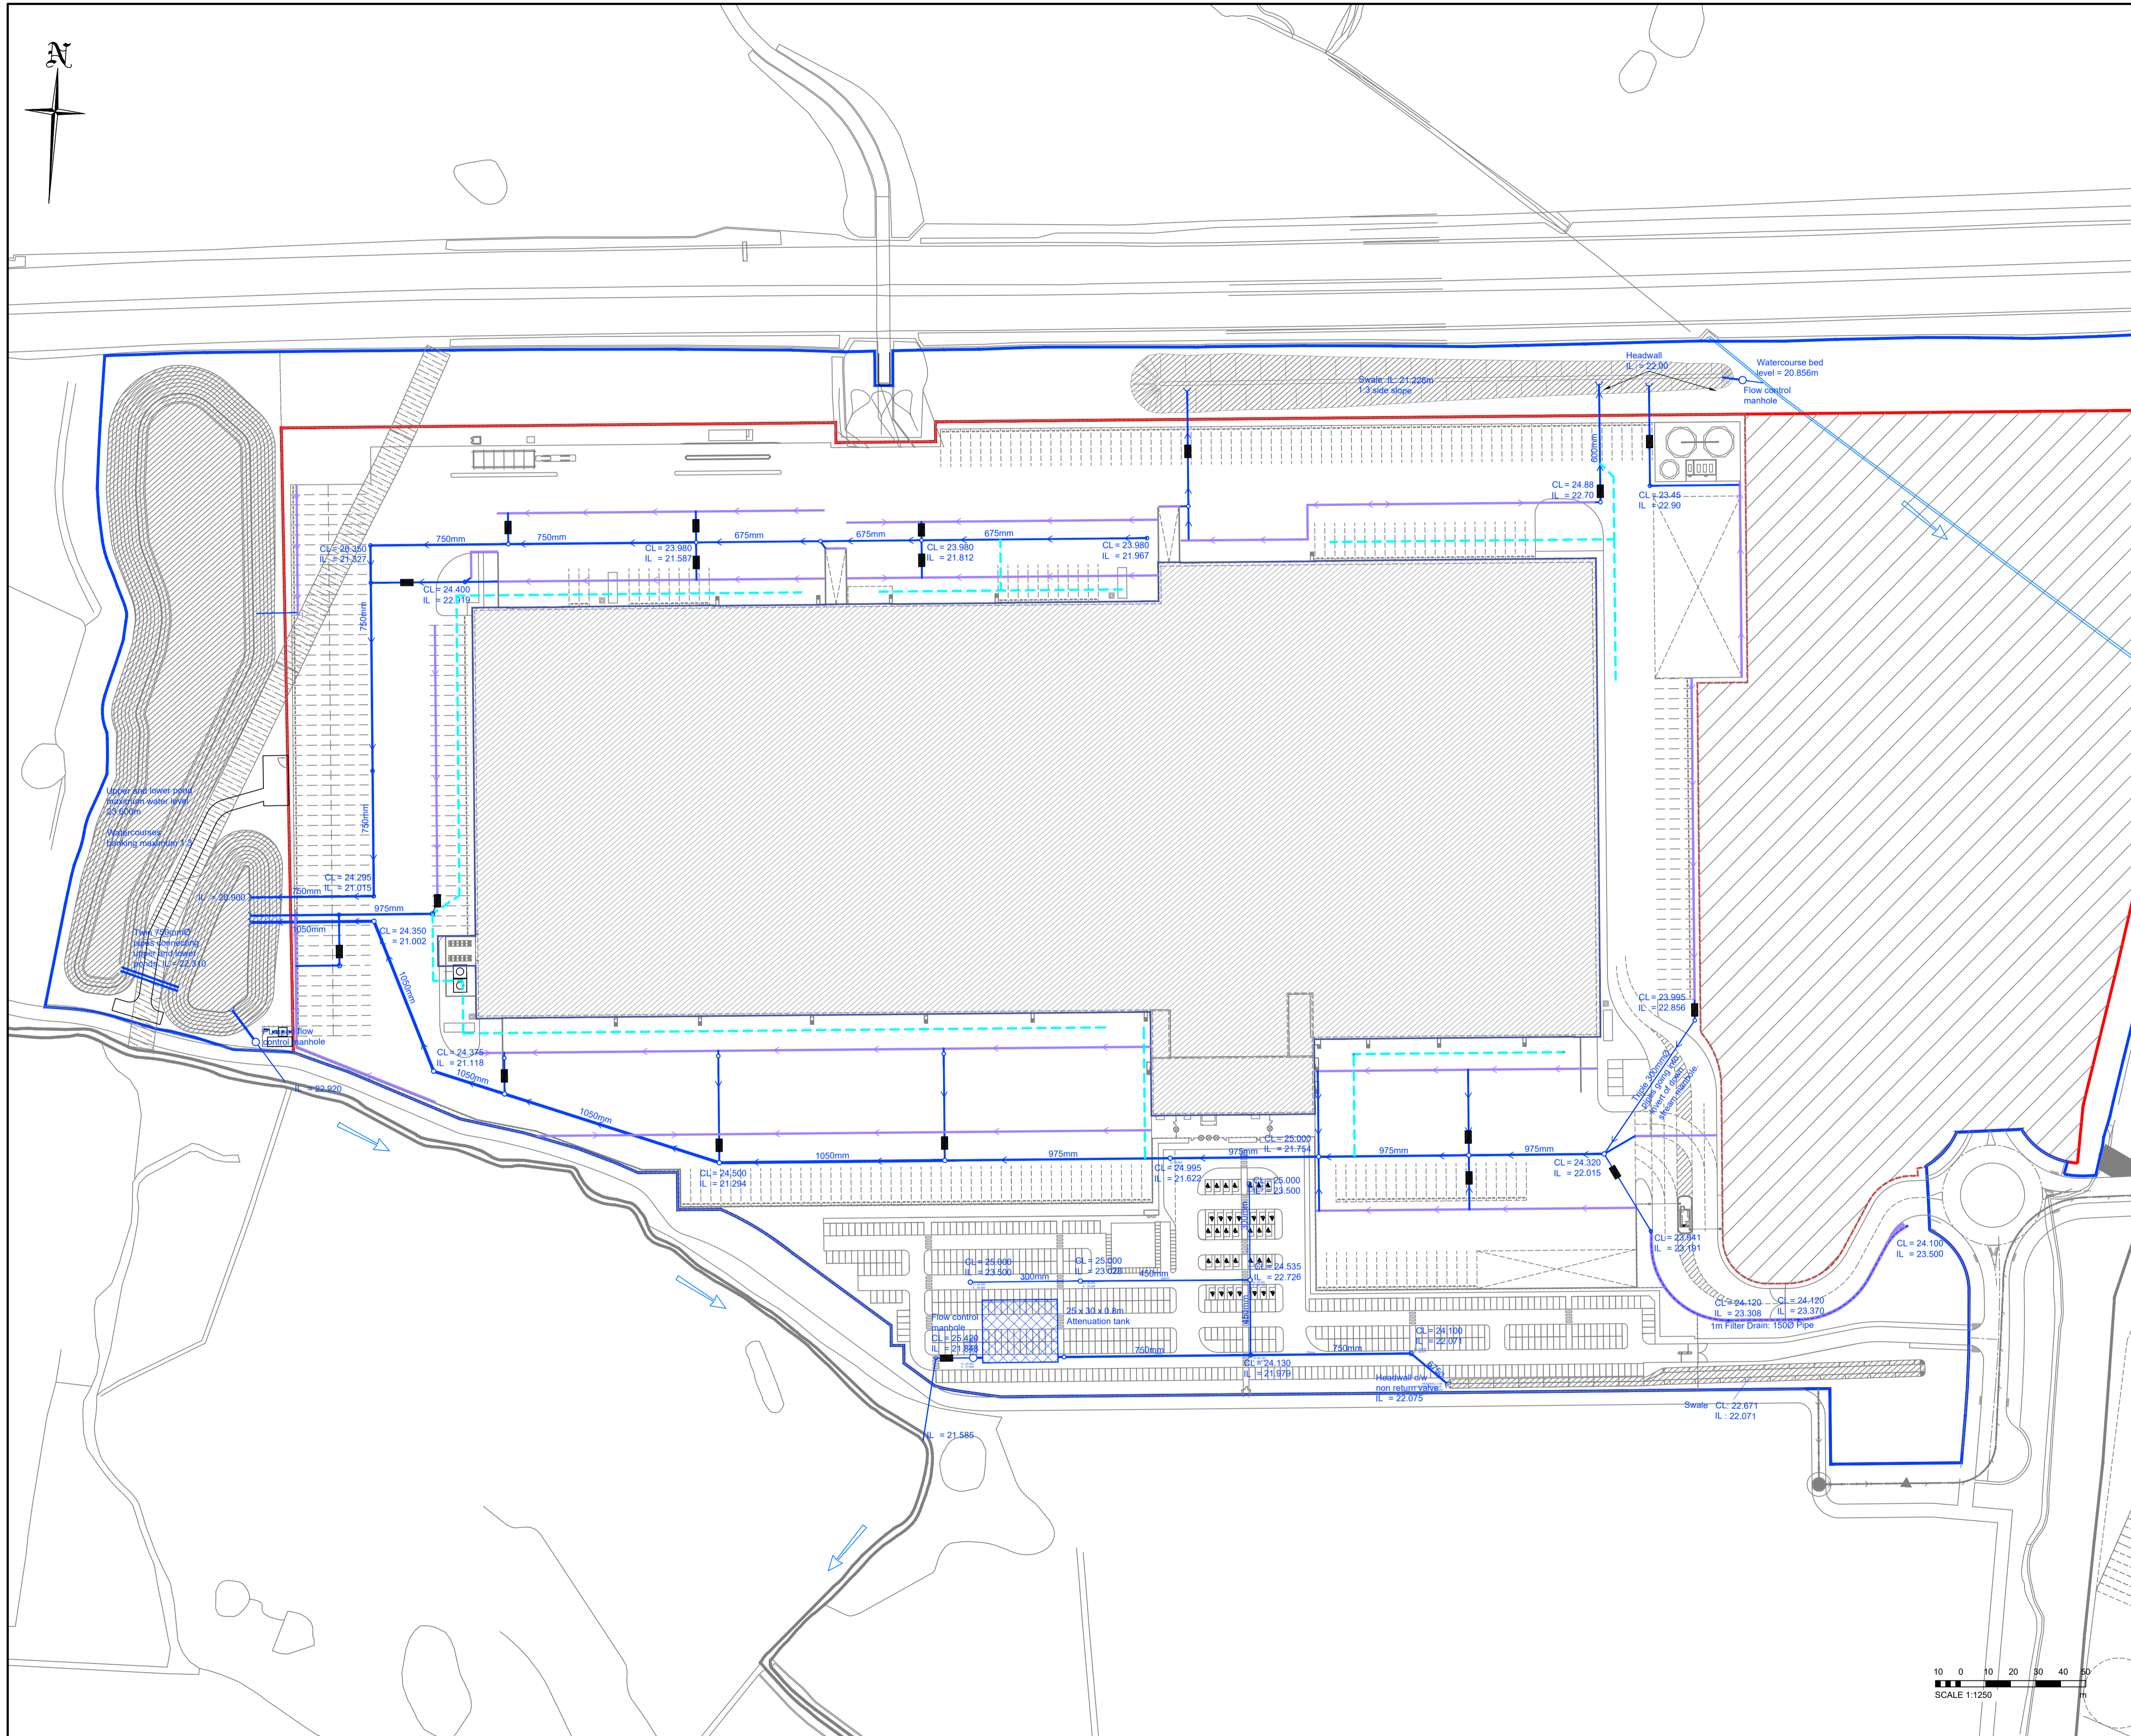

Rev.	Date	Description	Drwn.	Chkd.	Appd.
D	16.06.19	REVISED TO SUIT LATEST ARCHITECTS LAYOUT	MDF	PJ	DT
C	18.12.19	DRAWINGS AMENDED TO PLANNING CONSULTANTS COMMENTS	MDF	PJ	DT
B	11.12.19	REVISED TO SUIT LATEST ARCHITECTS LAYOUT	NJS	PJ	DT
A	04.12.19	FIRST ISSUE	NJS	PJ	DT

FAIRHURST
Clifton Heights
Triangle West
Clifton
BRISTOL
BS8 1EJ
Tel: 0117 925 0259
Fax: 0844 381 4412

T.J. MORRIS LTD

Project Title:
**OMEGA ZONE 8
ST. HELENS
NEW DISTRIBUTION HUB**

Drawing Title:
**TJM PLOT
SURFACE WATER
DRAINAGE LAYOUT**

Scale of A1: 1:1250	Status: Planning
Drawn: NS	Checked: PJ
Date: 03.12.2019	Approved: DT
Date: 04.12.2019	Date: 04.12.2019

Drawing No.: **131504** UNIT 1 DWG.24 D

