




notes  
 this drawing and design is the copyright of aja architects llp and must not be reproduced in part or in whole without prior written consent. contractors must verify all dimensions on site before commencing work or preparing shop drawings. If in doubt ASK.  
 Where this drawing contains any Ordnance Survey mapping material, it has been reproduced under license number 100052278.  
 Ordnance Survey © Crown copyright

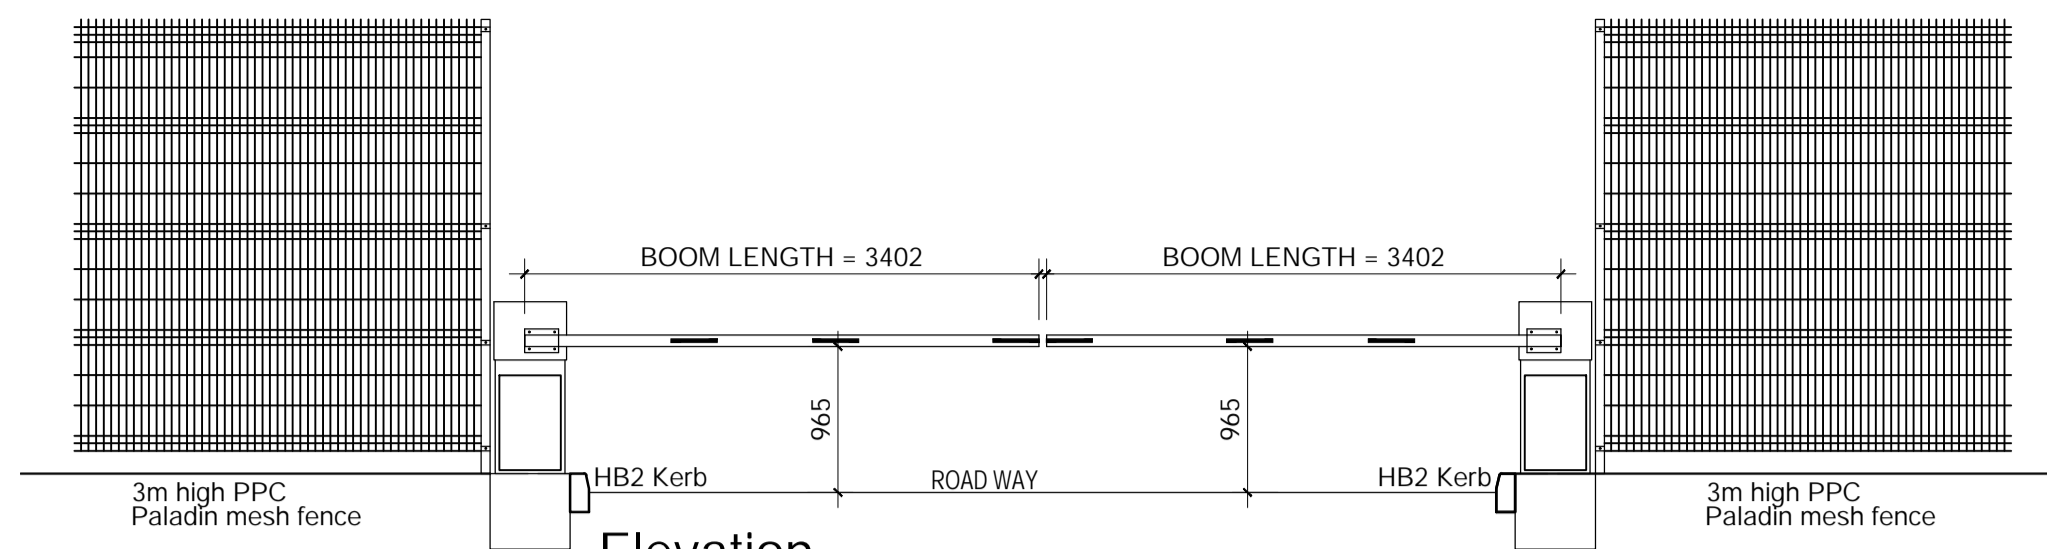


Elevation

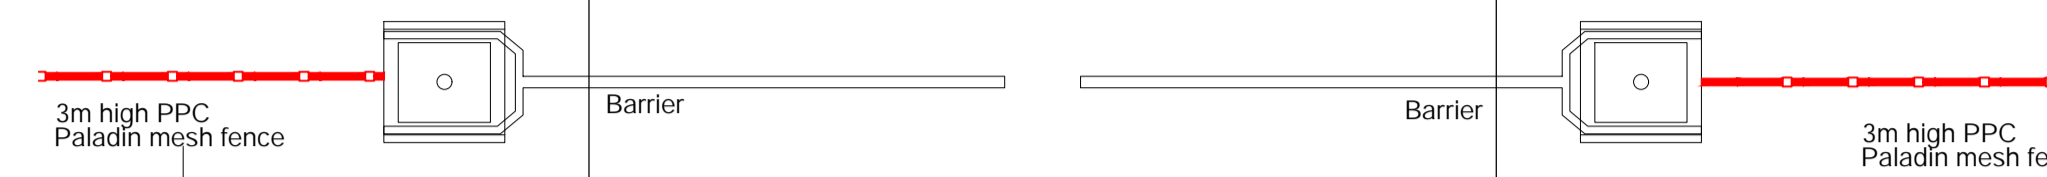

Car Park Barriers & Intercom to Gatehouse  
 Scale 1:50

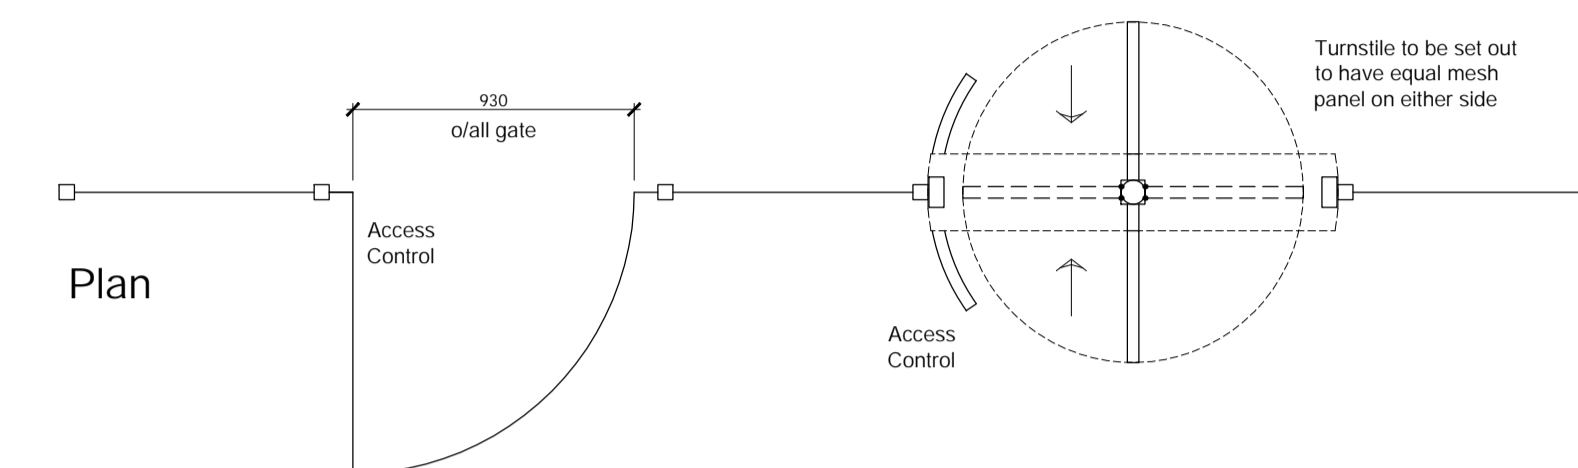

Plan

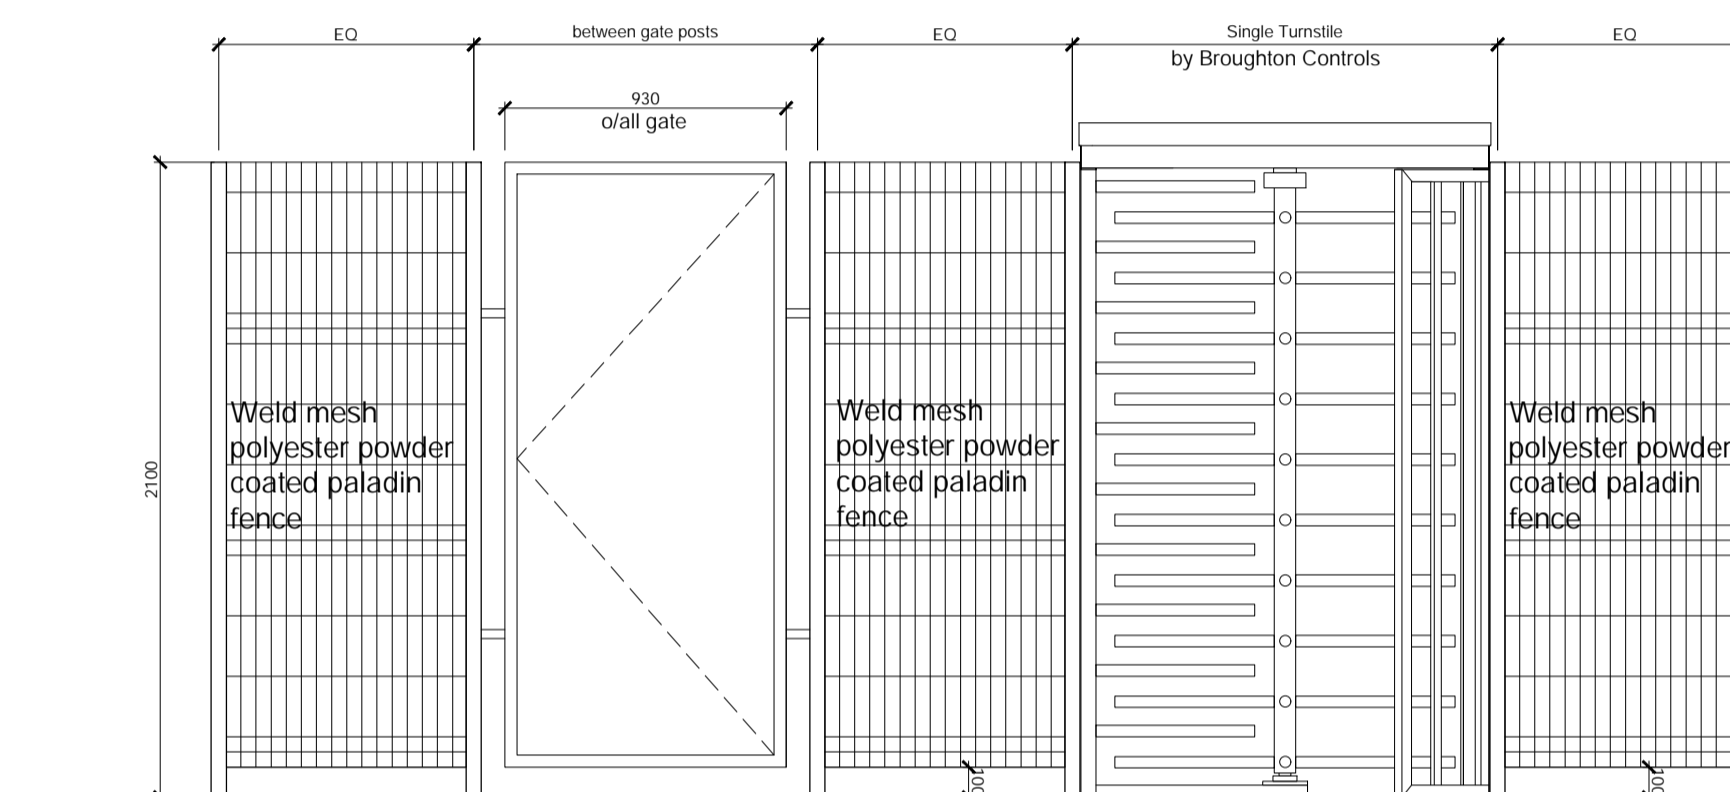

Typical Turnstile & Gate Details  
 scale 1:25

Elevation

no.    date    revision    by



aja architects llp    T: 024 7625 3200  
 1170 Elliott Court    F: 024 7625 3210  
 Herald Avenue  
 Coventry Business Park    E: aja@aja-architects.com  
 COVENTRY CV5 6UB    W: www.aja-architects.com

aja architects llp is a limited liability partnership registered in England No. OC326721  
 client

Omega St Helens Ltd/  
 TJ Morris Ltd

project

Unit 1  
 Omega Zone 8  
 St. Helens

drawing


Barriers,  
 Turnstile & Gate Details  
 UNIT 1 DWG. 15

scale    various @ A1    drawn    rp


checked    sp    date    12-12-19

no

6385 - 192

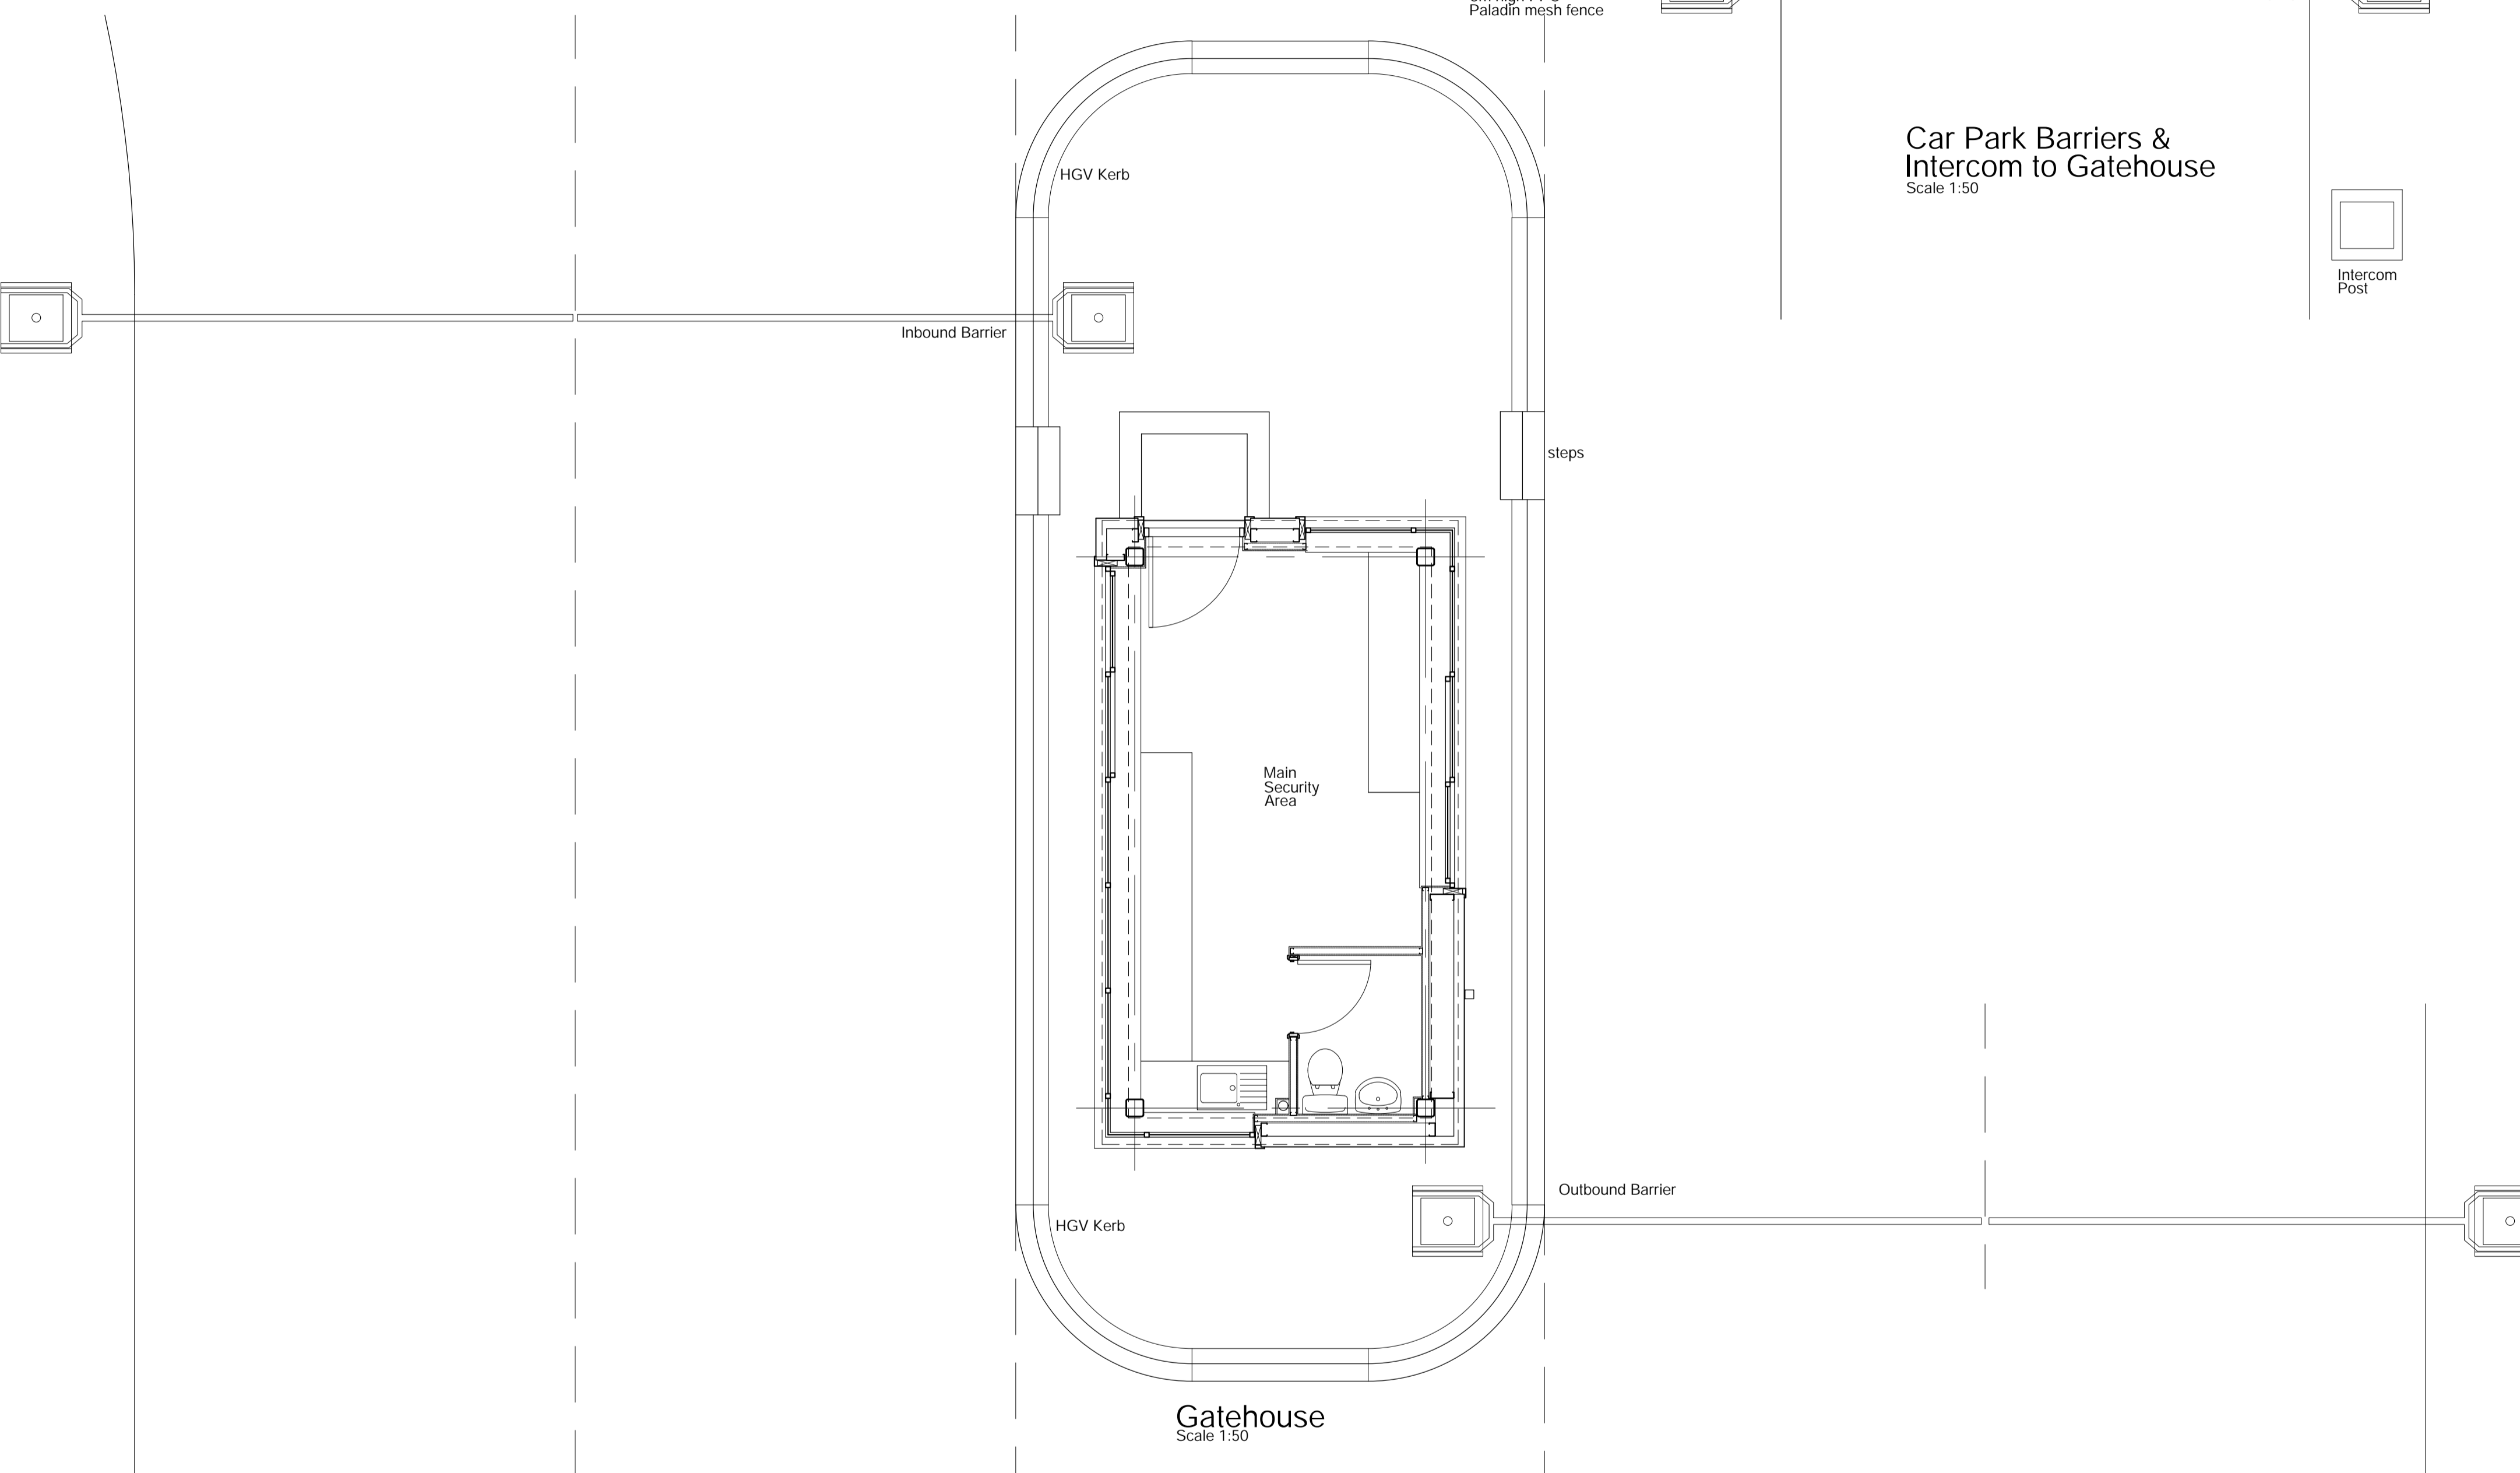

Gatehouse  
 Scale 1:50

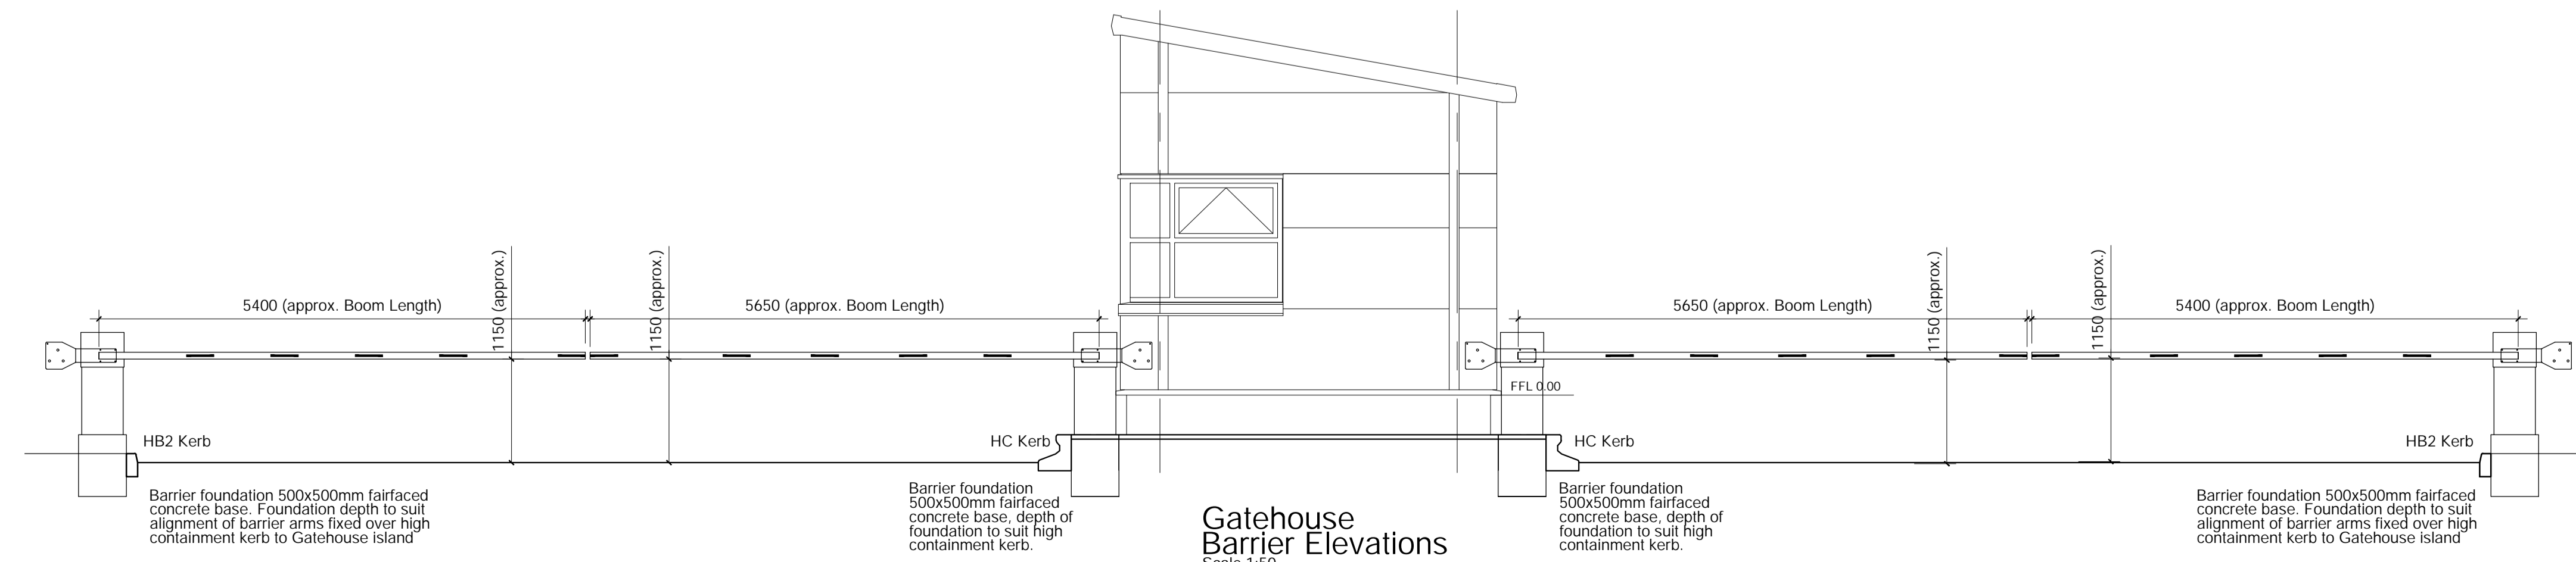

Gatehouse Barrier Elevations  
 Scale 1:50