




LARGE 'HGV' VEHICLE FORWARD MANOEUVRE ENTERING DISTRIBUTION CENTRE SITE & REVERSE MANOEUVRE INTO PARKING BAY

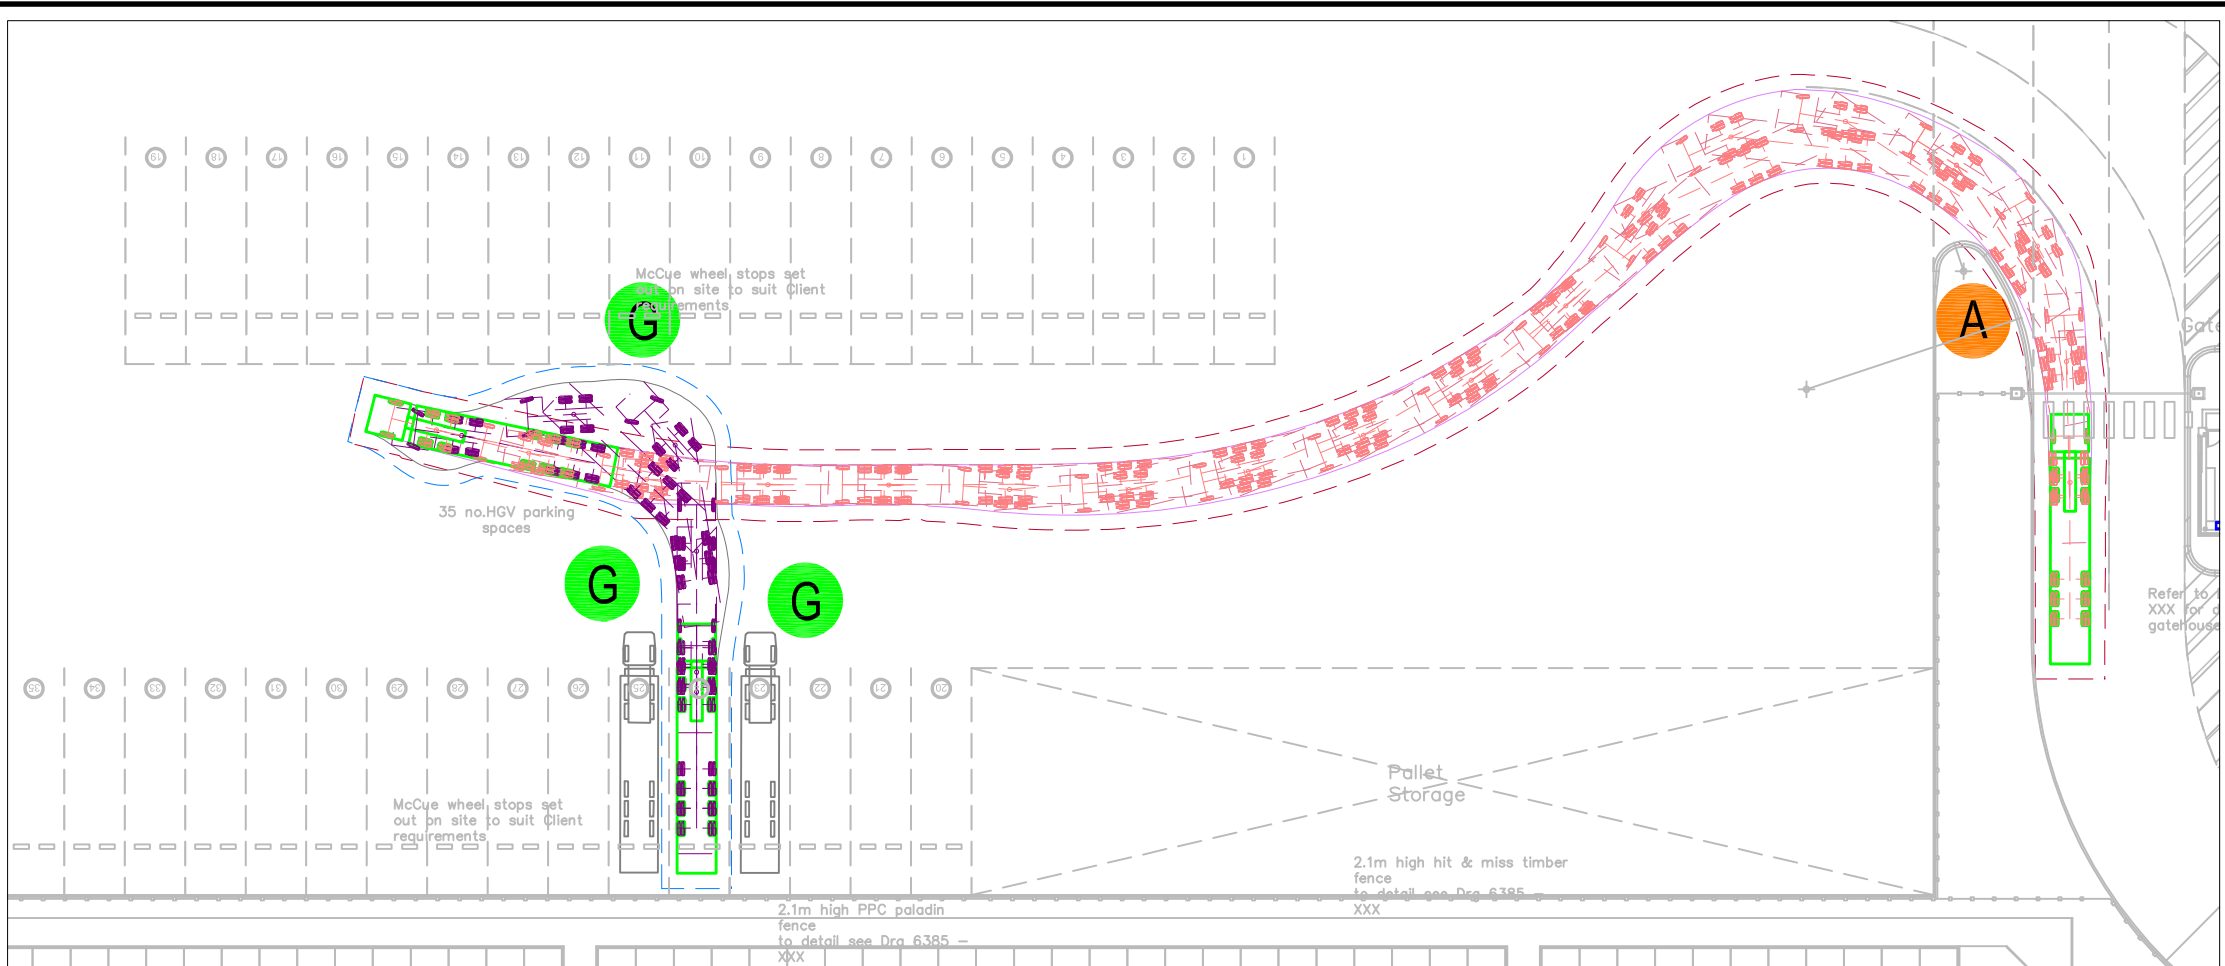


LARGE 'HGV' VEHICLE FORWARD MANOEUVRE ENTERING DISTRIBUTION CENTRE SITE & REVERSE MANOEUVRE INTO PARKING BAY

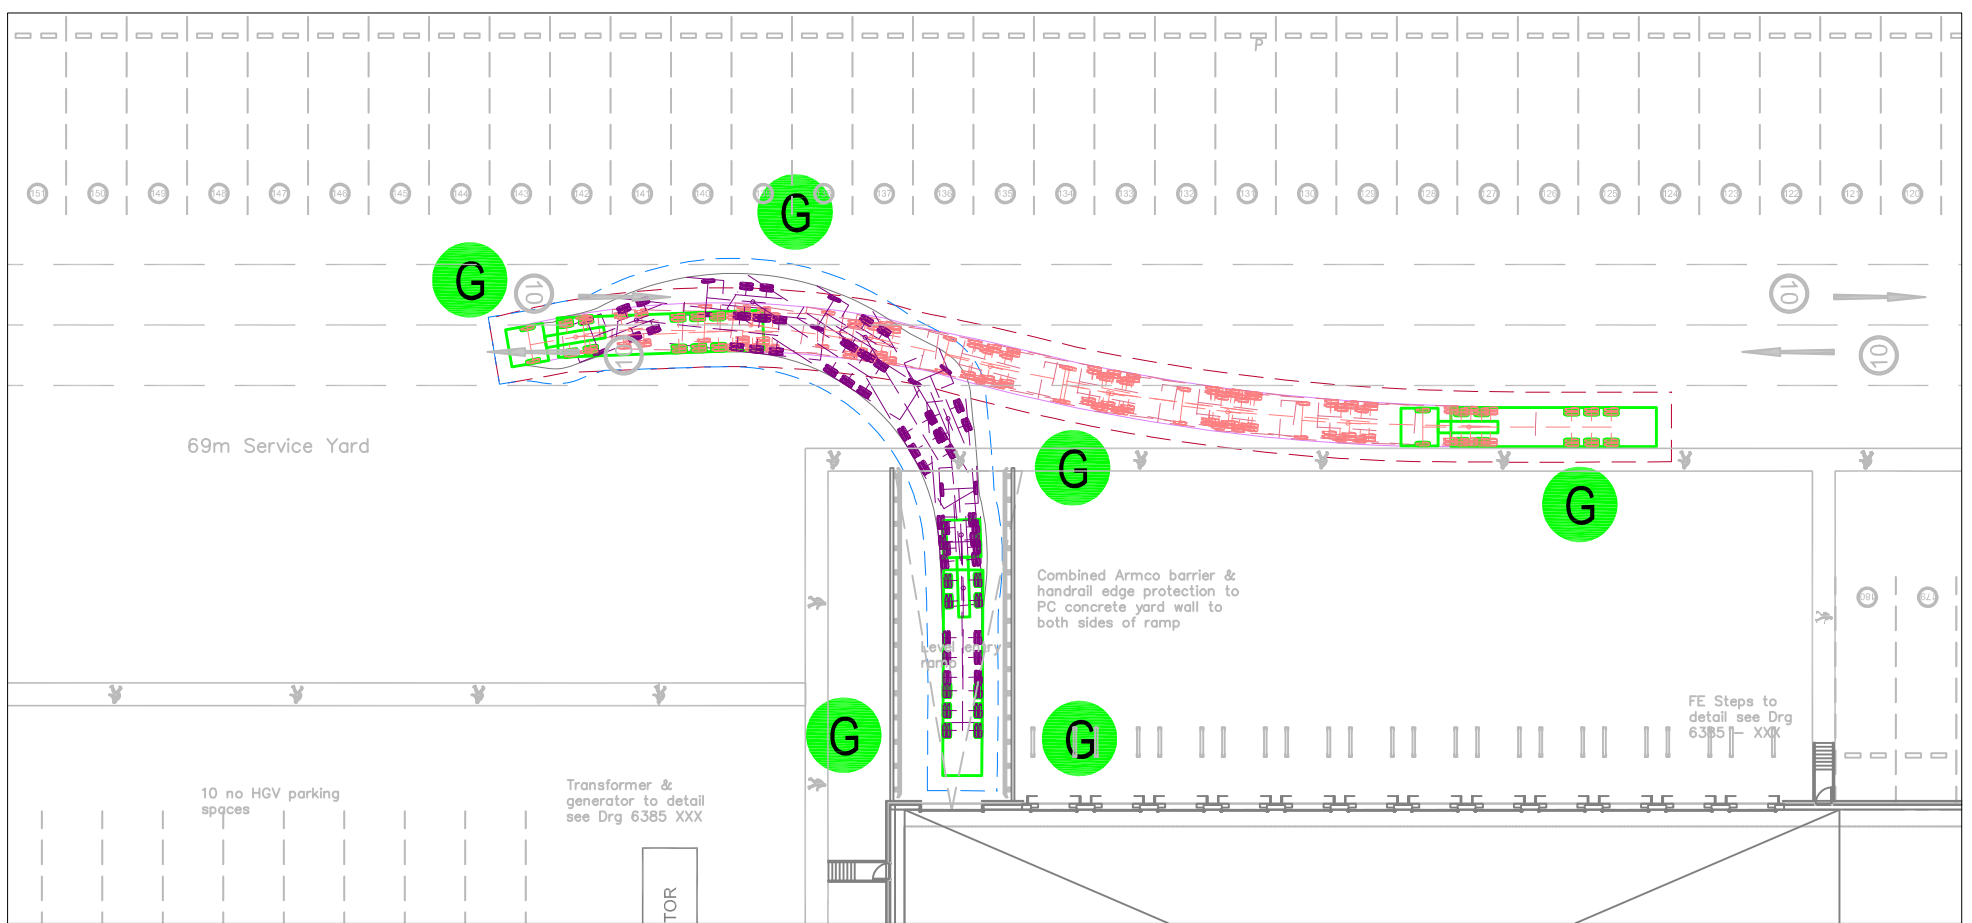

LARGE 'HGV' VEHICLE REVERSE MANOEUVRE INTO PARKING BAY

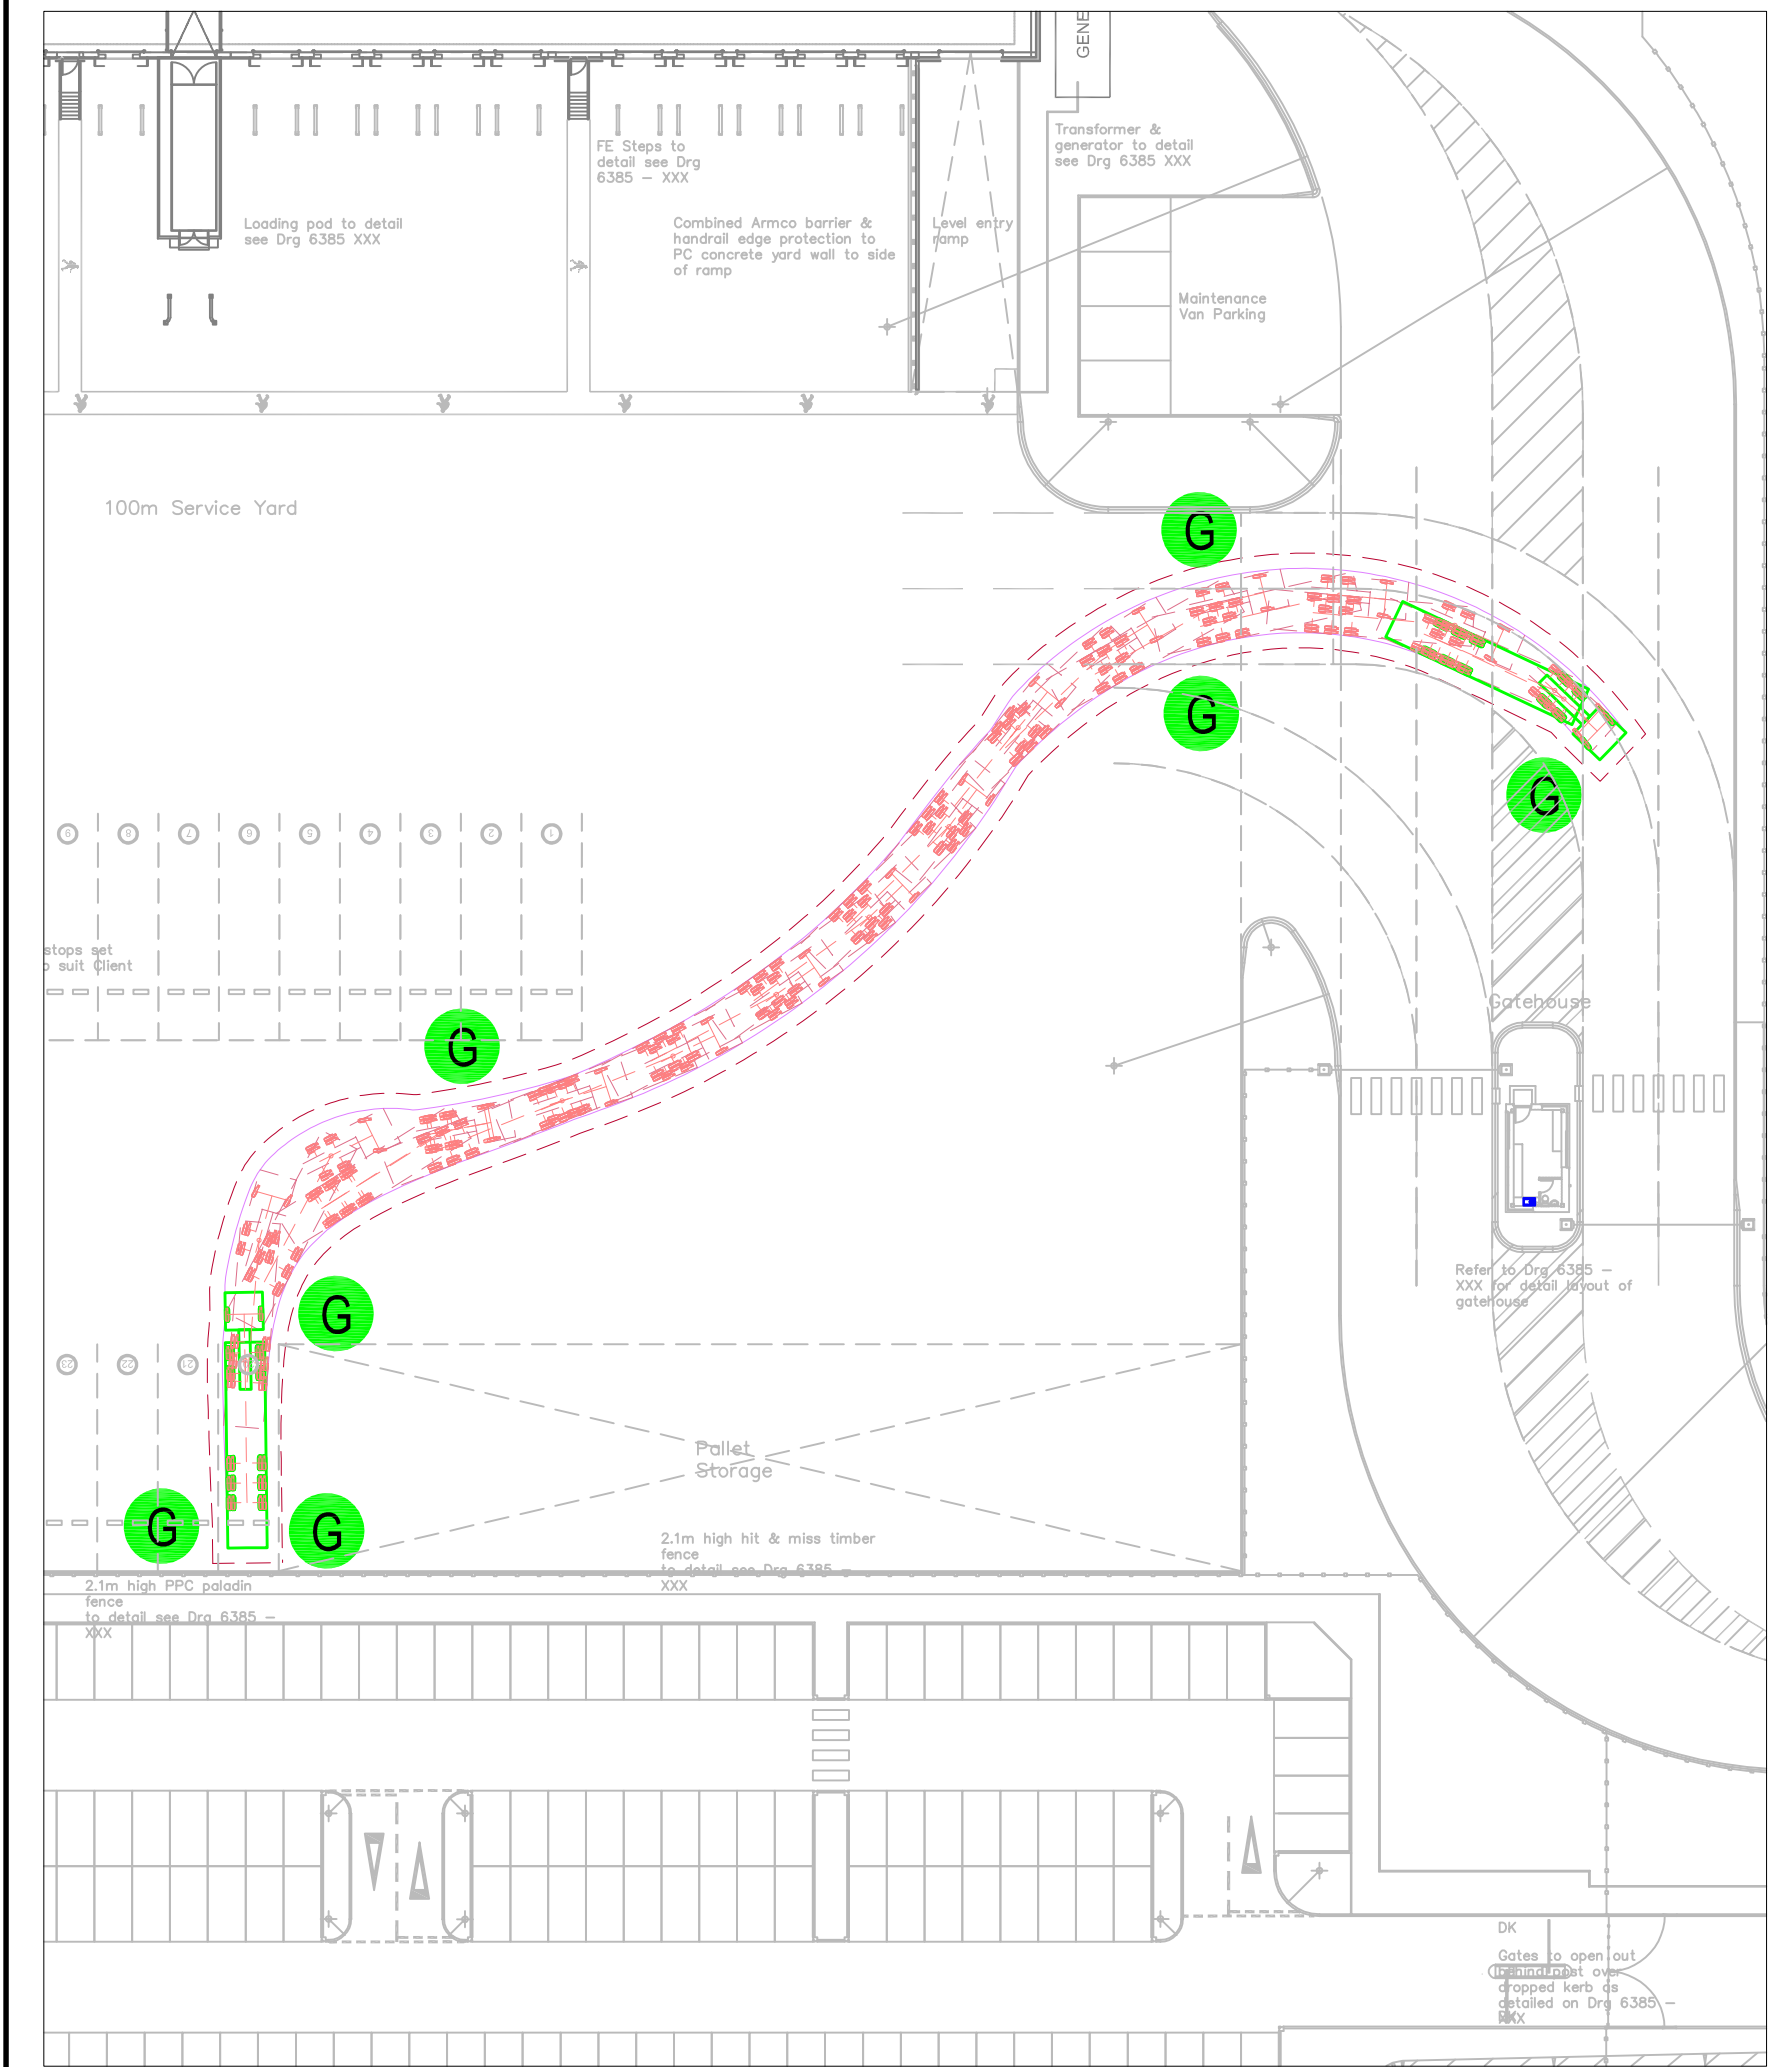


LARGE 'HGV' VEHICLE FORWARD MANOEUVRE FROM PARKING BAY & EXITING DISTRIBUTION CENTRE SITE

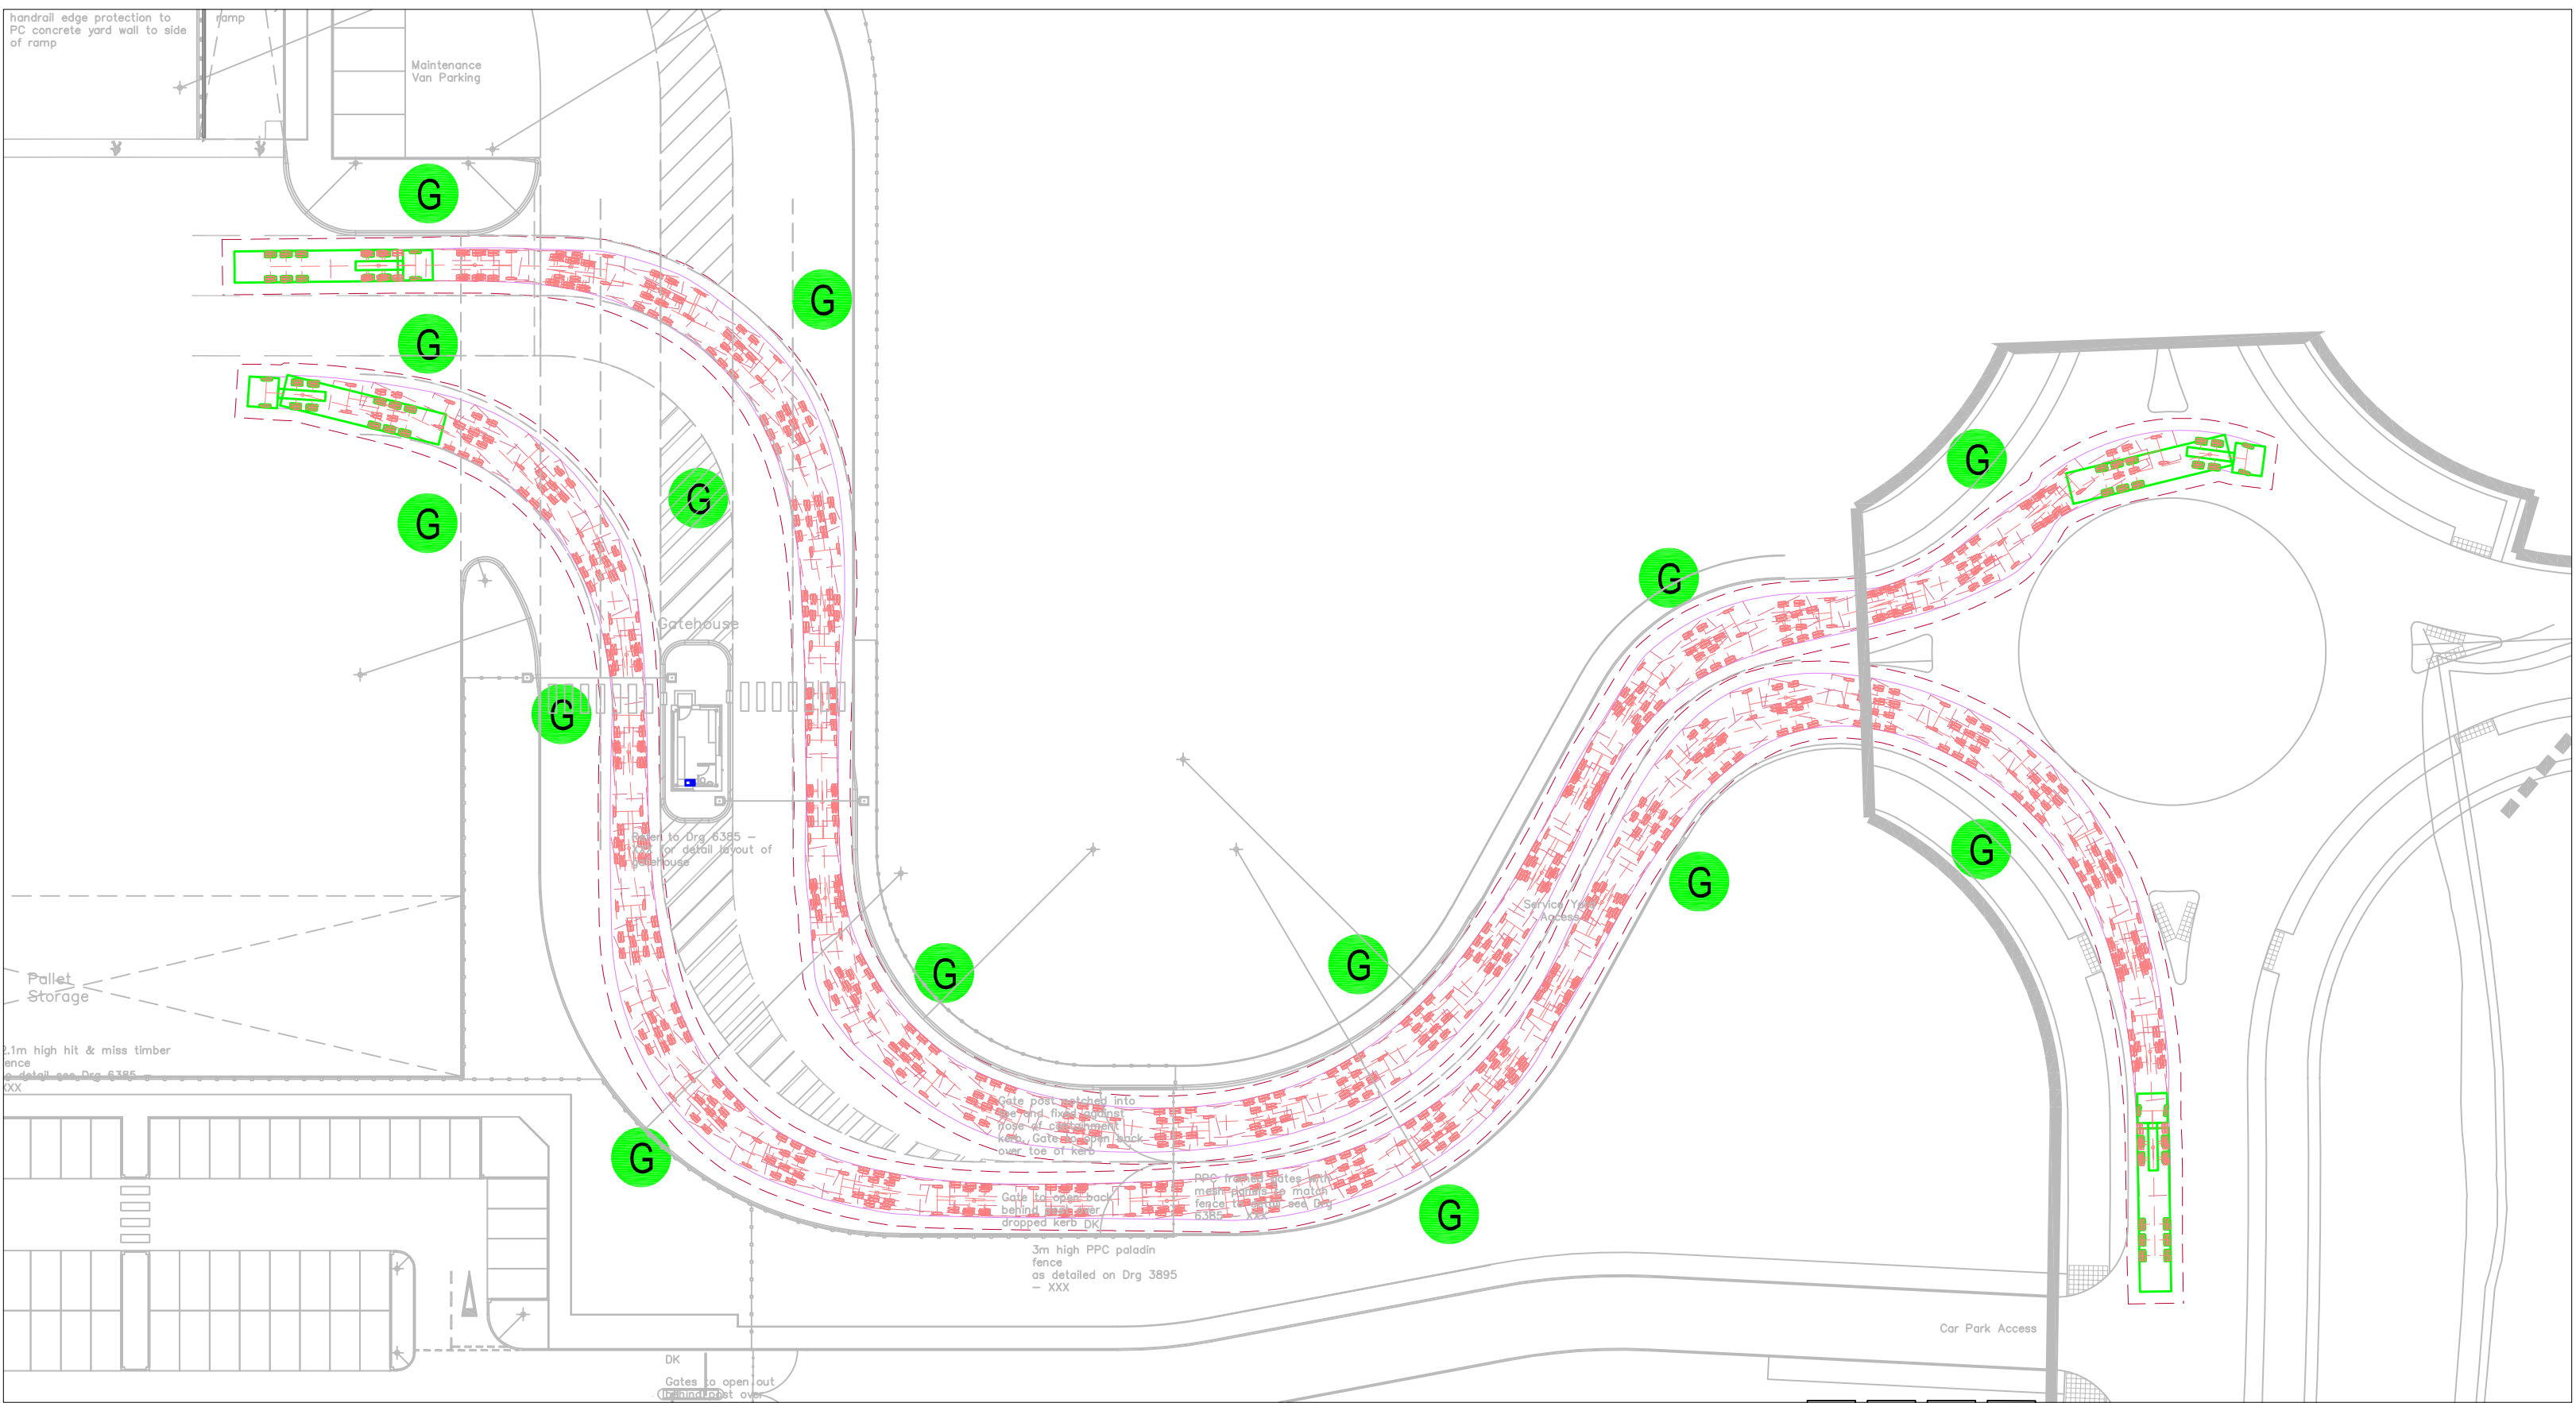

FORWARD MANOEUVRE PASSING VEHICLES ENTERING AND EXITING DISTRIBUTION CENTRE SITE


Do not scale from this drawing.		
SAFETY HEALTH AND ENVIRONMENTAL INFORMATION		
IN ADDITION TO THE HAZARD/RISKS NORMALLY ASSOCIATED WITH THE TYPES OF WORK DETAILED ON THIS DRAWING, NOTE THE FOLLOWING RISKS AND INFORMATION.		
RISKS LISTED HERE ARE NOT EXHAUSTIVE. REFER TO DESIGN ASSESSMENT FORM NO.		
CONSTRUCTION		
DEMOLITION		
FOR INFORMATION RELATING TO USE, CLEANING AND MAINTENANCE SEE THE HEALTH AND SAFETY FILE		
IT IS ASSUMED THAT ALL WORKS WILL BE CARRIED OUT BY A COMPETENT CONTRACTOR WORKING, WHERE APPROPRIATE, TO AN APPROVED METHOD STATEMENT.		

1. VEHICLE TRACKING SHOWN HAS BEEN CARRIED OUT USING AUTODESK VEHICLE TRACKING 2015.

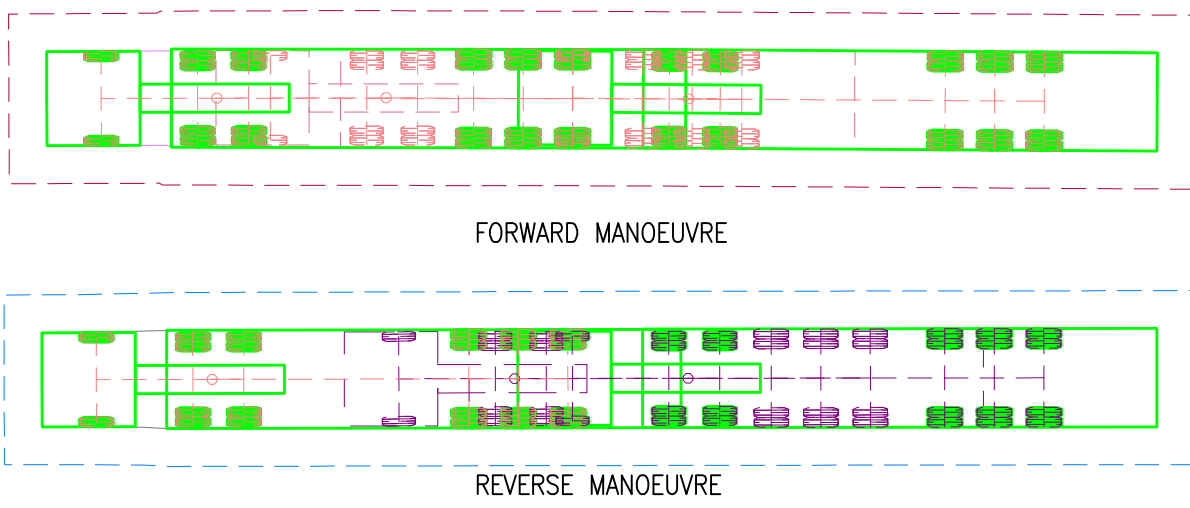

TRACKING INDICATOR

- (M) IMPACT
- (R) ALERT - PROBABLE IMPACT WITH OBSTRUCTION (0-499mm).
- (A) CAUTION - CLOSE PROXIMITY TO OBSTRUCTION. (500-999mm)
- (G) TRACKING CLEARANCE APPEARS SATISFACTORY (1000mm+).
- (B) BLIND SIDE MANOEUVRE.
- (S) SEVERE STEERING / TURNING ON THE SPOT.

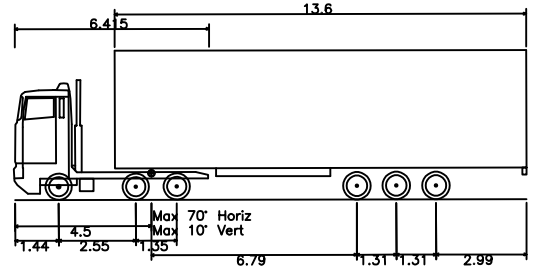

Mercedes Axor 2540LS & 13.6T Triaxle Double Deck Trailer
Overall Length 16.300m
Overall Width 2.600m
Overall Body Height 4.900m
Min Body Ground Clearance 0.210m
Max Track Width 1.600m
Lock to lock time 5.00s
Wall to Wall Turning Radius 7.750m

B	18/07/19	UPDATED TO SUIT LATEST ARCHITECTS SITE LAYOUT.	PMJ	DNT	DNT
A	04/12/19	FIRST ISSUE	PMJ	DNT	DNT
Rev.	Date	Description	Drawn	Chkd	Appd

FAIRHURST
Clifton Heights
Triangle West
Clifton
BRISTOL
BS8 1EJ
Tel: 0117 925 0259
Fax: 0844 381 4412

T.J.MORRIS
L.P.S.

Project Title:
**PROJECT OMEGA
NEW DISTRIBUTION HUB
WARRINGTON**

Drawing Title:
**DETAILED PLOT
TRACKING SHEET 2 OF 2**

Scale of A1: 1:500	Status: PLANNING		
Drawn: PMJ	Checked: DNT	Approved: DNT	
Date: 04/12/19	Date: 04/12/19	Date: 04/12/19	
Drawing No.: 131504	Unit: UNIT 1 DWG.19	Revision: B	