




WESTERN POND PLAN

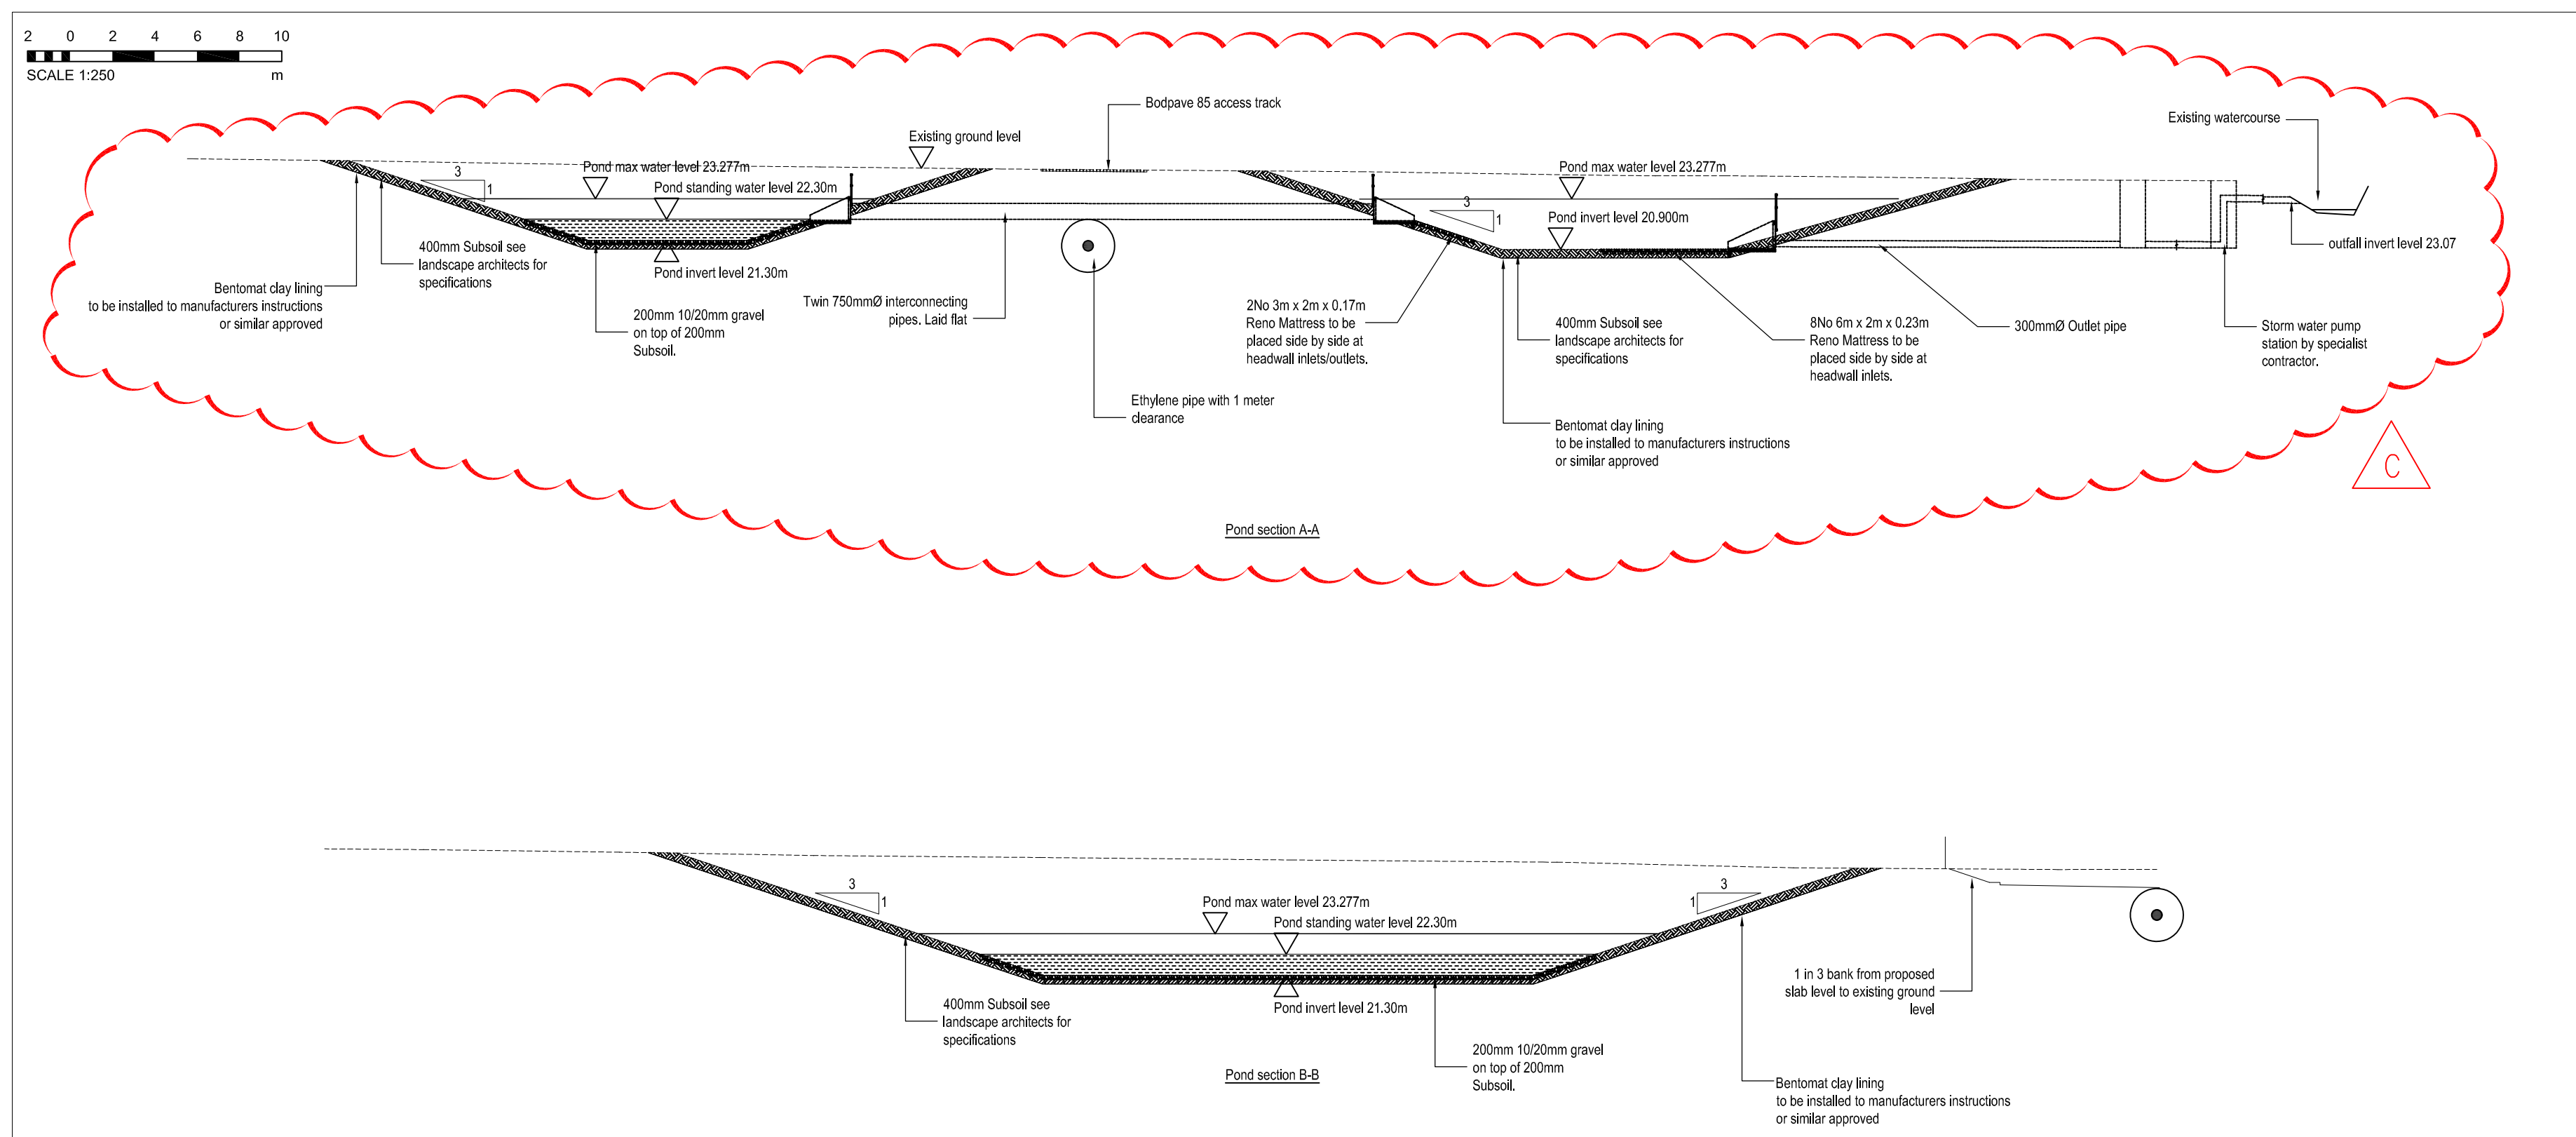


WESTERN POND SECTIONS

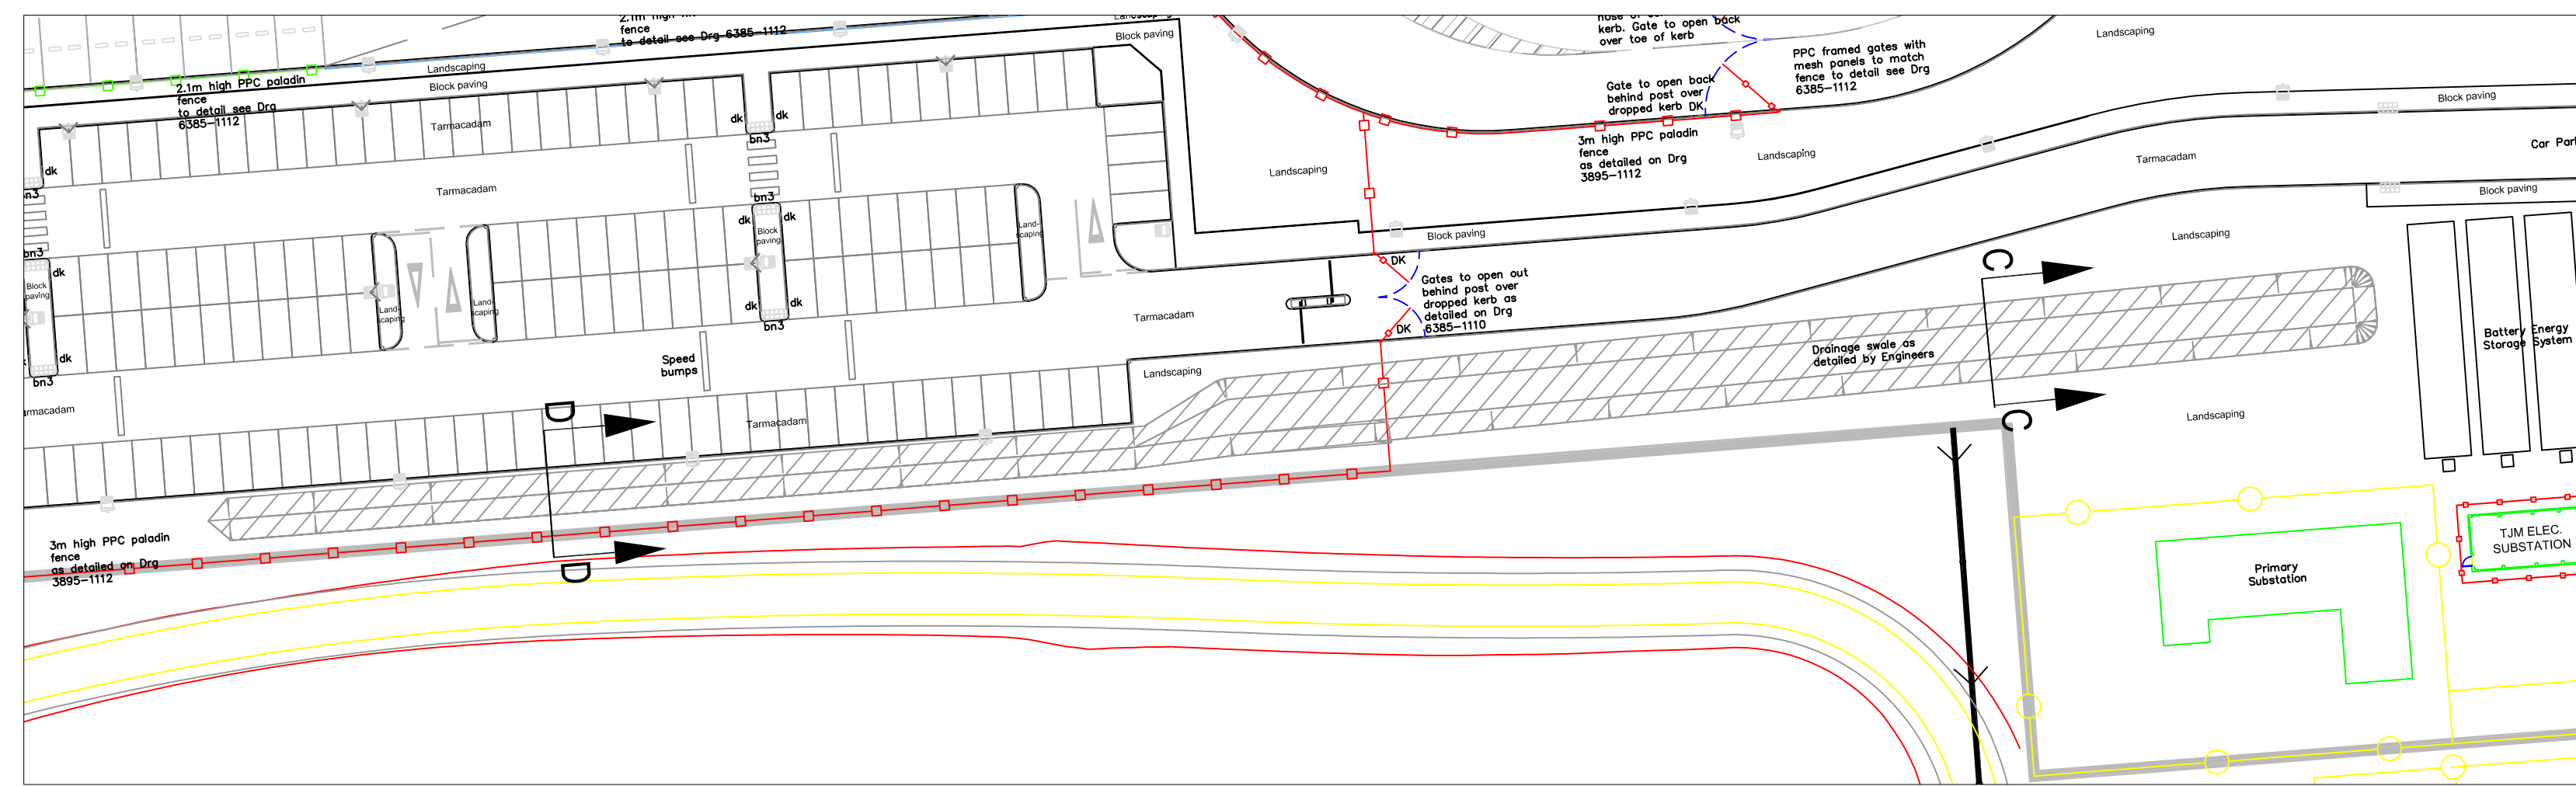


SOUTHERN SWALE PLAN

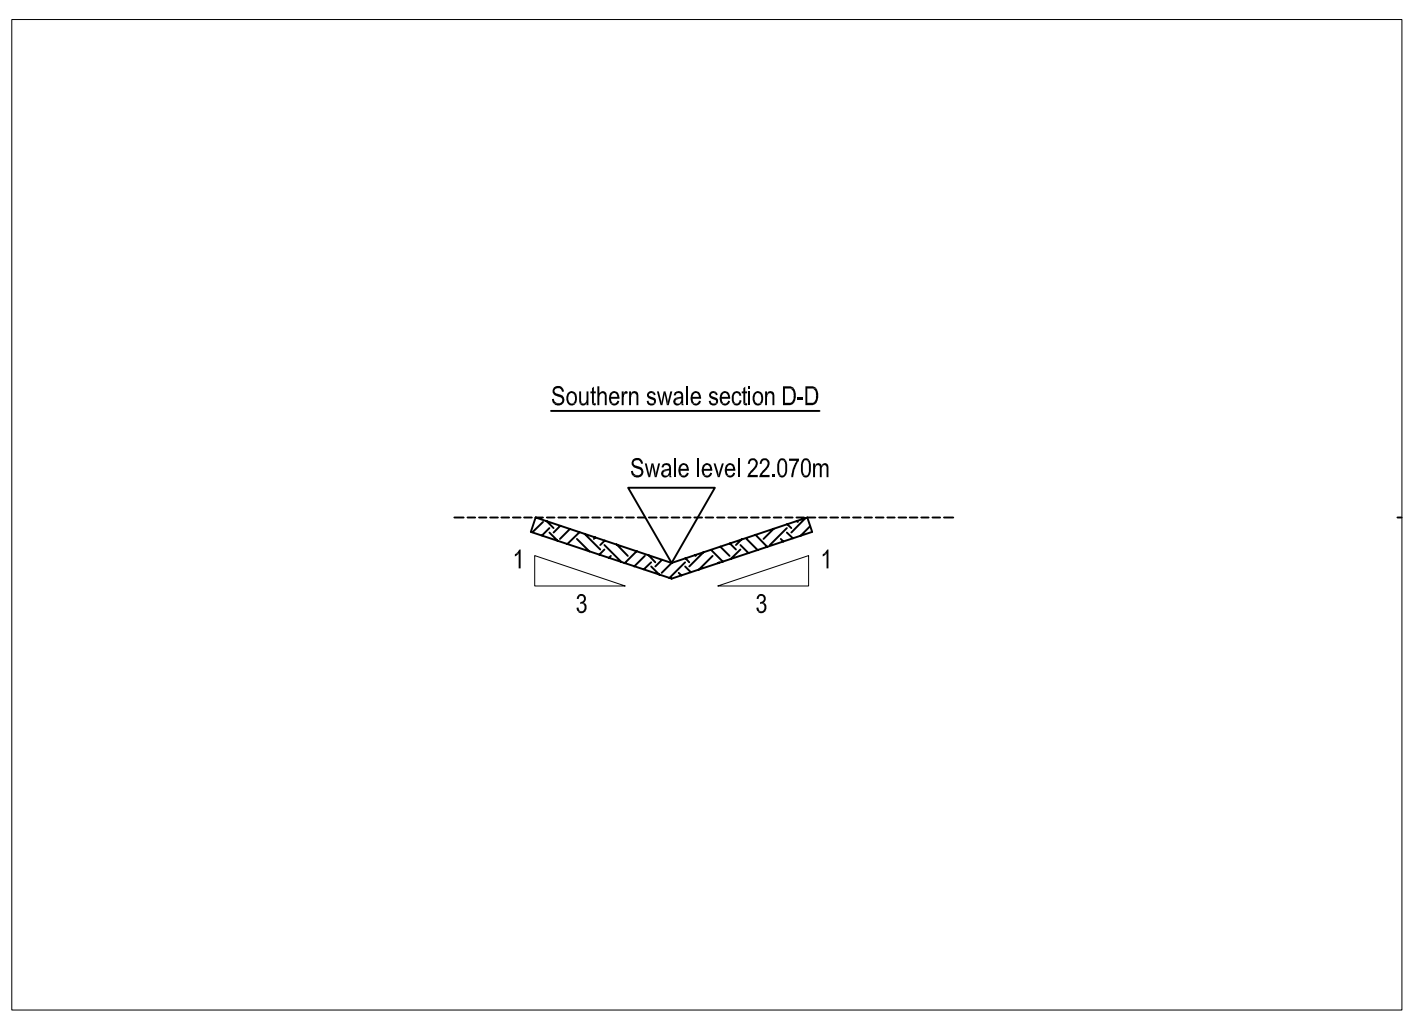


SOUTHERN SWALE SECTIONS

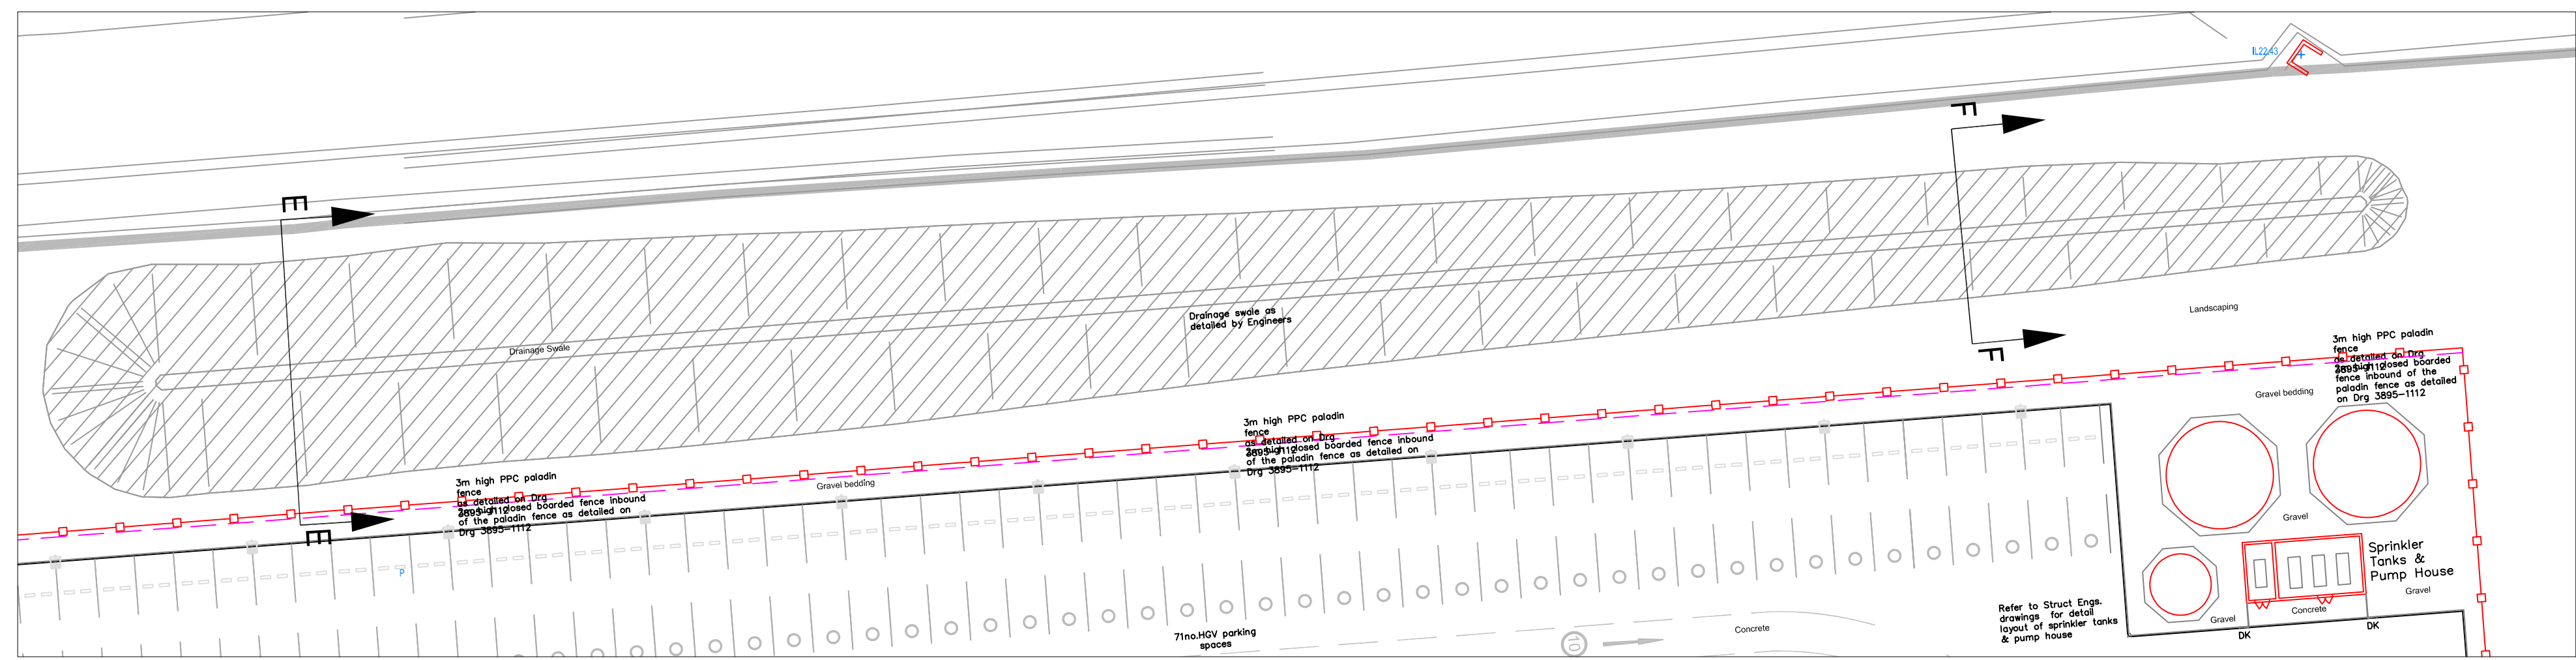

NORTHERN SWALE PLAN

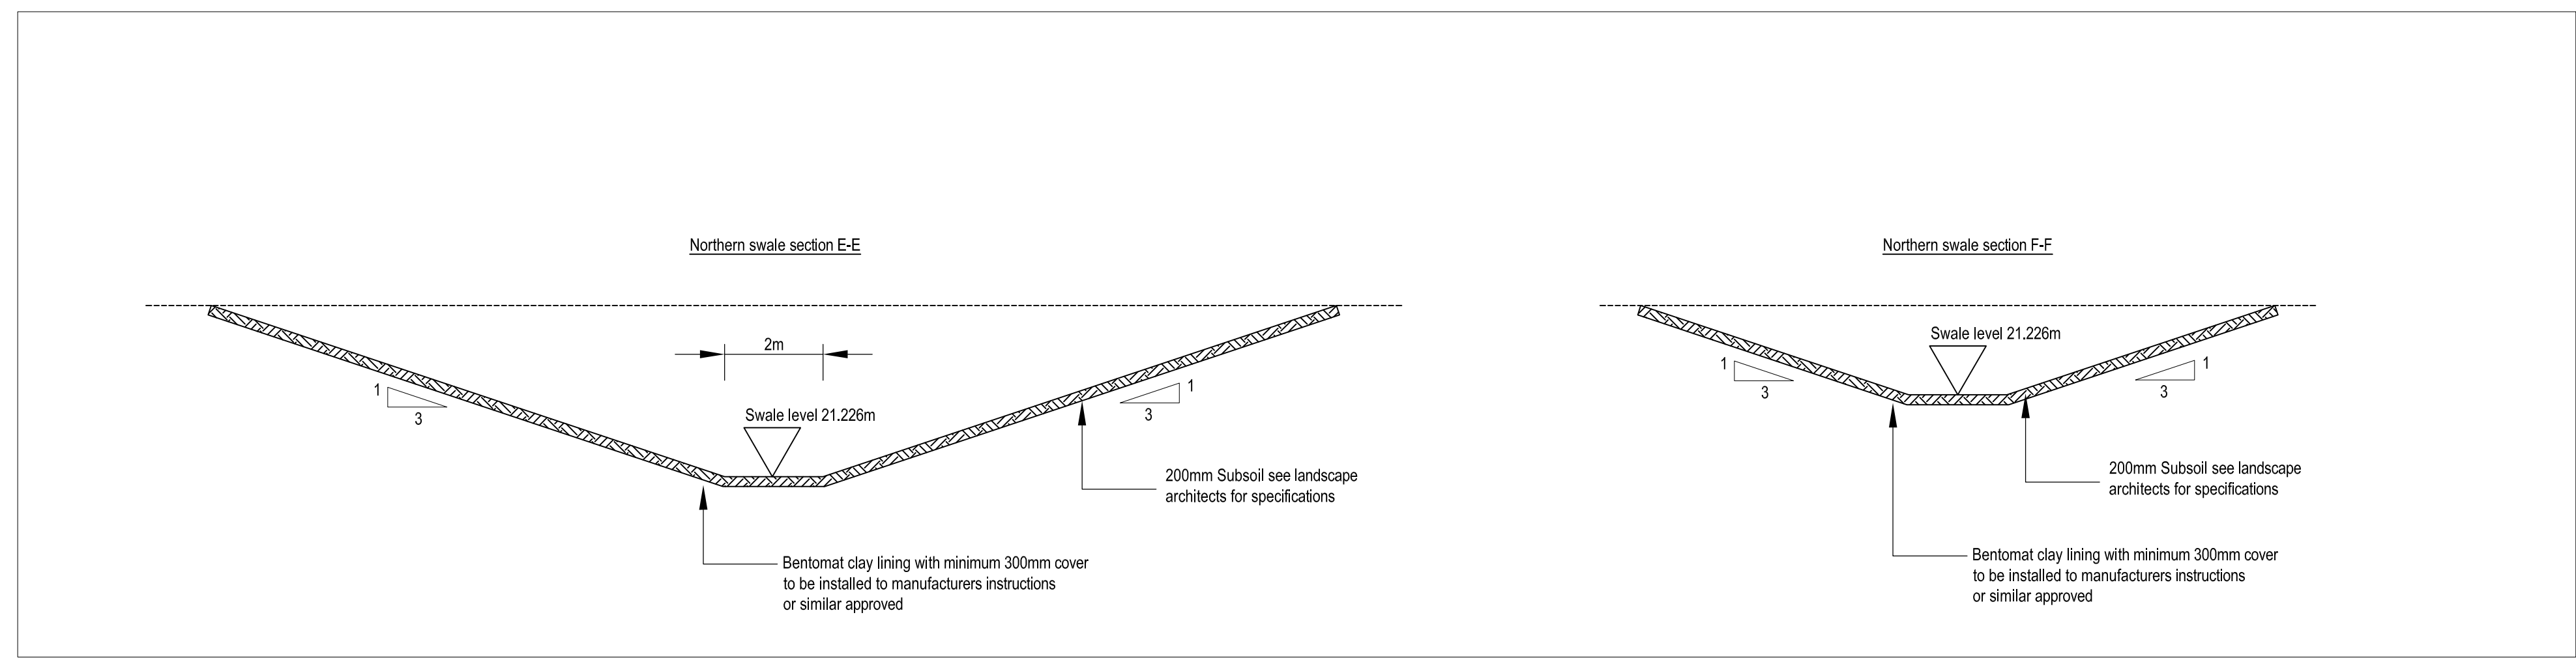

NORTHERN SWALE SECTIONS

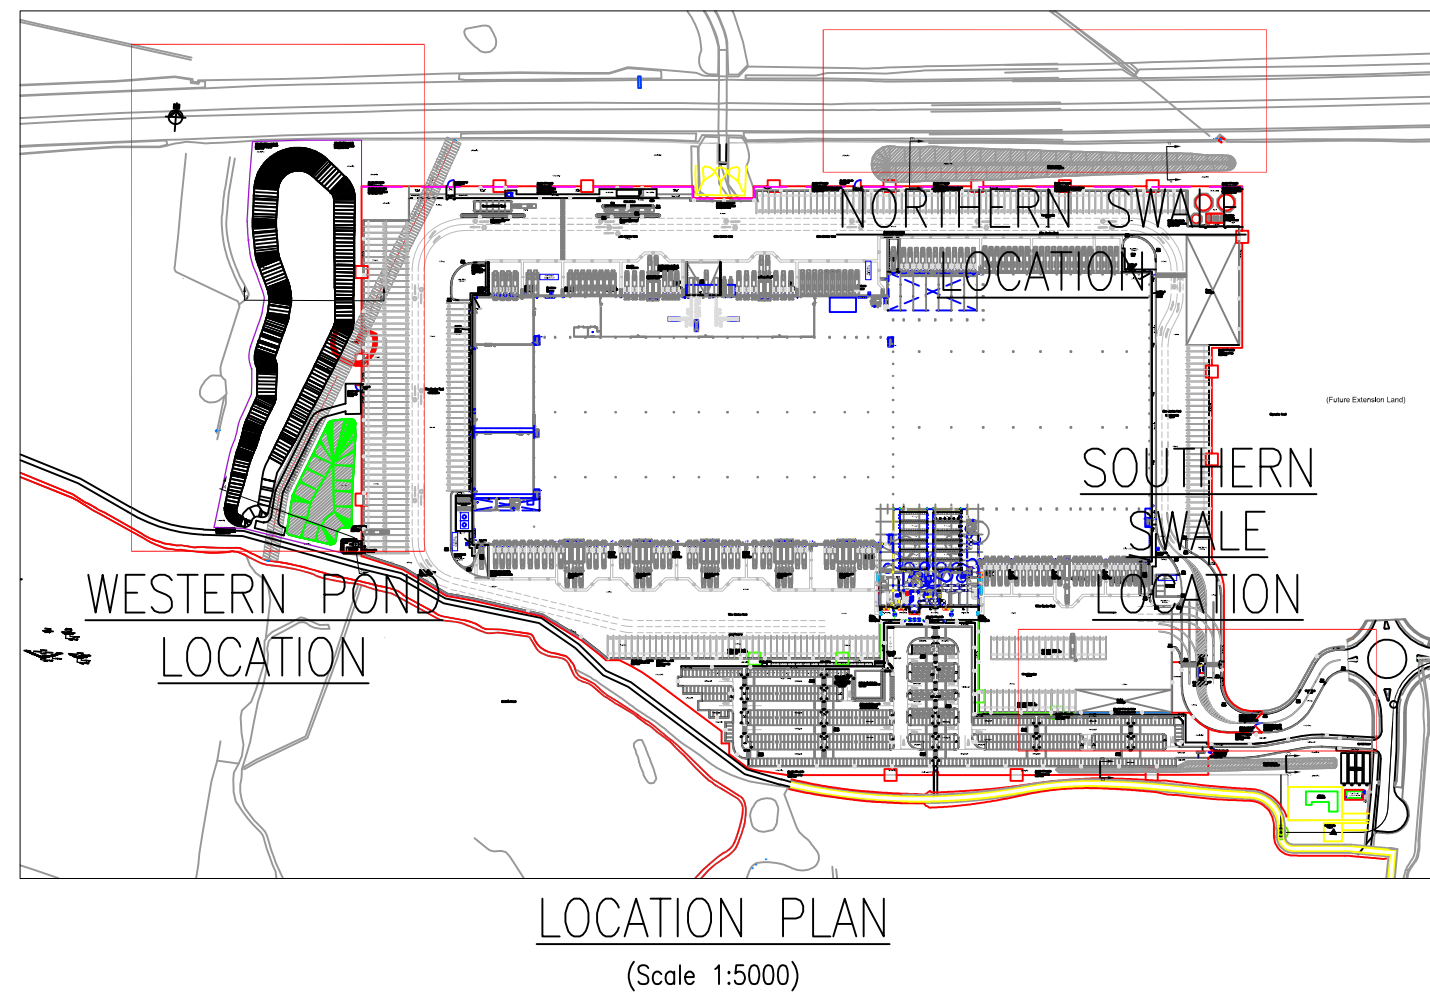

LOCATION PLAN

Rev	Date	Description	Drawn	Checked	Approved
C	30.07.20	WESTERN POND PLAN AND SECTION A-A REVISED.	NS	MH	DT
B	07.05.20	BENTONITE LINER NOTE UPDATED	MF	MH	DT
A	30.04.20	FIRST ISSUE	MF	MH	DT

- NOTES:
- THIS DRAWING IS TO BE READ IN CONJUNCTION WITH ALL RELEVANT ARCHITECTS AND ENGINEERS DRAWINGS, DETAILS AND SPECIFICATIONS.
  - CONTRACTOR IS TO CHECK AND CONFIRM ALL DIMENSIONS ON SITE PRIOR TO COMMENCING WORKS.
  - ANY DISCREPANCIES BETWEEN THE ENGINEERS DRAWINGS AND SITE CONDITIONS TO BE REPORTED TO THE ENGINEER IMMEDIATELY AND INSTRUCTIONS RECEIVED BEFORE PROCEEDING.
  - TEMPORARY WORKS SHALL BE THE RESPONSIBILITY OF THE CONTRACTOR. PROPOSALS TO BE SENT TO THE ENGINEER FOR COMMENT.

THIS DRAWING MUST  
BE READ IN COLOUR

TENDER DRAFT

Client:		Project Title:		Drawing Title:	
T.J. MORRIS		OMEGA ZONE 8 ST. HELENS NEW DISTRIBUTION HUB		WESTERN POND SECTIONS AND NORTHERN AND SOUTHERN SWALE DETAILS	
Scale: As shown		Process: TENDER		Drawing No: 131504/2230	
Drawn: NLS		Checked: MF		Approved: MH	
Date: 22/01/20		Date: 17.04.2020		Date: 17.04.2020	
Revision:		Revision:		Revision:	
				C	