




WESTERN POND PLAN

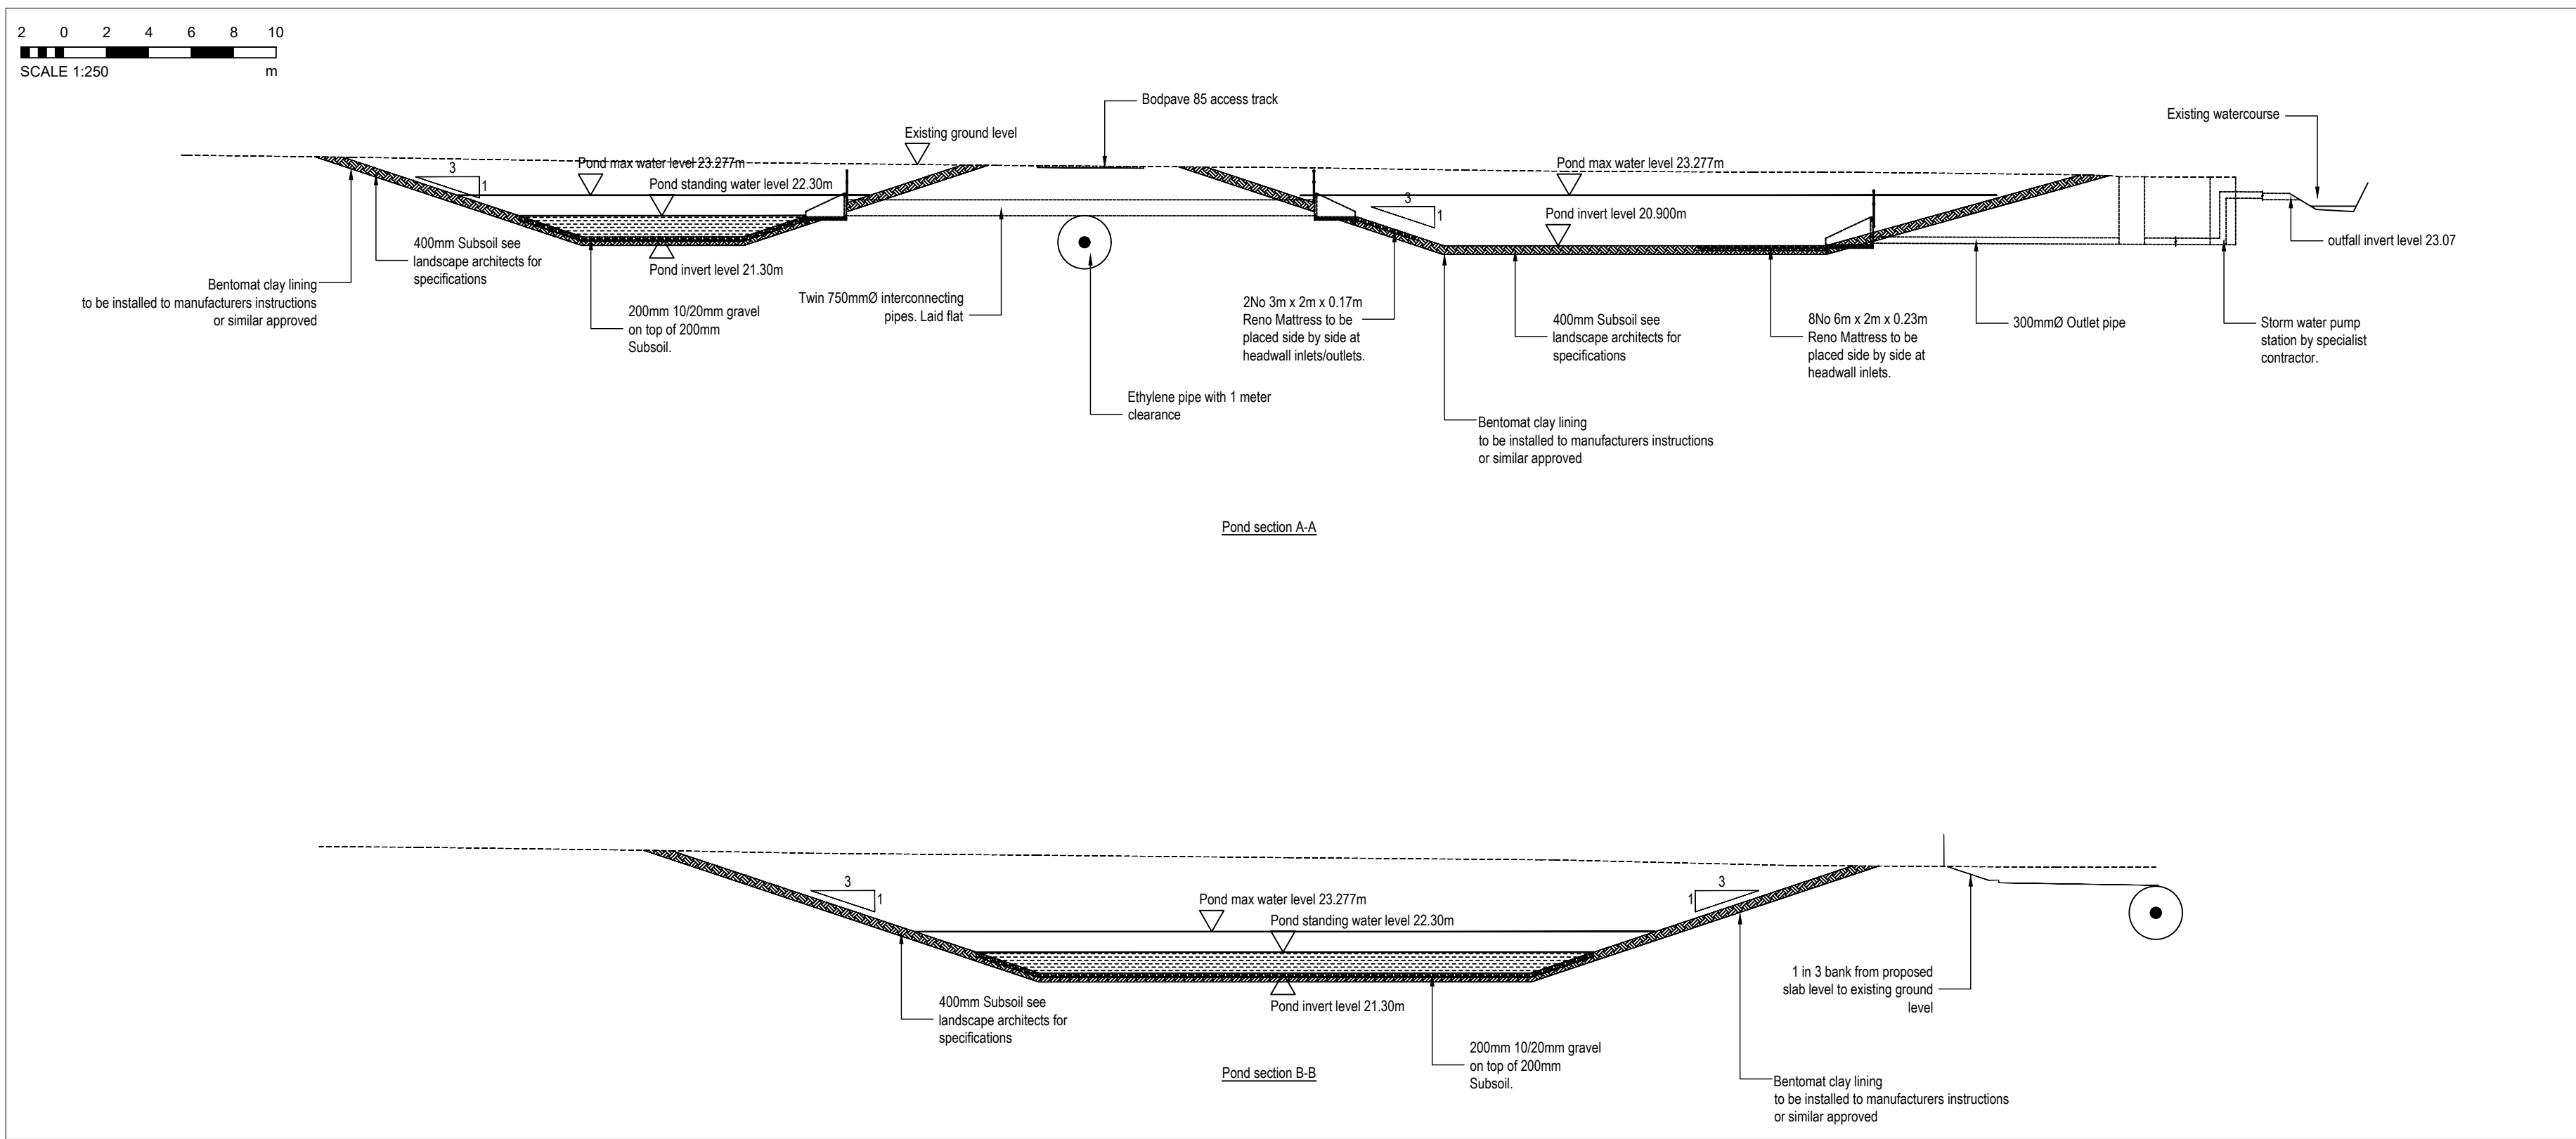



WESTERN POND SECTIONS

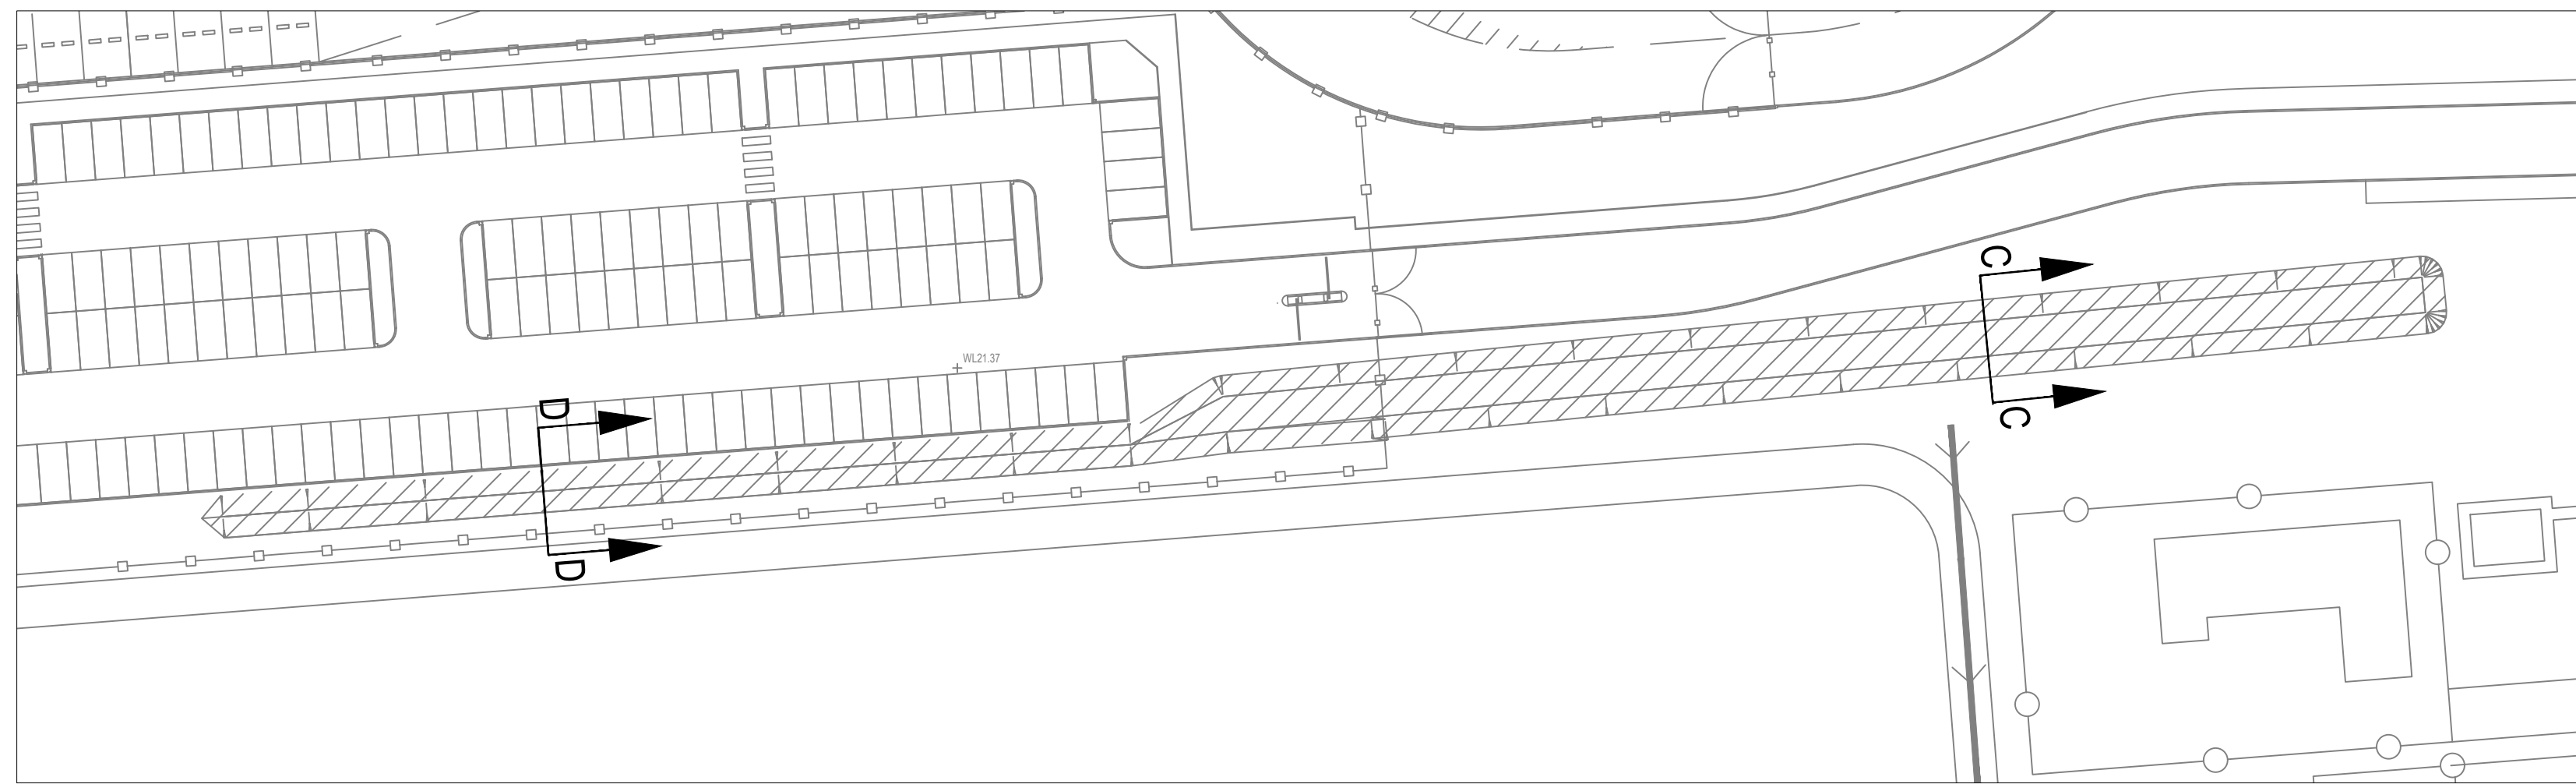


SOUTHERN SWALE PLAN

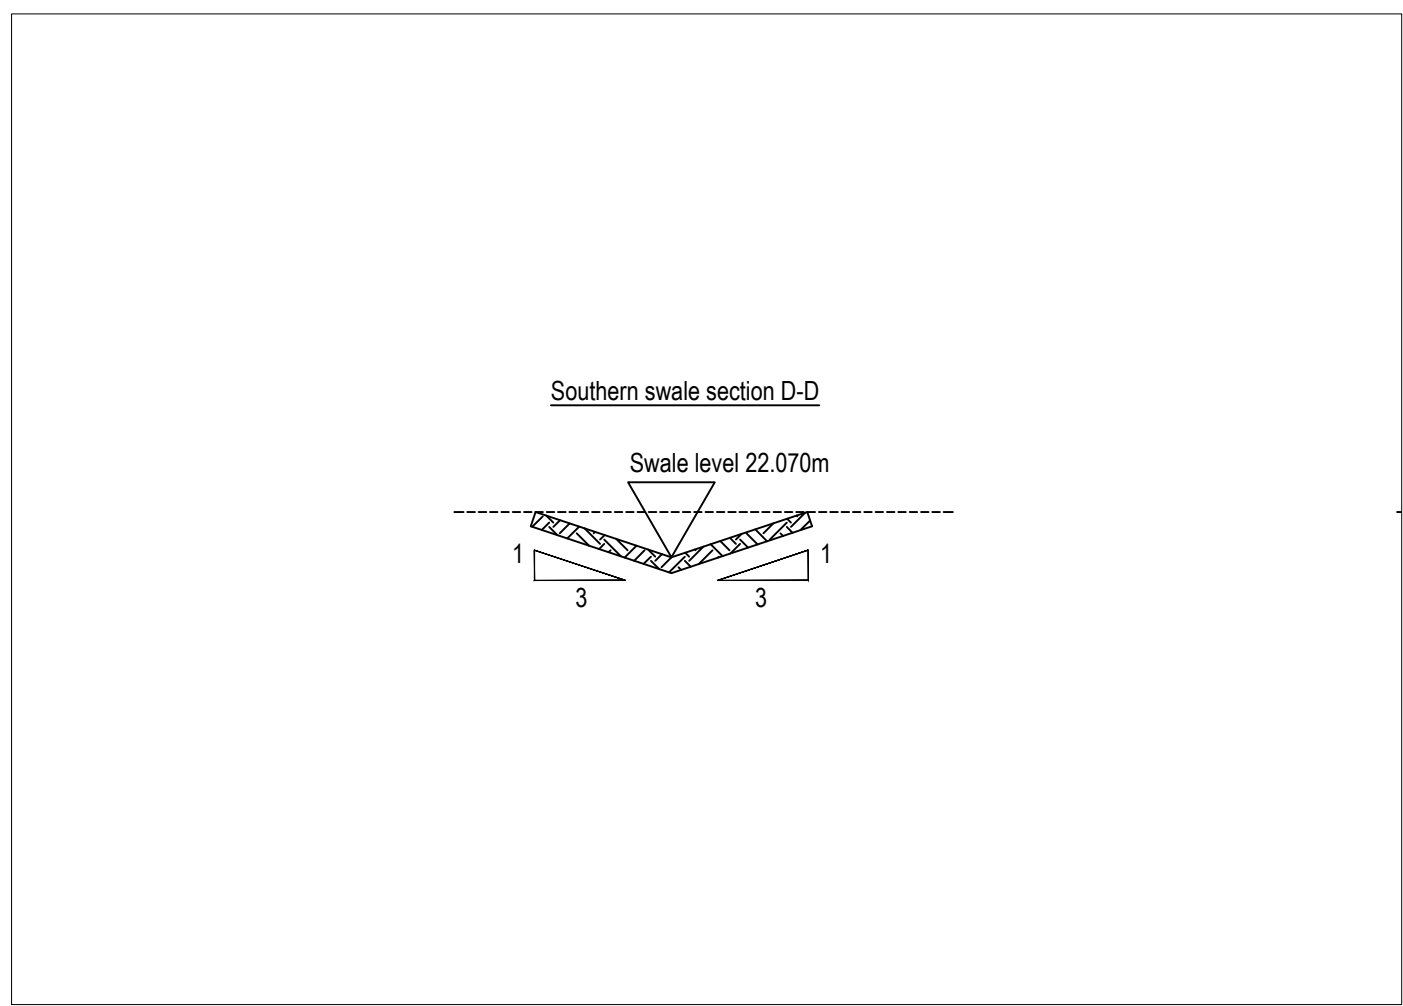


SOUTHERN SWALE SECTIONS

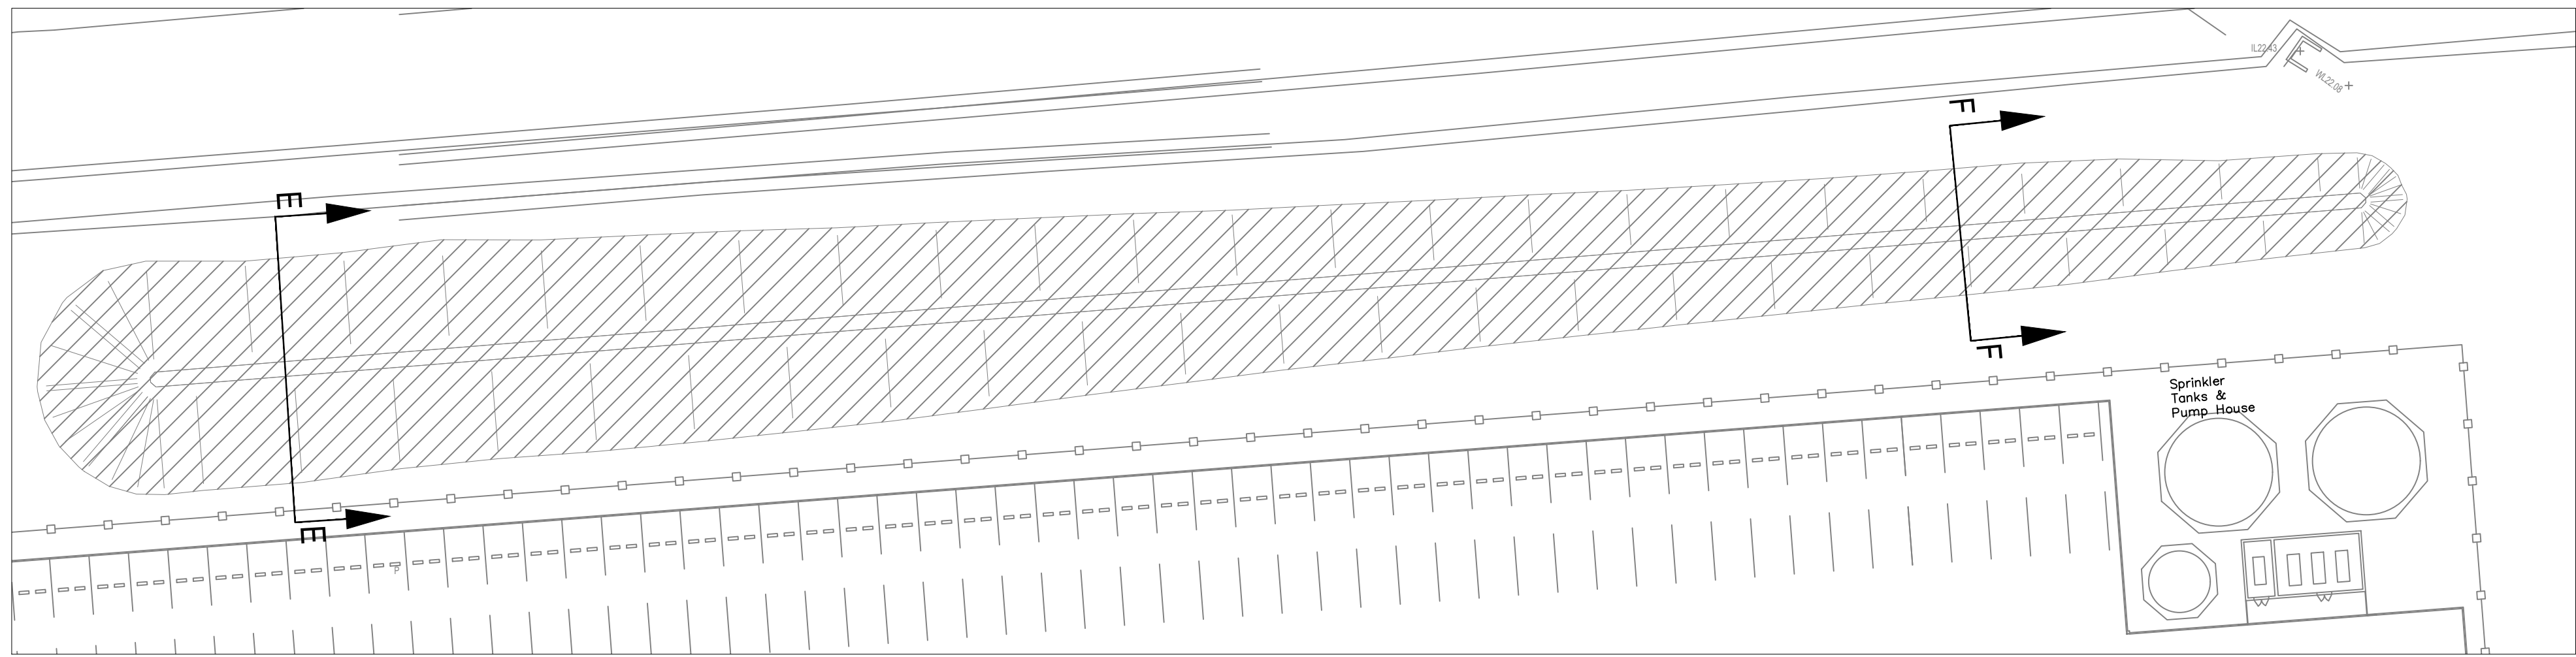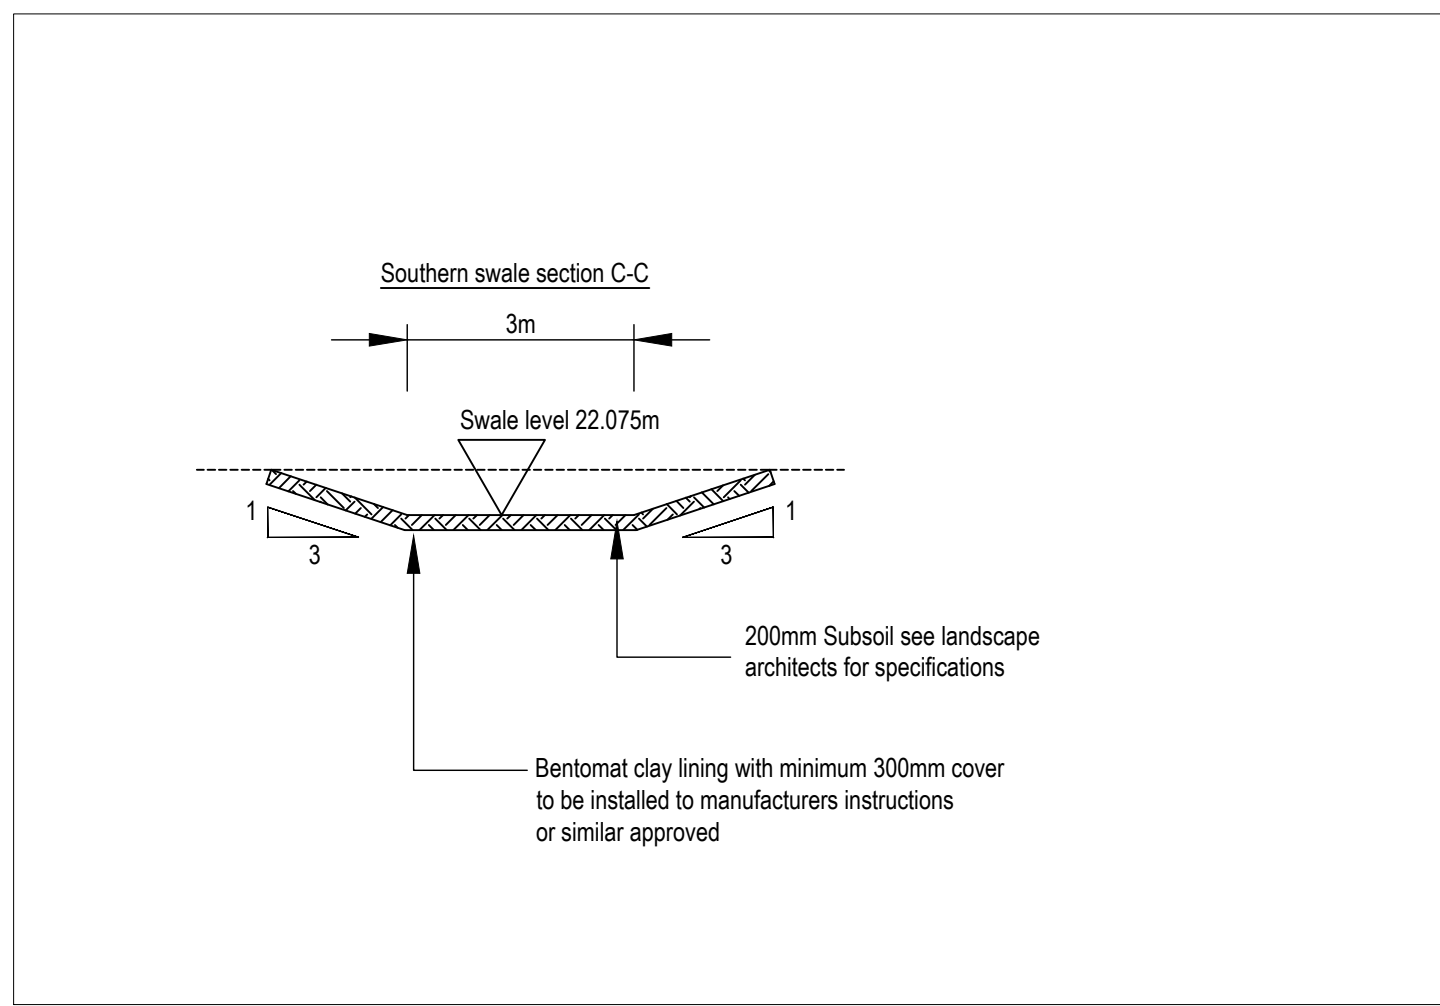

NORTHERN SWALE PLAN

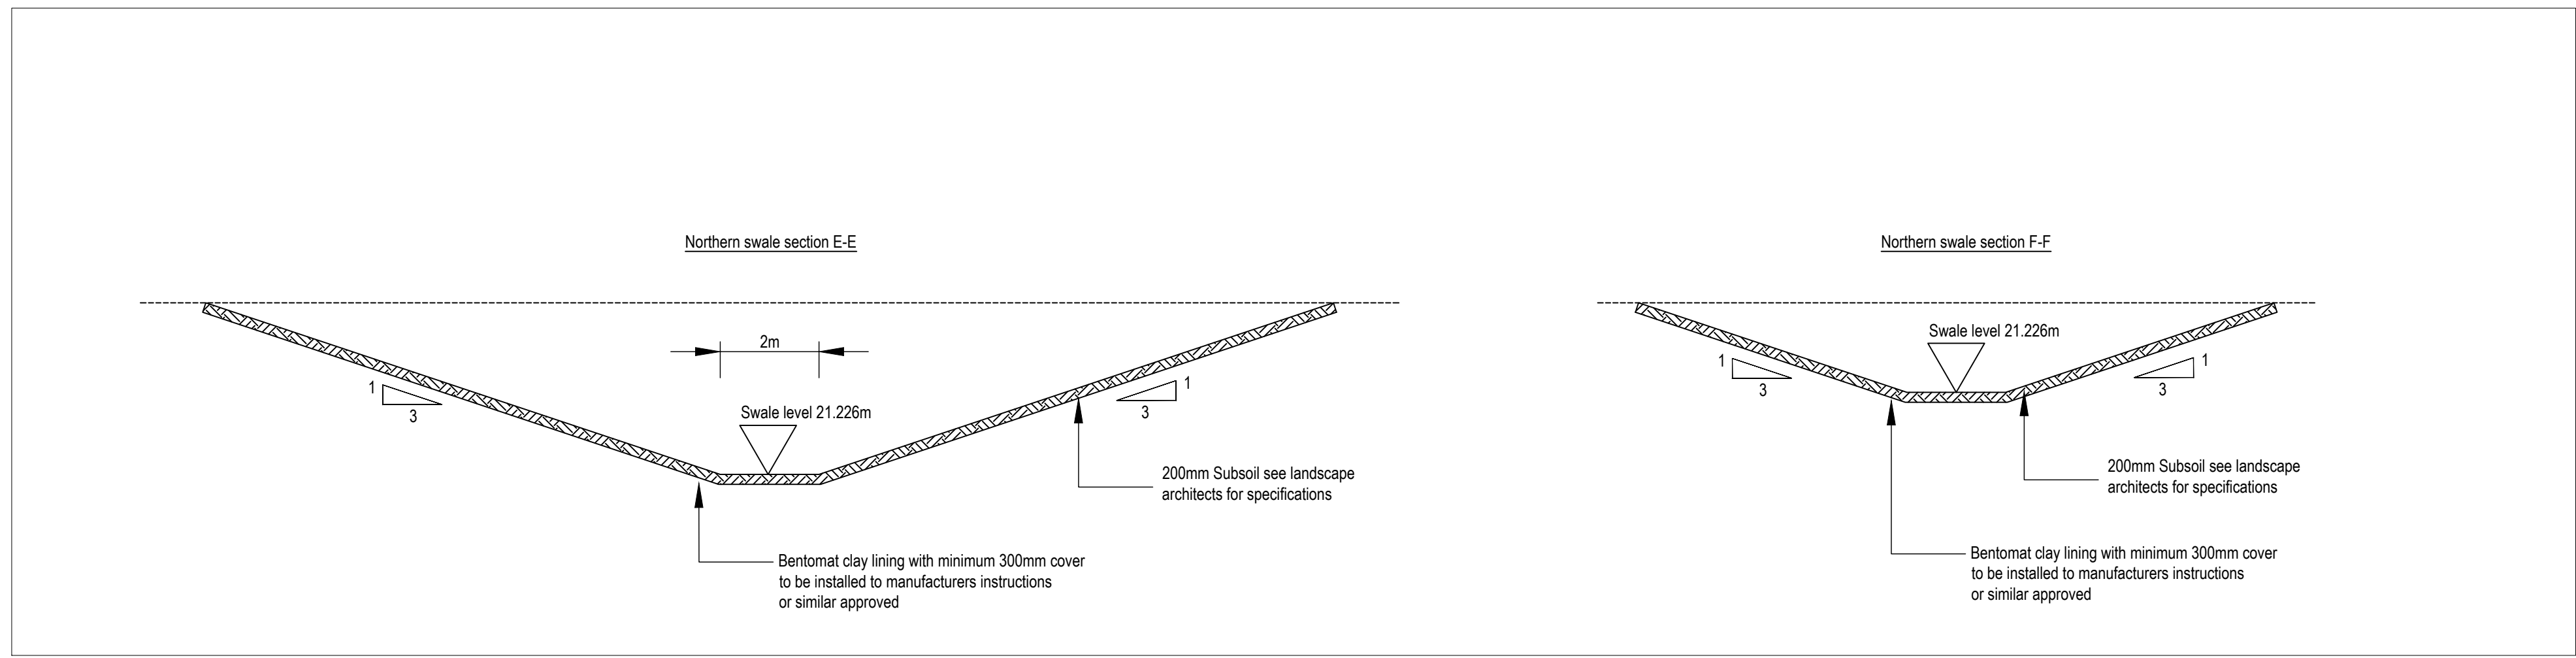

NORTHERN SWALE SECTIONS

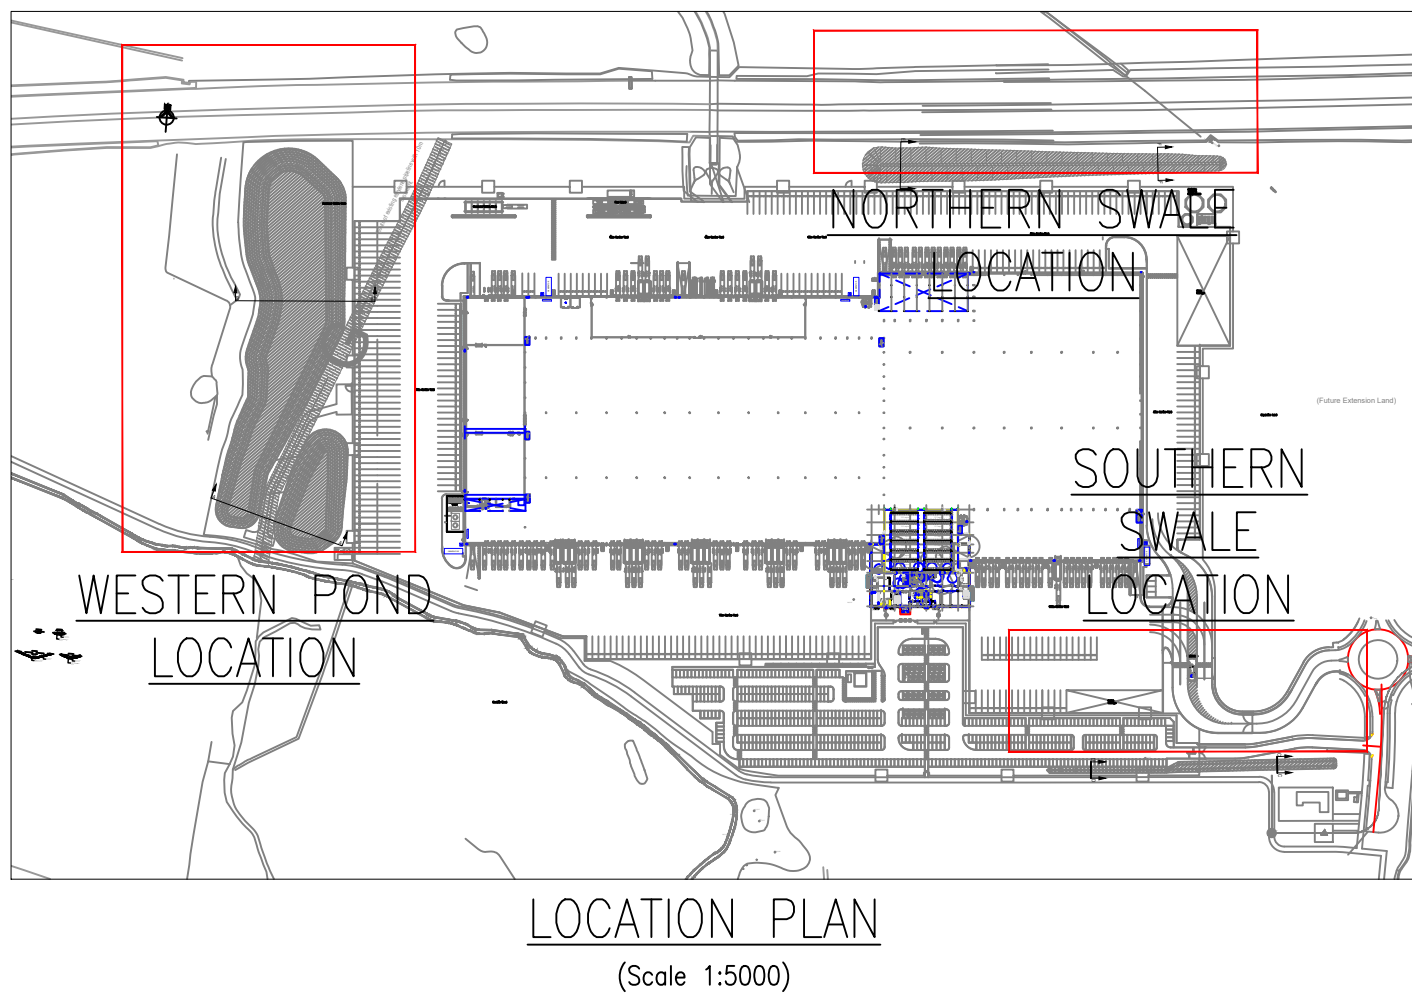

LOCATION PLAN

| Rev. | Date | Description | Drawn | Checked | Approved |
|------|----------|------------------------------|-------|---------|----------|
| B | 07.05.20 | BENTONITE LINER NOTE UPDATED | MF | MH | DT |
| A | 30.04.20 | FIRST ISSUE | MF | MH | DT |

- NOTES:
- THIS DRAWING IS TO BE READ IN CONJUNCTION WITH ALL RELEVANT ARCHITECTS AND ENGINEERS DRAWINGS, DETAILS AND SPECIFICATIONS.
 - CONTRACTOR IS TO CHECK AND CONFIRM ALL DIMENSIONS ON SITE PRIOR TO COMMENCING WORKS.
 - ANY DISCREPANCIES BETWEEN THE ENGINEERS DRAWINGS AND SITE CONDITIONS TO BE REPORTED TO THE ENGINEER IMMEDIATELY AND INSTRUCTIONS RECEIVED BEFORE PROCEEDING.
 - TEMPORARY WORKS SHALL BE THE RESPONSIBILITY OF THE CONTRACTOR. PROPOSALS TO BE SENT TO THE ENGINEER FOR COMMENT.

THIS DRAWING MUST
BE READ IN COLOUR

TENDER DRAFT

Client:

T.J. MORRIS
LTD

Project Title:

OMEGA ZONE 8
ST. HELENS
NEW DISTRIBUTION HUB

Drawing Title:

WESTERN POND SECTIONS AND
NORTHERN AND SOUTHERN
SWALE DETAILS

Scale as shown

As shown

1:500

Drawn: NUS

Checked: MF

Date: 22/01/20

Approved: MH

Date: 17/04/2020

Revision:

131504/2230

B