
















DO NOT SCALE


NOTES

1. ALL DIMENSIONS ARE IN METRES UNLESS STATED OTHERWISE.
2. THIS DRAWING SHOULD BE READ IN CONJUNCTION WITH ALL OTHER RELEVANT ARCHITECTURAL AND ENGINEERING DETAILS, DRAWINGS AND SPECIFICATIONS.
3. ALL WORKS ARE TO BE CONSTRUCTED IN ACCORDANCE WITH THE SPECIFICATION FOR HIGHWAY WORKS AND RELEVANT LOCAL / HIGHWAY AUTHORITY GUIDANCE
4. ANY DISCREPANCIES SHOULD BE REPORTED TO THE ARCHITECT AND/OR ENGINEER IMMEDIATELY SO THAT CLARIFICATION CAN BE SOUGHT PRIOR TO THE COMMENCEMENT OF WORK.
5. UNDERGROUND SERVICES MAY BE PRESENT. CONTRACTOR TO CONFIRM THE PRECISE LINE AND DEPTH OF ANY UNDERGROUND SERVICES PRIOR TO ANY EXCAVATION WORK.
6. FOR SECTION LOCATIONS REFER TO DRAWING NUMBER 5969-Z8-RP-100

KEY

----- EXISTING GROUND LEVEL
 _____ PROPOSED GROUND LEVEL

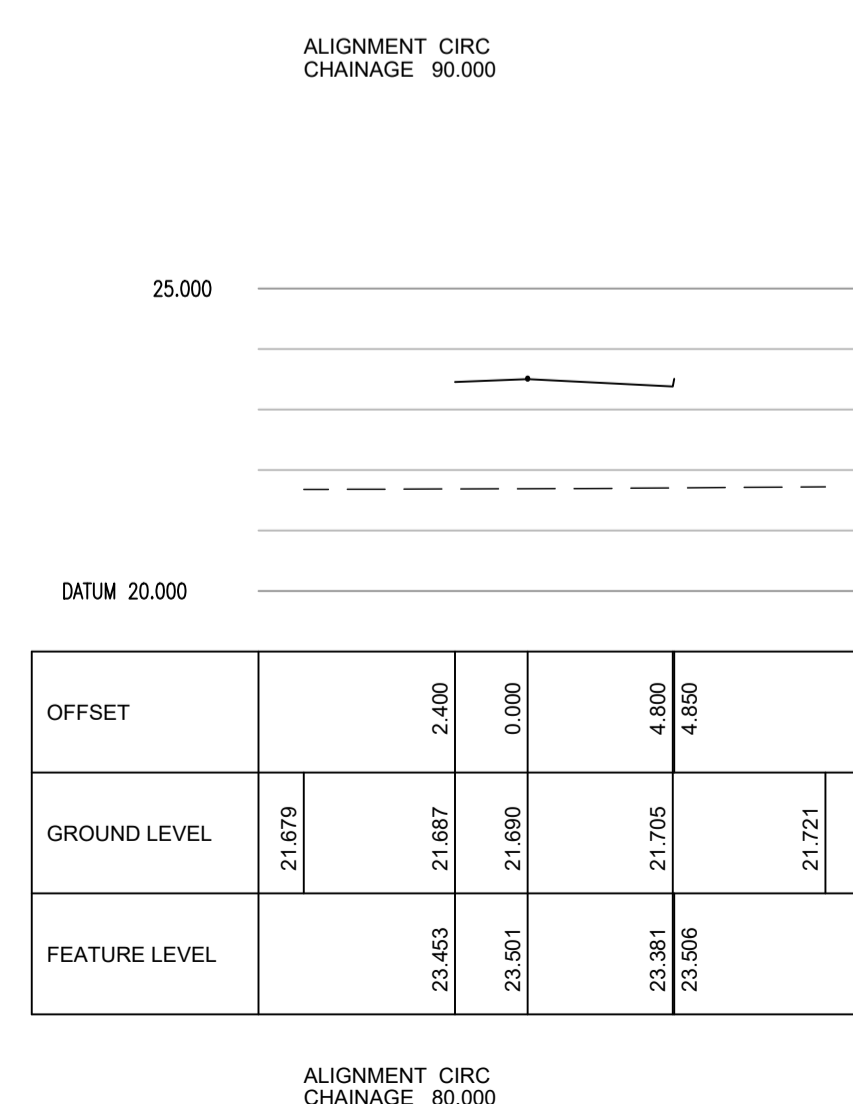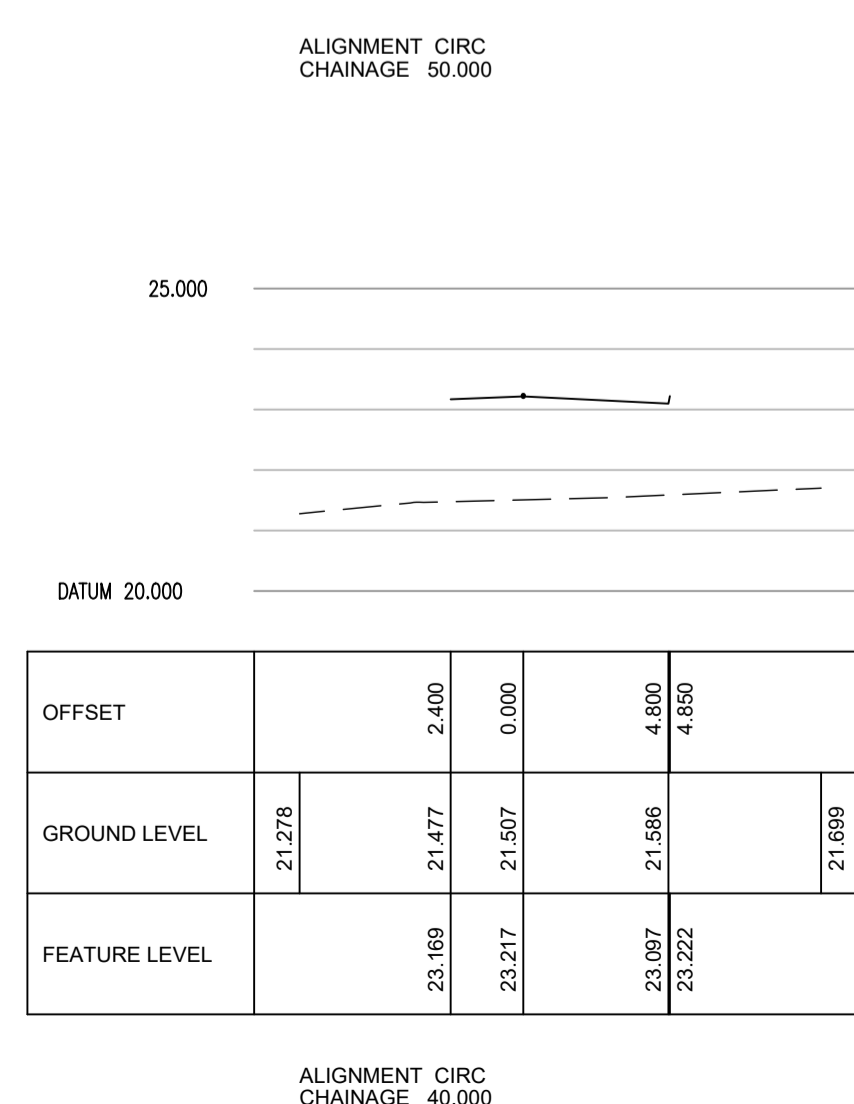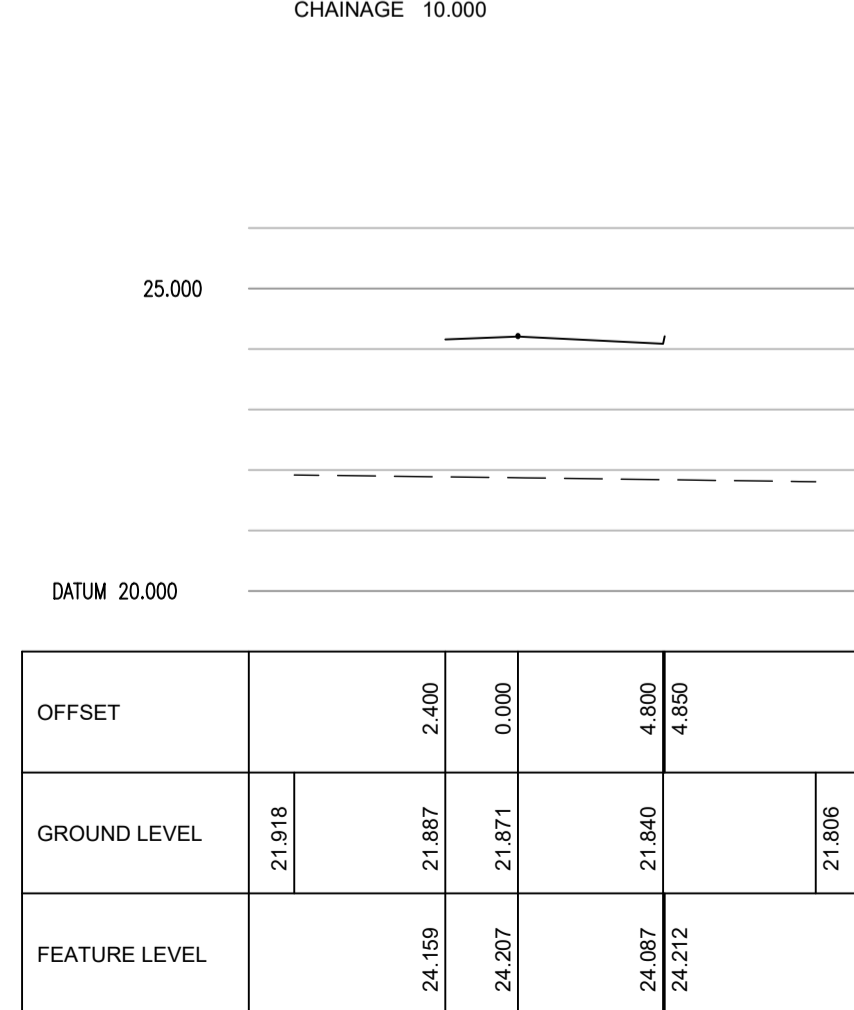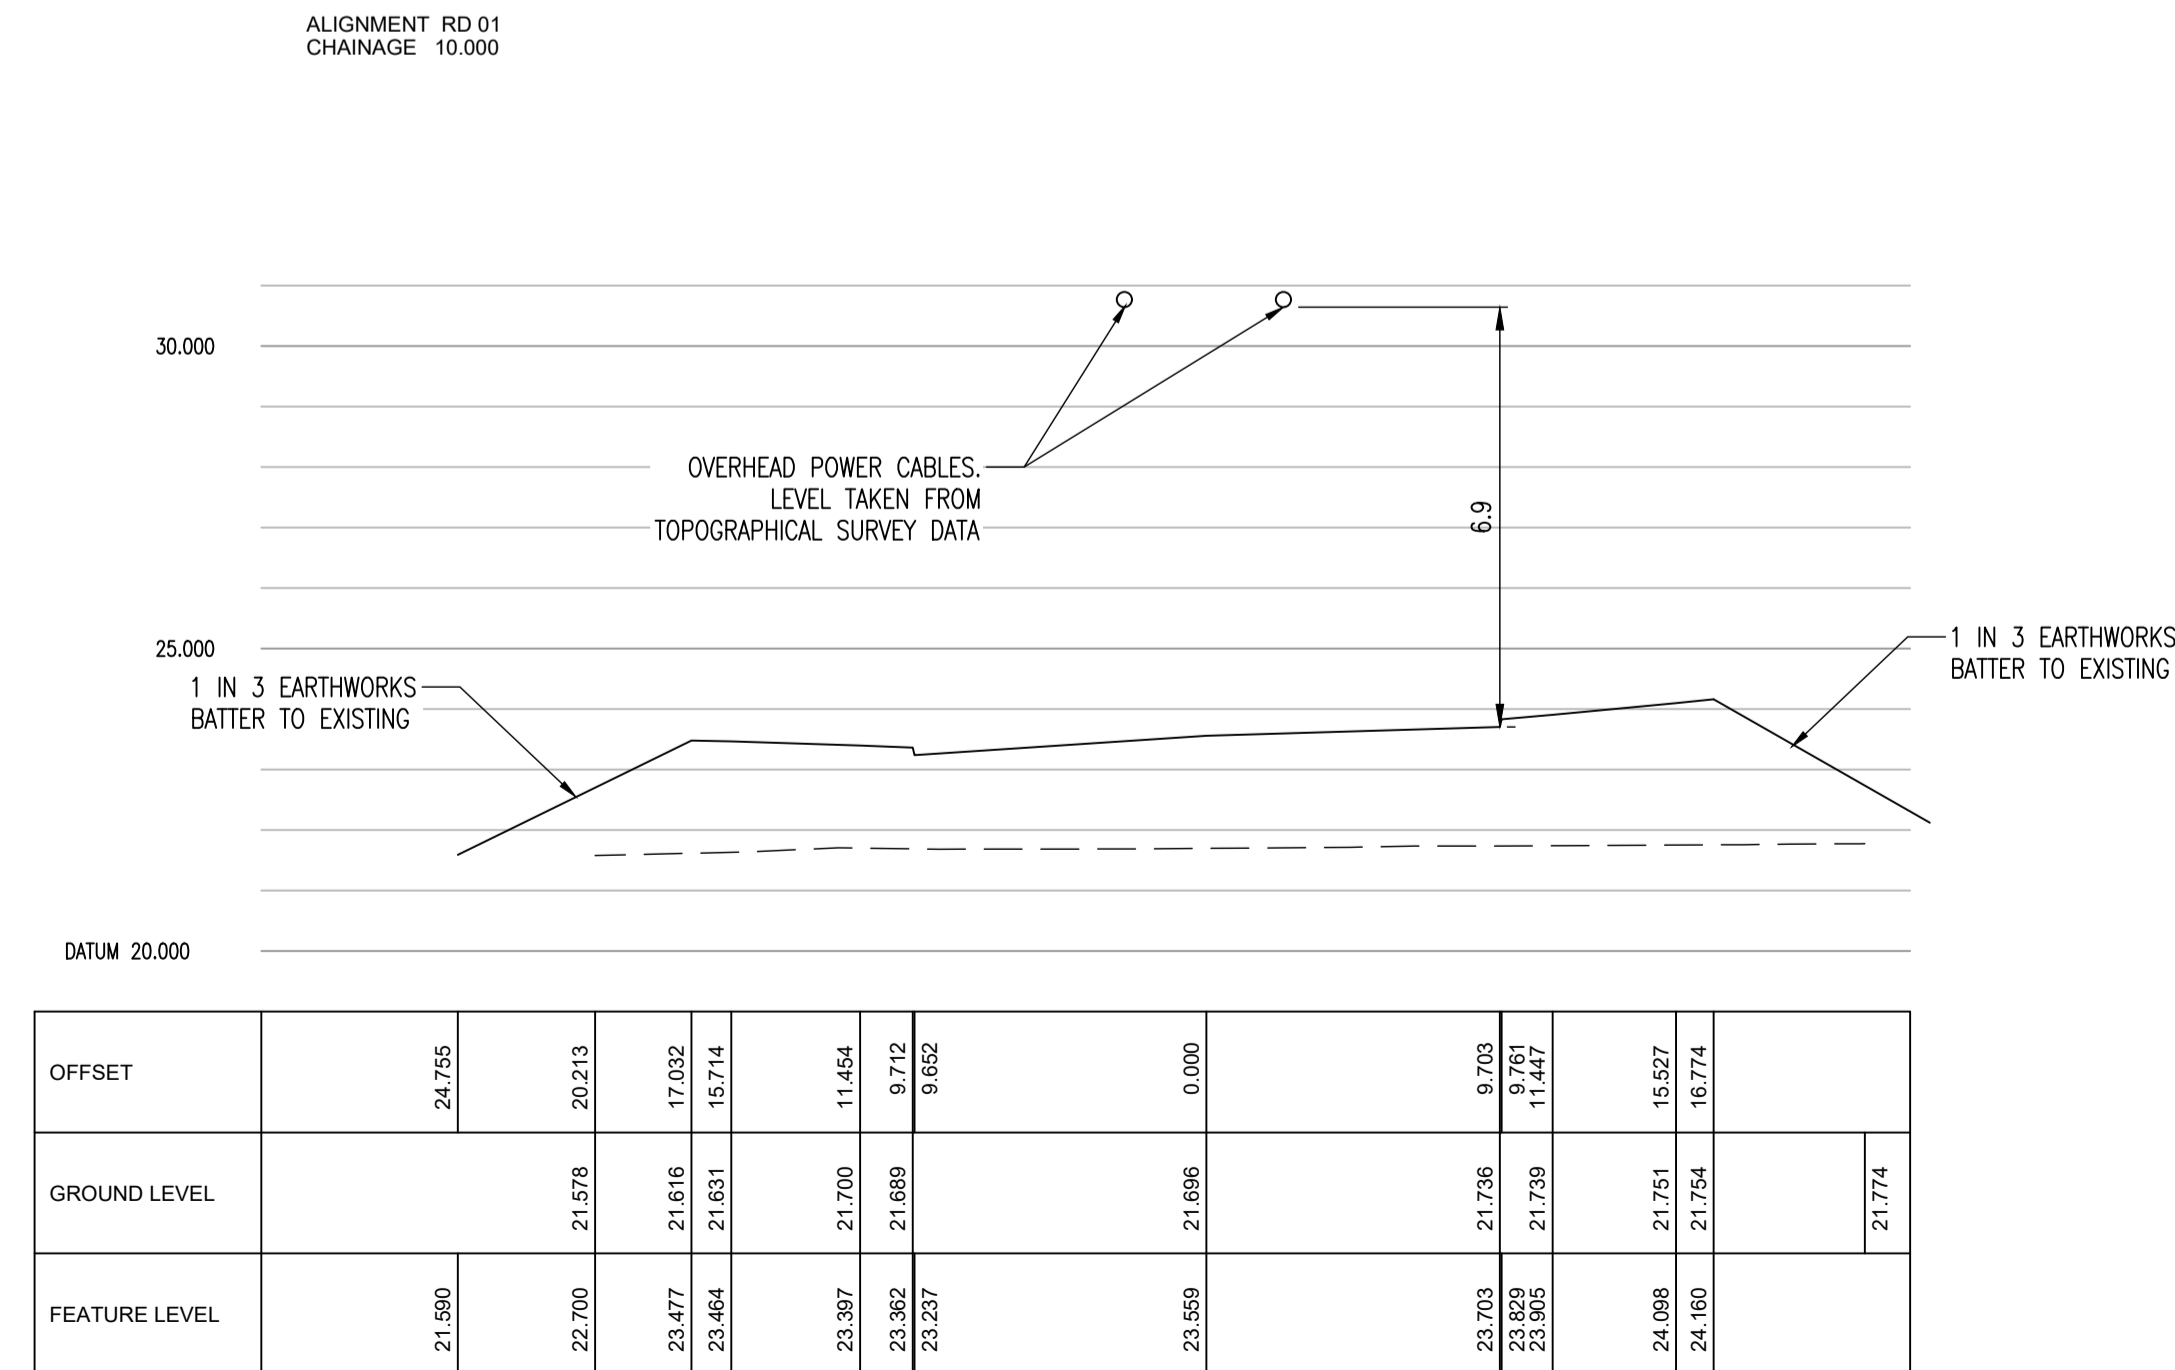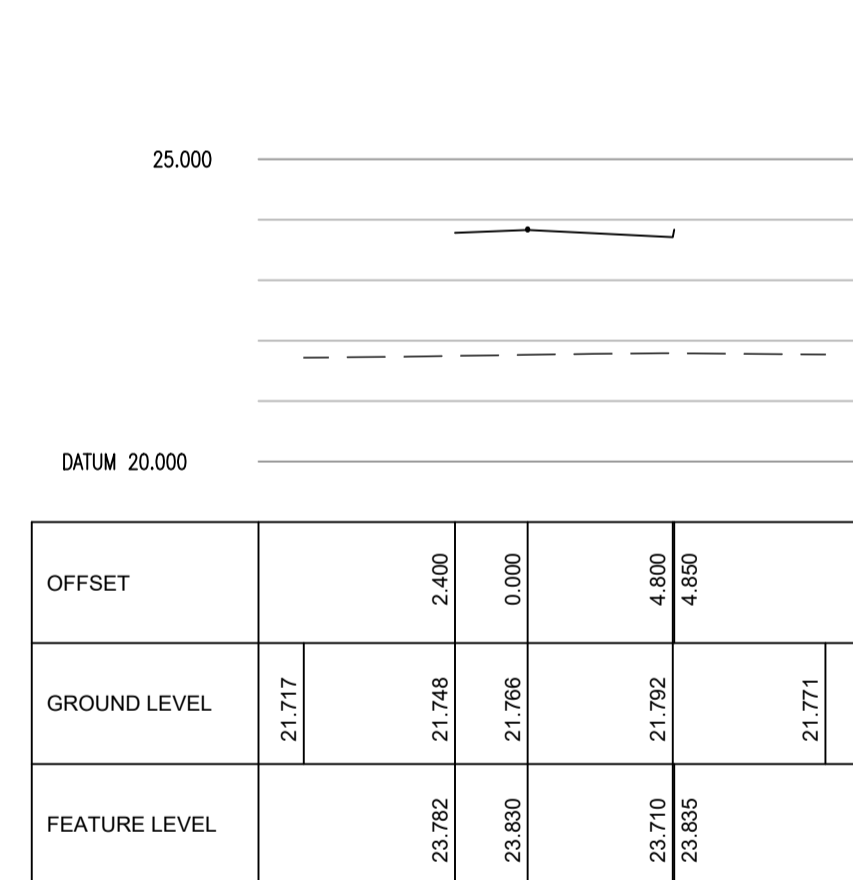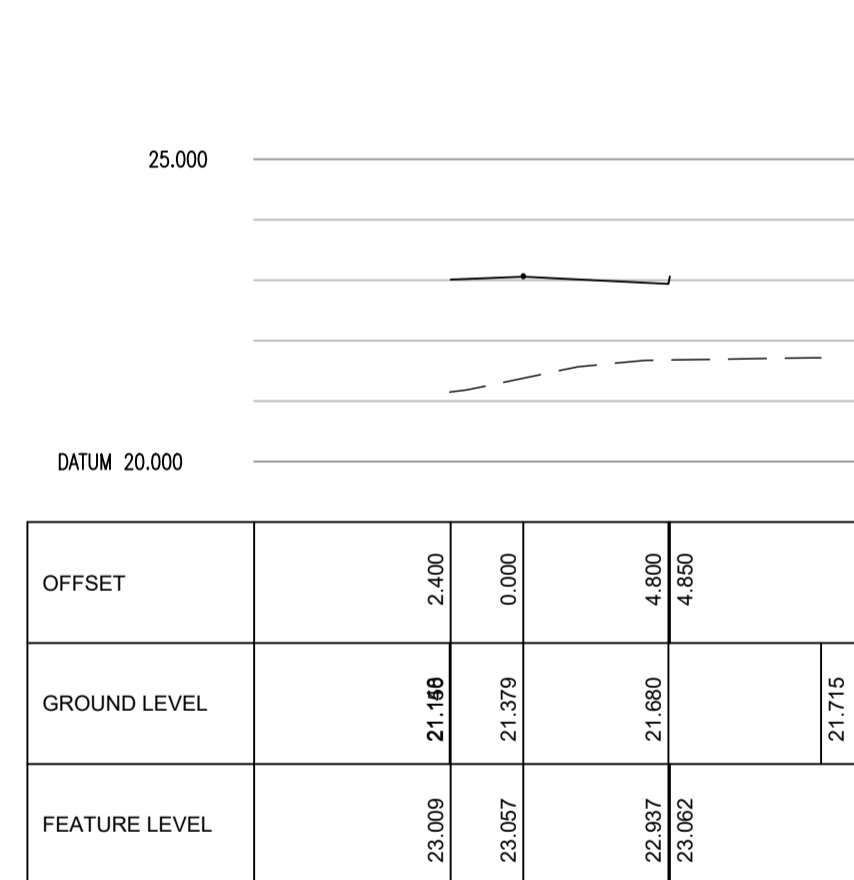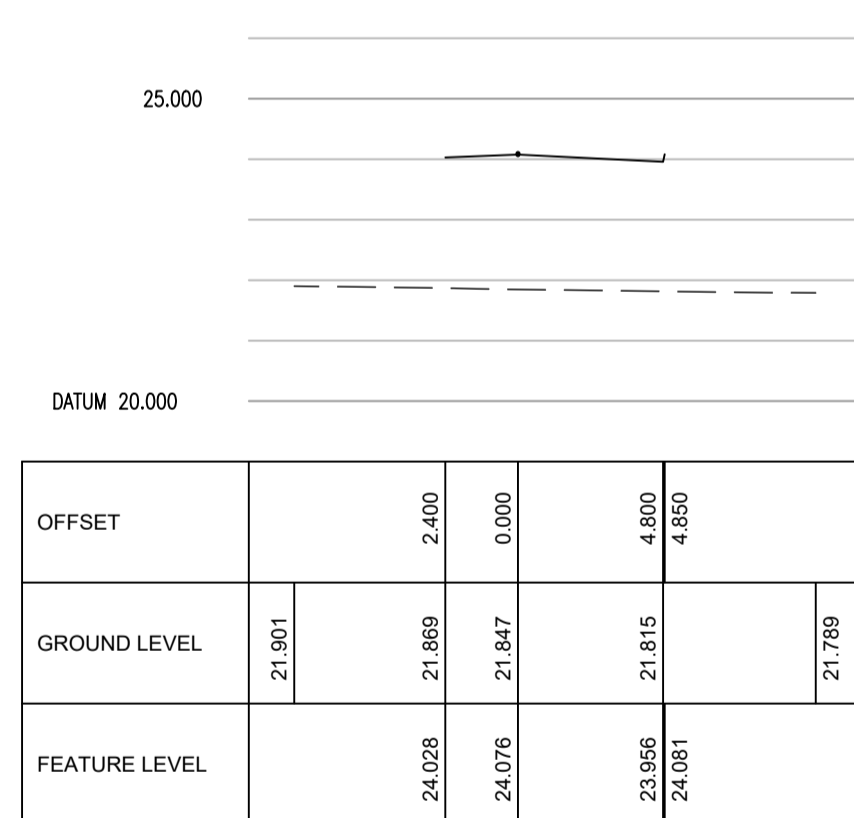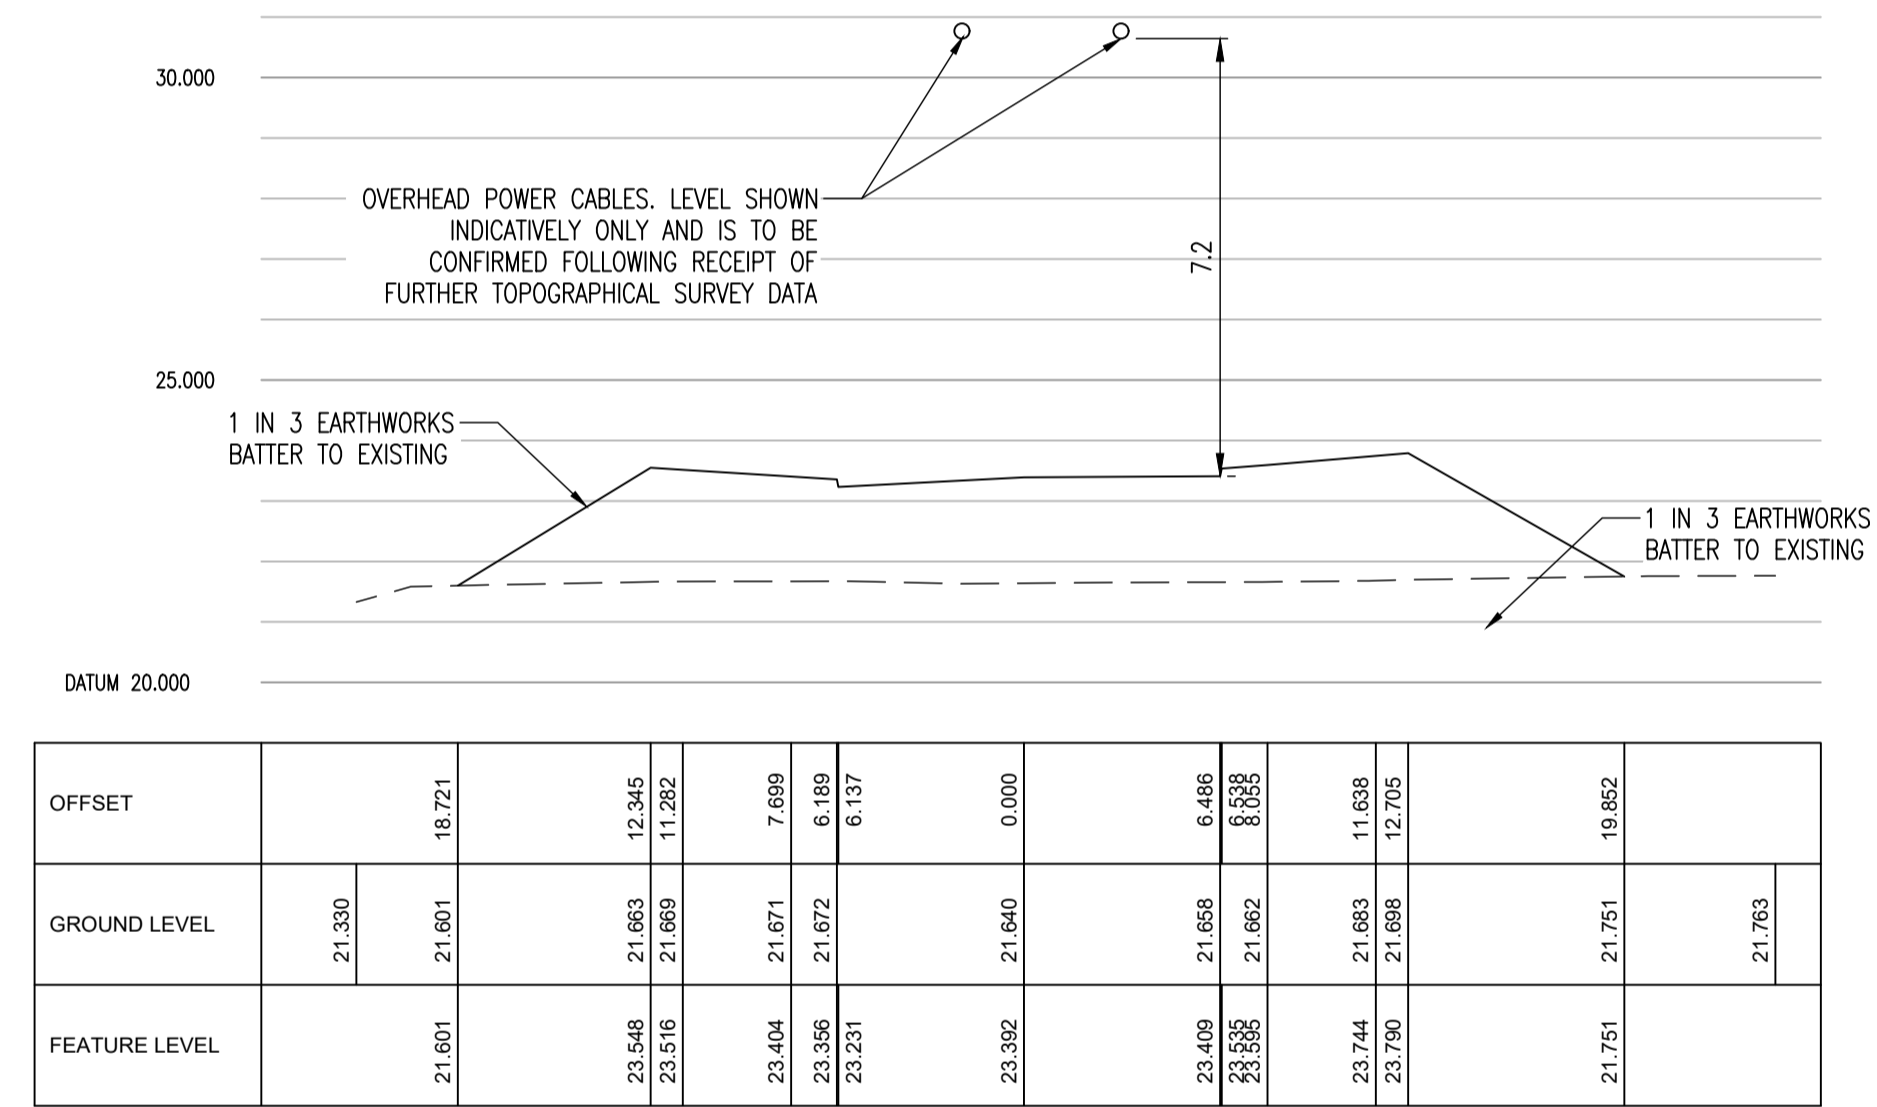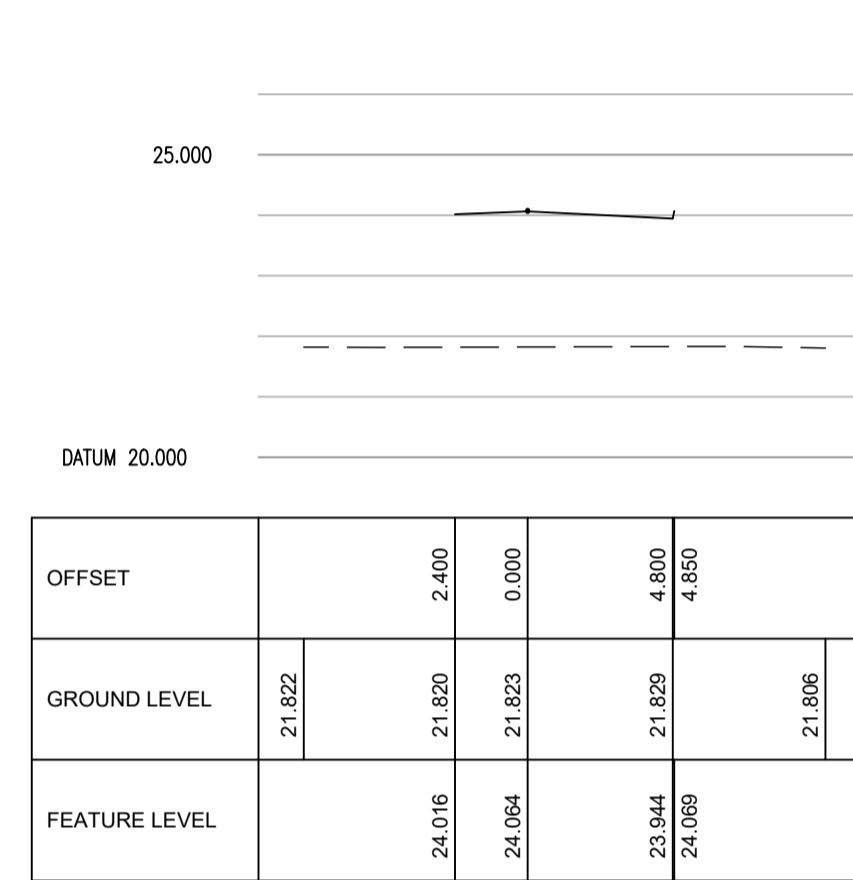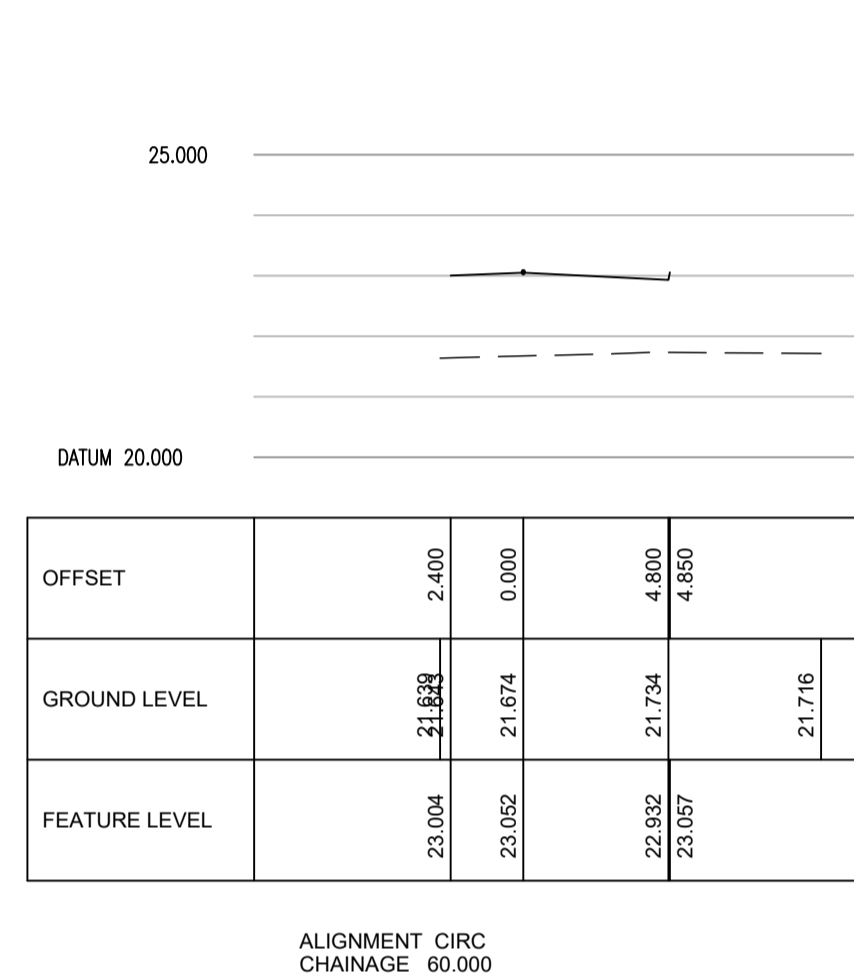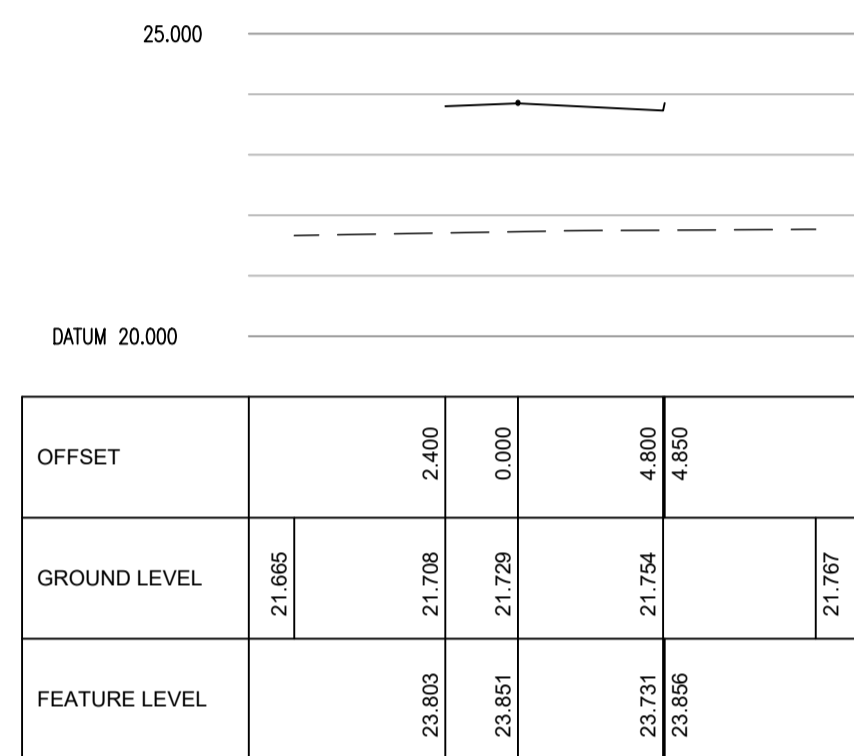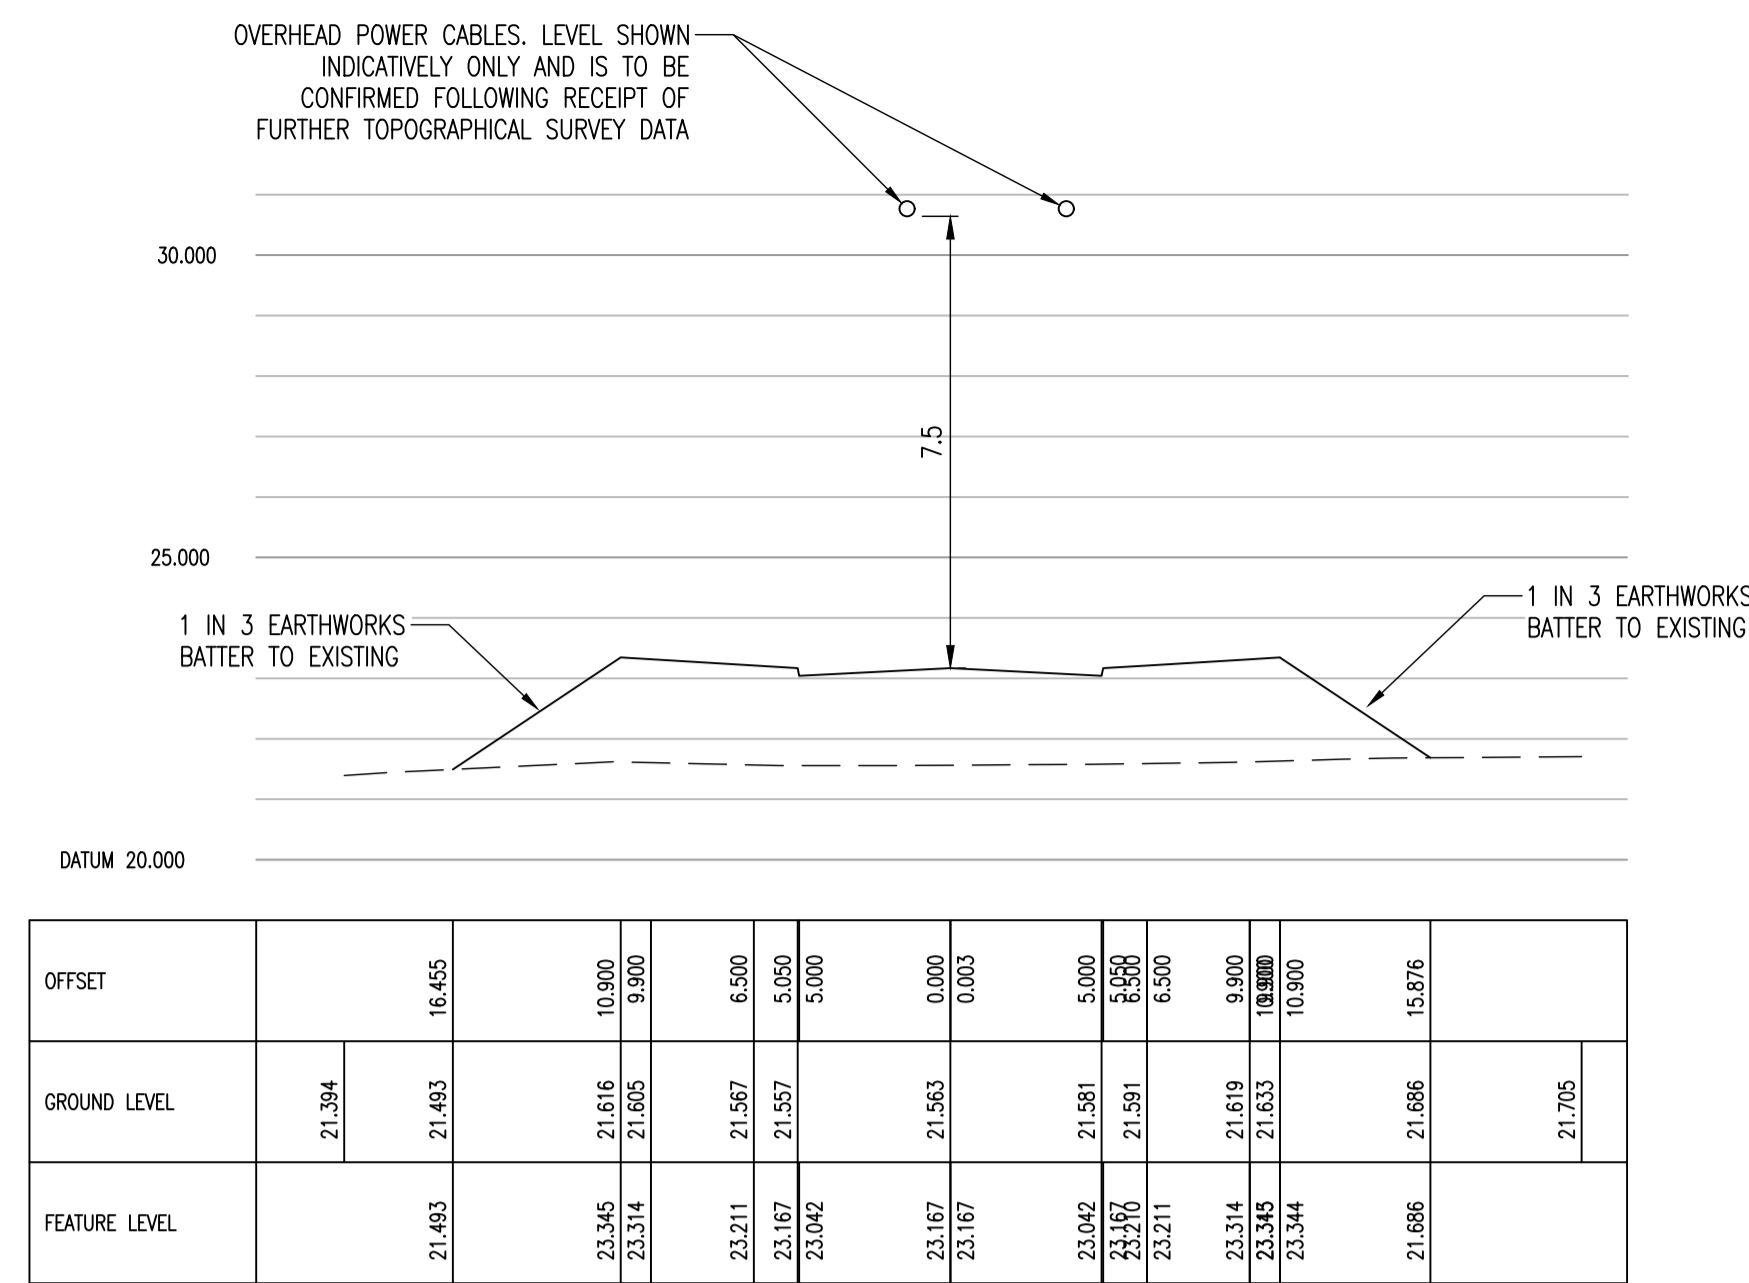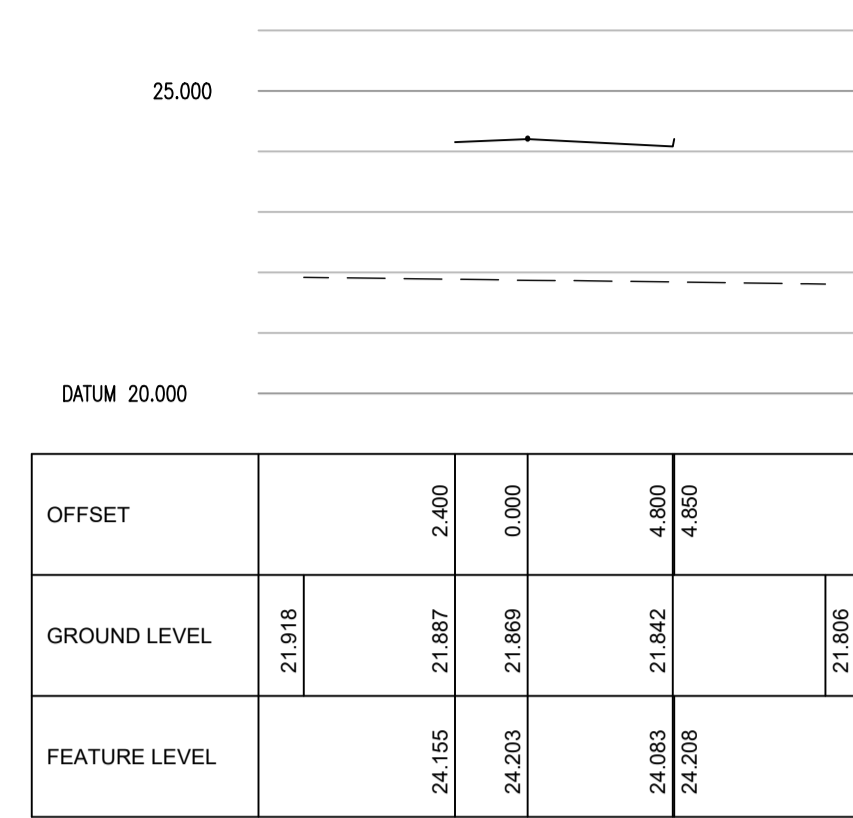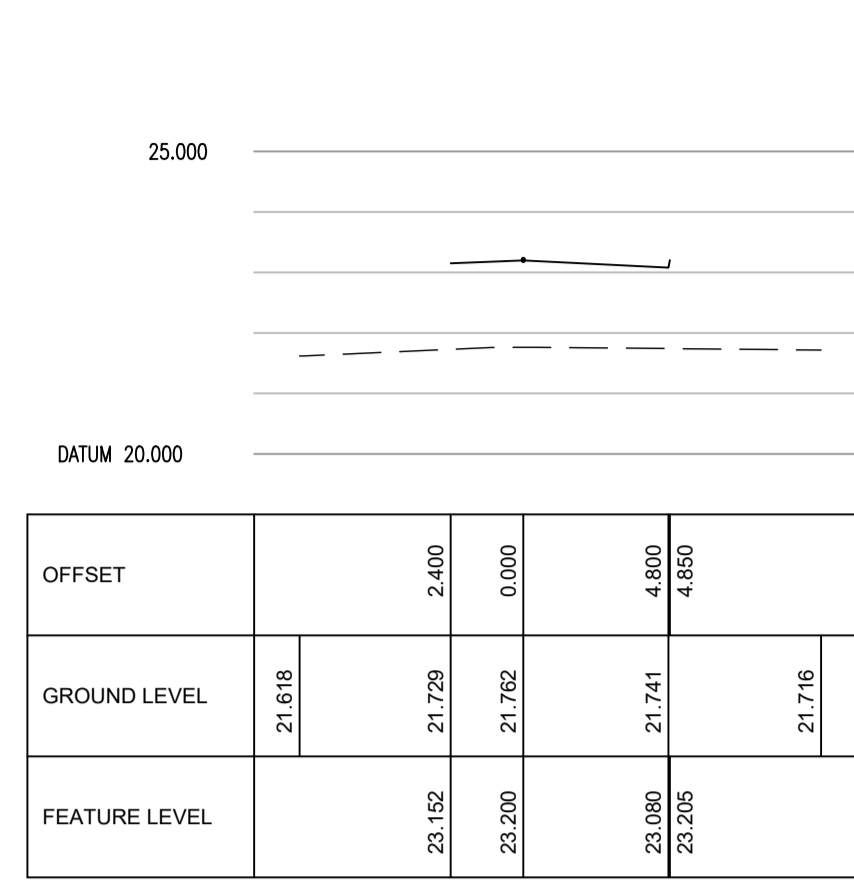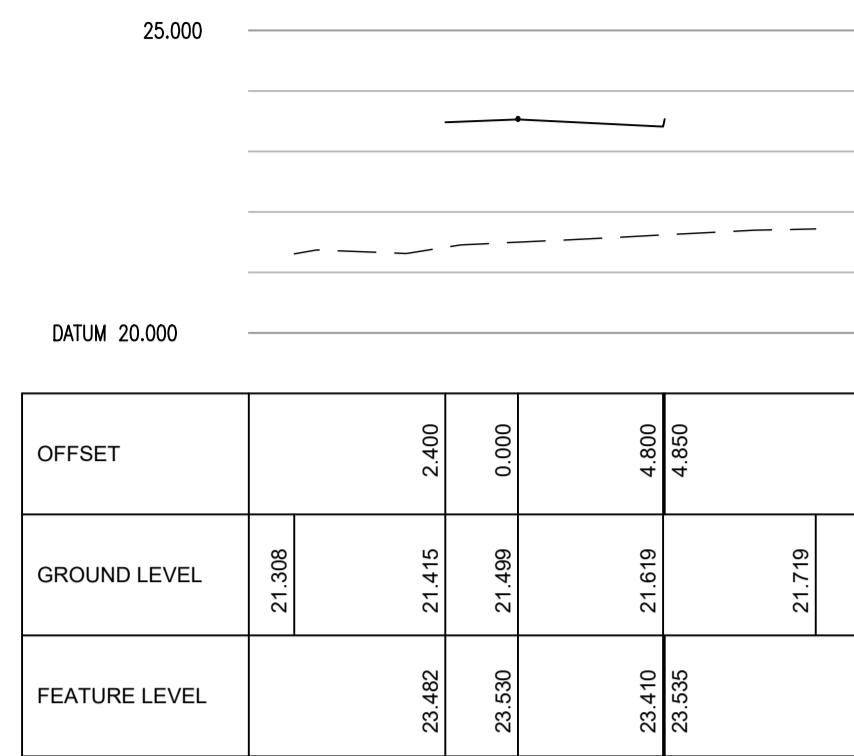

A	18/12/2019	TS	FIRST ISSUE	SG	SG
REV	DATE	BY	DESCRIPTION	CHK	APP
DRAWING STATUS: PLANNING					
 8 First Street, Manchester, M15 4GU, UK T+ 44 (0) 161 200 5000 wsp.com					
CLIENT: OMEGA ST HELENS LTD / T.J. MORRIS LIMITED					
ARCHITECT: N/A					
SITE/PROJECT: OMEGA ZONE 8 ST HELENS					
TITLE: HIGHWAY WORKS HIGHWAY CROSS SECTIONS SHEET 1 OF 3 INFRA DWG.6.1					
SCALE @ A1: 1:250 (H) 1:125 (V)		CHECKED: SG		APPROVED: SG	
PROJECT NO: 70065969		DESIGNED: TS		DRAWN: TS	
				DATE: December 19	
DRAWING NO: 5969-Z8-RP-103					REV: A
© WSP UK Ltd					