
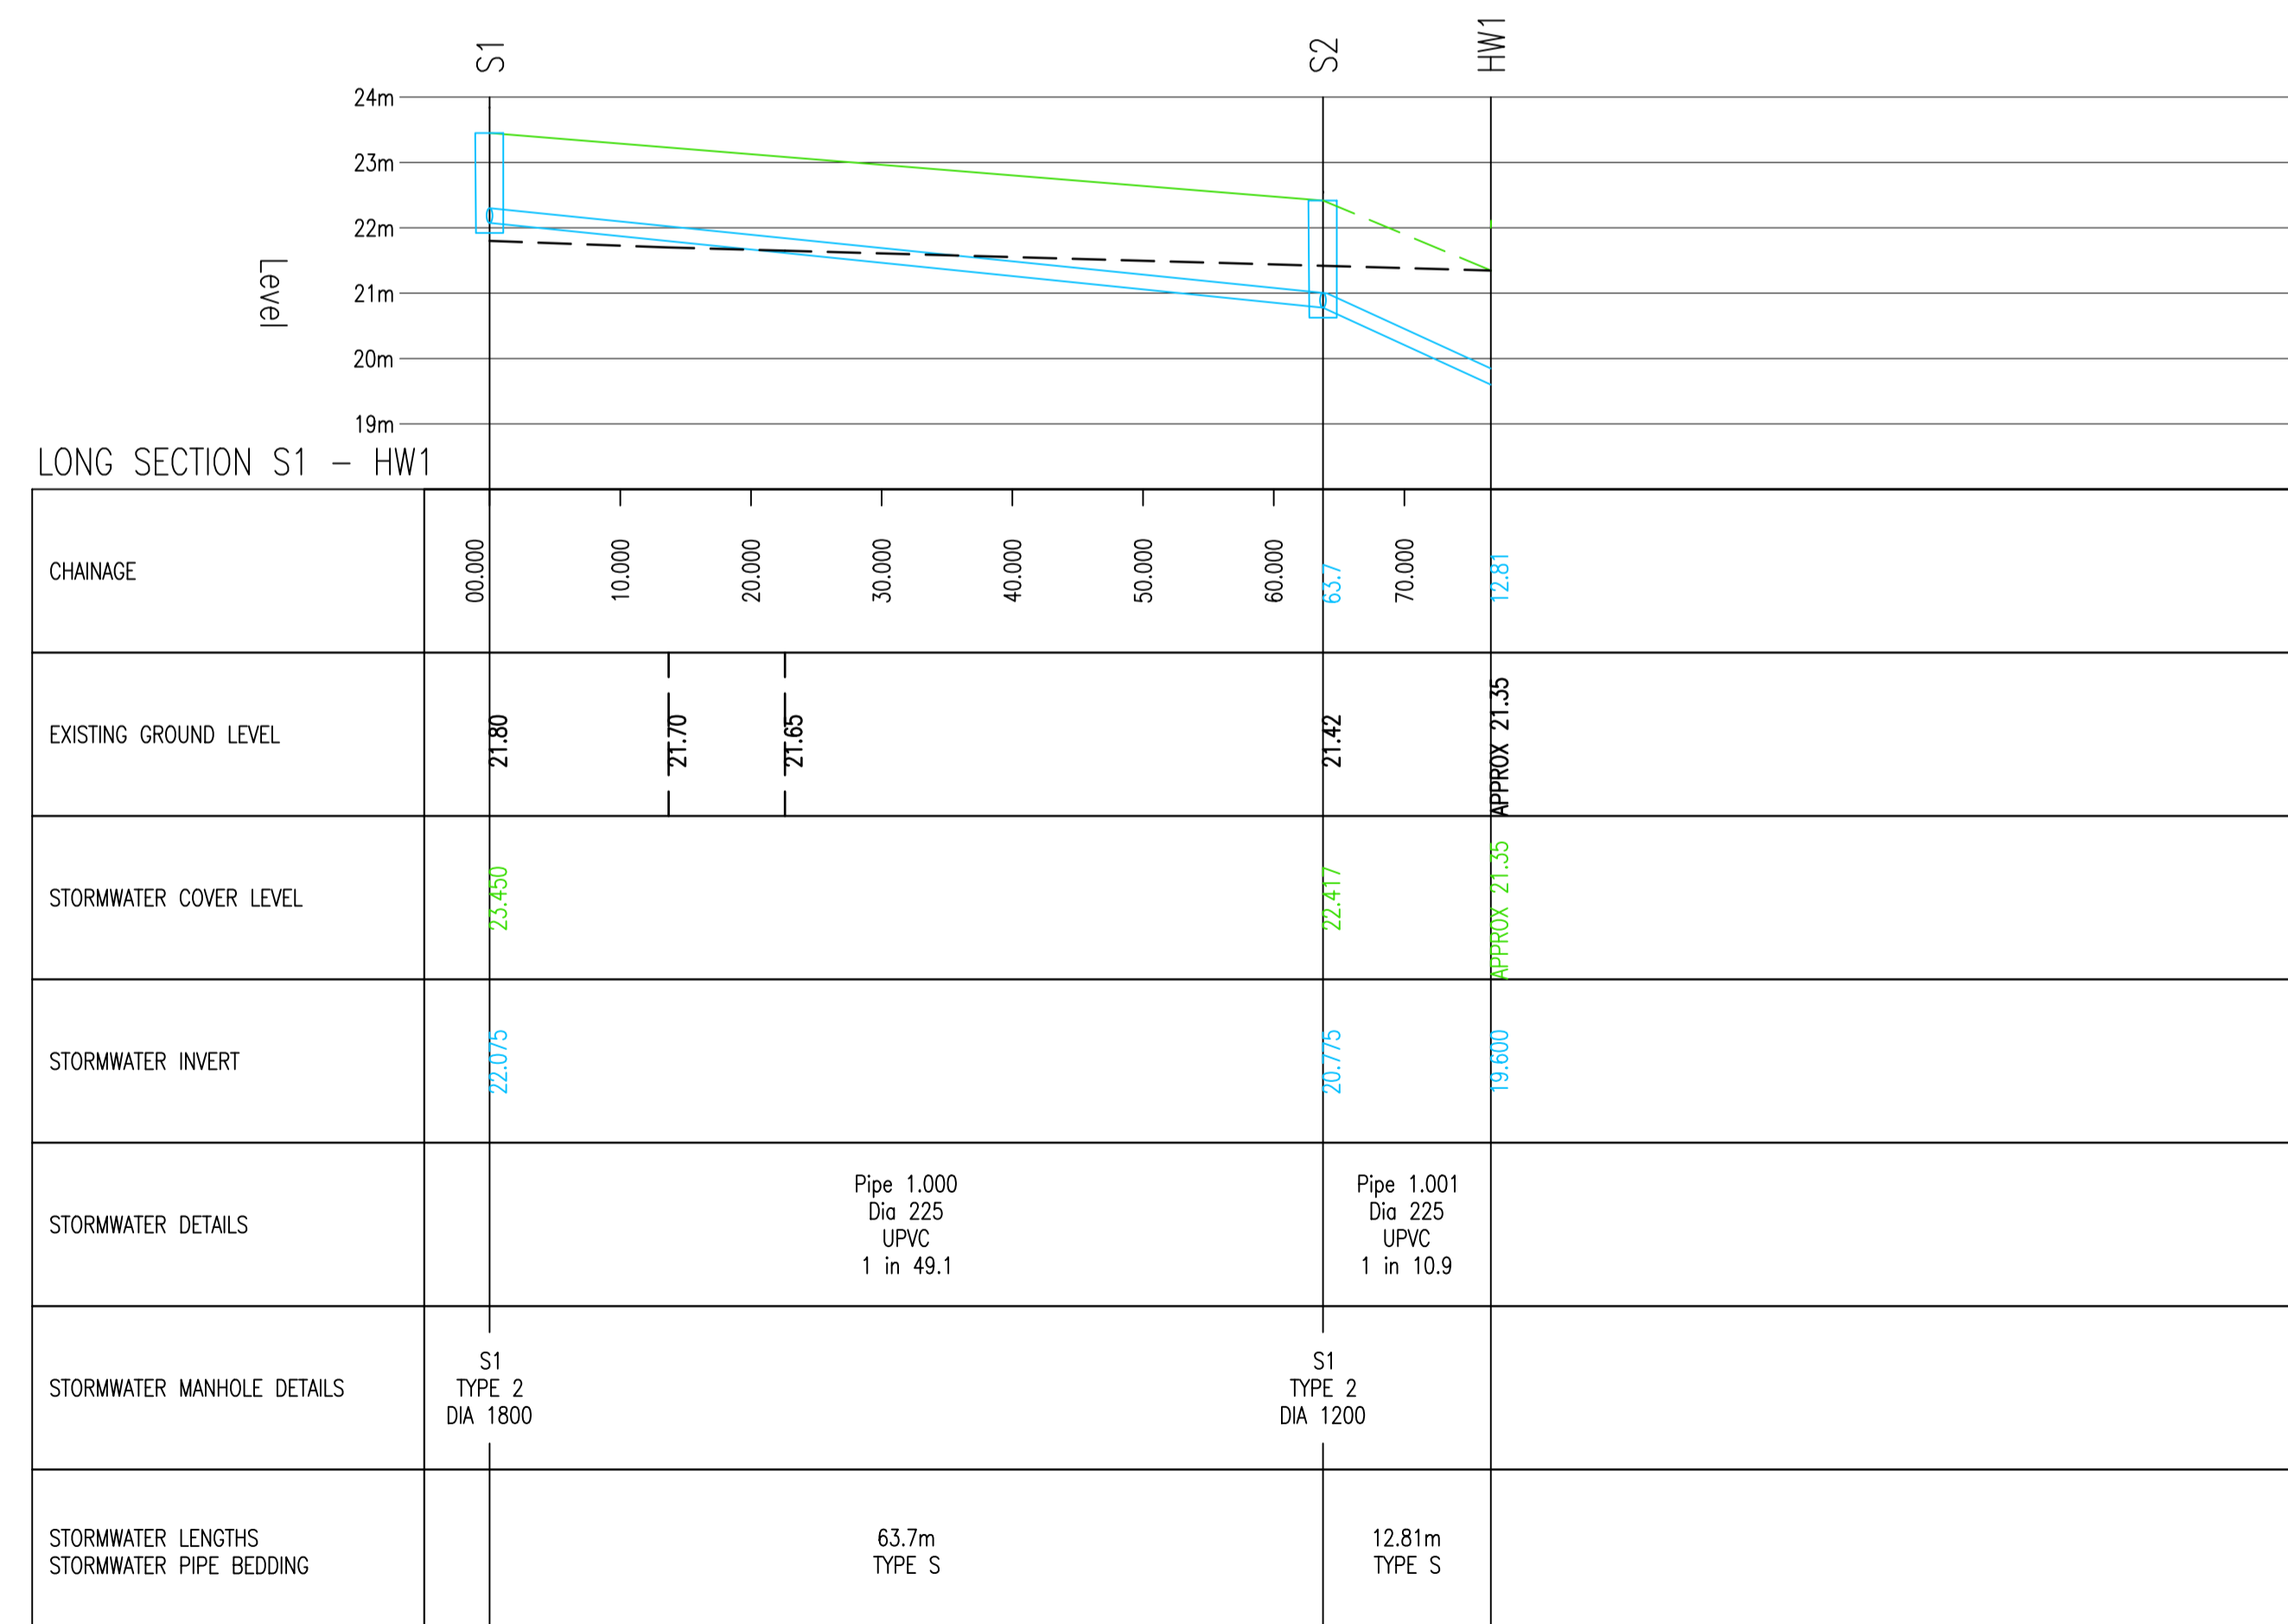


File name: M:\OMEGA 2019\DRAWINGS\AUTOCAD\DWG\GENERAL ARRANGEMENT\ZONE 8\5969-Z8-DR-101.DWG, printed on 19 December 2019 11:48:38, by Rainm, Dorian

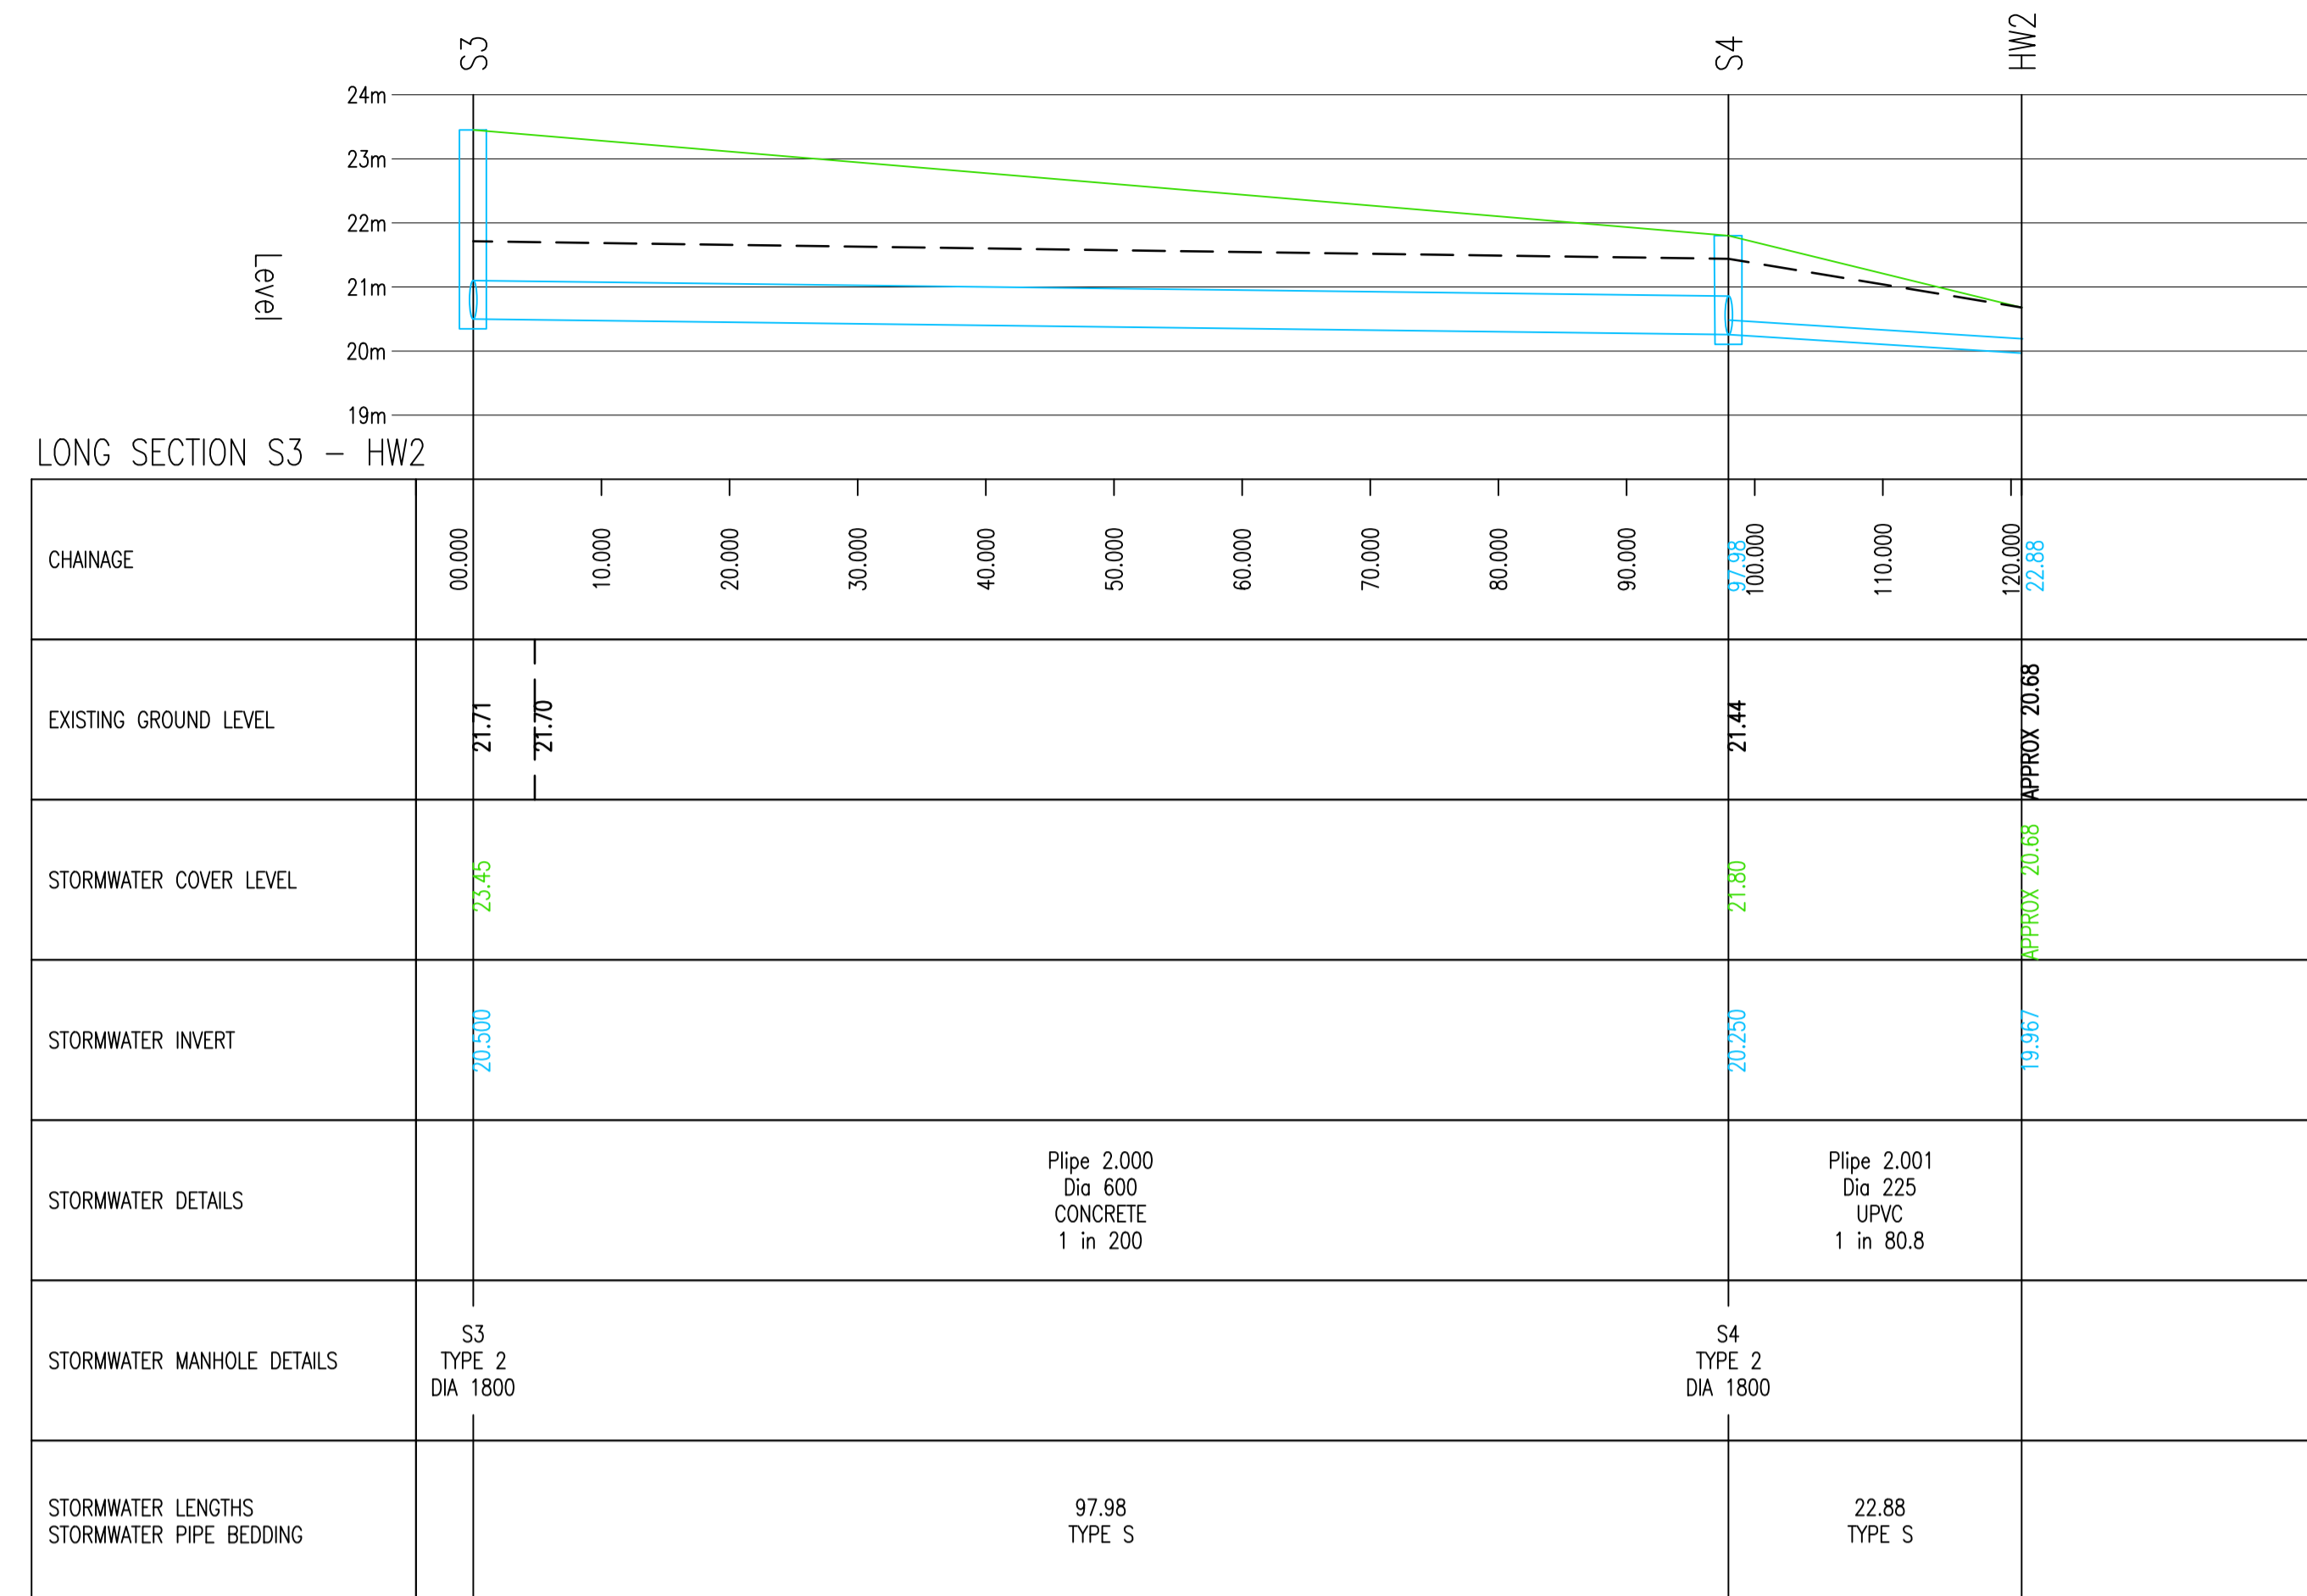

SURFACE WATER LONGSECTION
SCALE: H 1:500,V 1:100. DATUM: 19.000

- NOTES** **DO NOT SCALE**
1. ALL DIMENSIONS ARE IN METRES UNLESS STATED OTHERWISE .
 2. THIS DRAWINGS SHOULD BE READ IN CONJUNCTION WITH ALL OTHER RELEVANT ARCHITECTURAL AND ENGINEERING DETAILS, DRAWINGS AND SPECIFICATION.
 3. ALL WORKS ARE TO BE CONSTRUCTED IN ACCORDANCE WITH THE SPECIFICATION FOR HIGHWAY WORKS AND RELEVANT LOCAL / HIGHWAY AUTHORITY GUIDANCE.
 4. ANY DISCREPANCIES SHOULD BE REPORTED TO THE ARCHITECT AND/OR ENGINEER IMMEDIATELY SO THAT CLARIFICATION CAN BE SOUGHT PRIOR THE THE COMMENCEMENT OF WORK.
 5. MANHOLE TYPES AS SPECIFIED IN SEWERS FOR ADOPTION 7th EDITION

REV	DATE	BY	DESCRIPTION	CHK	APP
A	18/12/2019	DR	FIRST ISSUE	SG	SG
DRAWING STATUS: FOR PLANNING					
<p>8 First Street, Manchester, M15 4GU, UK T+ 44 (0) 161 200 5000 wsp.com</p>					
CLIENT: OMEGA ST HELENS LTD / TJ MORRIS LIMITED					
ARCHITECT: N/A					
SITE/PROJECT: OMEGA ZONE 8 ST HELENS					
TITLE: HIGHWAY WORKS PROPOSED DRAINAGE LONG SECTIONS INFRA DWG 10					
SCALE @ A1: AS SHOWN		CHECKED: DW		APPROVED: SG	
PROJECT NO: 7005969		DESIGNED: DW	DRAWN: DR	DATE: December 19	
DRAWING NO: 5969-Z8-DR-101					REV: A
© WSP UK Ltd					