



- NOTES**
- ALL DIMENSIONS ARE IN METRES UNLESS STATED OTHERWISE
  - LEVELS SHOWN ARE INDICATIVE ONLY AND ARE SUBJECT TO A VARIATION OF +/- 0.5m
  - FOR SECTION LOCATIONS REFER TO DRAWING NUMBER 5969-Z8-EWK-200


- NOTES**
- - - EXISTING GROUND LEVEL
  - PROPOSED GROUND LEVEL

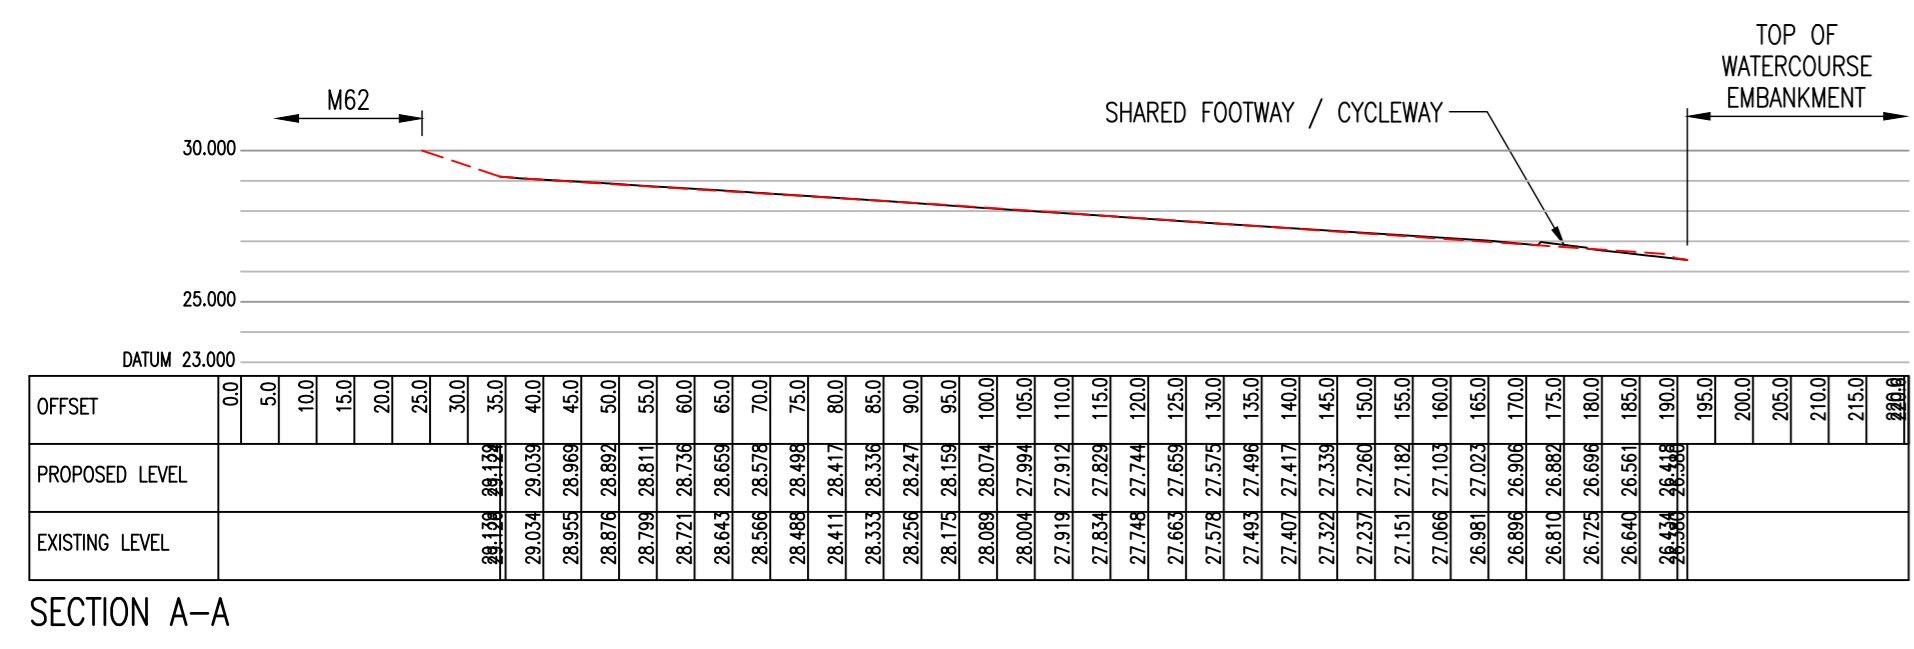


SECTION A-A

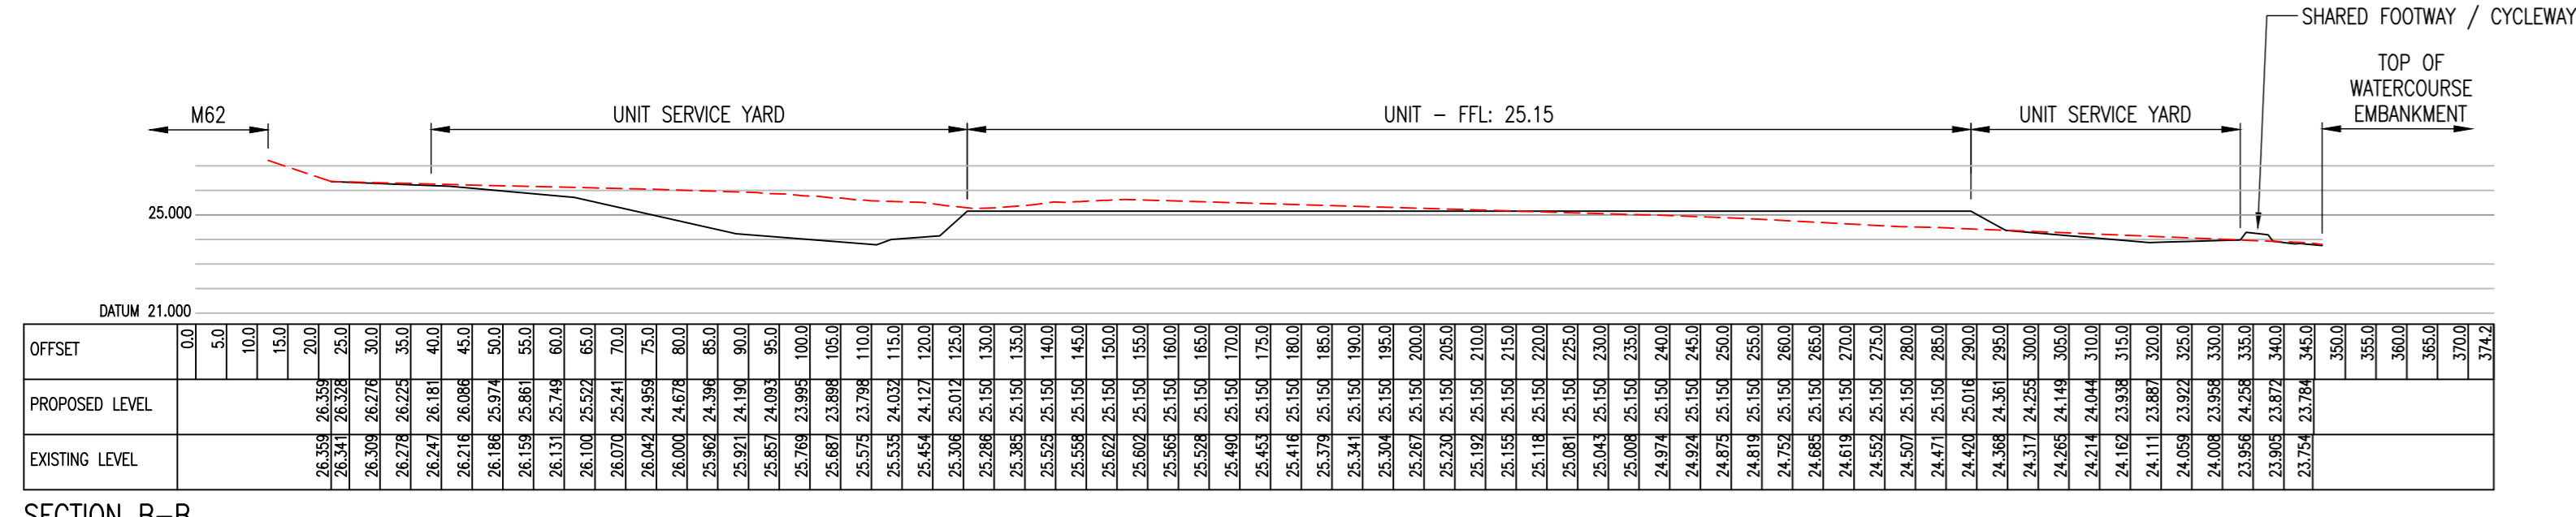

SECTION B-B

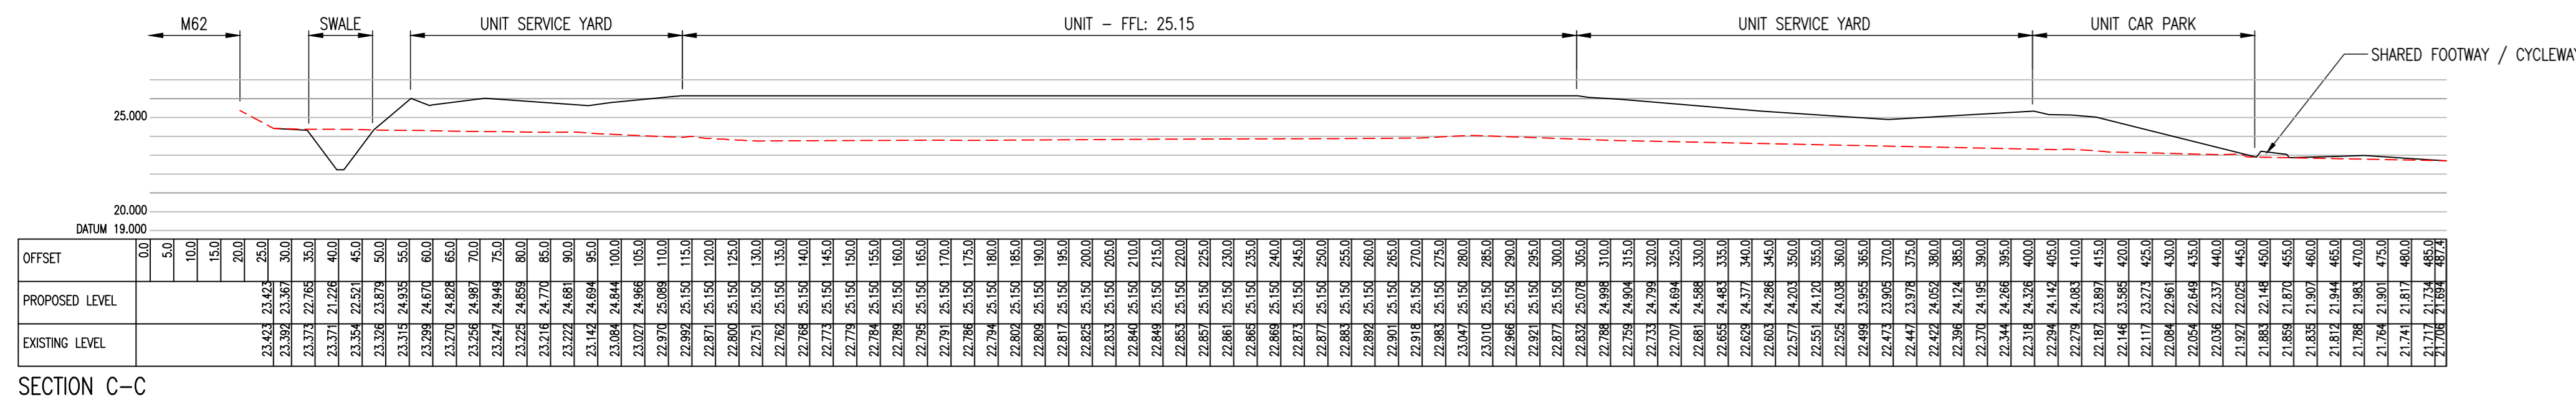


SECTION C-C

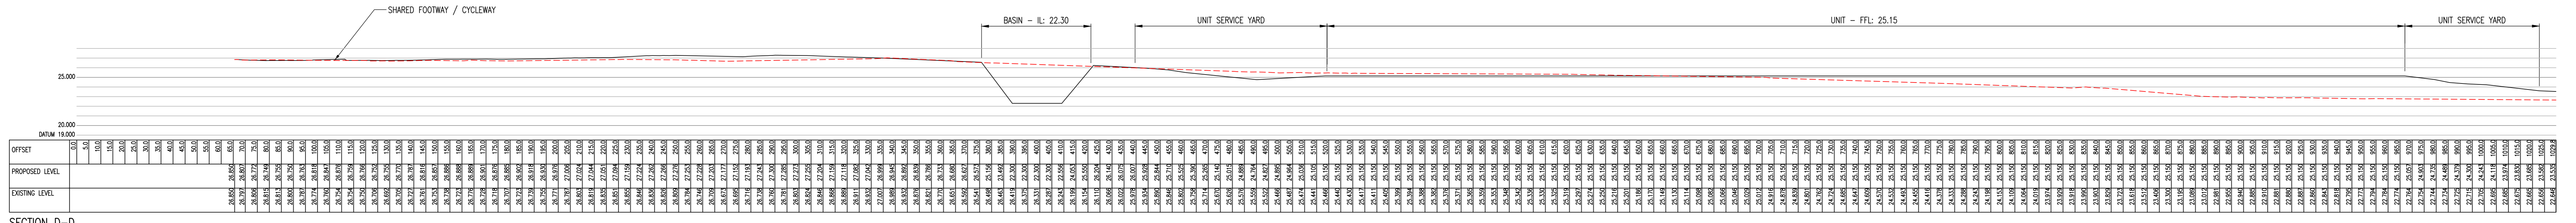

SECTION D-D

REV	DATE	BY	DESCRIPTION	CHK	APP
C	04/09/2020	TS	UPDATED TO SHIF CURRENT LAYOUT	TS	TS
B	17/02/2020	TS	SWALE ADDED TO SECTION C-C	TS	TS
A	14/07/2020	TS	FIRST ISSUE	TS	TS

DRAWING STATUS		PLANNING	
 8 First Street, Manchester, M15 4GU UK T+44 (0) 161 200 5000 wsp.com			
CLIENT:	OMEGA ST HELENS LTD / T.J. MORRIS LIMITED		
ARCHITECT:	N/A		
PROJECT:	OMEGA ZONE 6 ST HELENS		
TITLE:	FULL PROPOSED SECTIONS		
SCALE (A0)	1:1000(A) 1:250(V)	CHECKED:	SG
PROJECT NO:	70065969	DESIGNED:	TS
		DRAWN:	TS
		DATE:	June 20
DRAWING NO:	5969-Z8-EWK-201	REV:	C
© WSP UK Ltd			