


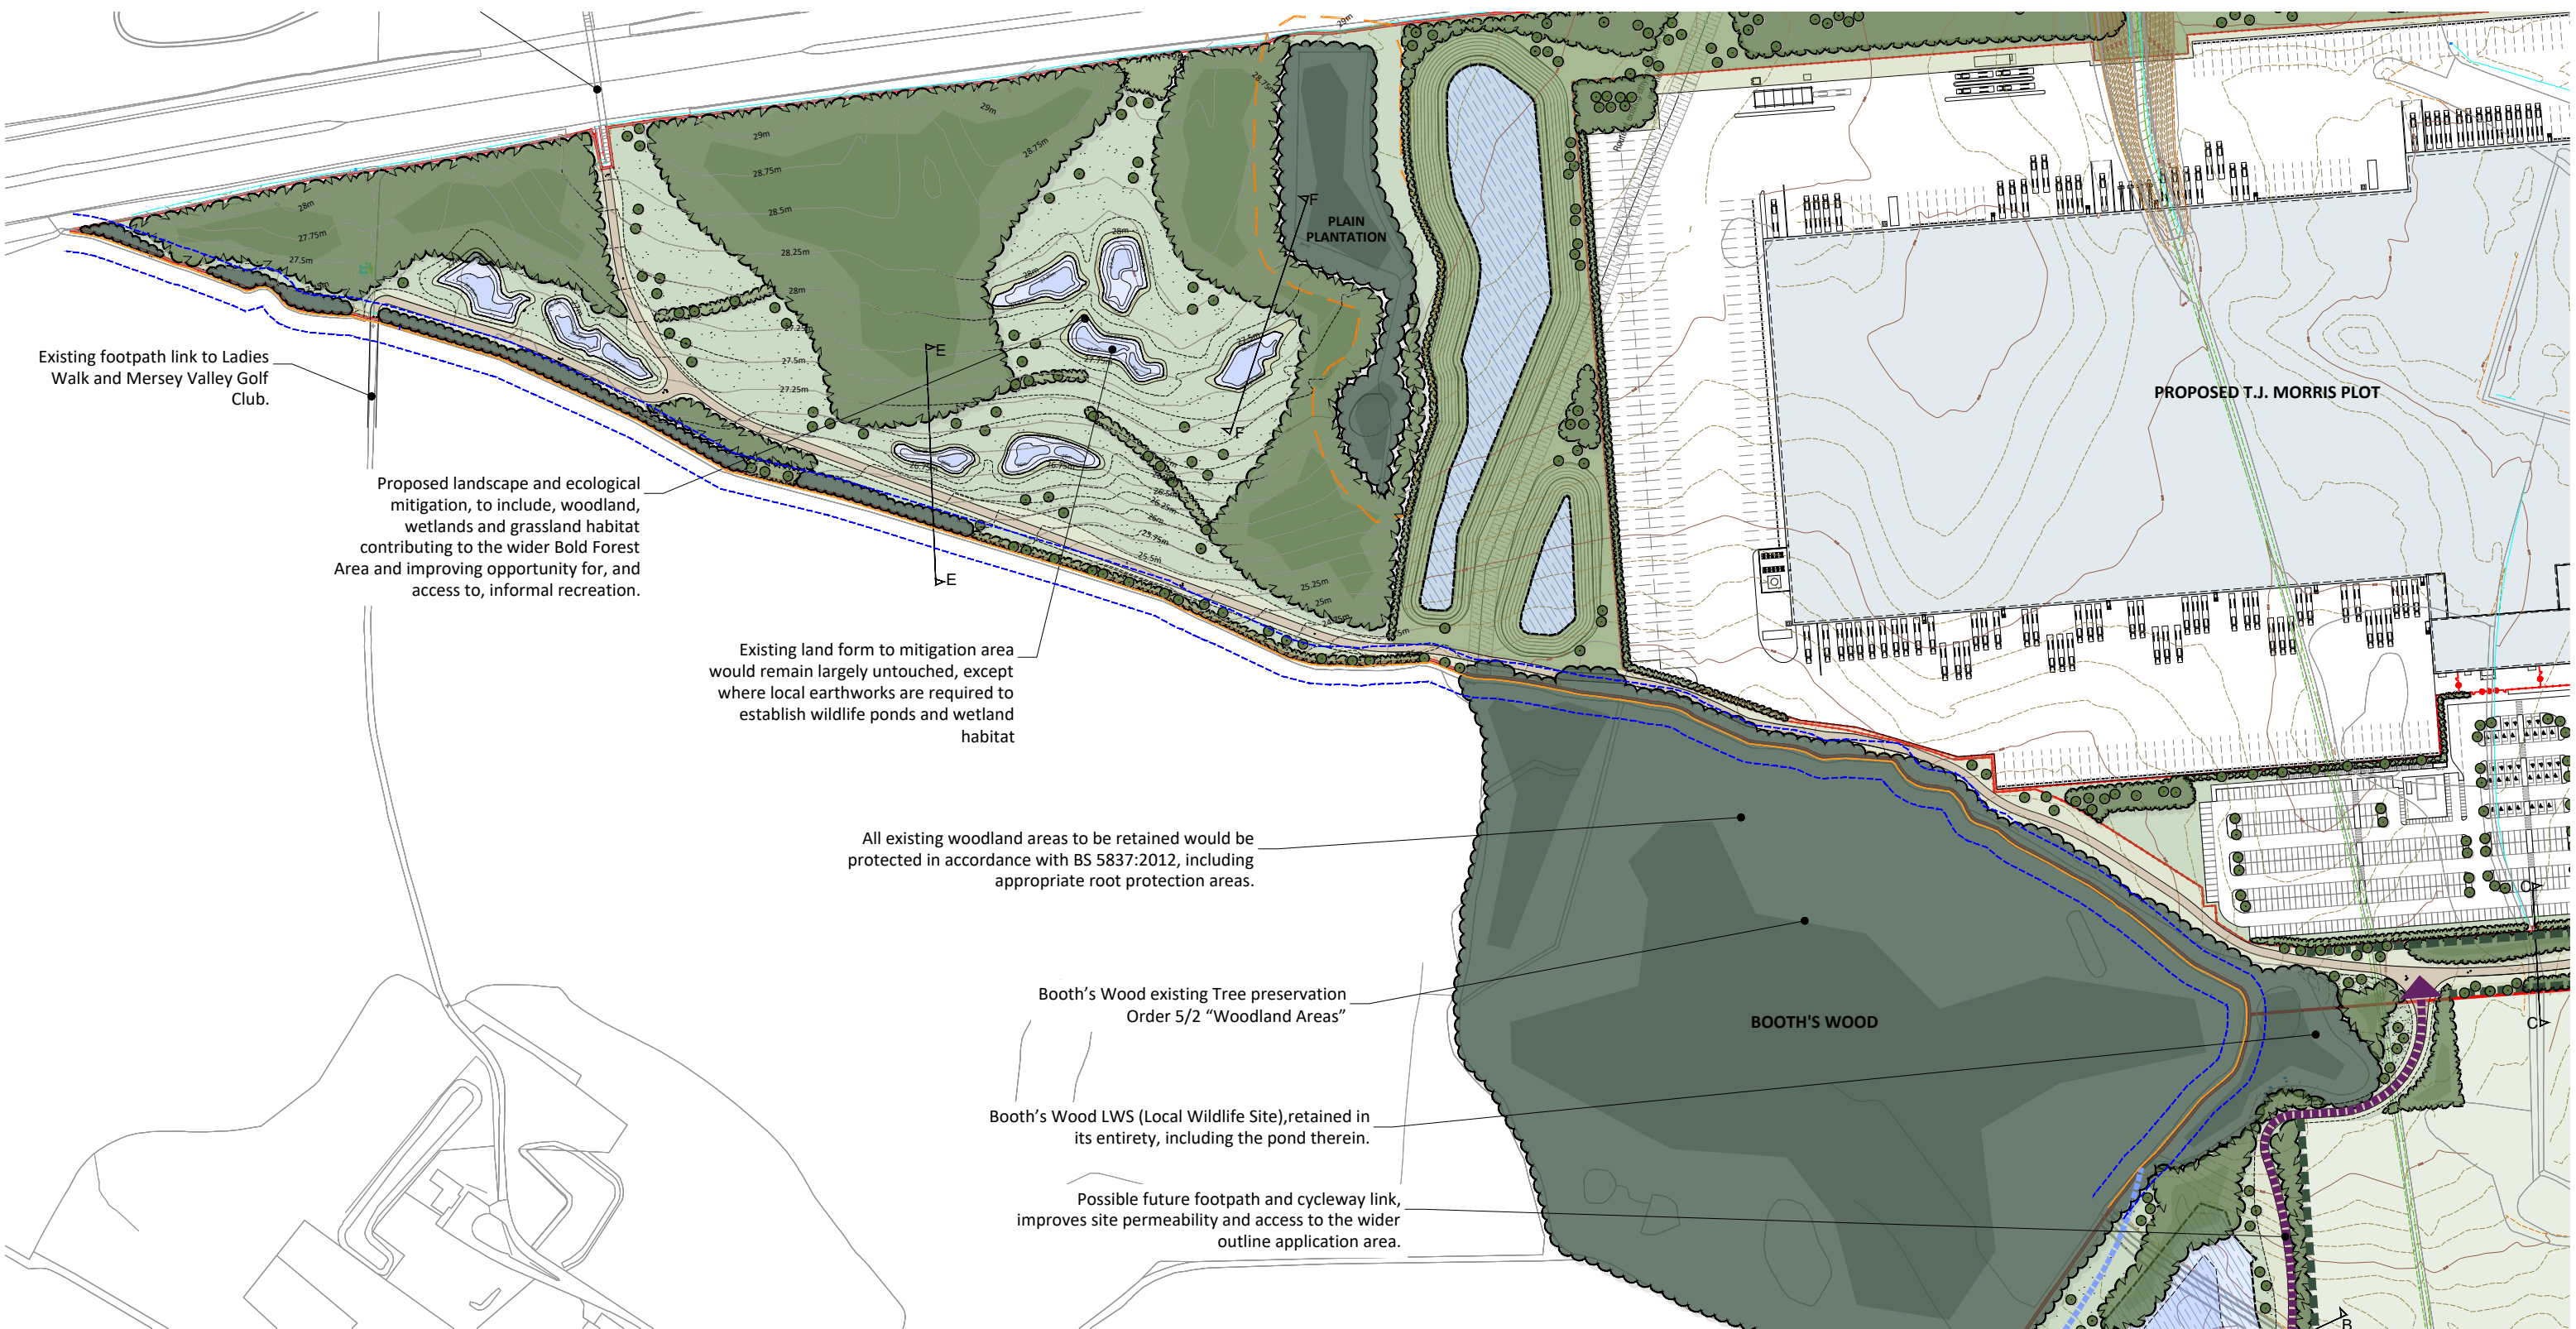

Existing footpath link to Ladies Walk and Mersey Valley Golf Club.

Proposed landscape and ecological mitigation, to include, woodland, wetlands and grassland habitat contributing to the wider Bold Forest Area and improving opportunity for, and access to, informal recreation.

Existing land form to mitigation area would remain largely untouched, except where local earthworks are required to establish wildlife ponds and wetland habitat

All existing woodland areas to be retained would be protected in accordance with BS 5837:2012, including appropriate root protection areas.

Booth's Wood existing Tree preservation Order 5/2 "Woodland Areas"

Booth's Wood LWS (Local Wildlife Site),retained in its entirety, including the pond therein.

Possible future footpath and cycleway link, improves site permeability and access to the wider outline application area.

PROPOSED T.J. MORRIS PLOT

BOOTH'S WOOD

PLAIN PLANTATION