
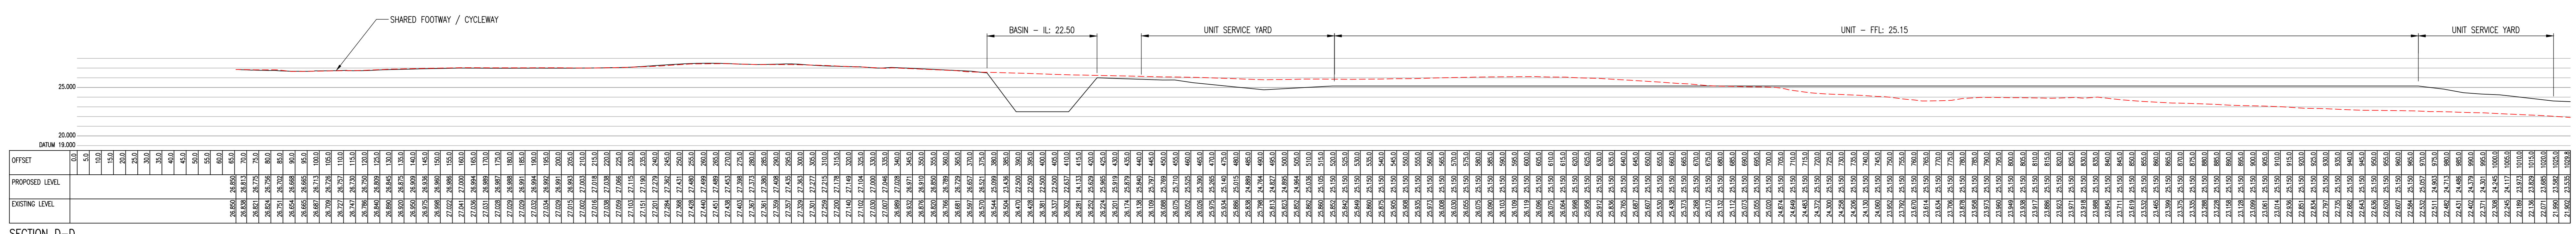
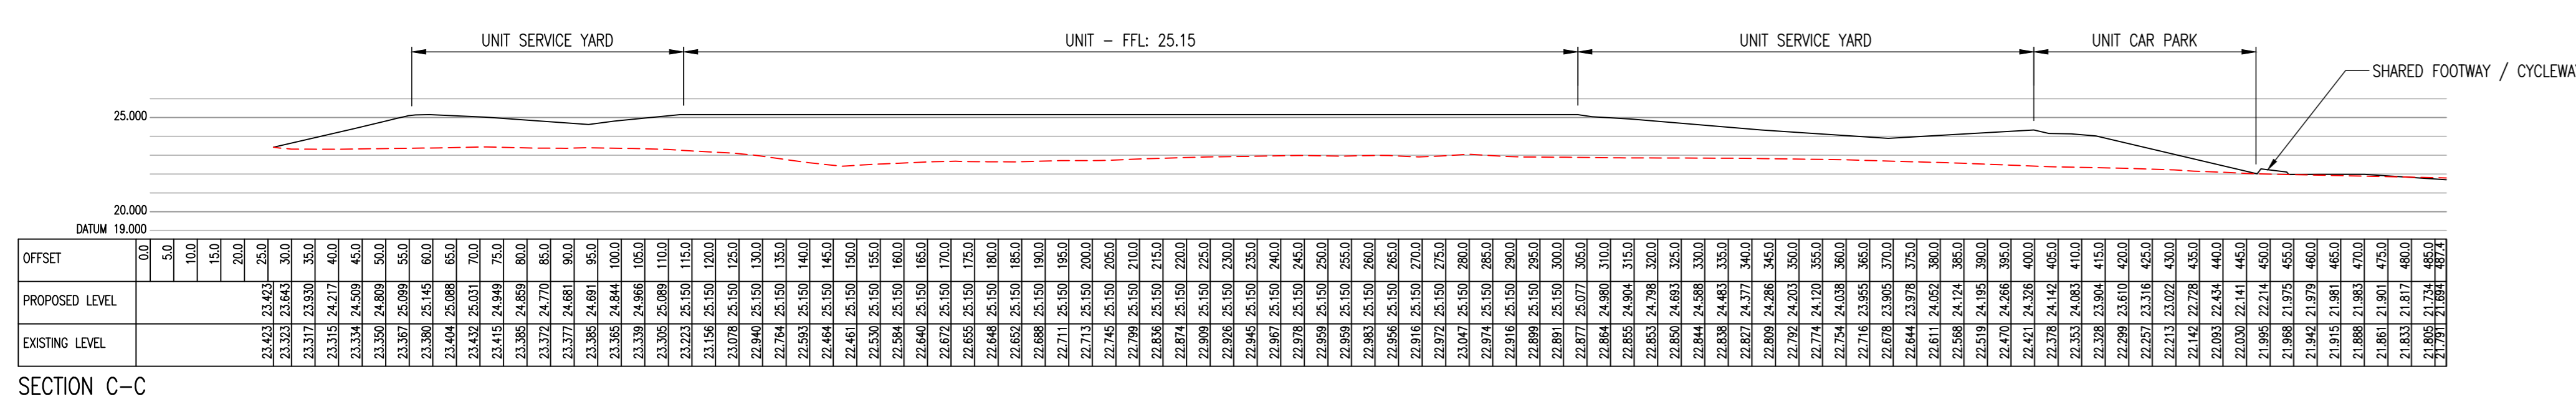
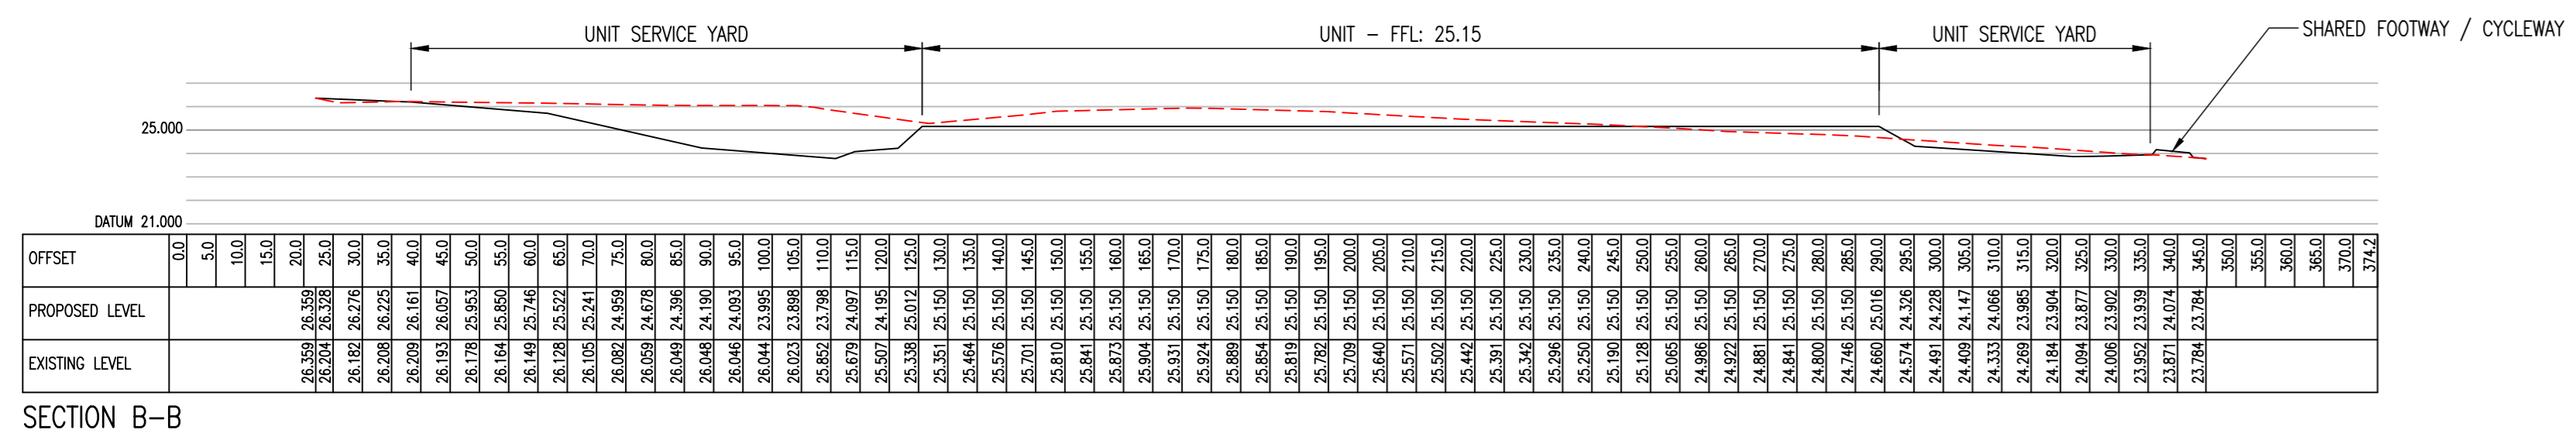


NOTES

- 1. ALL DIMENSIONS ARE IN METRES UNLESS STATED OTHERWISE
- 2. LEVELS SHOWN ARE INDICATIVE ONLY AND ARE SUBJECT TO A VARIATION OF +/- 0.5m
- 3. FOR SECTION LOCATIONS REFER TO DRAWING NUMBER 5969-Z8-EWK-200

NOTES

- - - EXISTING GROUND LEVEL
- PROPOSED GROUND LEVEL

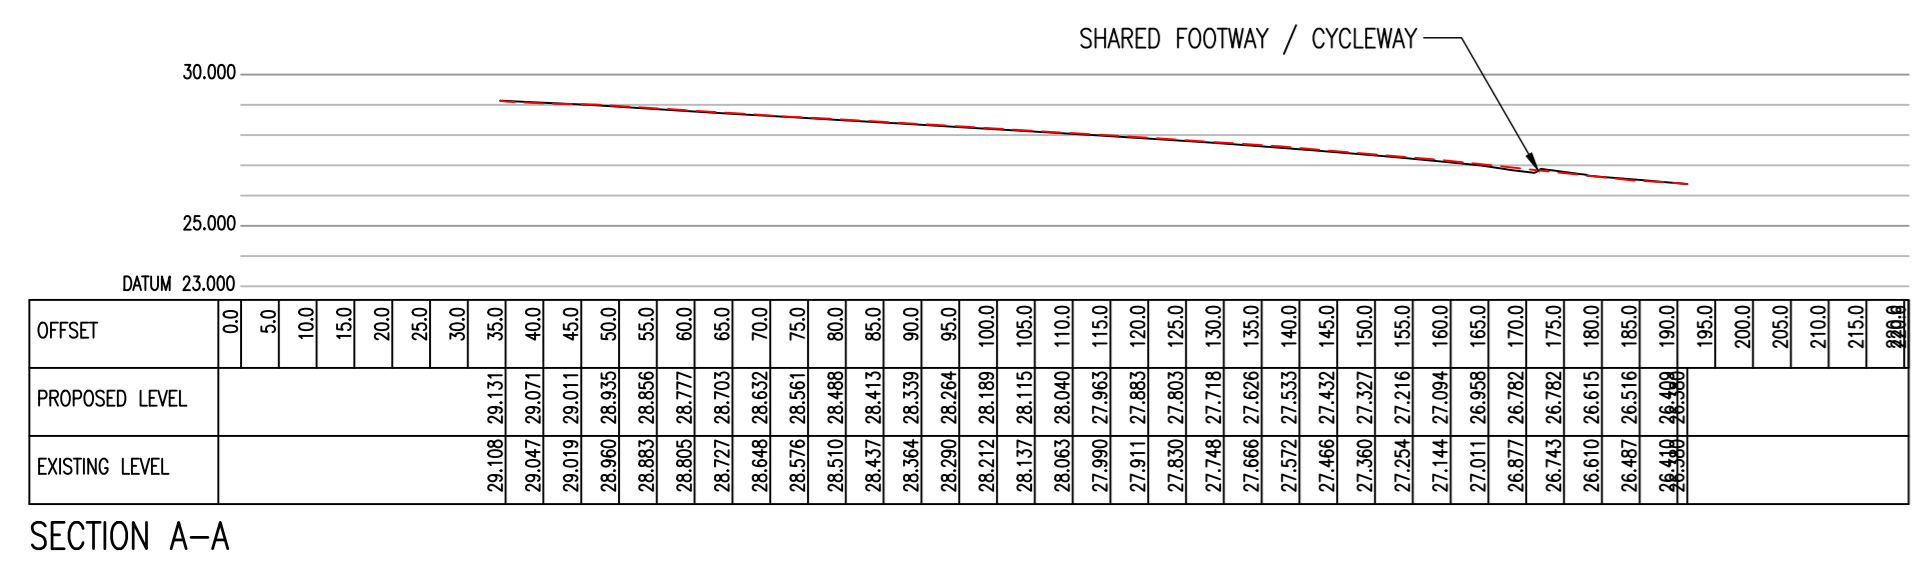

SECTION D-D

REV	DATE	BY	DESCRIPTION	CHK	APP
DRAWING STATUS					
S2 - FOR INFORMATION					
8 First Street, Manchester, M15 4GU UK T+44 (0) 161 220 5000 wsp.com					
CLIENT: OMEGA ST HELENS LTD / T.J. MORRIS LIMITED					
ARCHITECT: N/A					
PROJECT: OMEGA ZONE 6 ST HELENS					
TITLE: FULL PROPOSED SECTIONS INFRA DWG. 29					
SCALE: 1:1000 (H) 1:250 (V)	CHECKED: SG	APPROVED: SG			
PROJECT: 70065969	DESIGNED: TS	DRAWN: TS	DATE: January 20		
DRAWING NO: 5969-Z8-EWK-201					REV: A
© WSP UK Ltd					