


Appendix G

UNITED UTILITIES ASSET LOCATION PLANS

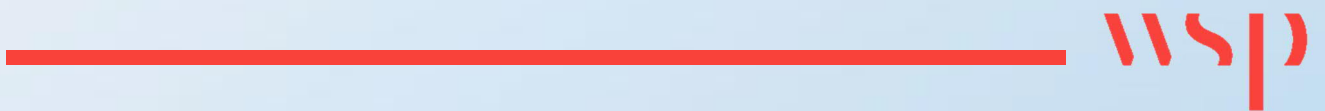

WSP

**3 white rose office park
millshaw park lane,
leeds,
ls11 0dl**

FAO:

How to contact us:

**United Utilities Water Limited
Property Searches
Haweswater House
Lingley Mere Business Park
Great Sankey
Warrington
WA5 3LP**

Telephone: 0370 7510101

E-mail: propertysearches@uuplc.co.uk

**Your Ref: Omega 8
Our Ref: UUPS-ORD-135906
Date: 13/11/2019**

Dear Sirs

Location: Omega Business park

I acknowledge with thanks your request dated 13/11/2019 for information on the location of our services.

Please find enclosed plans showing the approximate position of United Utilities' apparatus known to be in the vicinity of this site.


The enclosed plans are being provided to you subject to the United Utilities terms and conditions for both the wastewater and water distribution plans which are shown attached.

If you are planning works anywhere in the North West, please read United Utilities' access statement before you start work to check how it will affect our network. <http://www.unitedutilities.com/work-near-asset.aspx>.

I trust the above meets with your requirements and look forward to hearing from you should you need anything further.

If you have any queries regarding this matter please [contact us](#).

Yours Faithfully,

 

TERMS AND CONDITIONS - WASTEWATER AND WATER DISTRIBUTION PLANS

These provisions apply to the public sewerage, water distribution and telemetry systems (including sewers which are the subject of an agreement under Section 104 of the Water Industry Act 1991 and mains installed in accordance with the agreement for the self construction of water mains) (UUWL apparatus) of United Utilities Water Limited "(UUWL)".

TERMS AND CONDITIONS:

- This Map and any information supplied with it is issued subject to the provisions contained below, to the exclusion of all others and no party relies upon any representation, warranty, collateral contract or other assurance of any person (whether party to this agreement or not) that is not set out in this agreement or the documents referred to in it.
- This Map and any information supplied with it is provided for general guidance only and no representation, undertaking or warranty as to its accuracy, completeness or being up to date is given or implied.
- In particular, the position and depth of any UUWL apparatus shown on the Map are approximate only. UUWL strongly recommends that a comprehensive survey is undertaken in addition to reviewing this Map to determine and ensure the precise location of any UUWL apparatus. The exact location, positions and depths should be obtained by excavation trial holes.
- The location and position of private drains, private sewers and service pipes to properties are not normally shown on this Map but their presence must be anticipated and accounted for and you are strongly advised to carry out your own further enquiries and investigations in order to locate the same.
- The position and depth of UUWL apparatus is subject to change and therefore this Map is issued subject to any removal or change in location of the same. The onus is entirely upon you to confirm whether any changes to the Map have been made subsequent to issue and prior to any works being carried out.
- This Map and any information shown on it or provided with it must not be relied upon in the event of any development, construction or other works (including but not limited to any excavations) in the vicinity of UUWL apparatus or for the purpose of determining the suitability of a point of connection to the sewerage or other distribution systems.
- No person or legal entity, including any company shall be relieved from any liability howsoever and whensoever arising for any damage caused to UUWL apparatus by reason of the actual position and/or depths of UUWL apparatus being different from those shown on the Map and any information supplied with it.
- If any provision contained herein is or becomes legally invalid or unenforceable, it will be taken to be severed from the remaining provisions which shall be unaffected and continue in full force and affect.
- This agreement shall be governed by English law and all parties submit to the exclusive jurisdiction of the English courts, save that nothing will prevent UUWL from bringing proceedings in any other competent jurisdiction, whether concurrently or otherwise.




The position of the underground apparatus shown on this plan is approximate only and is given in accordance with the best information currently available. United Utilities Water will not accept liability for any loss or damage caused by the actual position being different from those shown.

Crown copyright and database rights 2017 Ordnance Survey 100022432. Unauthorised reproduction will infringe these copyrights.

Reho Cover Func Invert Size x Size y Shape Mat Length Grad

Reho Cover Func Invert Size x Size y Shape Mat Length Grad

LEGEND

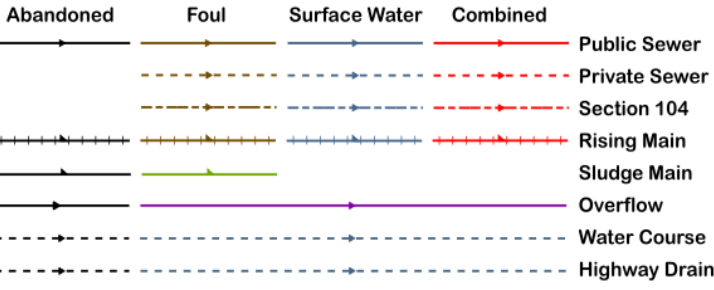

All point assets follow the standard colour convention:
red - combined
blue - surface water
brown - foul
purple - overflow

- Manhole
- Head of System
- Extent of Survey
- Rodding Eye
- Inlet
- Discharge Point
- Vortex
- Penstock
- Washout Chamber
- Valve
- Air Valve
- Non Return Valve
- Soakaway
- Gully
- Cascade
- Flow Meter
- Hatch Box
- Oil Interceptor
- Summit
- Drop Shaft
- Orifice Plate
- Side Entry Manhole
- Outfall
- Screen Chamber
- Inspection Chamber
- Bifurcation Chamber
- Lamp Hole
- T Junction / Saddle
- Catchpit
- Valve Chamber
- Vent Column
- Vortex Chamber
- Penstock Chamber
- Network Storage Tank
- Sewer Overflow
- Ww Treatment Works
- Ww Pumping Station
- Septic Tank
- Control Kiosk
- Change of Characteristic

MANHOLE FUNCTION

- FO Foul
- SW Surface Water
- CO Combined
- OV Overflow

SEWER SHAPE

- CI Circular
- EG Egg
- OV Oval
- FT Flat Top
- RE Rectangular
- SQ Square
- TR Trapezoidal
- AR Arch
- BA Barrel
- HO HorseShoe
- UN Unspecified

SEWER MATERIAL


- AC Asbestos Cement
- BR Brick
- PE Polyethylene
- RP Reinforced Plastic Matrix
- CO Concrete
- CSB Concrete Segment Bolted
- CSU Concrete Segment Unbolted
- CC Concrete Box Culvert
- PSC Plastic / Steel Composite
- GRC Glass Reinforced Plastic
- DI Ductile Iron
- PVC Polyvinyl Chloride
- CI Cast Iron
- SI Spun Iron
- ST Steel
- VC Vitrified Clay
- PP Polypropylene
- PF Pitch Fibre
- MAC Masonry, Coursed
- MAR Masonry, Random
- U Unspecified

Address or Site Reference:

Omega Business park,

OS sheet Number: SJ5390NE
Scale: 1:1250
Nodes: 0
Date: 13/11/2019
Sheet: 1 of 15

Printed by: Property Searches

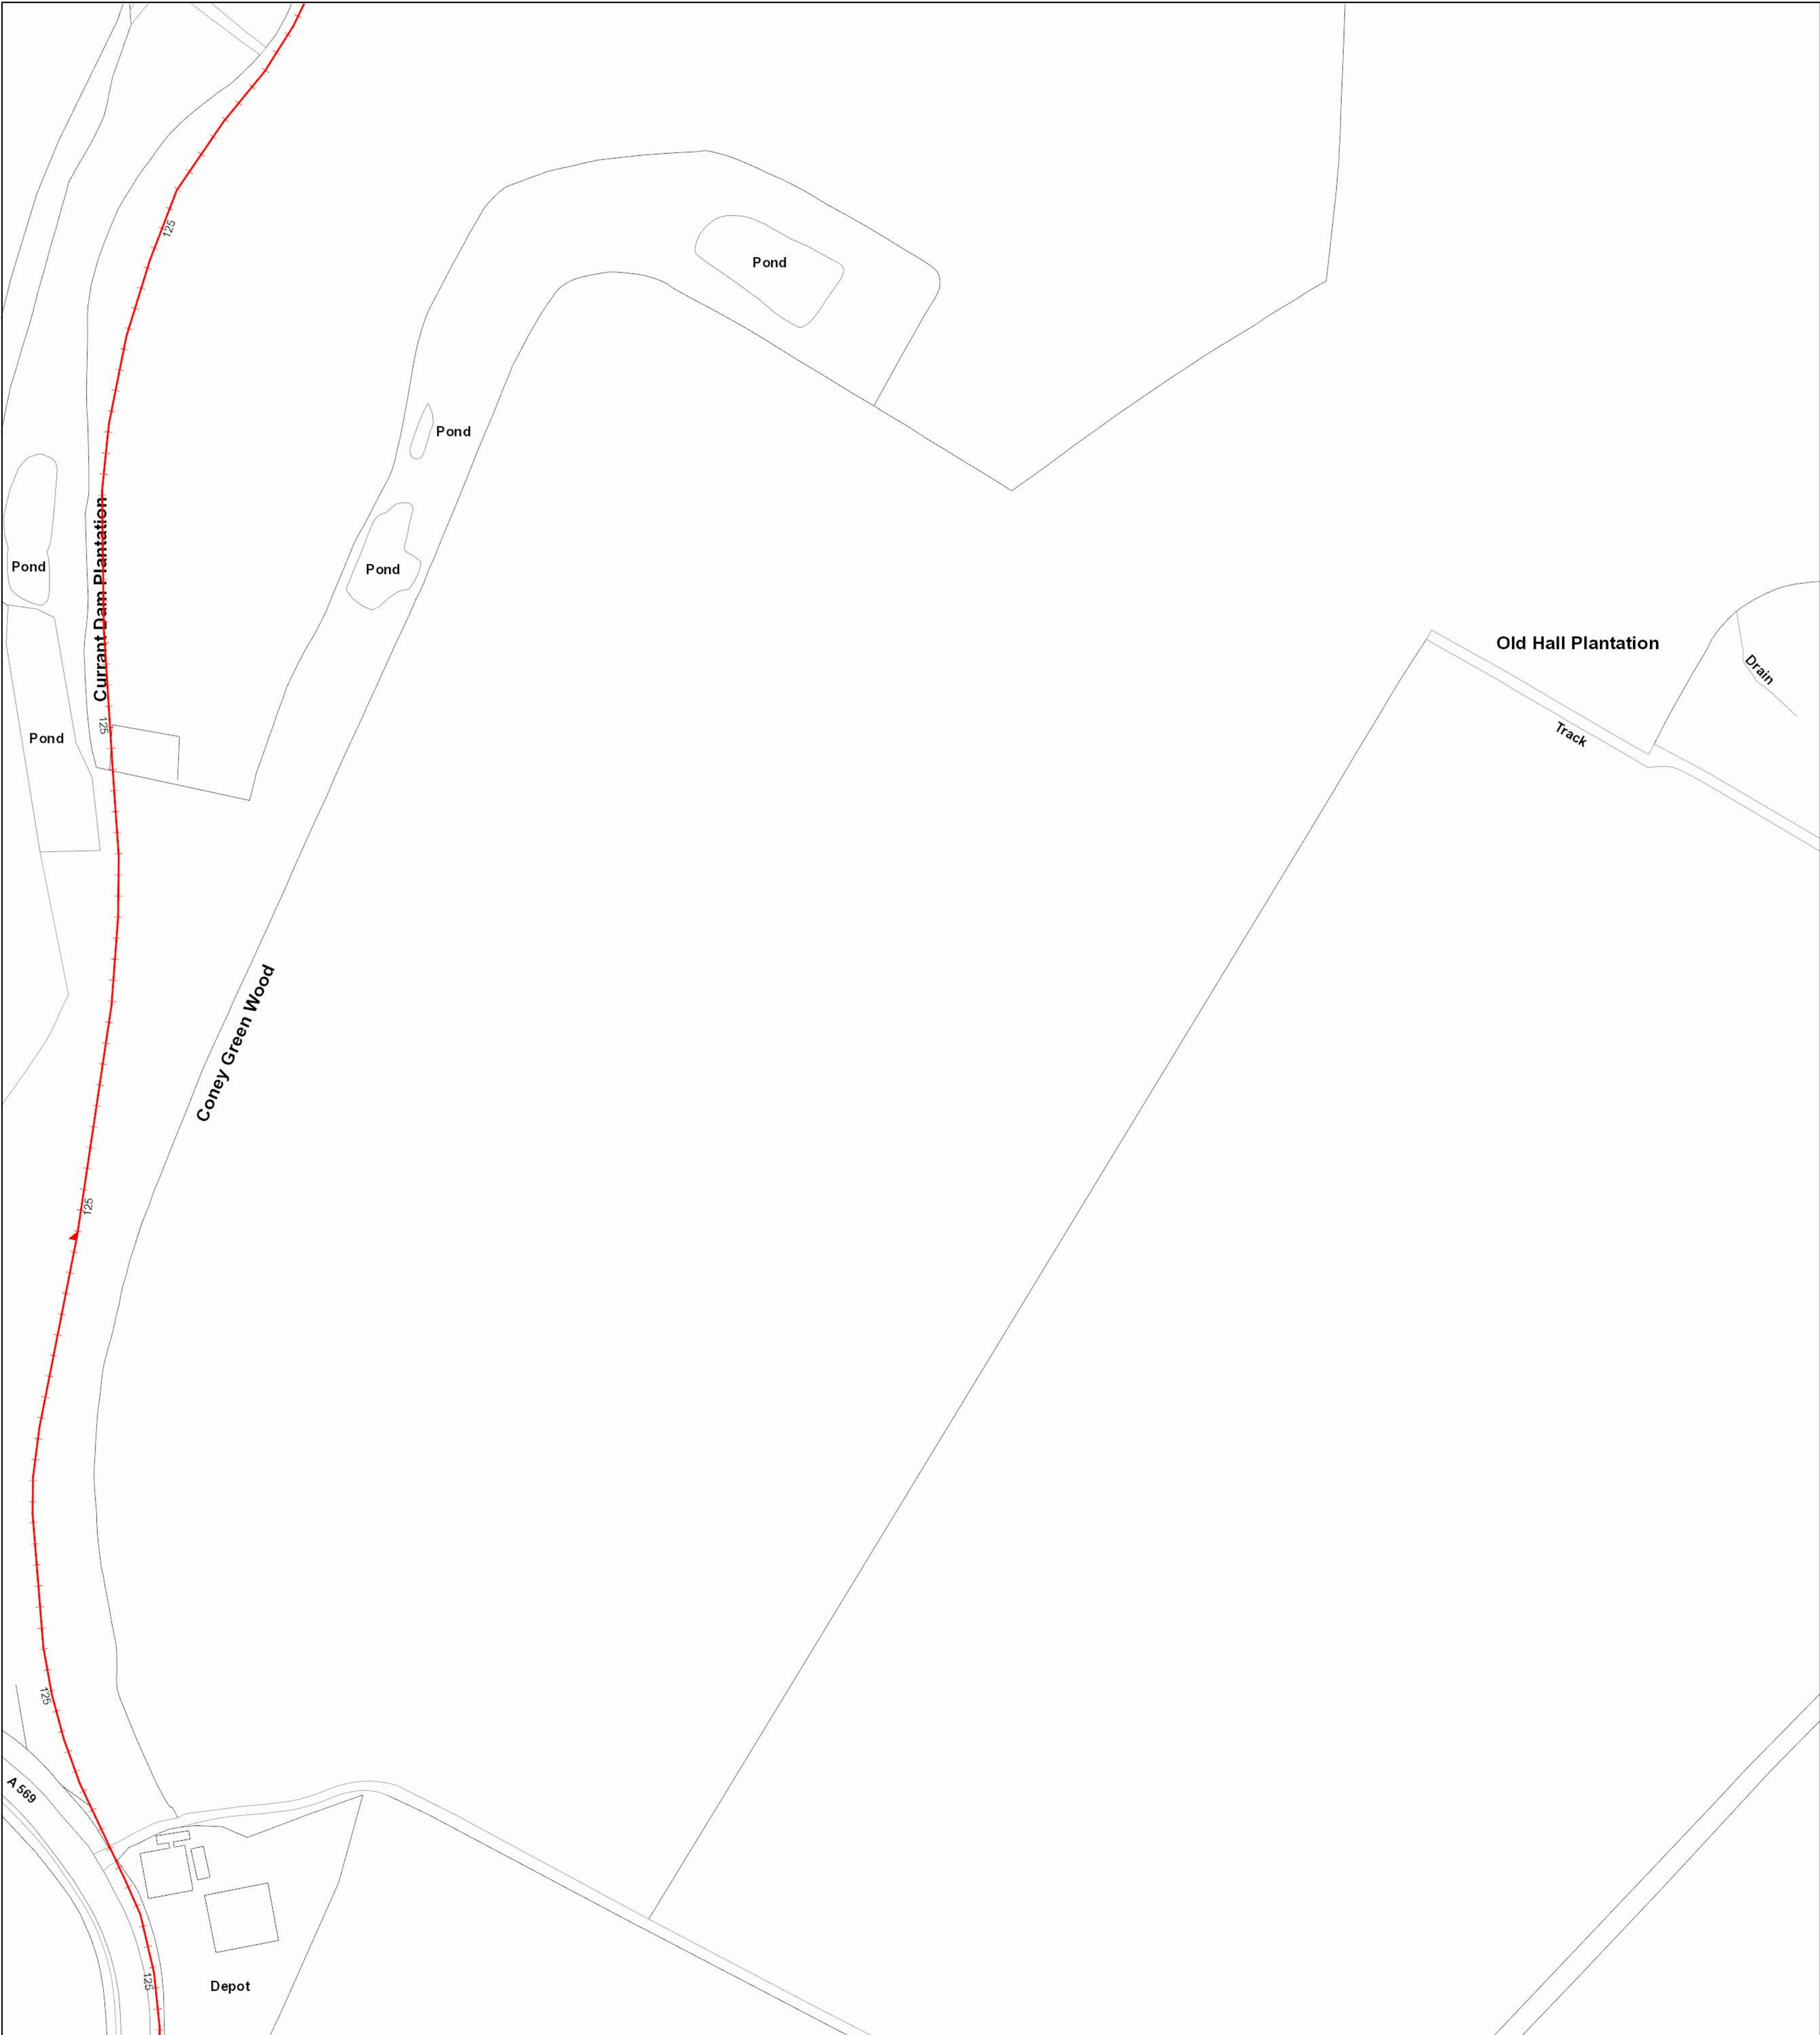

The position of the underground apparatus shown on this plan is approximate only and is given in accordance with the best information currently available. United Utilities Water will not accept liability for any loss or damage caused by the actual position being different from those shown.

Crown copyright and database rights 2017 Ordnance Survey 100022432. Unauthorised reproduction will infringe these copyrights.

Reho	Cover	Func	Invert	Size x	Size y	Shape	Matl	Length	Grad
------	-------	------	--------	--------	--------	-------	------	--------	------

Reho	Cover	Func	Invert	Size x	Size y	Shape	Matl	Length	Grad
------	-------	------	--------	--------	--------	-------	------	--------	------

LEGEND

Abandoned	Foul	Surface Water	Combined	Public Sewer
-----	-----	-----	-----	-----
-----	-----	-----	-----	-----
All point assets follow the standard colour convention:
red - combined
blue - surface water
brown - foul
purple - overflow

Manhole	Side Entry Manhole
Head of System	Outfall
Extent of Survey	Screen Chamber
Rodding Eye	Inspection Chamber
Inlet	Bifurcation Chamber
Discharge Point	Lamp Hole
Vortex	T Junction / Saddle
Penstock	Catchpit
Washout Chamber	Valve Chamber
Valve	Vent Column
Air Valve	Vortex Chamber
Non Return Valve	Penstock Chamber
Soakaway	Network Storage Tank
Gully	Sewer Overflow
Cascade	Ww Treatment Works
Flow Meter	Ww Pumping Station
Hatch Box	Septic Tank
Oil Interceptor	Control Kiosk
Summit	
Drop Shaft	
Orifice Plate	

MANHOLE FUNCTION

FO	Foul
SW	Surface Water
CO	Combined
OV	Overflow

SEWER SHAPE

CI	Circular	TR	Trapezoidal
EG	Egg	AR	Arch
OV	Oval	BA	Barrel
FT	Flat Top	HO	HorseShoe
RE	Rectangular	UN	Unspecified
SQ	Square		

SEWER MATERIAL

AC	Asbestos Cement
BR	Brick
PE	Polyethylene
RP	Reinforced Plastic Matrix
CO	Concrete
CSB	Concrete Segment Bolted
CSU	Concrete Segment Unbolted
CC	Concrete Box Culvert
PSC	Plastic / Steel Composite
GRC	Glass Reinforced Plastic
DI	Ductile Iron
PVC	Polyvinyl Chloride
CI	Cast Iron
SI	Spun Iron
ST	Steel
VC	Vitrified Clay
PP	Polypropylene
PF	Pitch Fibre
MAC	Masonry, Coursed
MAR	Masonry, Random
U	Unspecified

Address or Site Reference:

Omega Business park,

OS sheet Number: SJ5390SE
Scale: 1:1250 Date: 13/11/2019
Nodes: 0
Sheet: 2 of 15

Printed by: Property Searches



The position of the underground apparatus shown on this plan is approximate only and is given in accordance with the best information currently available. United Utilities Water will not accept liability for any loss or damage caused by the actual position being different from those shown.

Crown copyright and database rights 2017 Ordnance Survey 100022432. Unauthorised reproduction will infringe these copyrights.

Reho	Cover	Func	Invert	Size x	Size y	Shape	Matl	Length	Grad
------	-------	------	--------	--------	--------	-------	------	--------	------

Reho	Cover	Func	Invert	Size x	Size y	Shape	Matl	Length	Grad
------	-------	------	--------	--------	--------	-------	------	--------	------

LEGEND

Abandoned	Foul	Surface Water	Combined	Public Sewer
-----	-----	-----	-----	-----
-----	-----	-----	-----	-----
All point assets follow the standard colour convention:
red - combined
blue - surface water
brown - foul
purple - overflow

Manhole	Side Entry Manhole
Head of System	Outfall
Extent of Survey	Screen Chamber
Rodding Eye	Inspection Chamber
Inlet	Bifurcation Chamber
Discharge Point	Lamp Hole
Vortex	T Junction / Saddle
Penstock	Catchpit
Washout Chamber	Valve Chamber
Valve	Vent Column
Air Valve	Vortex Chamber
Non Return Valve	Penstock Chamber
Soakaway	Network Storage Tank
Gully	Sewer Overflow
Cascade	Ww Treatment Works
Flow Meter	Ww Pumping Station
Hatch Box	Septic Tank
Oil Interceptor	Control Kiosk
Summit	
Drop Shaft	
Orifice Plate	

MANHOLE FUNCTION

FO	Foul
SW	Surface Water
CO	Combined
OV	Overflow

SEWER SHAPE

CI	Circular	TR	Trapezoidal
EG	Egg	AR	Arch
OV	Oval	BA	Barrel
FT	Flat Top	HO	HorseShoe
RE	Rectangular	UN	Unspecified
SQ	Square		

SEWER MATERIAL

AC	Asbestos Cement
BR	Brick
PE	Polyethylene
RP	Reinforced Plastic Matrix
CO	Concrete
CSB	Concrete Segment Bolted
CSU	Concrete Segment Unbolted
CC	Concrete Box Culverted
PSC	Plastic / Steel Composite
GRC	Glass Reinforced Plastic
DI	Ductile Iron
PVC	Polyvinyl Chloride
CI	Cast Iron
SI	Spun Iron
ST	Steel
VC	Vitrified Clay
PP	Polypropylene
PF	Pitch Fibre
MAC	Masonry, Coursed
MAR	Masonry, Random
U	Unspecified

Address or Site Reference:

Omega Business park,

OS sheet Number: SJ5389NE
Scale: 1:1250 Date: 13/11/2019
Nodes: 0
Sheet: 3 of 15

Printed by: Property Searches




The position of the underground apparatus shown on this plan is approximate only and is given in accordance with the best information currently available. United Utilities Water will not accept liability for any loss or damage caused by the actual position being different from those shown.

Crown copyright and database rights 2017 Ordnance Survey 100022432. Unauthorised reproduction will infringe these copyrights.

Reho Cover Func Invert Size x Size y Shape Mat Length Grad

Reho Cover Func Invert Size x Size y Shape Mat Length Grad

LEGEND

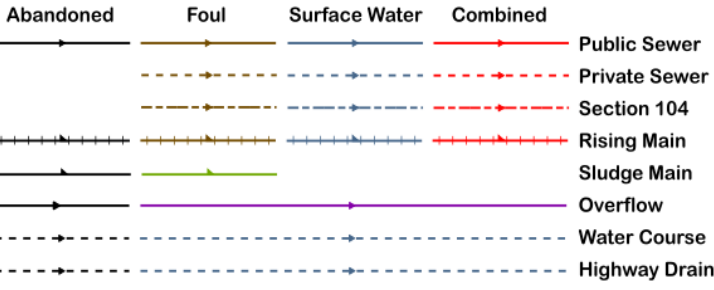

All point assets follow the standard colour convention:
red - combined
blue - surface water
brown - foul
purple - overflow

- Manhole
- Head of System
- Extent of Survey
- Rodding Eye
- Inlet
- Discharge Point
- Vortex
- Penstock
- Washout Chamber
- Valve
- Air Valve
- Non Return Valve
- Soakaway
- Gully
- Cascade
- Flow Meter
- Hatch Box
- Oil Interceptor
- Summit
- Drop Shaft
- Orifice Plate
- Side Entry Manhole
- Outfall
- Screen Chamber
- Inspection Chamber
- Bifurcation Chamber
- Lamp Hole
- T Junction / Saddle
- Catchpit
- Valve Chamber
- Vent Column
- Vortex Chamber
- Penstock Chamber
- Network Storage Tank
- Sewer Overflow
- Ww Treatment Works
- Ww Pumping Station
- Septic Tank
- Control Kiosk
- Change of Characteristic

MANHOLE FUNCTION

- FO Foul
- SW Surface Water
- CO Combined
- OV Overflow

SEWER SHAPE

- CI Circular
- EG Egg
- OV Oval
- FT Flat Top
- RE Rectangular
- SQ Square
- TR Trapezoidal
- AR Arch
- BA Barrel
- HO HorseShoe
- UN Unspecified

SEWER MATERIAL


- AC Asbestos Cement
- BR Brick
- PE Polyethylene
- RP Reinforced Plastic Matrix
- CO Concrete
- CSB Concrete Segment Bolted
- CSU Concrete Segment Unbolted
- CC Concrete Box Culvert
- PSC Plastic / Steel Composite
- GRC Glass Reinforced Plastic
- DI Ductile Iron
- PVC Polyvinyl Chloride
- CI Cast Iron
- SI Spun Iron
- ST Steel
- VC Vitrified Clay
- PP Polypropylene
- PF Pitch Fibre
- MAC Masonry, Coursed
- MAR Masonry, Random
- U Unspecified

Address or Site Reference:

Omega Business park,

OS sheet Number: SJ5490SW
Scale: 1:1250
Nodes: 0
Sheet: 4 of 15
Date: 13/11/2019

Printed by: Property Searches

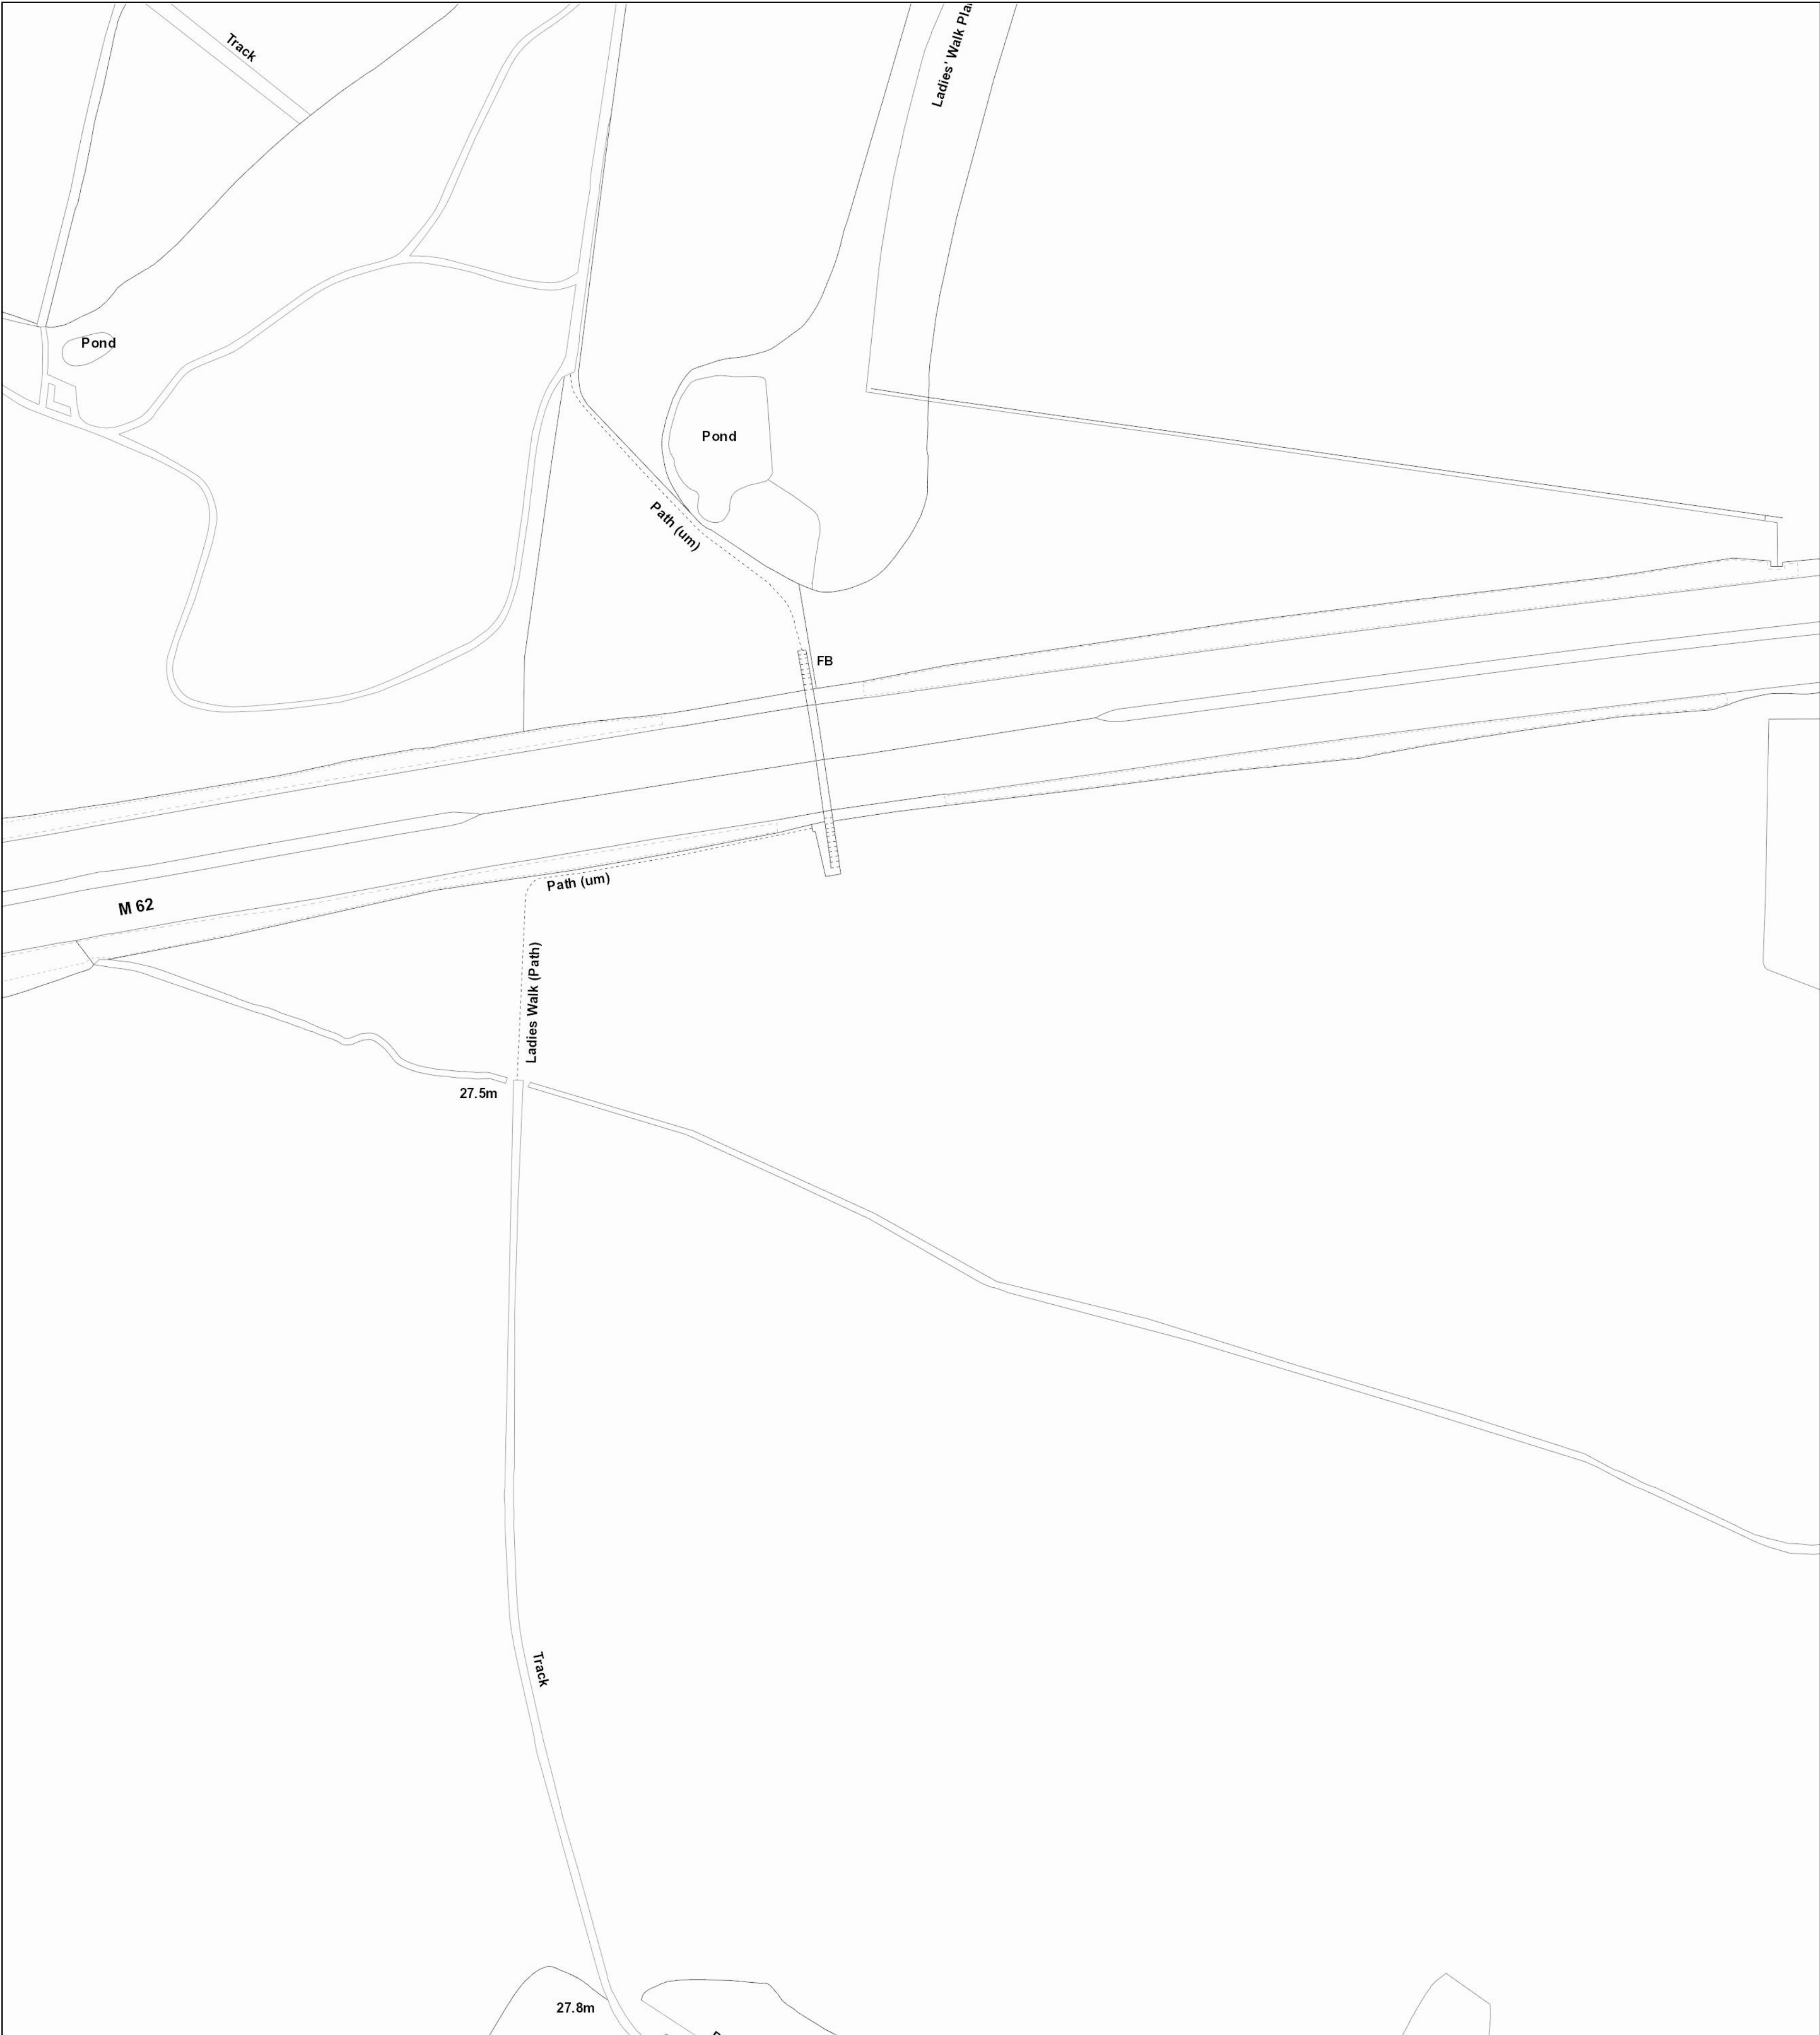

The position of the underground apparatus shown on this plan is approximate only and is given in accordance with the best information currently available. United Utilities Water will not accept liability for any loss or damage caused by the actual position being different from those shown.

Crown copyright and database rights 2017 Ordnance Survey 100022432. Unauthorised reproduction will infringe these copyrights.

Reho	Cover	Func	Invert	Size x	Size y	Shape	Matl	Length	Grad
------	-------	------	--------	--------	--------	-------	------	--------	------

Reho	Cover	Func	Invert	Size x	Size y	Shape	Matl	Length	Grad
------	-------	------	--------	--------	--------	-------	------	--------	------

LEGEND

Abandoned	Foul	Surface Water	Combined	Public Sewer
-----	-----	-----	-----	-----
-----	-----	-----	-----	-----
All point assets follow the standard colour convention:
red - combined
blue - surface water
brown - foul
purple - overflow

Manhole	Side Entry Manhole
Head of System	Outfall
Extent of Survey	Screen Chamber
Rodding Eye	Inspection Chamber
Inlet	Bifurcation Chamber
Discharge Point	Lamp Hole
Vortex	T Junction / Saddle
Penstock	Catchpit
Washout Chamber	Valve Chamber
Valve	Vent Column
Air Valve	Vortex Chamber
Non Return Valve	Penstock Chamber
Soakaway	Network Storage Tank
Gully	Sewer Overflow
Cascade	Ww Treatment Works
Flow Meter	Ww Pumping Station
Hatch Box	Septic Tank
Oil Interceptor	Control Kiosk
Summit	
Drop Shaft	
Orifice Plate	

MANHOLE FUNCTION

FO	Foul
SW	Surface Water
CO	Combined
OV	Overflow

SEWER SHAPE

CI	Circular	TR	Trapezoidal
EG	Egg	AR	Arch
OV	Oval	BA	Barrel
FT	Flat Top	HO	HorseShoe
RE	Rectangular	UN	Unspecified
SQ	Square		

SEWER MATERIAL

AC	Asbestos Cement
BR	Brick
PE	Polyethylene
RP	Reinforced Plastic Matrix
CO	Concrete
CSB	Concrete Segment Bolted
CSU	Concrete Segment Unbolted
CC	Concrete Box Culverted
PSC	Plastic / Steel Composite
GRC	Glass Reinforced Plastic
DI	Ductile Iron
PVC	Polyvinyl Chloride
CI	Cast Iron
SI	Spun Iron
ST	Steel
VC	Vitrified Clay
PP	Polypropylene
PF	Pitch Fibre
MAC	Masonry, Coursed
MAR	Masonry, Random
U	Unspecified

Address or Site Reference:

Omega Business park,

OS sheet Number: SJ5490NW
Scale: 1:1250 Date: 13/11/2019
Nodes: 0
Sheet: 5 of 15

Printed by: Property Searches



The position of the underground apparatus shown on this plan is approximate only and is given in accordance with the best information currently available. United Utilities Water will not accept liability for any loss or damage caused by the actual position being different from those shown.

Crown copyright and database rights 2017 Ordnance Survey 100022432. Unauthorised reproduction will infringe these copyrights.

Reho	Cover	Func	Invert	Size x	Size y	Shape	Matl	Length	Grad
------	-------	------	--------	--------	--------	-------	------	--------	------

Reho	Cover	Func	Invert	Size x	Size y	Shape	Matl	Length	Grad
------	-------	------	--------	--------	--------	-------	------	--------	------

LEGEND

Abandoned	Foul	Surface Water	Combined	Public Sewer
-----	-----	-----	-----	-----
-----	-----	-----	-----	-----
All point assets follow the standard colour convention:
red - combined
blue - surface water
brown - foul
purple - overflow

Manhole	Side Entry Manhole
Head of System	Outfall
Extent of Survey	Screen Chamber
Rodding Eye	Inspection Chamber
Inlet	Bifurcation Chamber
Discharge Point	Lamp Hole
Vortex	T Junction / Saddle
Penstock	Catchpit
Washout Chamber	Valve Chamber
Valve	Vent Column
Air Valve	Vortex Chamber
Non Return Valve	Penstock Chamber
Soakaway	Network Storage Tank
Gully	Sewer Overflow
Cascade	Ww Treatment Works
Flow Meter	Ww Pumping Station
Hatch Box	Septic Tank
Oil Interceptor	Control Kiosk
Summit	
Drop Shaft	
Orifice Plate	

MANHOLE FUNCTION

FO	Foul
SW	Surface Water
CO	Combined
OV	Overflow

SEWER SHAPE

CI	Circular	TR	Trapezoidal
EG	Egg	AR	Arch
OV	Oval	BA	Barrel
FT	Flat Top	HO	HorseShoe
RE	Rectangular	UN	Unspecified
SQ	Square		

SEWER MATERIAL


AC	Asbestos Cement
BR	Brick
PE	Polyethylene
RP	Reinforced Plastic Matrix
CO	Concrete
CSB	Concrete Segment Bolted
CSU	Concrete Segment Unbolted
CC	Concrete Box Culvert
PSC	Plastic / Steel Composite
GRC	Glass Reinforced Plastic
DI	Ductile Iron
PVC	Polyvinyl Chloride
CI	Cast Iron
SI	Spun Iron
ST	Steel
VC	Vitrified Clay
PP	Polypropylene
PF	Pitch Fibre
MAC	Masonry, Coursed
MAR	Masonry, Random
U	Unspecified

Address or Site Reference:

Omega Business park,

OS sheet Number: SJ5489NW
Scale: 1:1250 Date: 13/11/2019
Nodes: 0
Sheet: 6 of 15

Printed by: Property Searches

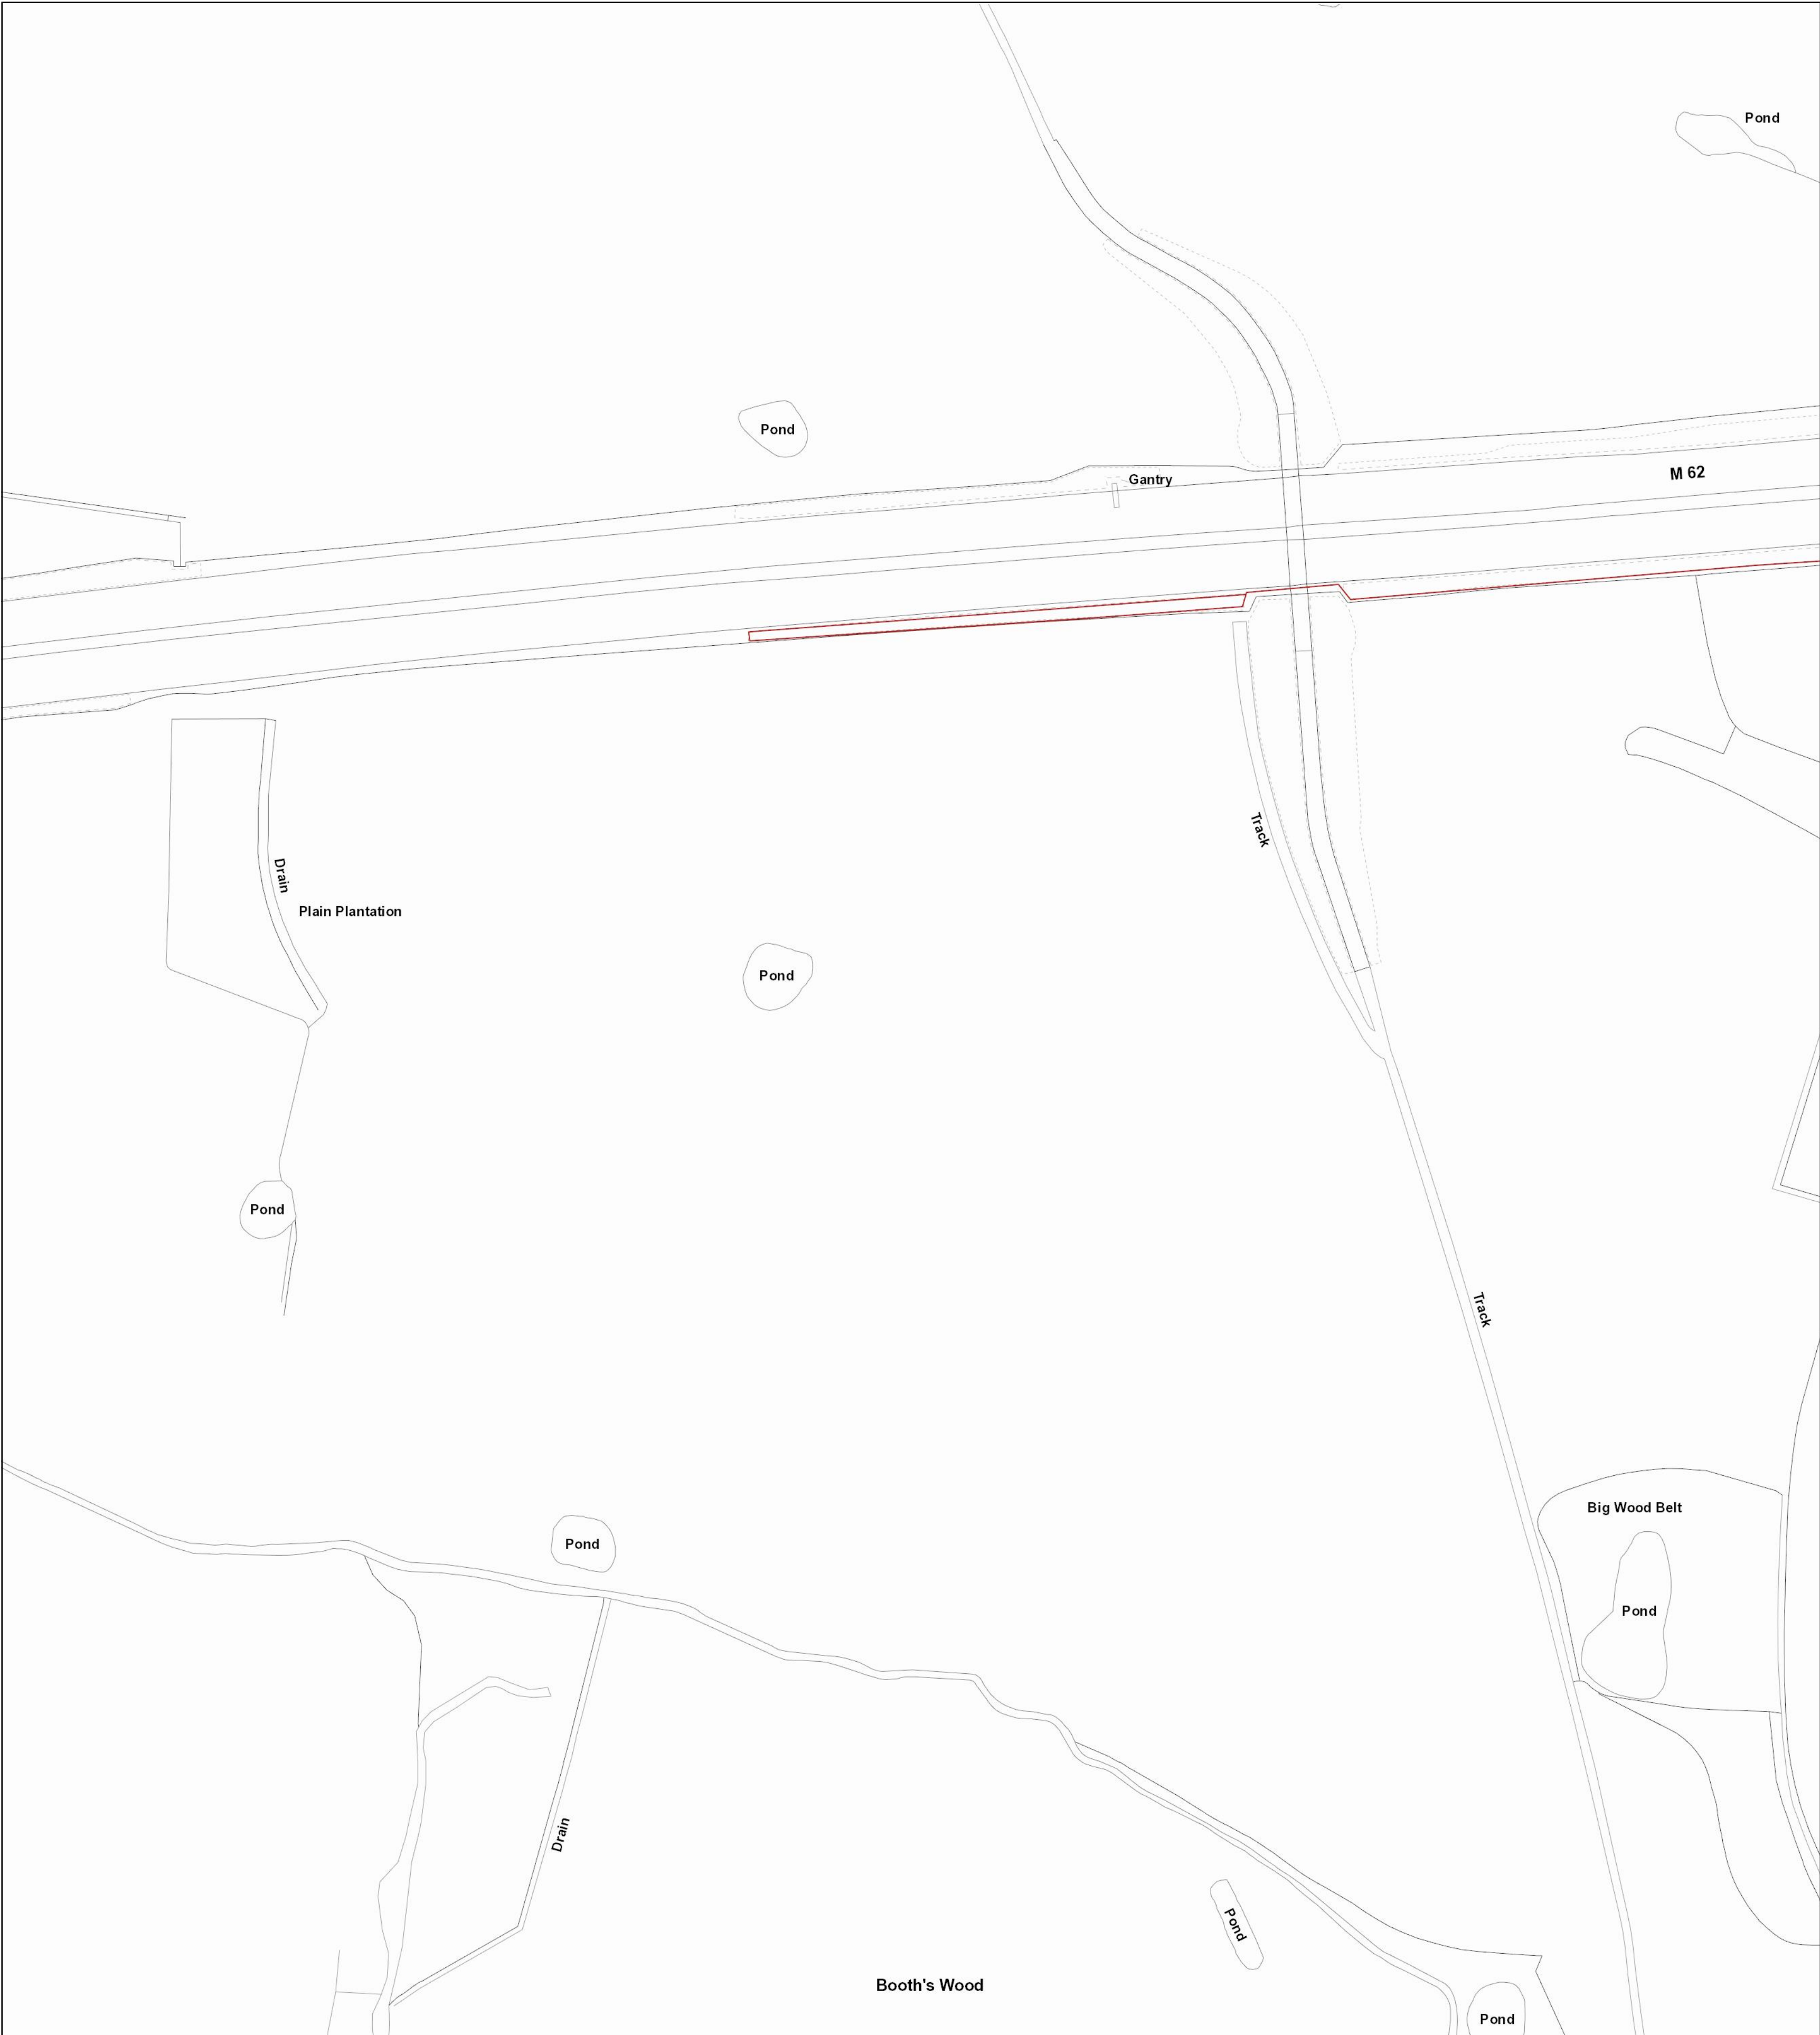


The position of the underground apparatus shown on this plan is approximate only and is given in accordance with the best information currently available. United Utilities Water will not accept liability for any loss or damage caused by the actual position being different from those shown.

Crown copyright and database rights 2017 Ordnance Survey 100022432. Unauthorised reproduction will infringe these copyrights.

Reho Cover Func Invert Size x Size y Shape Mat Length Grad

Reho Cover Func Invert Size x Size y Shape Mat Length Grad

LEGEND

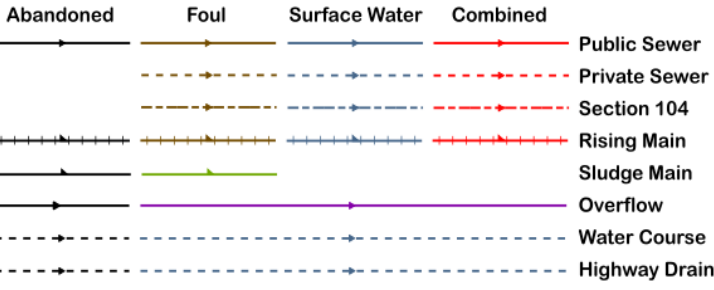

All point assets follow the standard colour convention:
red - combined
blue - surface water
brown - foul
purple - overflow

- Manhole
- Head of System
- Extent of Survey
- Rodding Eye
- Inlet
- Discharge Point
- Vortex
- Penstock
- Washout Chamber
- Valve
- Air Valve
- Non Return Valve
- Soakaway
- Gully
- Cascade
- Flow Meter
- Hatch Box
- Oil Interceptor
- Summit
- Drop Shaft
- Orifice Plate
- Side Entry Manhole
- Outfall
- Screen Chamber
- Inspection Chamber
- Bifurcation Chamber
- Lamp Hole
- T Junction / Saddle
- Catchpit
- Valve Chamber
- Vent Column
- Vortex Chamber
- Penstock Chamber
- Network Storage Tank
- Sewer Overflow
- Ww Treatment Works
- Ww Pumping Station
- Septic Tank
- Control Kiosk
- Change of Characteristic

MANHOLE FUNCTION

- FO Foul
- SW Surface Water
- CO Combined
- OV Overflow

SEWER SHAPE

- CI Circular
- EG Egg
- OV Oval
- FT Flat Top
- RE Rectangular
- SQ Square
- TR Trapezoidal
- AR Arch
- BA Barrel
- HO HorseShoe
- UN Unspecified

SEWER MATERIAL


- AC Asbestos Cement
- BR Brick
- PE Polyethylene
- RP Reinforced Plastic Matrix
- CO Concrete
- CSB Concrete Segment Bolted
- CSU Concrete Segment Unbolted
- CC Concrete Box Culvert
- PSC Plastic / Steel Composite
- GRC Glass Reinforced Plastic
- DI Ductile Iron
- PVC Polyvinyl Chloride
- CI Cast Iron
- SI Spun Iron
- ST Steel
- VC Vitrified Clay
- PP Polypropylene
- PF Pitch Fibre
- MAC Masonry, Coursed
- MAR Masonry, Random
- U Unspecified

Address or Site Reference:

Omega Business park,

OS sheet Number: SJ5490NE
Scale: 1:1250
Nodes: 0
Date: 13/11/2019
Sheet: 7 of 15

Printed by: Property Searches

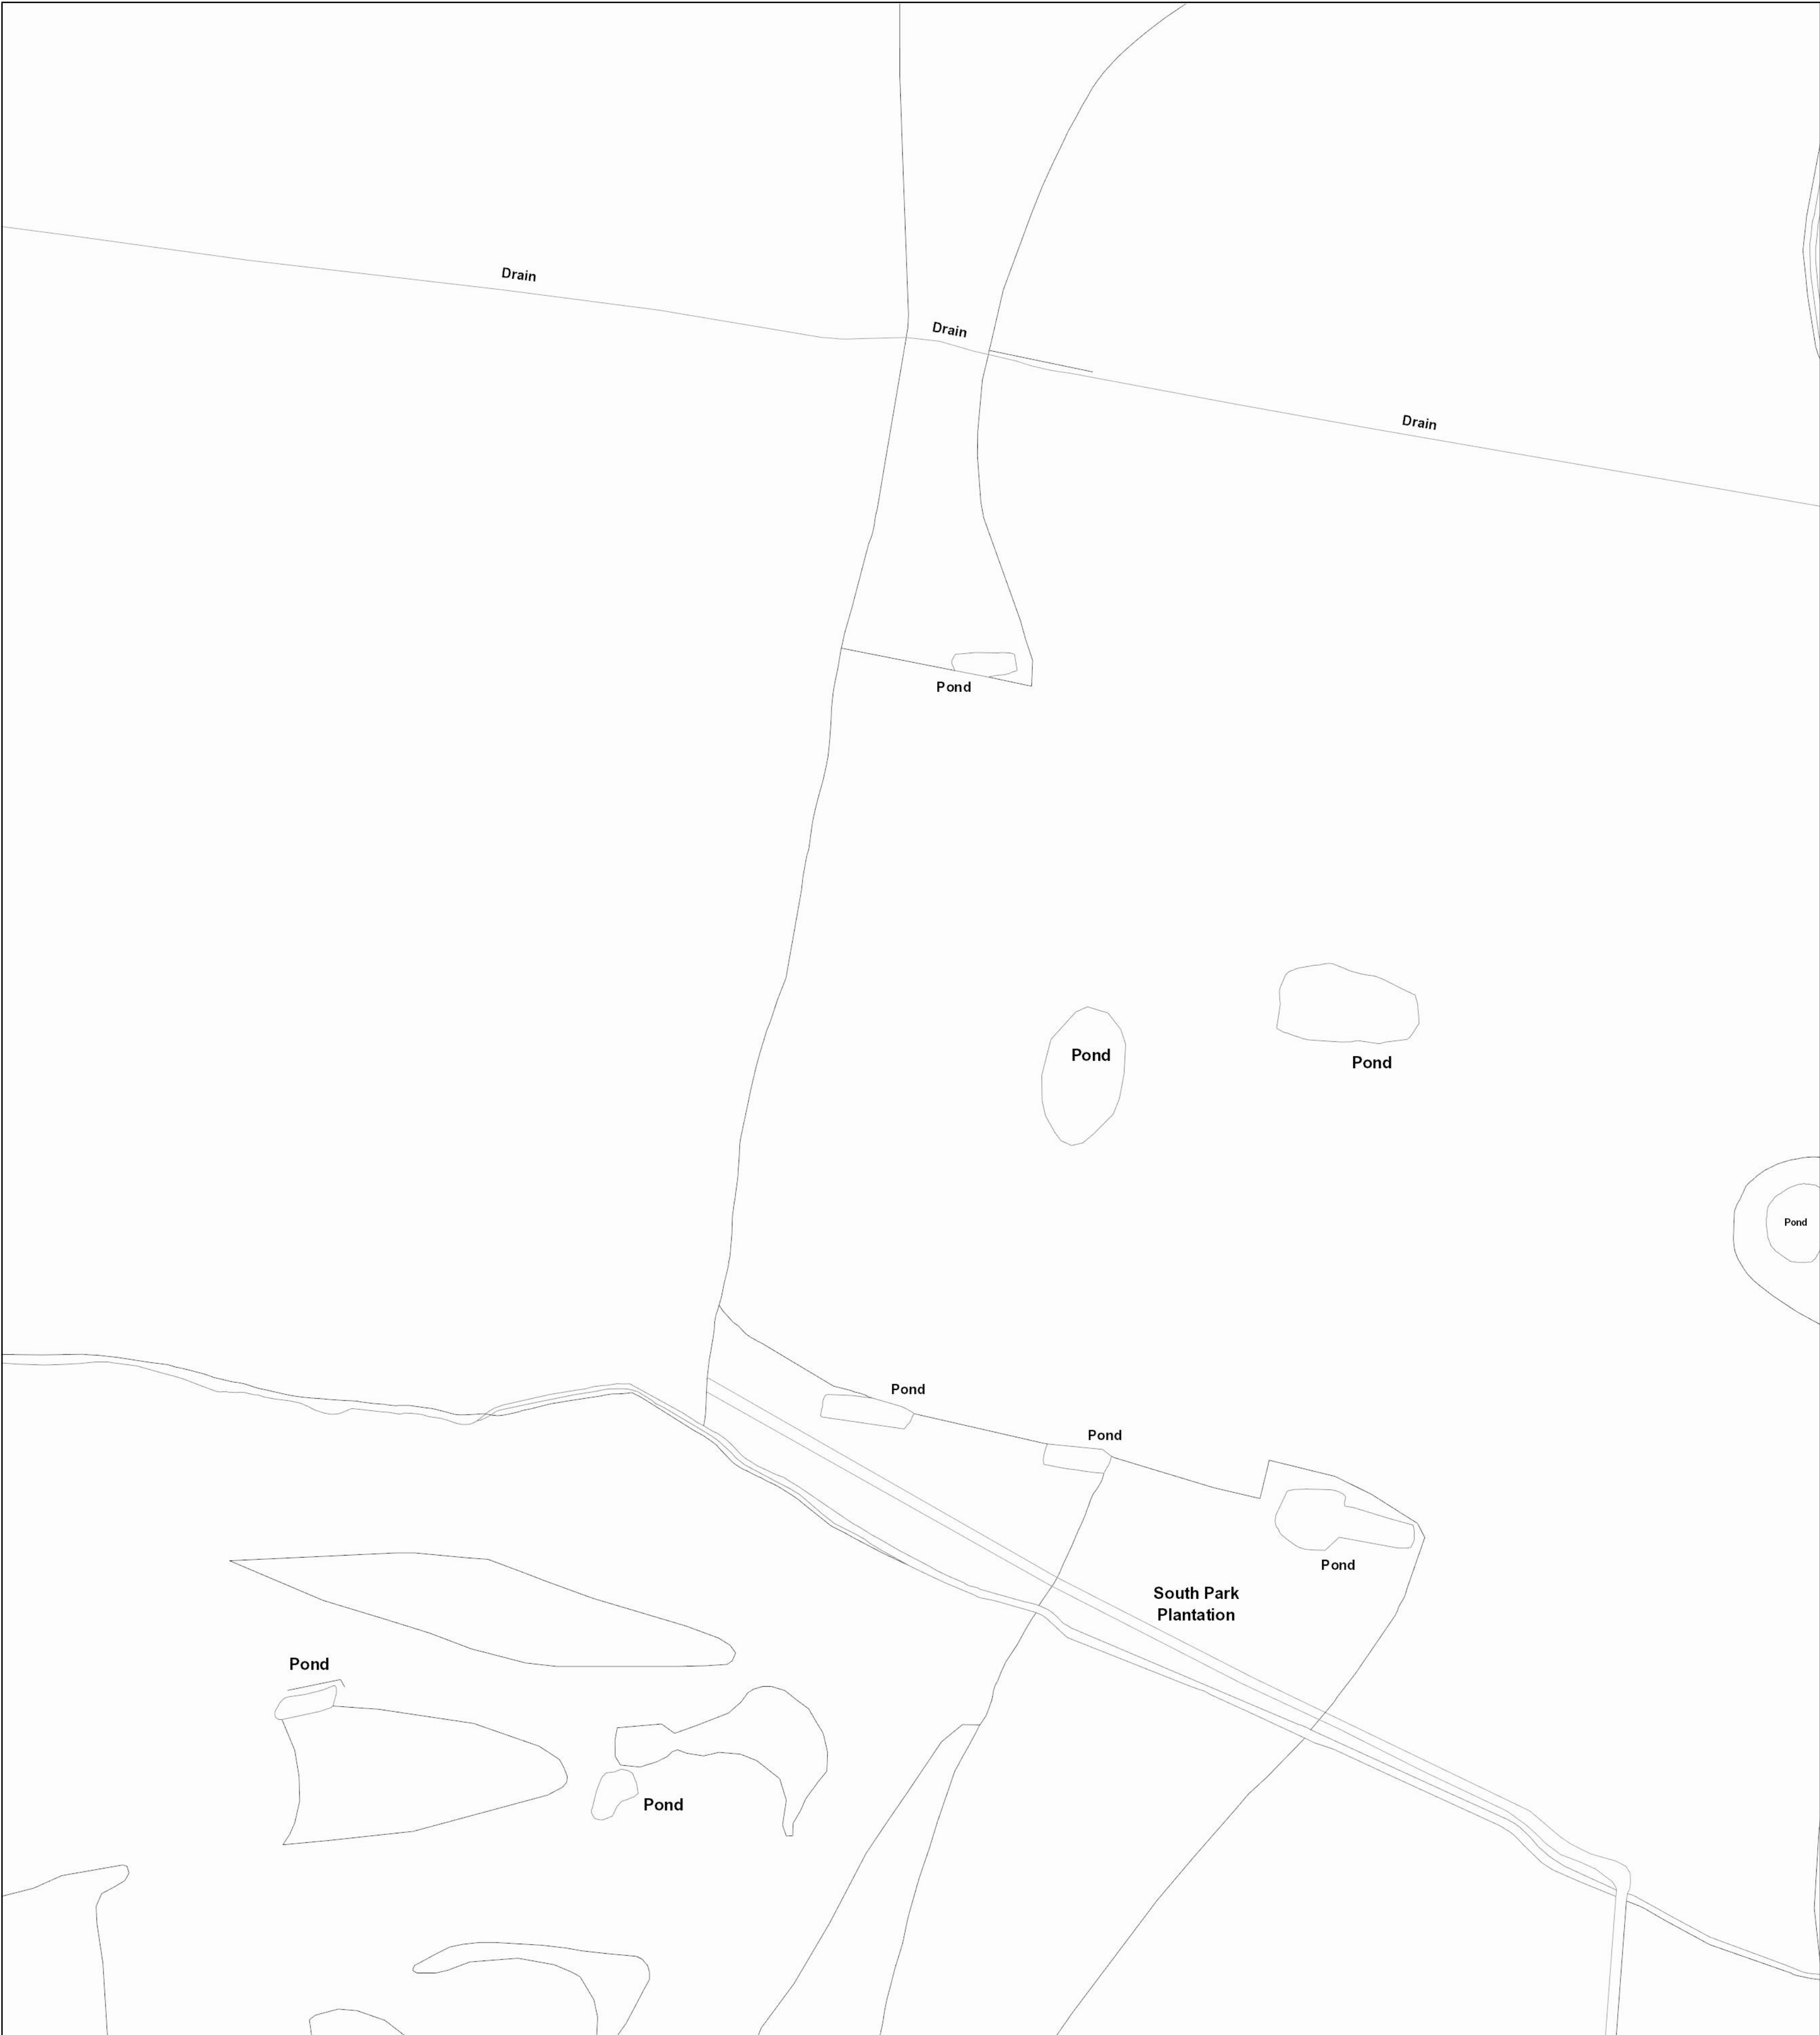

The position of the underground apparatus shown on this plan is approximate only and is given in accordance with the best information currently available. United Utilities Water will not accept liability for any loss or damage caused by the actual position being different from those shown.

Crown copyright and database rights 2017 Ordnance Survey 100022432. Unauthorised reproduction will infringe these copyrights.

Reho	Cover	Func	Invert	Size x	Size y	Shape	Matl	Length	Grad
------	-------	------	--------	--------	--------	-------	------	--------	------

Reho	Cover	Func	Invert	Size x	Size y	Shape	Matl	Length	Grad
------	-------	------	--------	--------	--------	-------	------	--------	------

LEGEND

Abandoned	Foul	Surface Water	Combined	Public Sewer
-----	-----	-----	-----	-----
-----	-----	-----	-----	-----
All point assets follow the standard colour convention:
red - combined
blue - surface water
brown - foul
purple - overflow

Manhole	Side Entry Manhole
Head of System	Outfall
Extent of Survey	Screen Chamber
Rodding Eye	Inspection Chamber
Inlet	Bifurcation Chamber
Discharge Point	Lamp Hole
Vortex	T Junction / Saddle
Penstock	Catchpit
Washout Chamber	Valve Chamber
Valve	Vent Column
Air Valve	Vortex Chamber
Non Return Valve	Penstock Chamber
Soakaway	Network Storage Tank
Gully	Sewer Overflow
Cascade	Ww Treatment Works
Flow Meter	Ww Pumping Station
Hatch Box	Septic Tank
Oil Interceptor	Control Kiosk
Summit	
Drop Shaft	
Orifice Plate	

MANHOLE FUNCTION

FO	Foul
SW	Surface Water
CO	Combined
OV	Overflow

SEWER SHAPE

CI	Circular	TR	Trapezoidal
EG	Egg	AR	Arch
OV	Oval	BA	Barrel
FT	Flat Top	HO	HorseShoe
RE	Rectangular	UN	Unspecified
SQ	Square		

SEWER MATERIAL


AC	Asbestos Cement
BR	Brick
PE	Polyethylene
RP	Reinforced Plastic Matrix
CO	Concrete
CSB	Concrete Segment Bolted
CSU	Concrete Segment Unbolted
CC	Concrete Box Culvert
PSC	Plastic / Steel Composite
GRC	Glass Reinforced Plastic
DI	Ductile Iron
PVC	Polyvinyl Chloride
CI	Cast Iron
SI	Spun Iron
ST	Steel
VC	Vitrified Clay
PP	Polypropylene
PF	Pitch Fibre
MAC	Masonry, Coursed
MAR	Masonry, Random
U	Unspecified

Address or Site Reference:

Omega Business park,

OS sheet Number: SJ5489NE
Scale: 1:1250 Date: 13/11/2019
Nodes: 0
Sheet: 9 of 15

Printed by: Property Searches

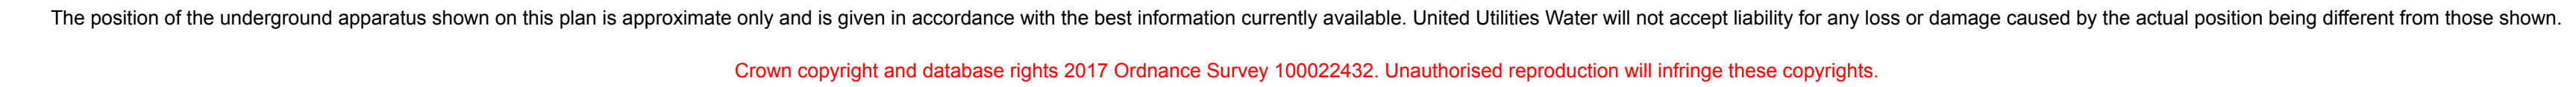

The diagram illustrates the flow paths within a sewer network. It is organized into columns representing different types of infrastructure: Abandoned, Foul, Surface Water, Combined, Public Sewer, Private Sewer, Section 104, Rising Main, Sludge Main, Overflow, Water Course, and Highway Drain. Arrows indicate the direction of flow between these components. For example, flow goes from Abandoned to Foul, Foul to Surface Water, Surface Water to Combined, and Combined to Public Sewer. There are also direct flows from Foul to Public Sewer, Surface Water to Private Sewer, and Surface Water to Section 104. The Rising Main, Sludge Main, and Overflow components have arrows pointing towards the Water Course and Highway Drain. The Water Course and Highway Drain are the final destinations for the flow.

All point assets follow the standard colour convention:

red	- combined	blue	- surface water
brown	- foul	purple	- overflow

- Manhole
- Head of System
- Extent of Survey
- Rodding Eye
- Inlet
- Discharge Point
- Vortex
- Penstock
- Washout Chamber
- Valve
- Air Valve
- Non Return Valve
- Soakaway
- Gully
- Cascade
- Flow Meter
- Hatch Box
- Oil Interceptor
- Summit
- Drop Shaft
- Orifice Plate
- Side Entry Manhole
- Outfall
- Screen Chamber
- Inspection Chamber
- Bifurcation Chamber
- Lamp Hole
- T Junction / Saddle
- Catchpit
- Valve Chamber
- Vent Column
- Vortex Chamber
- Penstock Chamber
- Network Storage Tank
- Sewer Overflow
- Ww Treatment Works
- Ww Pumping Station
- Septic Tank
- Control Kiosk
- Change of Characteristic

MANHOLE FUNCTION

FO	Foul
SW	Surface Water
CO	Combined
OV	Overflow

SEWER SHAPE

CI	Circular	TR	Trapezoidal
EG	Egg	AR	Arch
OV	Oval	BA	Barrel
FT	Flat Top	HO	HorseShoe
RE	Rectangular	UN	Unspecified
SQ	Square		

SEWER MATERIAL

AC	Asbestos Cement
BR	Brick
PE	Polyethylene
RP	Reinforced Plastic Matrix
CO	Concrete
CSB	Concrete Segment Bolted
CSU	Concrete Segment Unbolted
CC	Concrete Box Culverted
PSC	Plastic / Steel Composite
GRC	Glass Reinforced Plastic
DI	Ductile Iron
PVC	Polyvinyl Chloride
CI	Cast Iron
SI	Spun Iron
ST	Steel
VC	Vitrified Clay
PP	Polypropylene
PF	Pitch Fibre
MAC	Masonry, Coursed
MAR	Masonry, Random
U	Unspecified

Address or Site Reference:


Omega Business park,

OS sheet SJ5590NW
Number:
Scale: 1:1250 Date: 13/11/2019
Nodes: 2
Sheet: 10 of 15

Printed by: Property Searches

SEWER RECORDS



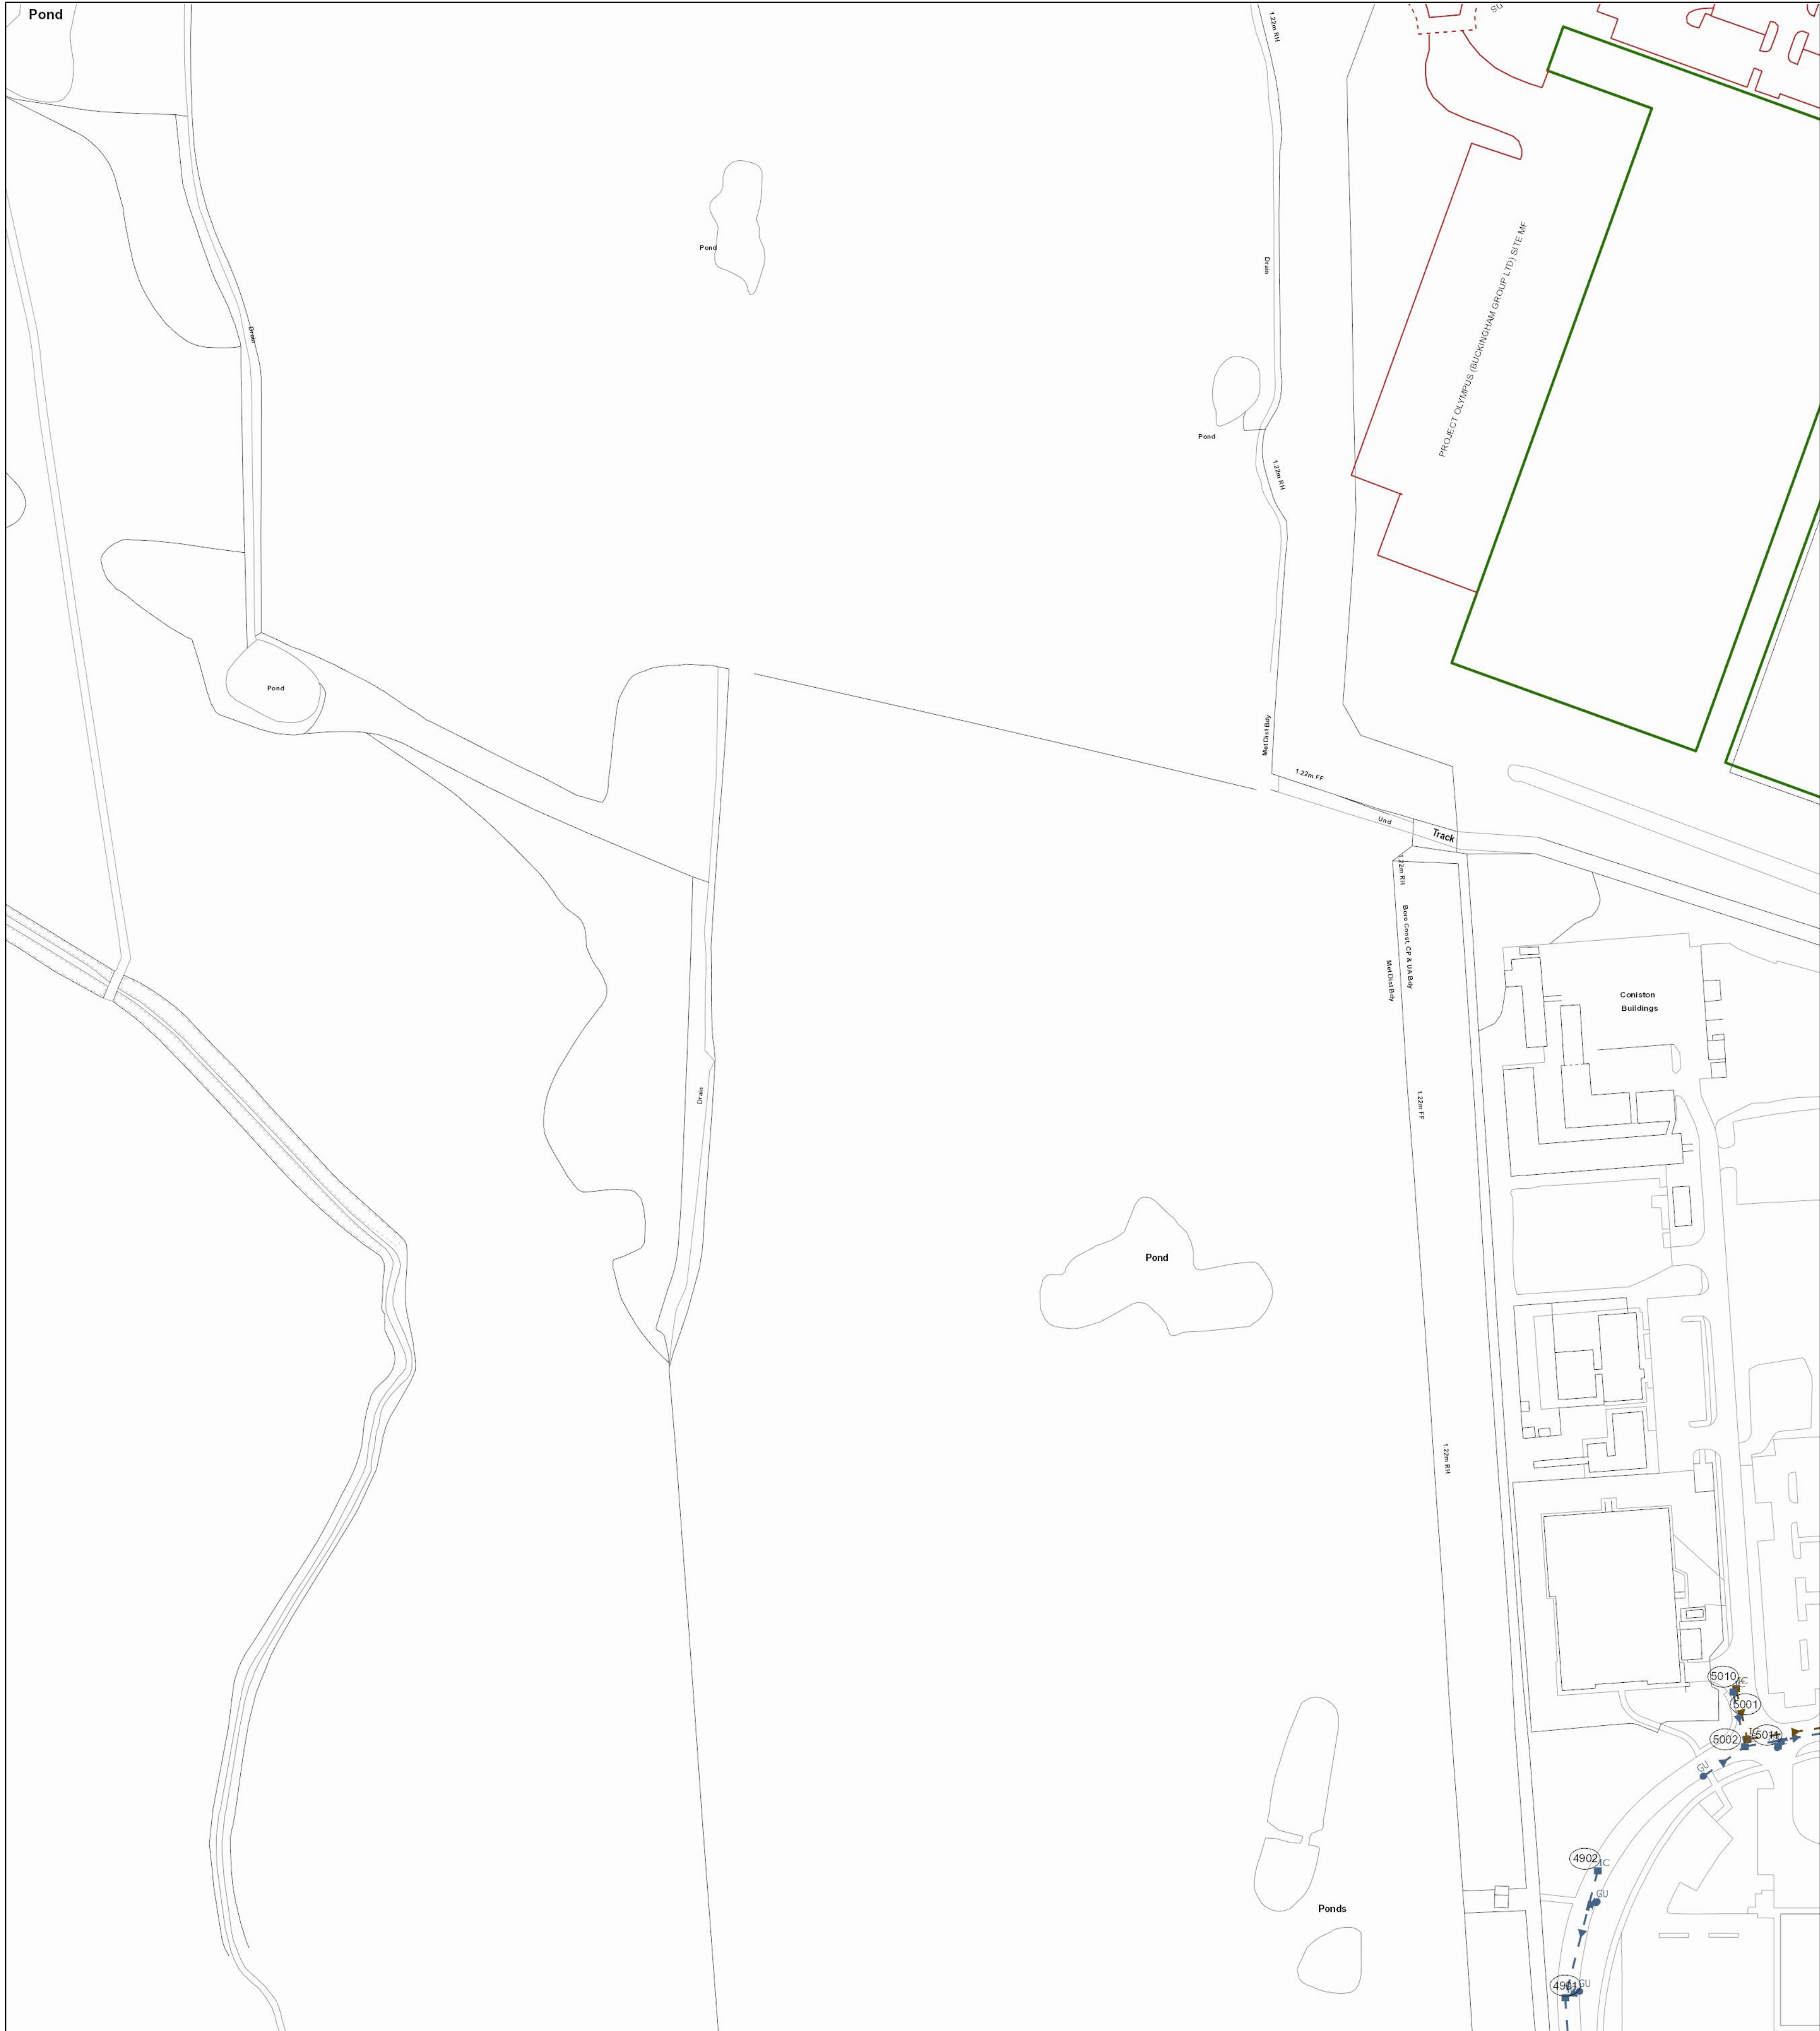


The position of the underground apparatus shown on this plan is approximate only and is given in accordance with the best information currently available. United Utilities Water will not accept liability for any loss or damage caused by the actual position being different from those shown.

Crown copyright and database rights 2017 Ordnance Survey 100022432. Unauthorised reproduction will infringe these copyrights.

Reho Cover Func Invert Size x Size y Shape Mat Length Grad

Reho Cover Func Invert Size x Size y Shape Mat Length Grad

LEGEND

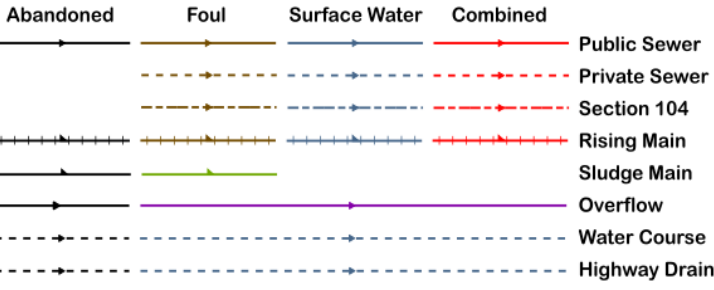

All point assets follow the standard colour convention:
red - combined
blue - surface water
brown - foul
purple - overflow

- Manhole
- Head of System
- Extent of Survey
- Rodding Eye
- Inlet
- Discharge Point
- Vortex
- Penstock
- Washout Chamber
- Valve
- Air Valve
- Non Return Valve
- Soakaway
- Gully
- Cascade
- Flow Meter
- Hatch Box
- Oil Interceptor
- Summit
- Drop Shaft
- Orifice Plate
- Side Entry Manhole
- Outfall
- Screen Chamber
- Inspection Chamber
- Bifurcation Chamber
- Lamp Hole
- T Junction / Saddle
- Catchpit
- Valve Chamber
- Vent Column
- Vortex Chamber
- Penstock Chamber
- Network Storage Tank
- Sewer Overflow
- Ww Treatment Works
- Ww Pumping Station
- Septic Tank
- Control Kiosk
- Change of Characteristic

MANHOLE FUNCTION

- FO Foul
- SW Surface Water
- CO Combined
- OV Overflow

SEWER SHAPE

- CI Circular
- EG Egg
- OV Oval
- FT Flat Top
- RE Rectangular
- SQ Square
- TR Trapezoidal
- AR Arch
- BA Barrel
- HO HorseShoe
- UN Unspecified

SEWER MATERIAL


- AC Asbestos Cement
- BR Brick
- PE Polyethylene
- RP Reinforced Plastic Matrix
- CO Concrete
- CSB Concrete Segment Bolted
- CSU Concrete Segment Unbolted
- CC Concrete Box Culverted
- PSC Plastic / Steel Composite
- GRC Glass Reinforced Plastic
- DI Ductile Iron
- PVC Polyvinyl Chloride
- CI Cast Iron
- SI Spun Iron
- ST Steel
- VC Vitrified Clay
- PP Polypropylene
- PF Pitch Fibre
- MAC Masonry, Coursed
- MAR Masonry, Random
- U Unspecified

Address or Site Reference:

Omega Business park,

OS sheet Number: SJ5590SW
Scale: 1:1250 Date: 13/11/2019
Nodes: 0
Sheet: 11 of 15

Printed by: Property Searches

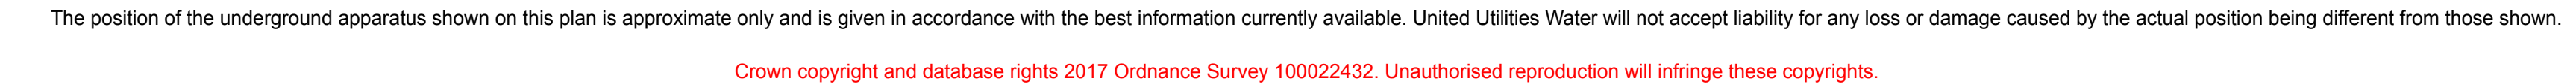

Address or Site Reference:


Omega Business park,

OS sheet SJ5589NW
Number:

Scale: 1:1250 **Date:** 13/11/2019

Nodes: 8
Sheet: 12 of 15

Printed by: Property Searches

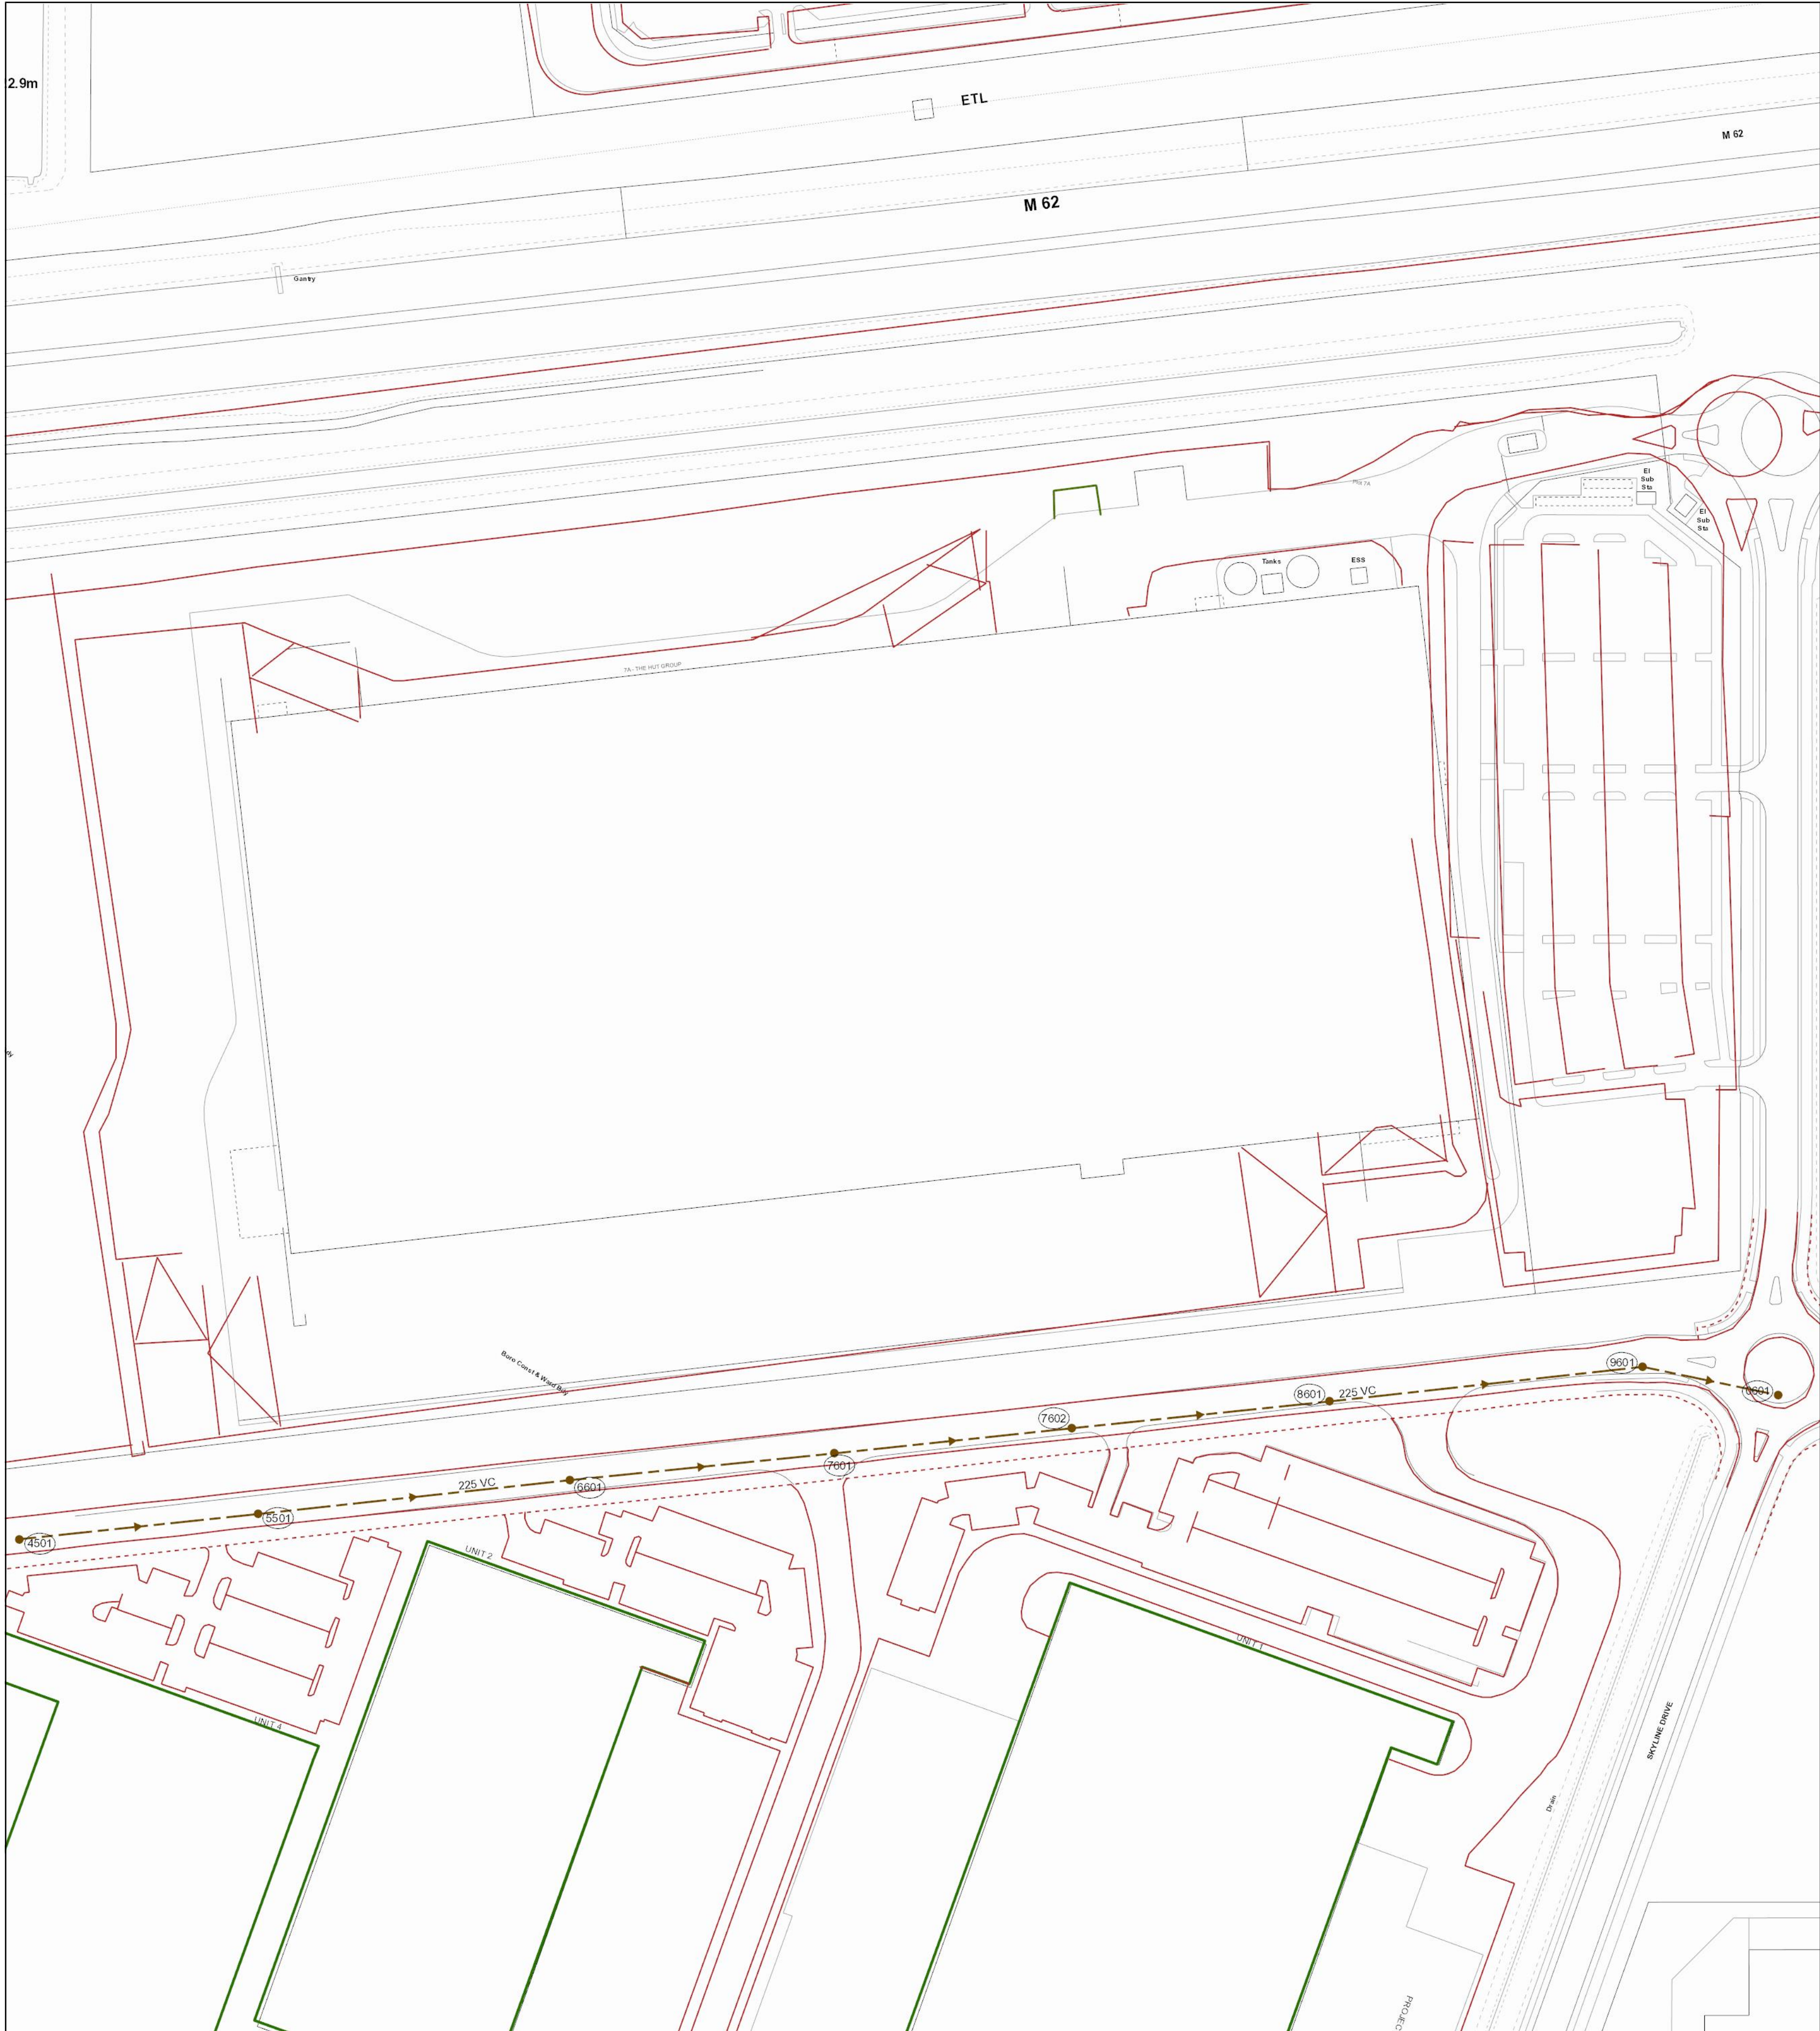


2.9m

Reho	Cover	Func	Invert	Size x	Size y	Shape	Matl	Length	Grad
7602	21.32	FO	17.09	225		VC	81.20395	1 in 148	
6601	21.33	FO	18.16	225		VC	83.41533	1 in 149	
7601	21.62	FO	17.6	225		VC	75.01115	1 in 147	
8601	20.64	FO	16.54	225		VC	98.50434	1 in 148	
4501	21.62	FO	19.32	225		VC	75.25677	1 in 151	
4501	21.62	FO	19.32	225		VC	75.25677	1 in 151	
5501	21.97	FO	18.82	225		VC	98.38638	1 in 149	
9601	20.5	FO	15.87	225		VC	43.40433	1 in 150	

Reho	Cover	Func	Invert	Size x	Size y	Shape	Matl	Length	Grad
------	-------	------	--------	--------	--------	-------	------	--------	------

LEGEND

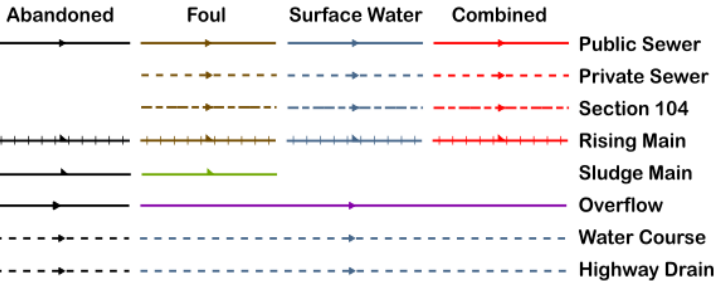

All point assets follow the standard colour convention:
red - combined
blue - surface water
brown - foul
purple - overflow

- Manhole
- Head of System
- Extent of Survey
- Rodding Eye
- Inlet
- Discharge Point
- Vortex
- Penstock
- Washout Chamber
- Valve
- Air Valve
- Non Return Valve
- Soakaway
- Gully
- Cascade
- Flow Meter
- Hatch Box
- Oil Interceptor
- Summit
- Drop Shaft
- Orifice Plate
- Side Entry Manhole
- Outfall
- Screen Chamber
- Inspection Chamber
- Bifurcation Chamber
- Lamp Hole
- T Junction / Saddle
- Catchpit
- Valve Chamber
- Vent Column
- Vortex Chamber
- Penstock Chamber
- Network Storage Tank
- Sewer Overflow
- Ww Treatment Works
- Ww Pumping Station
- Septic Tank
- Control Kiosk
- Change of Characteristic

MANHOLE FUNCTION

- FO Foul
- SW Surface Water
- CO Combined
- OV Overflow

SEWER SHAPE

- CI Circular
- TR Trapezoidal
- EG Egg
- AR Arch
- OV Oval
- BA Barrel
- FT Flat Top
- HO HorseShoe
- RE Rectangular
- UN Unspecified
- SQ Square

SEWER MATERIAL

- AC Asbestos Cement
- BR Brick
- PE Polyethylene
- RP Reinforced Plastic Matrix
- CO Concrete
- CSB Concrete Segment Bolted
- CSU Concrete Segment Unbolted
- CC Concrete Box Culverted
- PSC Plastic / Steel Composite
- GRC Glass Reinforced Plastic
- DI Ductile Iron
- PVC Polyvinyl Chloride
- CI Cast Iron
- SI Spun Iron
- ST Steel
- VC Vitrified Clay
- PP Polypropylene
- PF Pitch Fibre
- MAC Masonry, Coursed
- MAR Masonry, Random
- U Unspecified


Address or Site Reference:

Omega Business park,

OS sheet Number: SJ5590NE
Scale: 1:1250 Date: 13/11/2019
Nodes: 8
Sheet: 13 of 15
Printed by: Property Searches

The position of the underground apparatus shown on this plan is approximate only and is given in accordance with the best information currently available. United Utilities Water will not accept liability for any loss or damage caused by the actual position being different from those shown.

Crown copyright and database rights 2017 Ordnance Survey 100022432. Unauthorised reproduction will infringe these copyrights.

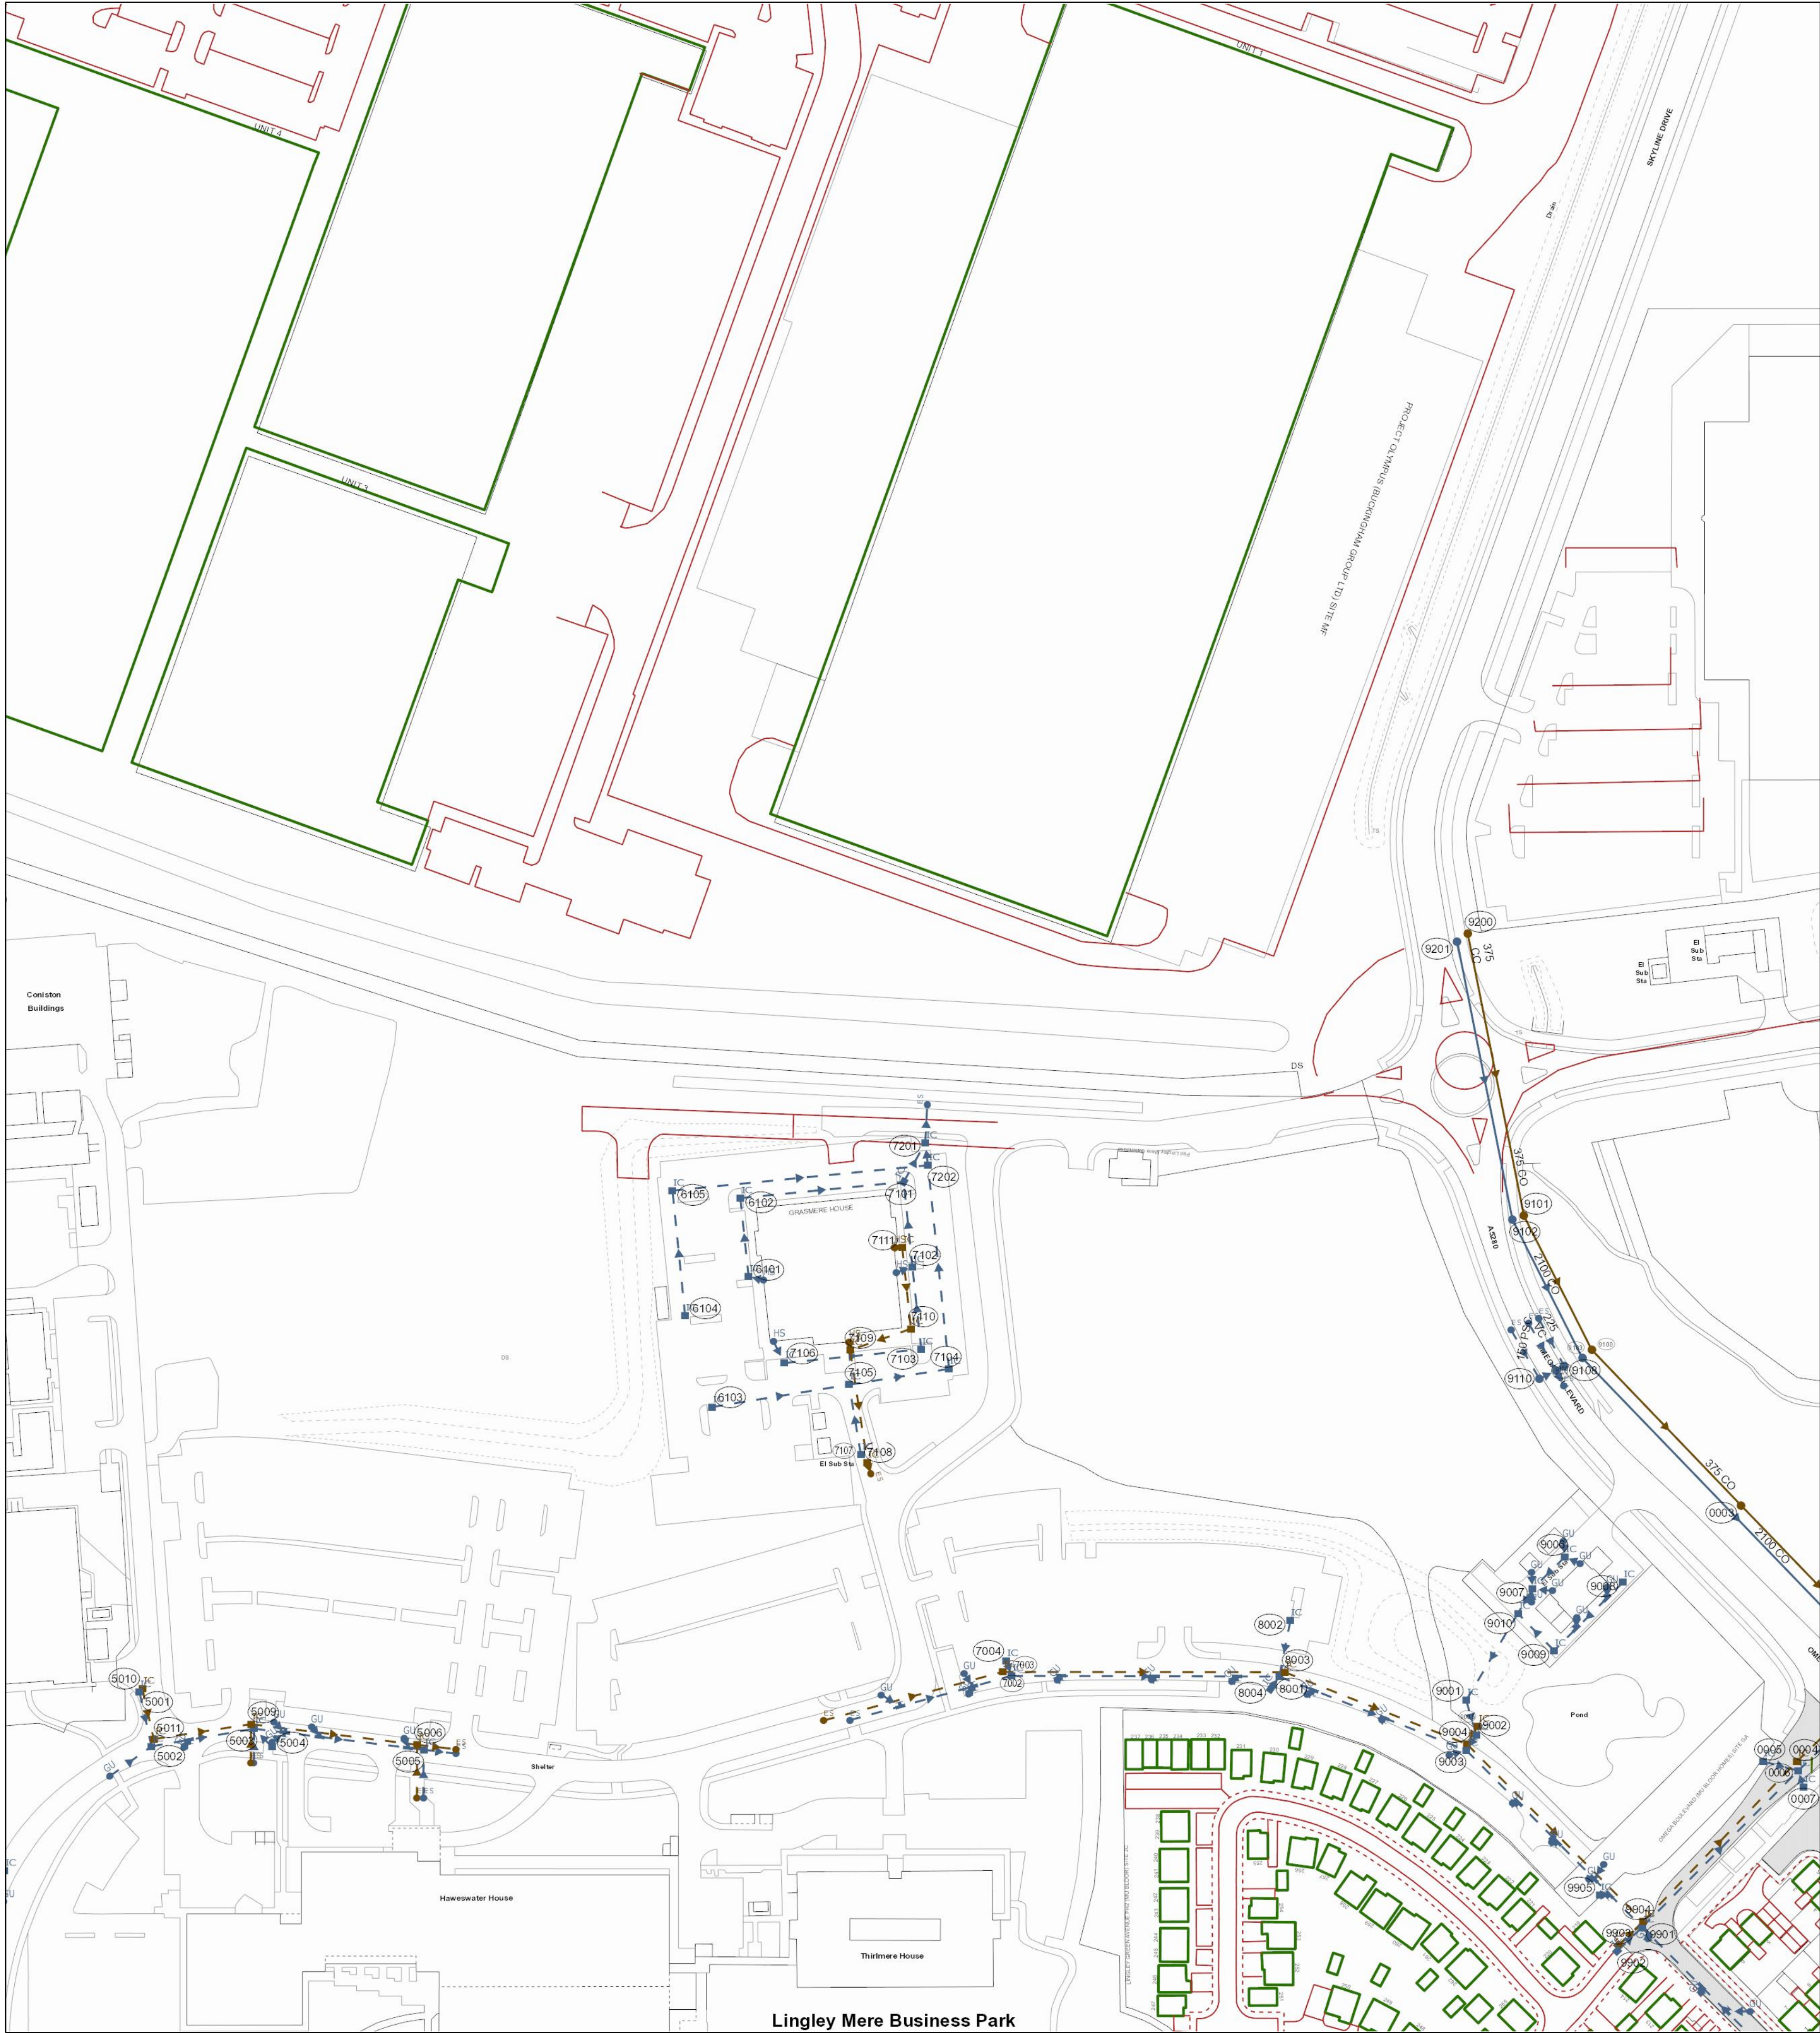

The position of the underground apparatus shown on this plan is approximate only and is given in accordance with the best information currently available. United Utilities Water will not accept liability for any loss or damage caused by the actual position being different from those shown.

Crown copyright and database rights 2017 Ordnance Survey 100022432. Unauthorised reproduction will infringe these copyrights.

Reho	Cover	Func	Invert	Size x	Size y	Shape	Matl	Length	Grad
9109	20.5	SW	13.56	225		VC	5.322352		
9200	20.5	FO	13.56	375		CO	90.2507		
9110		SW		150		PSC	5.743654		
9201	20.4	SW	14.33	150		CO	88.59451		
9102	19.65	SW	14.19	2100		CO	48.61695		
9101	19.5	FO	13.35	375		CO	47.57428		
9100	18.5	FO	13.09	375		CO	67.67738		
9108		SW		150		PSC	2.951322		
0003	18.45	FO	12.91	375		CO	70.98195		1 in 779
9103	19.5	SW	14.11	2100		CO	140.3229		1 in 246

Reho	Cover	Func	Invert	Size x	Size y	Shape	Matl	Length	Grad
------	-------	------	--------	--------	--------	-------	------	--------	------

LEGEND

Abandoned

Foul

Surface Water

Combined

Public Sewer

Private Sewer

Section 104

Rising Main

Sludge Main

Overflow

Water Course

Highway Drain

All point assets follow the standard colour convention:
red - combined
blue - surface water
brown - foul
purple - overflow

Manhole

Head of System

Extent of Survey

Rodding Eye

Inlet

Discharge Point

Vortex

Penstock

Washout Chamber

Valve

Air Valve

Non Return Valve

Soakaway

Gully

Cascade

Flow Meter

Hatch Box

Oil Interceptor

Summit

Drop Shaft

Orifice Plate

Side Entry Manhole

Outfall

Screen Chamber

Inspection Chamber

Bifurcation Chamber

Lamp Hole

T Junction / Saddle

Catchpit

Valve Chamber

Vent Column

Vortex Chamber

Penstock Chamber

Network Storage Tank

Sewer Overflow

Ww Treatment Works

Ww Pumping Station

Septic Tank

Control Kiosk

MANHOLE FUNCTION

FO Foul

SW Surface Water

CO Combined

OV Overflow

SEWER SHAPE

CI Circular

EG Egg

OV Oval

FT Flat Top

RE Rectangular

SQ Square

TR Trapezoidal

AR Arch

BA Barrel

HO HorseShoe

UN Unspecified

SEWER MATERIAL

AC Asbestos Cement

BR Brick

PE Polyethylene

RP Reinforced Plastic Matrix

CO Concrete

CSB Concrete Segment Bolted

CSU Concrete Segment Unbolted

CC Concrete Box Culverted

PSC Plastic / Steel Composite

GRC Glass Reinforced Plastic

DI Ductile Iron

PVC Polyvinyl Chloride

CI Cast Iron

SI Spun Iron

ST Steel

VC Vitrified Clay

PP Polypropylene

PF Pitch Fibre

MAC Masonry, Coursed

MAR Masonry, Random

U Unspecified

Address or Site Reference:

Omega Business park,

OS sheet Number: SJ5590SE

Scale: 1:1250

Nodes: 10

Sheet: 14 of 15


Date: 13/11/2019

Printed by: Property Searches

SEWER RECORDS

United Utilities

helping life flow smoothly

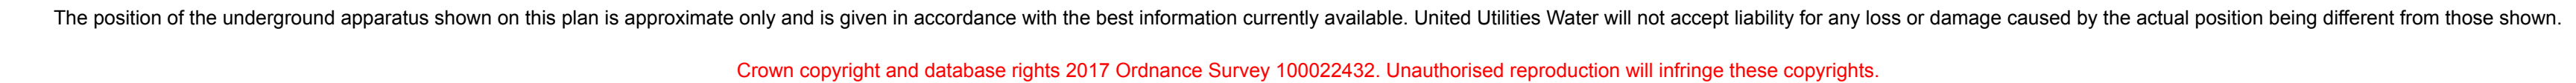

Refno	Cover	Func	Invert	Size x	Size y	Shape	Matl	Length	Grad
-------	-------	------	--------	--------	--------	-------	------	--------	------

All point assets follow the standard colour convention:

red	- combined	blue	- surface water
brown	- foul	purple	- overflow

- Manhole
- Head of System
- Extent of Survey
- Rodding Eye
- Inlet
- Discharge Point
- Vortex
- Penstock
- Washout Chamber
- Valve
- Air Valve
- Non Return Valve
- Soakaway
- Gully
- Cascade
- Flow Meter
- Hatch Box
- Oil Interceptor
- Summit
- Drop Shaft
- Orifice Plate
- Side Entry Manhole
- Outfall
- Screen Chamber
- Inspection Chamber
- Bifurcation Chamber
- Lamp Hole
- T Junction / Saddle
- Catchpit
- Valve Chamber
- Vent Column
- Vortex Chamber
- Penstock Chamber
- Network Storage Tank
- Sewer Overflow
- Ww Treatment Works
- Ww Pumping Station
- Septic Tank
- Control Kiosk
- Change of Characteristic

FO	Foul
SW	Surface Water
CO	Combined
OV	Overflow

CI	Circular	TR	Trapezoidal
EG	Egg	AR	Arch
OV	Oval	BA	Barrel
FT	Flat Top	HO	HorseShoe
RE	Rectangular	UN	Unspecified
SQ	Square		

AC	Asbestos Cement
BR	Brick
PE	Polyethylene
RP	Reinforced Plastic Matrix
CO	Concrete
CSB	Concrete Segment Bolted
CSU	Concrete Segment Unbolted
CC	Concrete Box Culverted
PSC	Plastic / Steel Composite
GRC	Glass Reinforced Plastic
DI	Ductile Iron
PVC	Polyvinyl Chloride
CI	Cast Iron
SI	Spun Iron
ST	Steel
VC	Vitrified Clay
PP	Polypropylene
PF	Pitch Fibre
MAC	Masonry, Coursed
MAR	Masonry, Random
U	Unspecified

Omega Business park,

OS sheet SJ5589NE
Number:
Scale: 1:1250 Date: 13/11/2019
Nodes: 11
Sheet: 15 of 15
Printed by: Property Searches

**SEWER
RECORDS**

 **United
Utilities**
helping life flow smoothly

Appendix H

LOCAL FLOOD RISK MANAGEMENT
STRATEGY GROUNDWATER
FLOODING MAPS




Appendix A Figure 3

Areas Susceptible to Groundwater Flooding (AStGWF)



St. Helens
Council

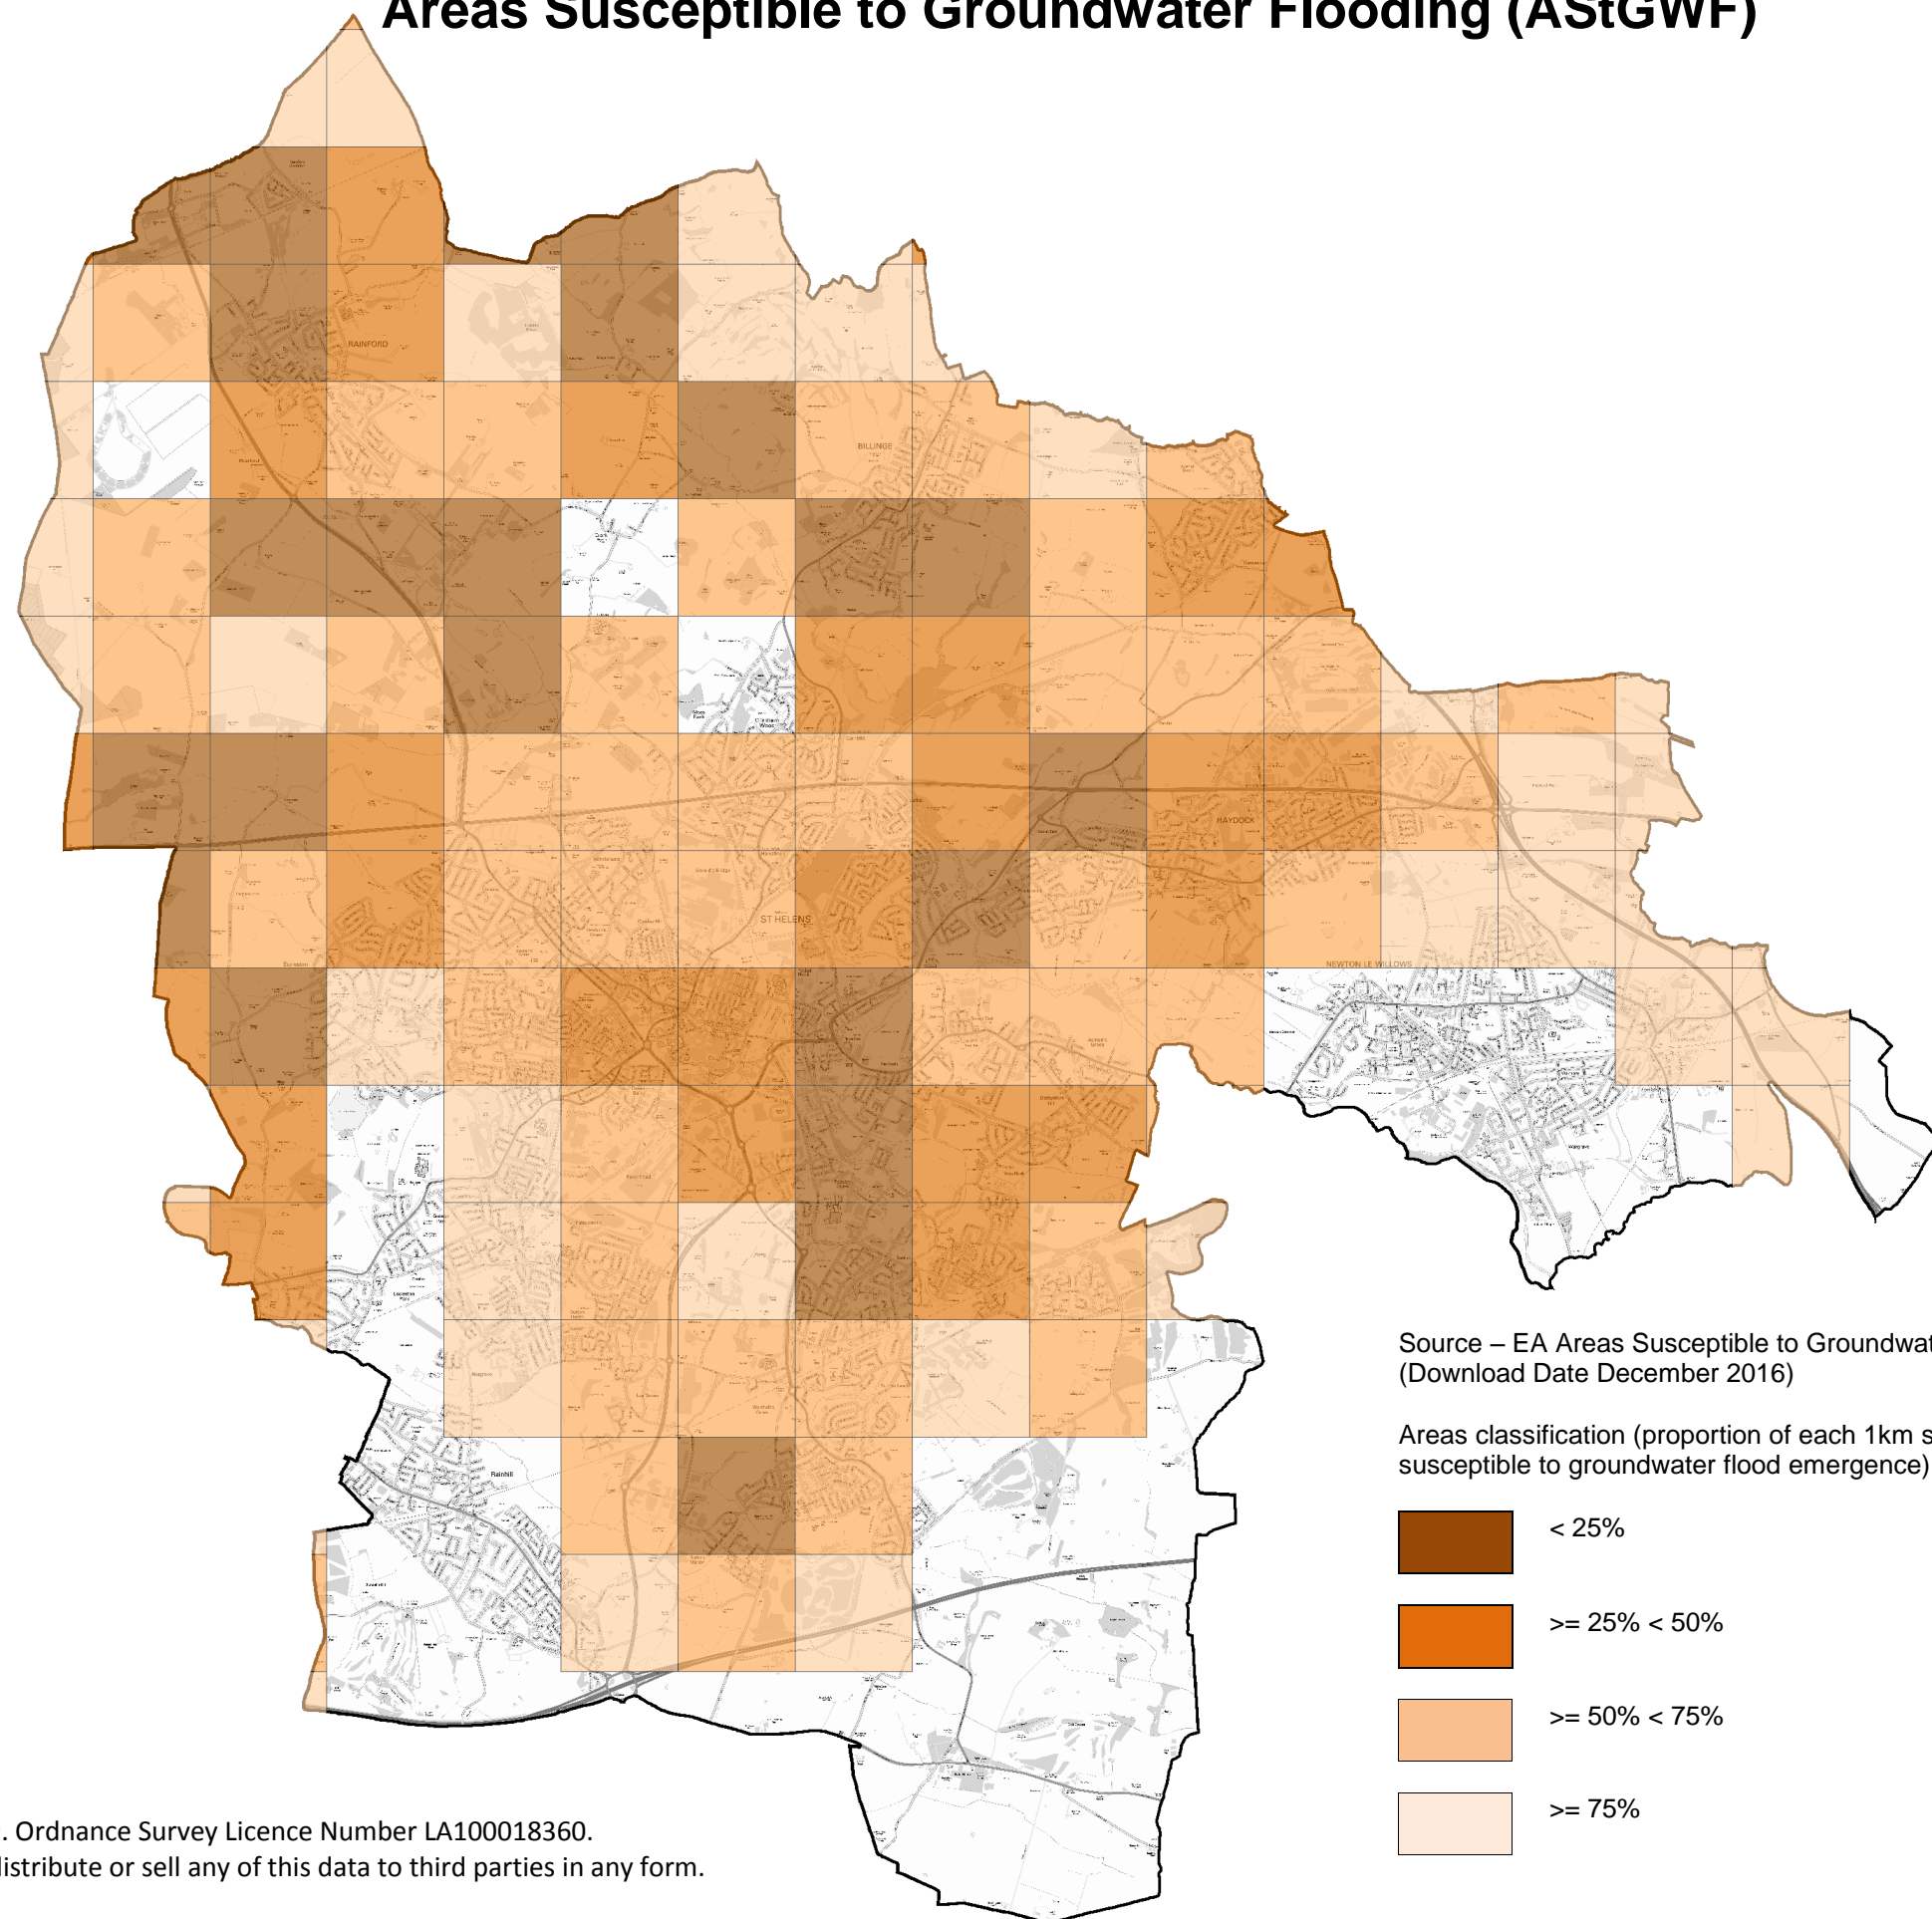

Source – EA Areas Susceptible to Groundwater Flooding
(Download Date December 2016)

Areas classification (proportion of each 1km square that is
susceptible to groundwater flood emergence):

