


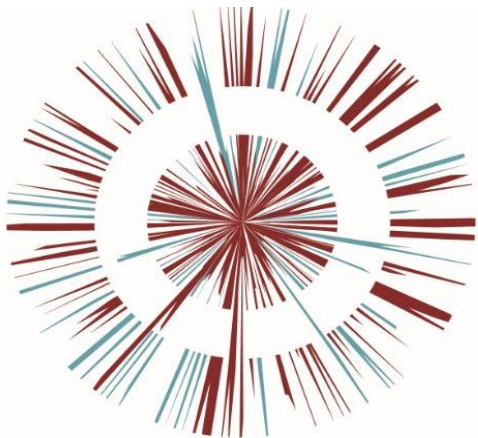


OMEGA ZONE 8, ST HELENS

Omega St Helens Ltd / T. J. Morris Limited



Ground Investigation Report
& Remediation Strategy
Appendix A continued
OPP DOC. 2.3

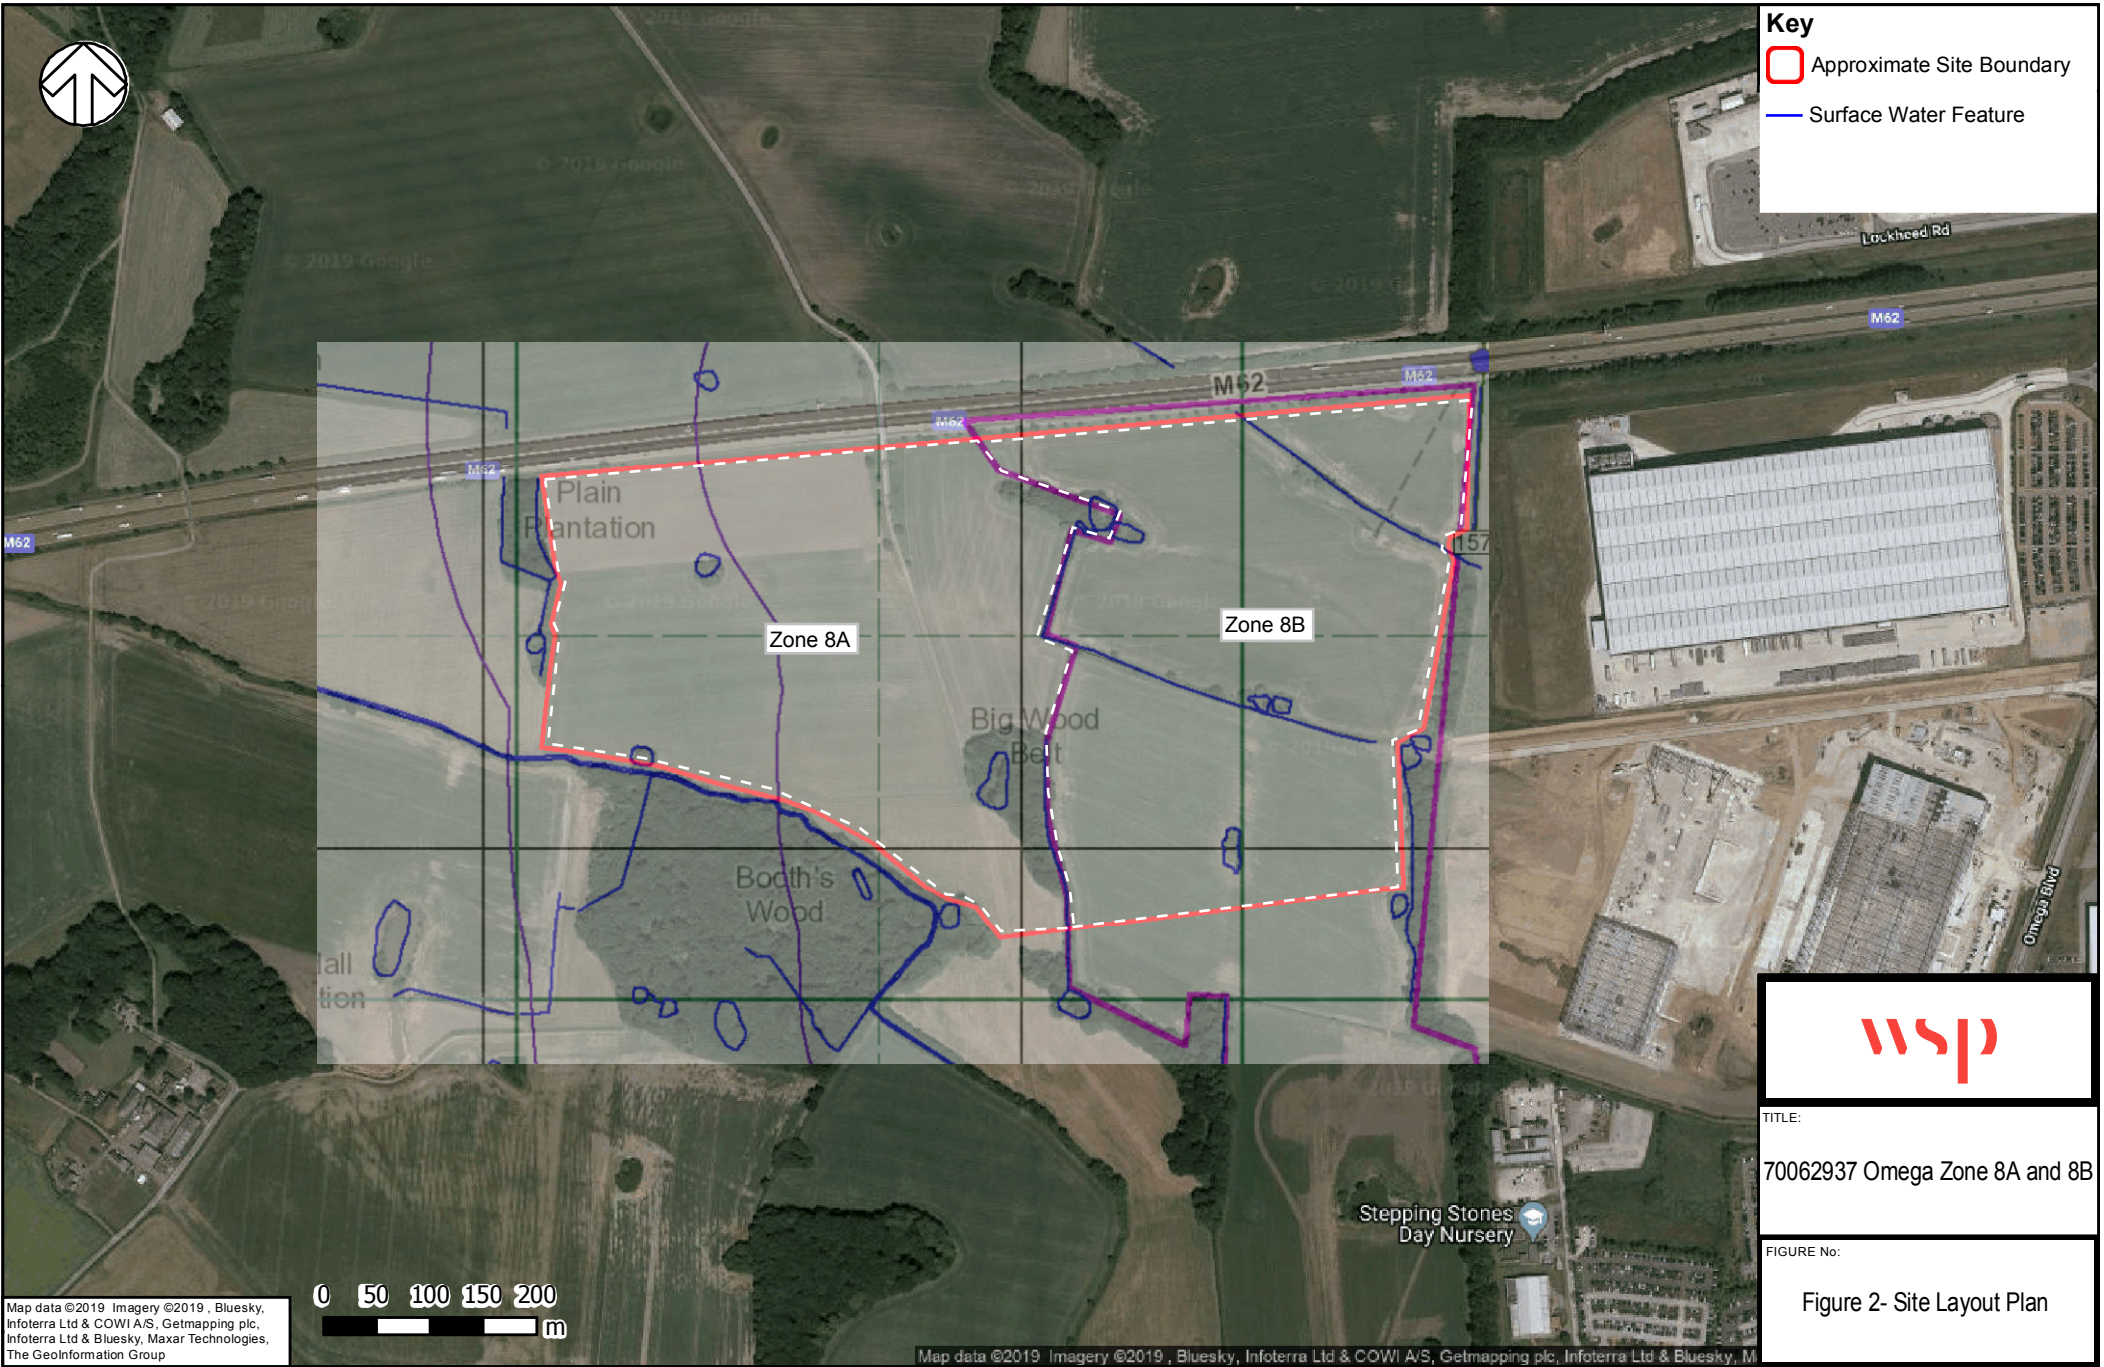



- Legend**
- Zone 8 Site Boundary
 - Cone Penetration Test - Pressuremeter Test
 - Cable Percussion / Rotary Follow on
 - Window Sampler
 - Cone Penetration Test
 - Trial Pit



TITLE:

Omega Zone 8 A and B


FIGURE No:

Exploratory Hole Location Plan

Contains Ordnance Survey data © Crown copyright and database right 2019.




0.01 0.035 0.07 0.105 0.14
Kilometres

Source: Esri, DigitalGlobe, GeoEye, Earthstar Geographics, CNES/Airbus DS, USDA, USGS,

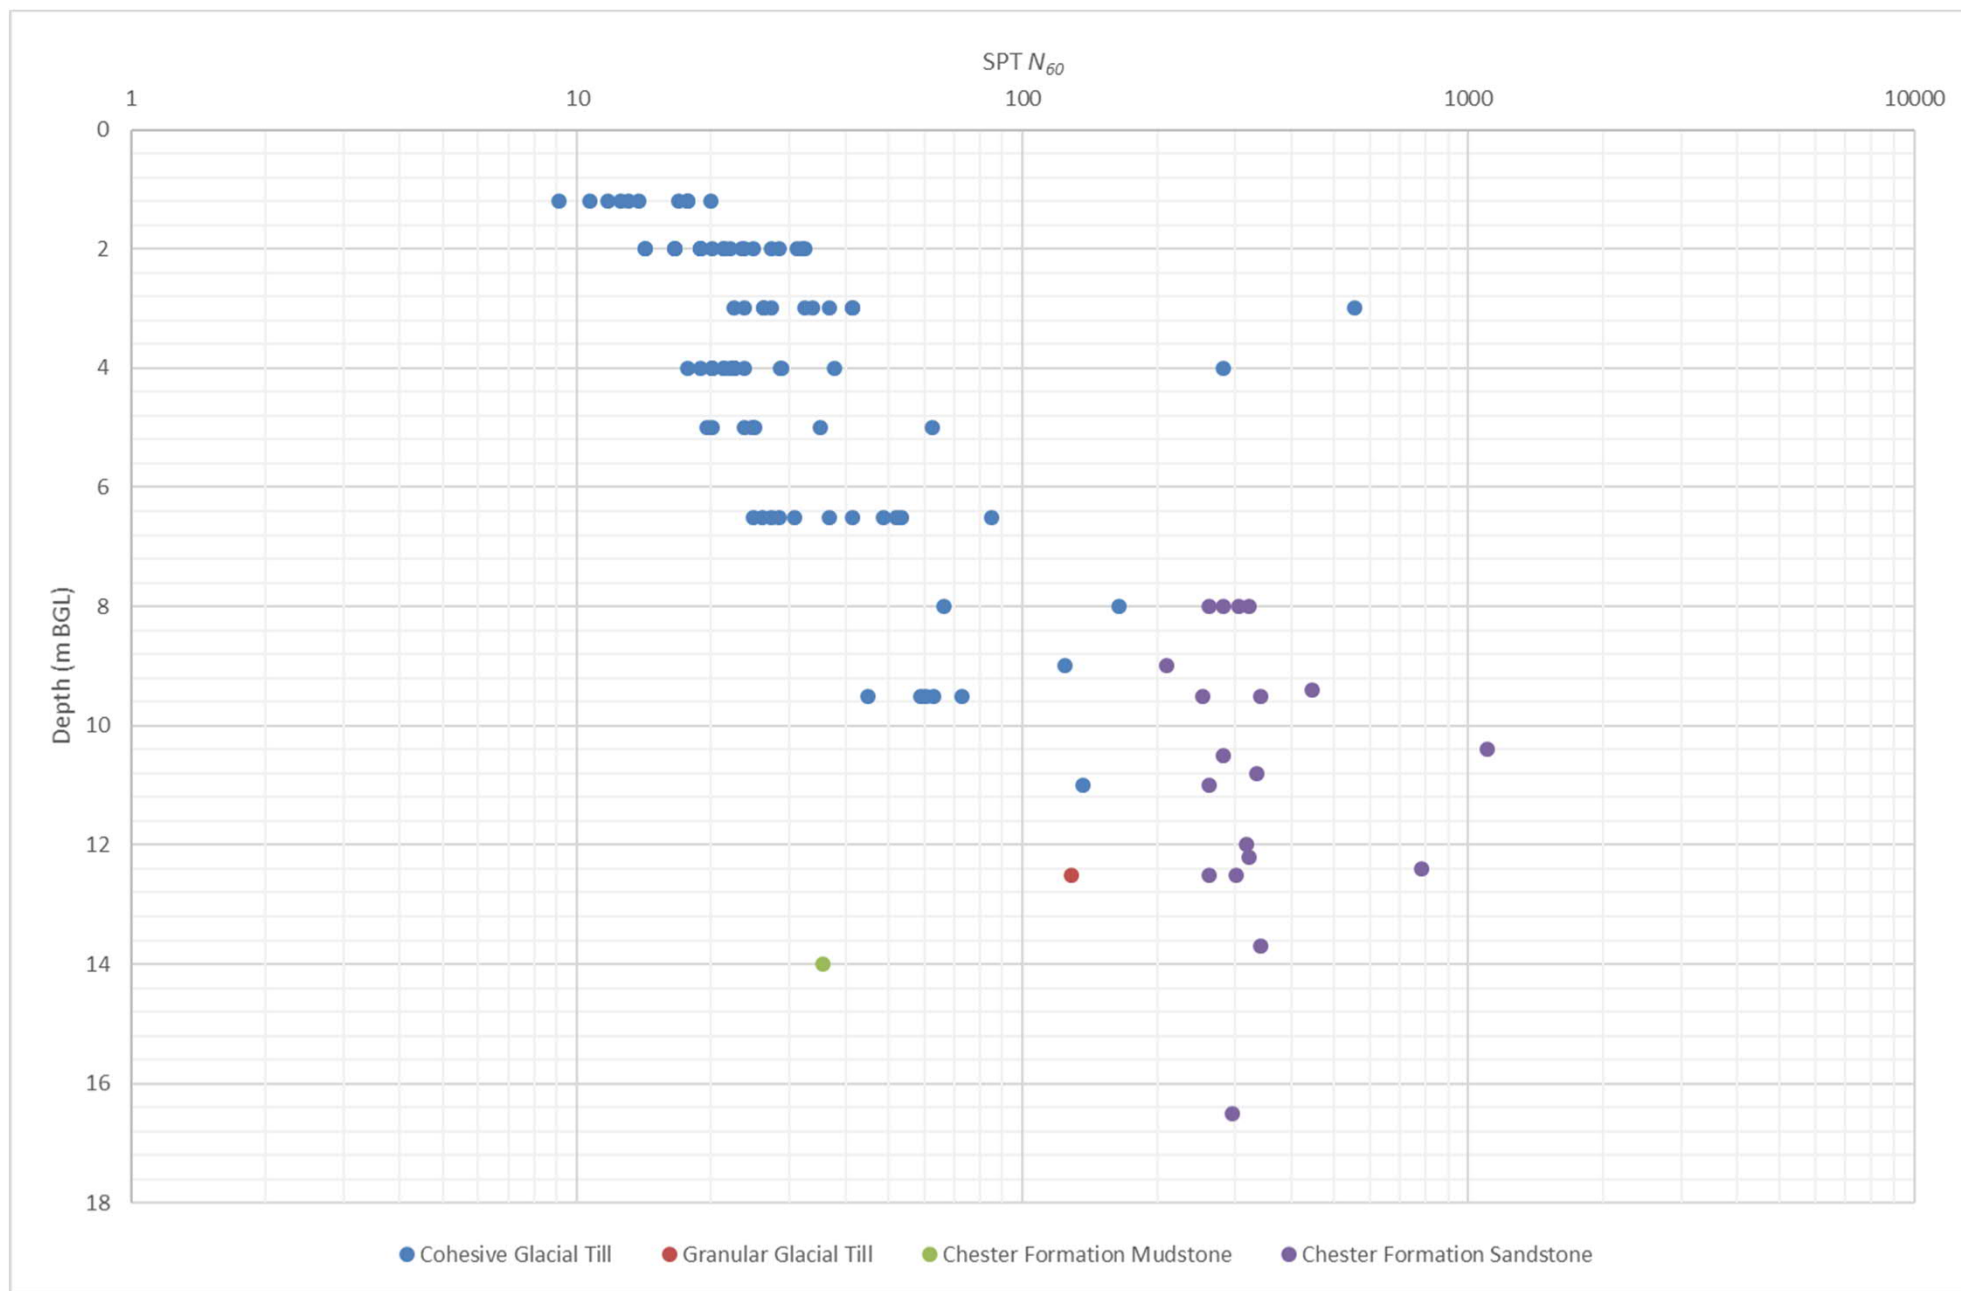




8 First Street, Manchester M15 4RP
Tel: 0161 200 5000

Project No.	70049017	Scale	NTS
Date	December 2019	Figure No.	A.1
Project	Omega South Zone 8A & 8B	Drawn by	RH
Title	SPT N_{60} vs Depth	Checked by	MN

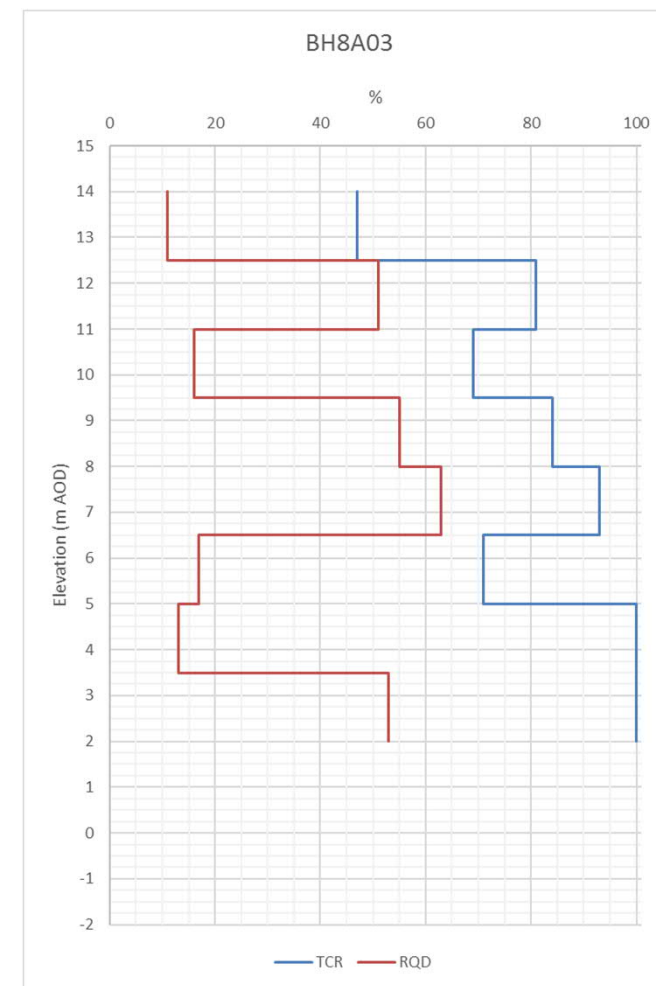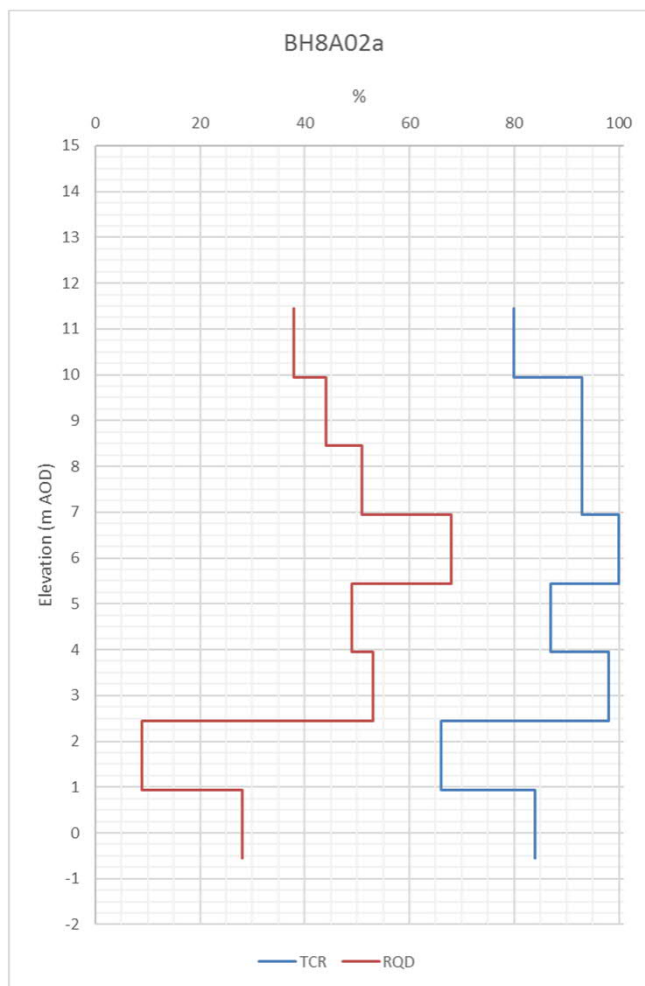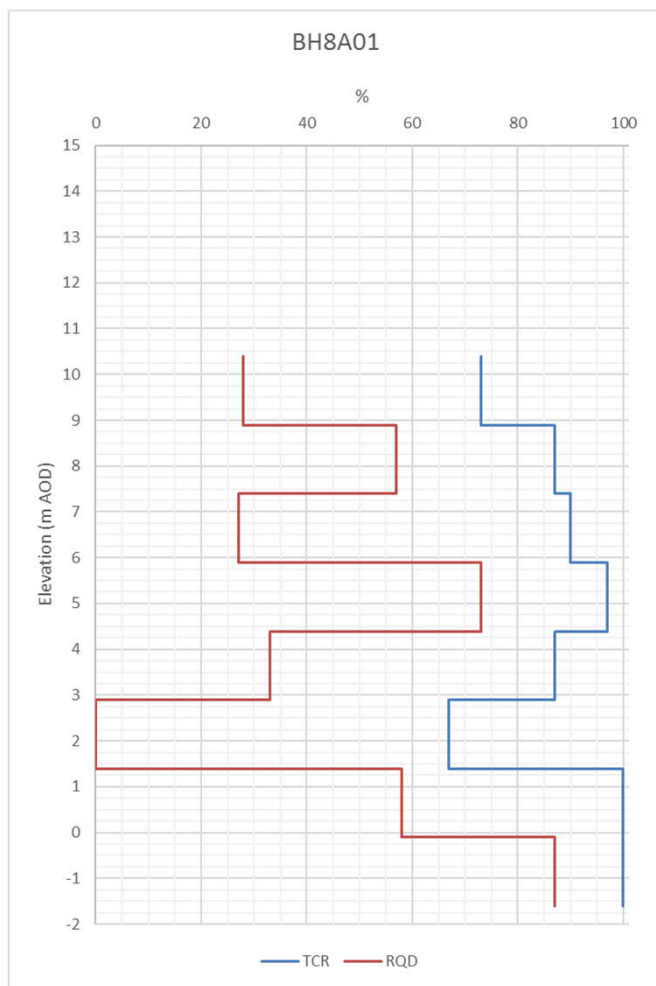




8 First Street, Manchester M15 4RP
Tel: 0161 200 5000

Project No.	70049017	Scale	NTS
Date	December 2019	Figure No.	A.2
Project	Omega South Zone 8A & 8B	Drawn by	RH
Title	Total Core Recovery & Rock Quality Designation – BH8A01, BH8A02, & BH8A03	Checked by	MN

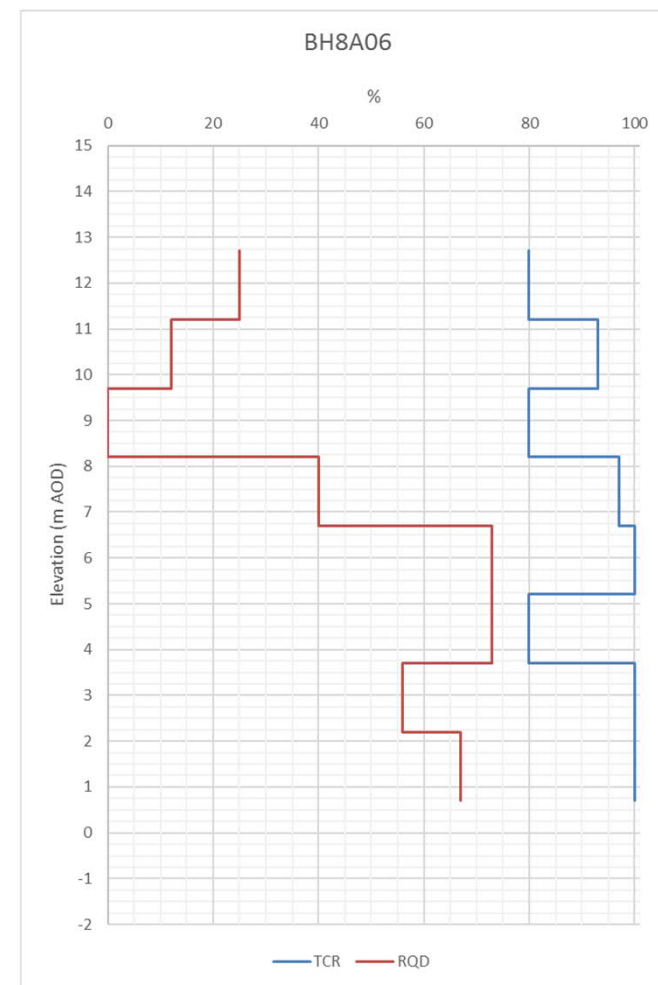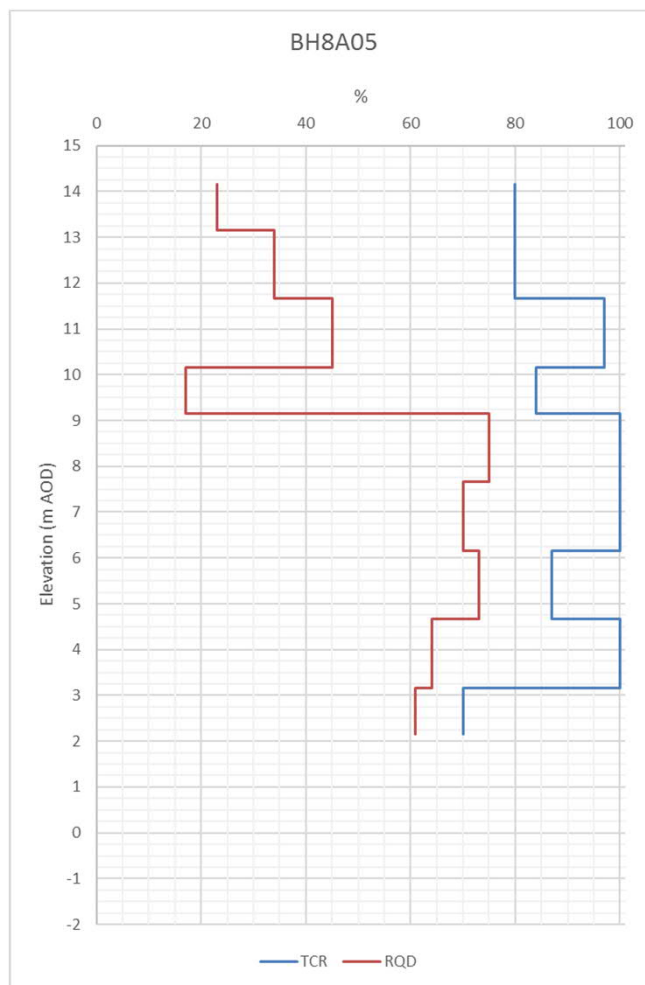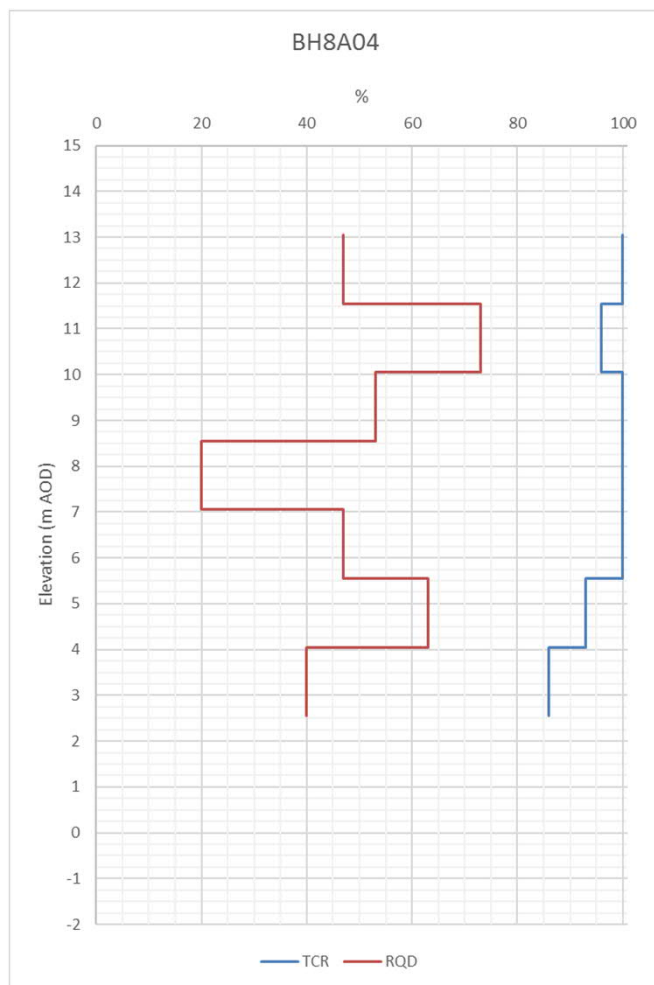

8 First Street, Manchester M15 4RP
Tel: 0161 200 5000

Project No.	70049017	Scale	NTS
Date	December 2019	Figure No.	A.3
Project	Omega South Zone 8A & 8B	Drawn by	RH
Title	Total Core Recovery & Rock Quality Designation – BH8A04, BH8A05, & BH8A06	Checked by	MN

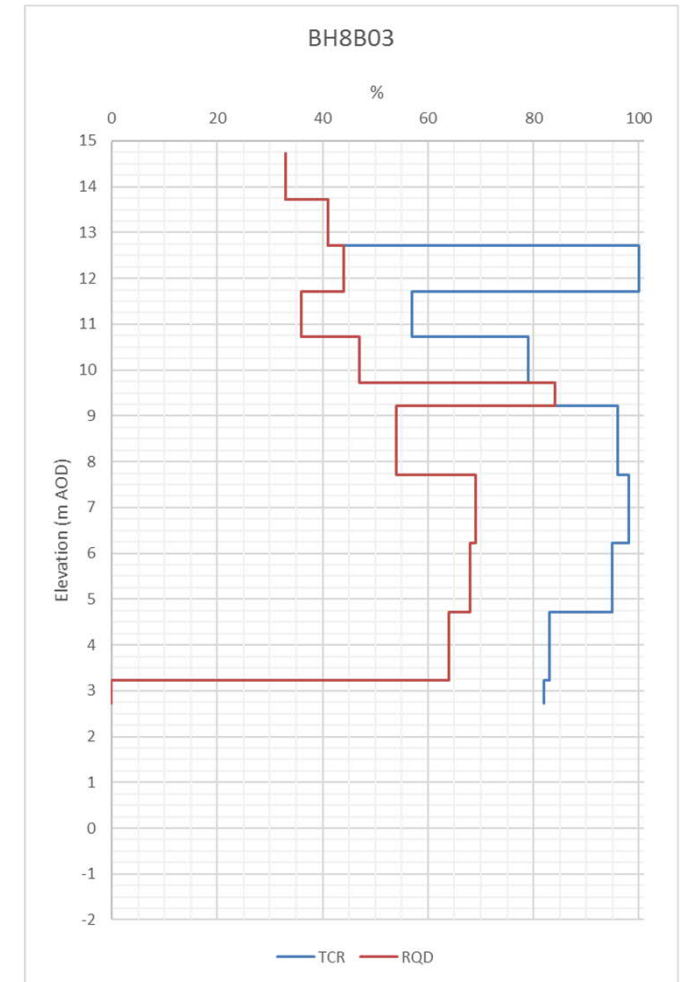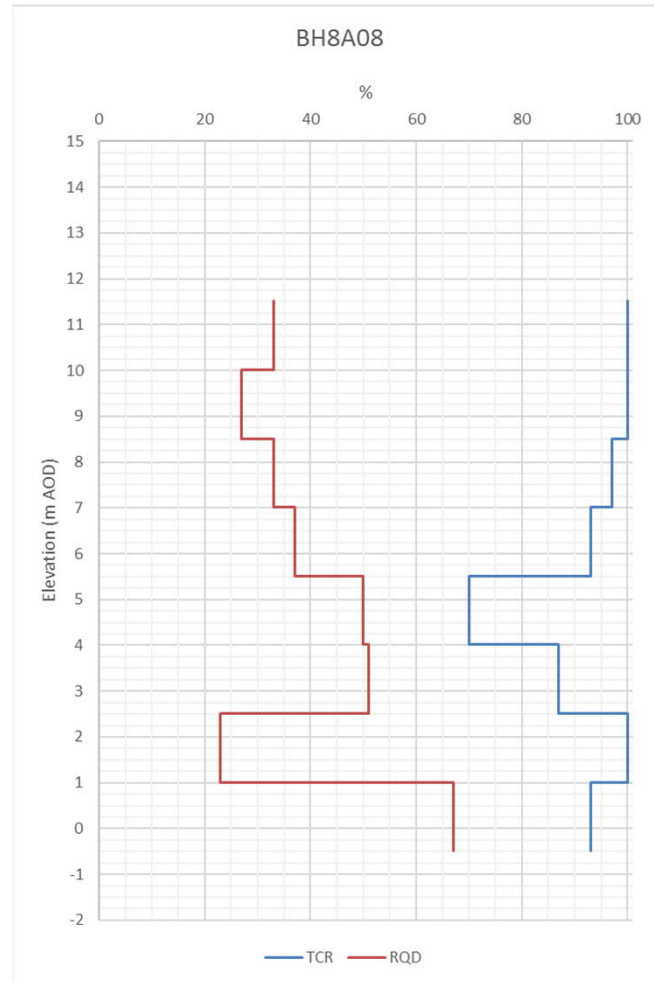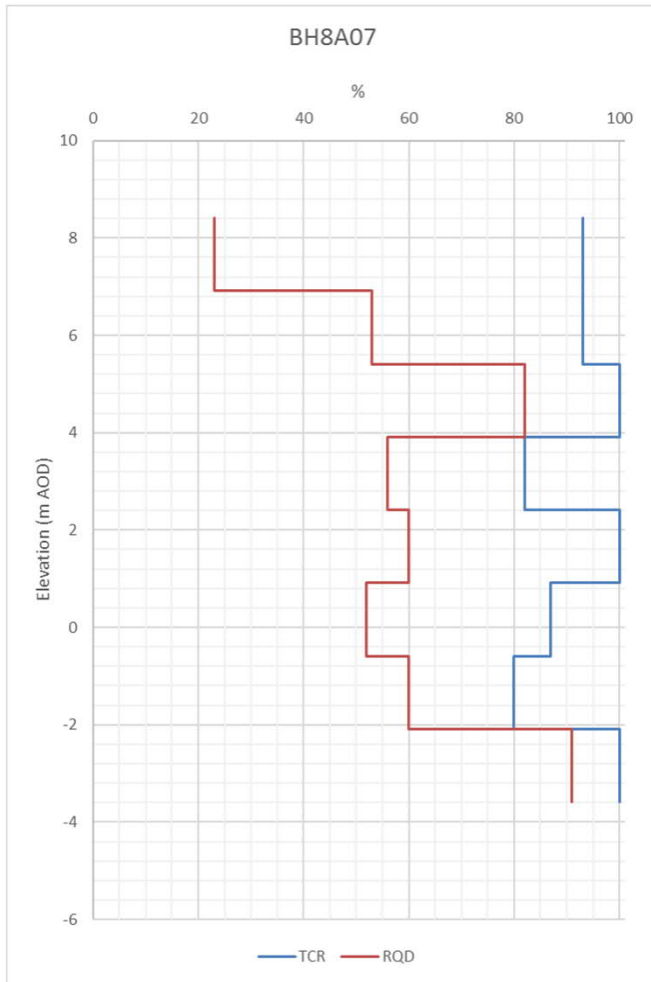

8 First Street, Manchester M15 4RP
Tel: 0161 200 5000

Project No.	70049017	Scale	NTS
Date	December 2019	Figure No.	A.4
Project	Omega South Zone 8A & 8B	Drawn by	RH
Title	Total Core Recovery & Rock Quality Designation – BH8A07, BH8A08, & BH8B03	Checked by	MN