


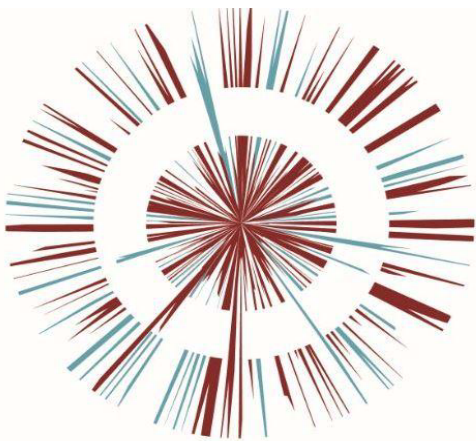

# OMEGA ZONE 8, ST HELENS


Omega St Helens Ltd / T. J. Morris Limited




Document Title  
ES Vol. 2 Appendix 1.1  
EIA Scoping Report  
Document No. OPP DOC.11.18b

# Appendix A

FIGURES

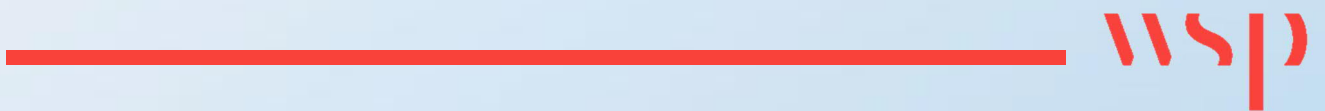



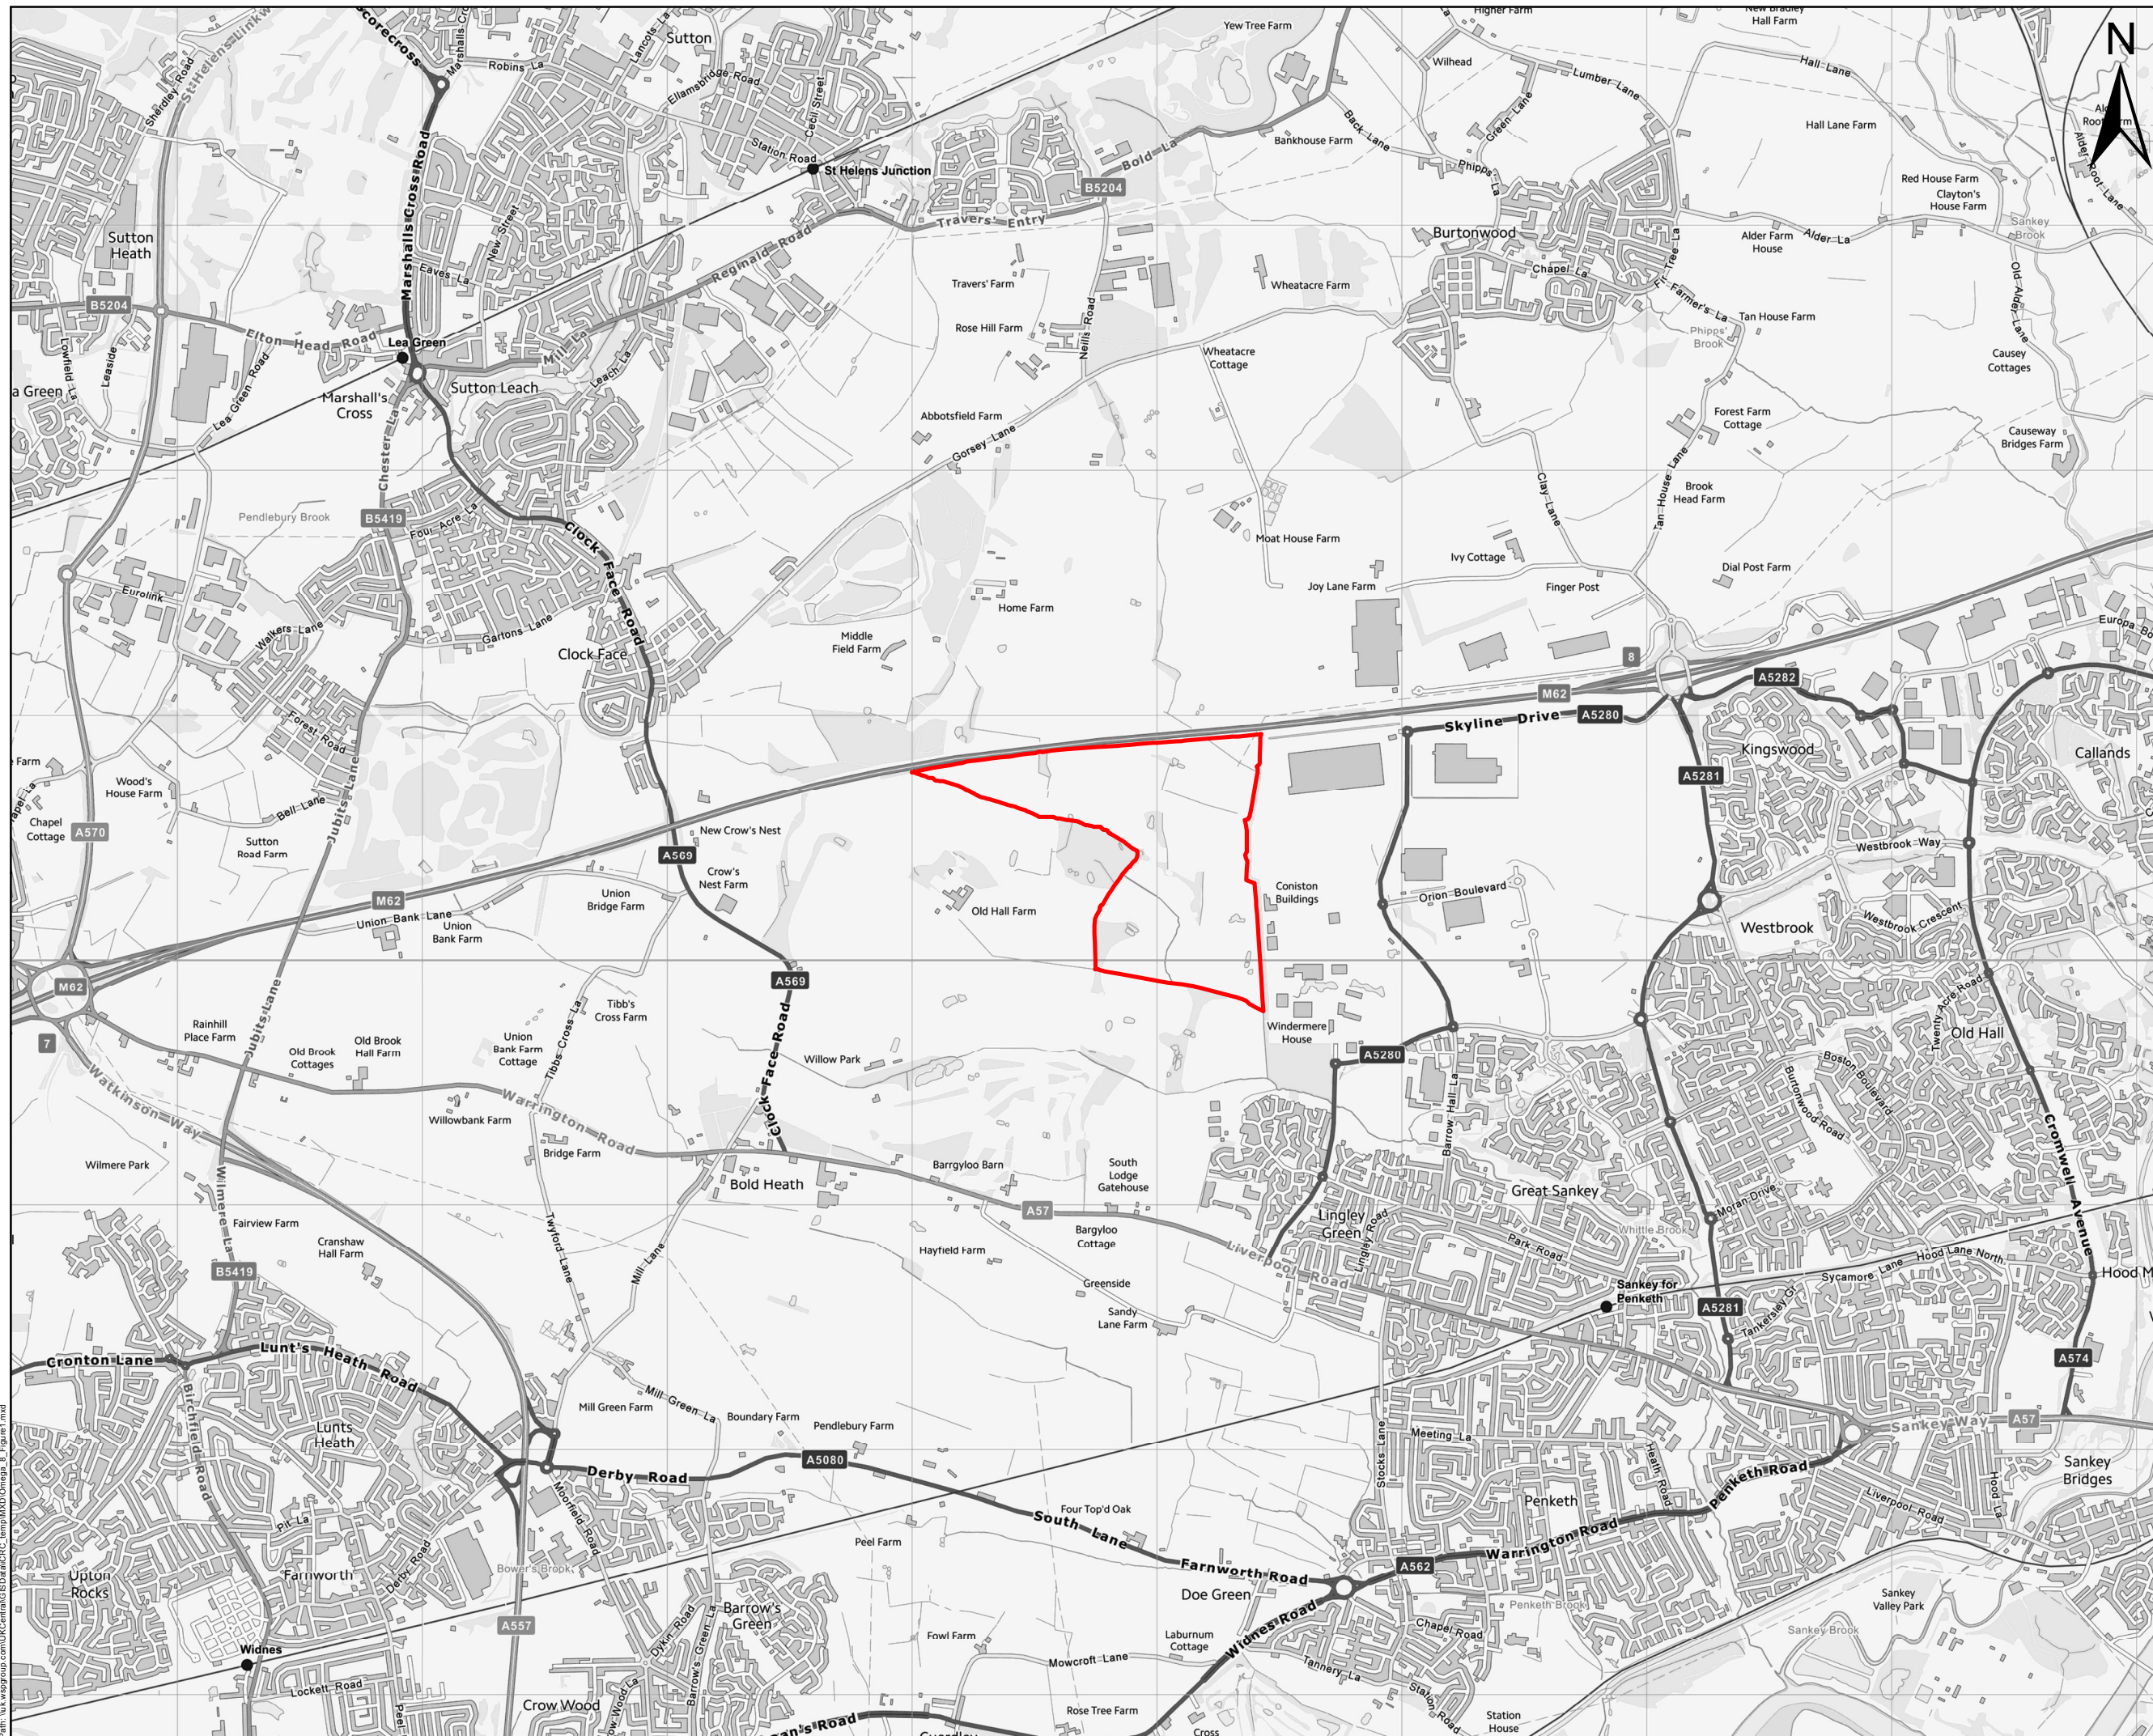

THIS DRAWING MAY BE USED ONLY FOR  
THE PURPOSE INTENDED AND ONLY  
WRITTEN DIMENSIONS SHALL BE USED

**Legend**

☐ Site Location

Copyright

This map is reproduced from Ordnance Survey material with the permission of Ordnance Survey on behalf of the Controller of Her Majesty's Stationery Office.

© Crown copyright

Unauthorised reproduction infringes Crown copyright and may lead to prosecution or civil proceedings.

© Crown copyright and database right 2019

Revision Details				By	Check	Date	Suffix

Drawing Status	
1	2
3	4
5	6
99	100

DRAFT

Job Title
-----------

## Omega 8

a	Drawing Title
---	---------------

Figure 1:  
Site Location

Scale at A3

1:25,000


Drawn INK S01606

Stage 1 check

Stage 2 check
---------------


	Originated
--	------------

Date
------

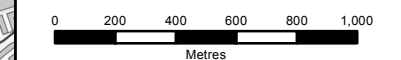

Drawing Number



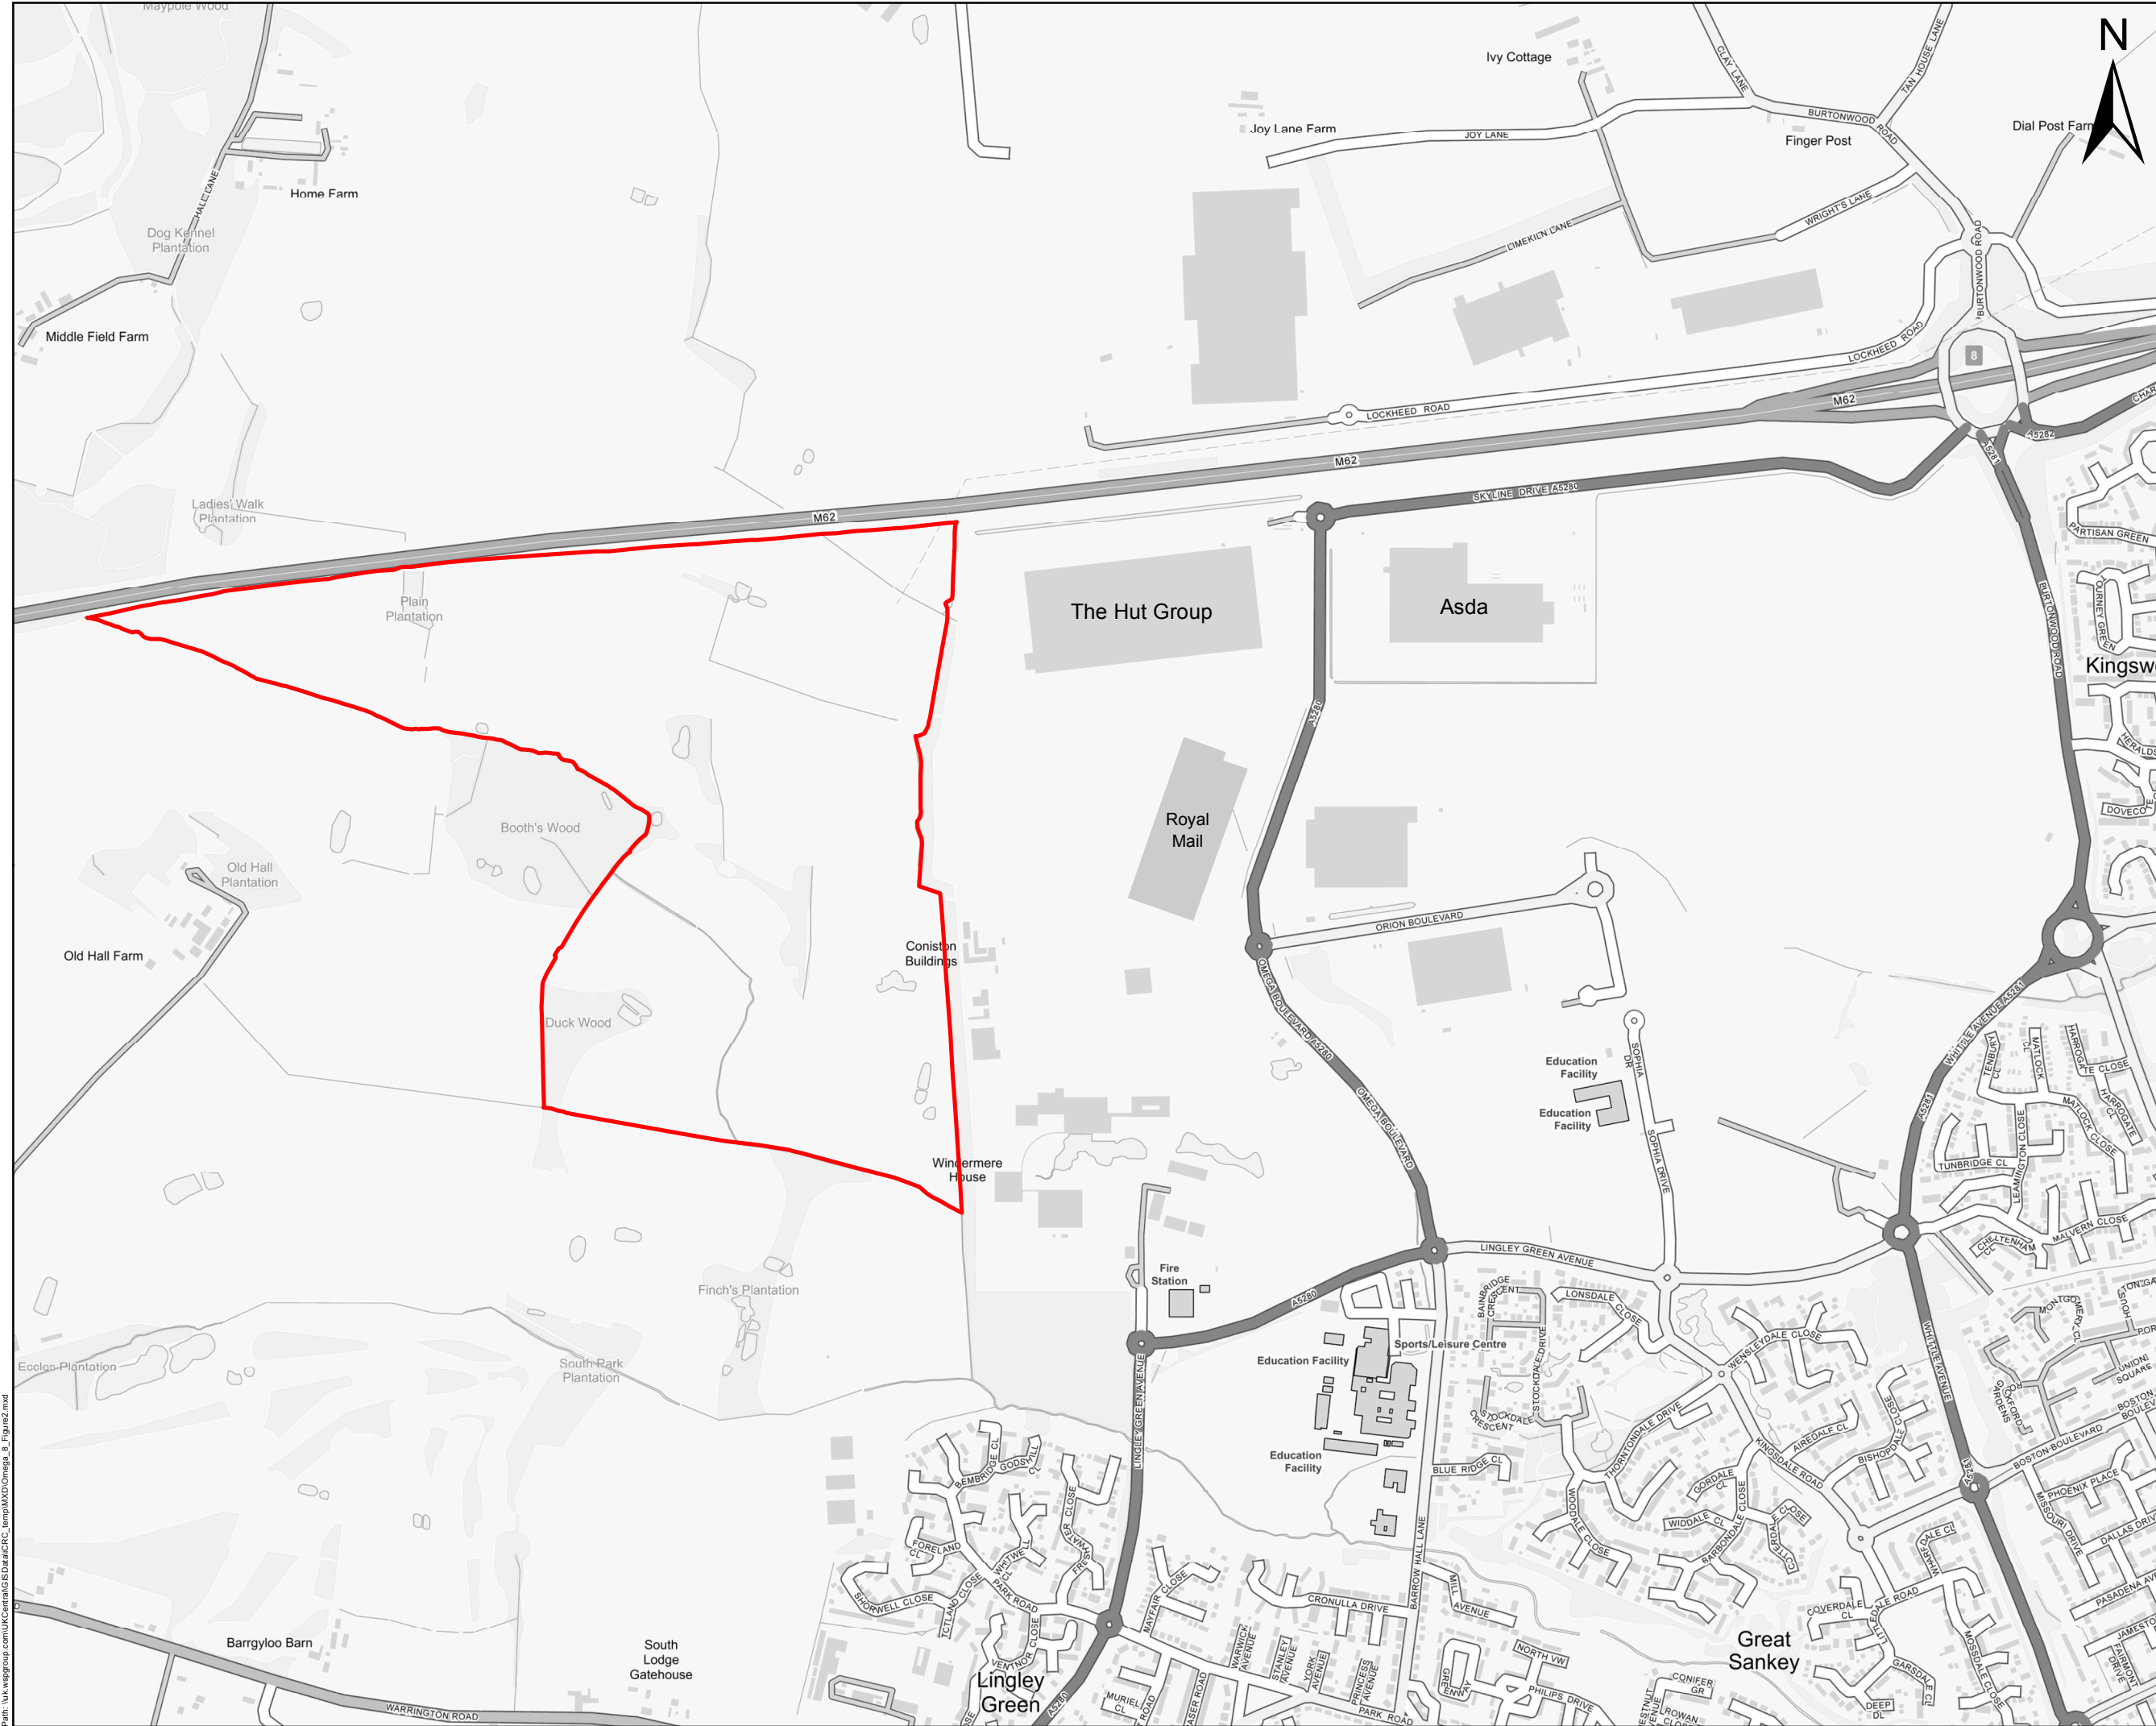

THIS DRAWING MAY BE USED ONLY FOR THE PURPOSE INTENDED AND ONLY WRITTEN DIMENSIONS SHALL BE USED

**Legend**

Site Boundary

Copyright

This map is reproduced from Ordnance Survey material with the permission of Ordnance Survey on behalf of the Controller of Her Majesty's Stationary Office.

© Crown copyright

Unauthorised reproduction infringes Crown copyright and may lead to prosecution or civil proceedings.

© Crown copyright and database right 2019

Revision Details		By	Date	Scale
		Check		

Drawing Status

**DRAFT**

Job Title

**Omega 8**

Drawing Title

**Figure 2:  
Site Boundary**

Scale at A3

**1:10,000**

Drawn		INKS01606	
Stage 1 check	Stage 2 check	Originated	Date
CF	XX	KS	03/07/2019

0 200 400


Metres

**wsp**

Drawing Number

Path: h:\wsp\group.com\UIC\CentralGIS\Draw\CRCC-temp\MD\Omegamega\_8\_Figure2.mxd



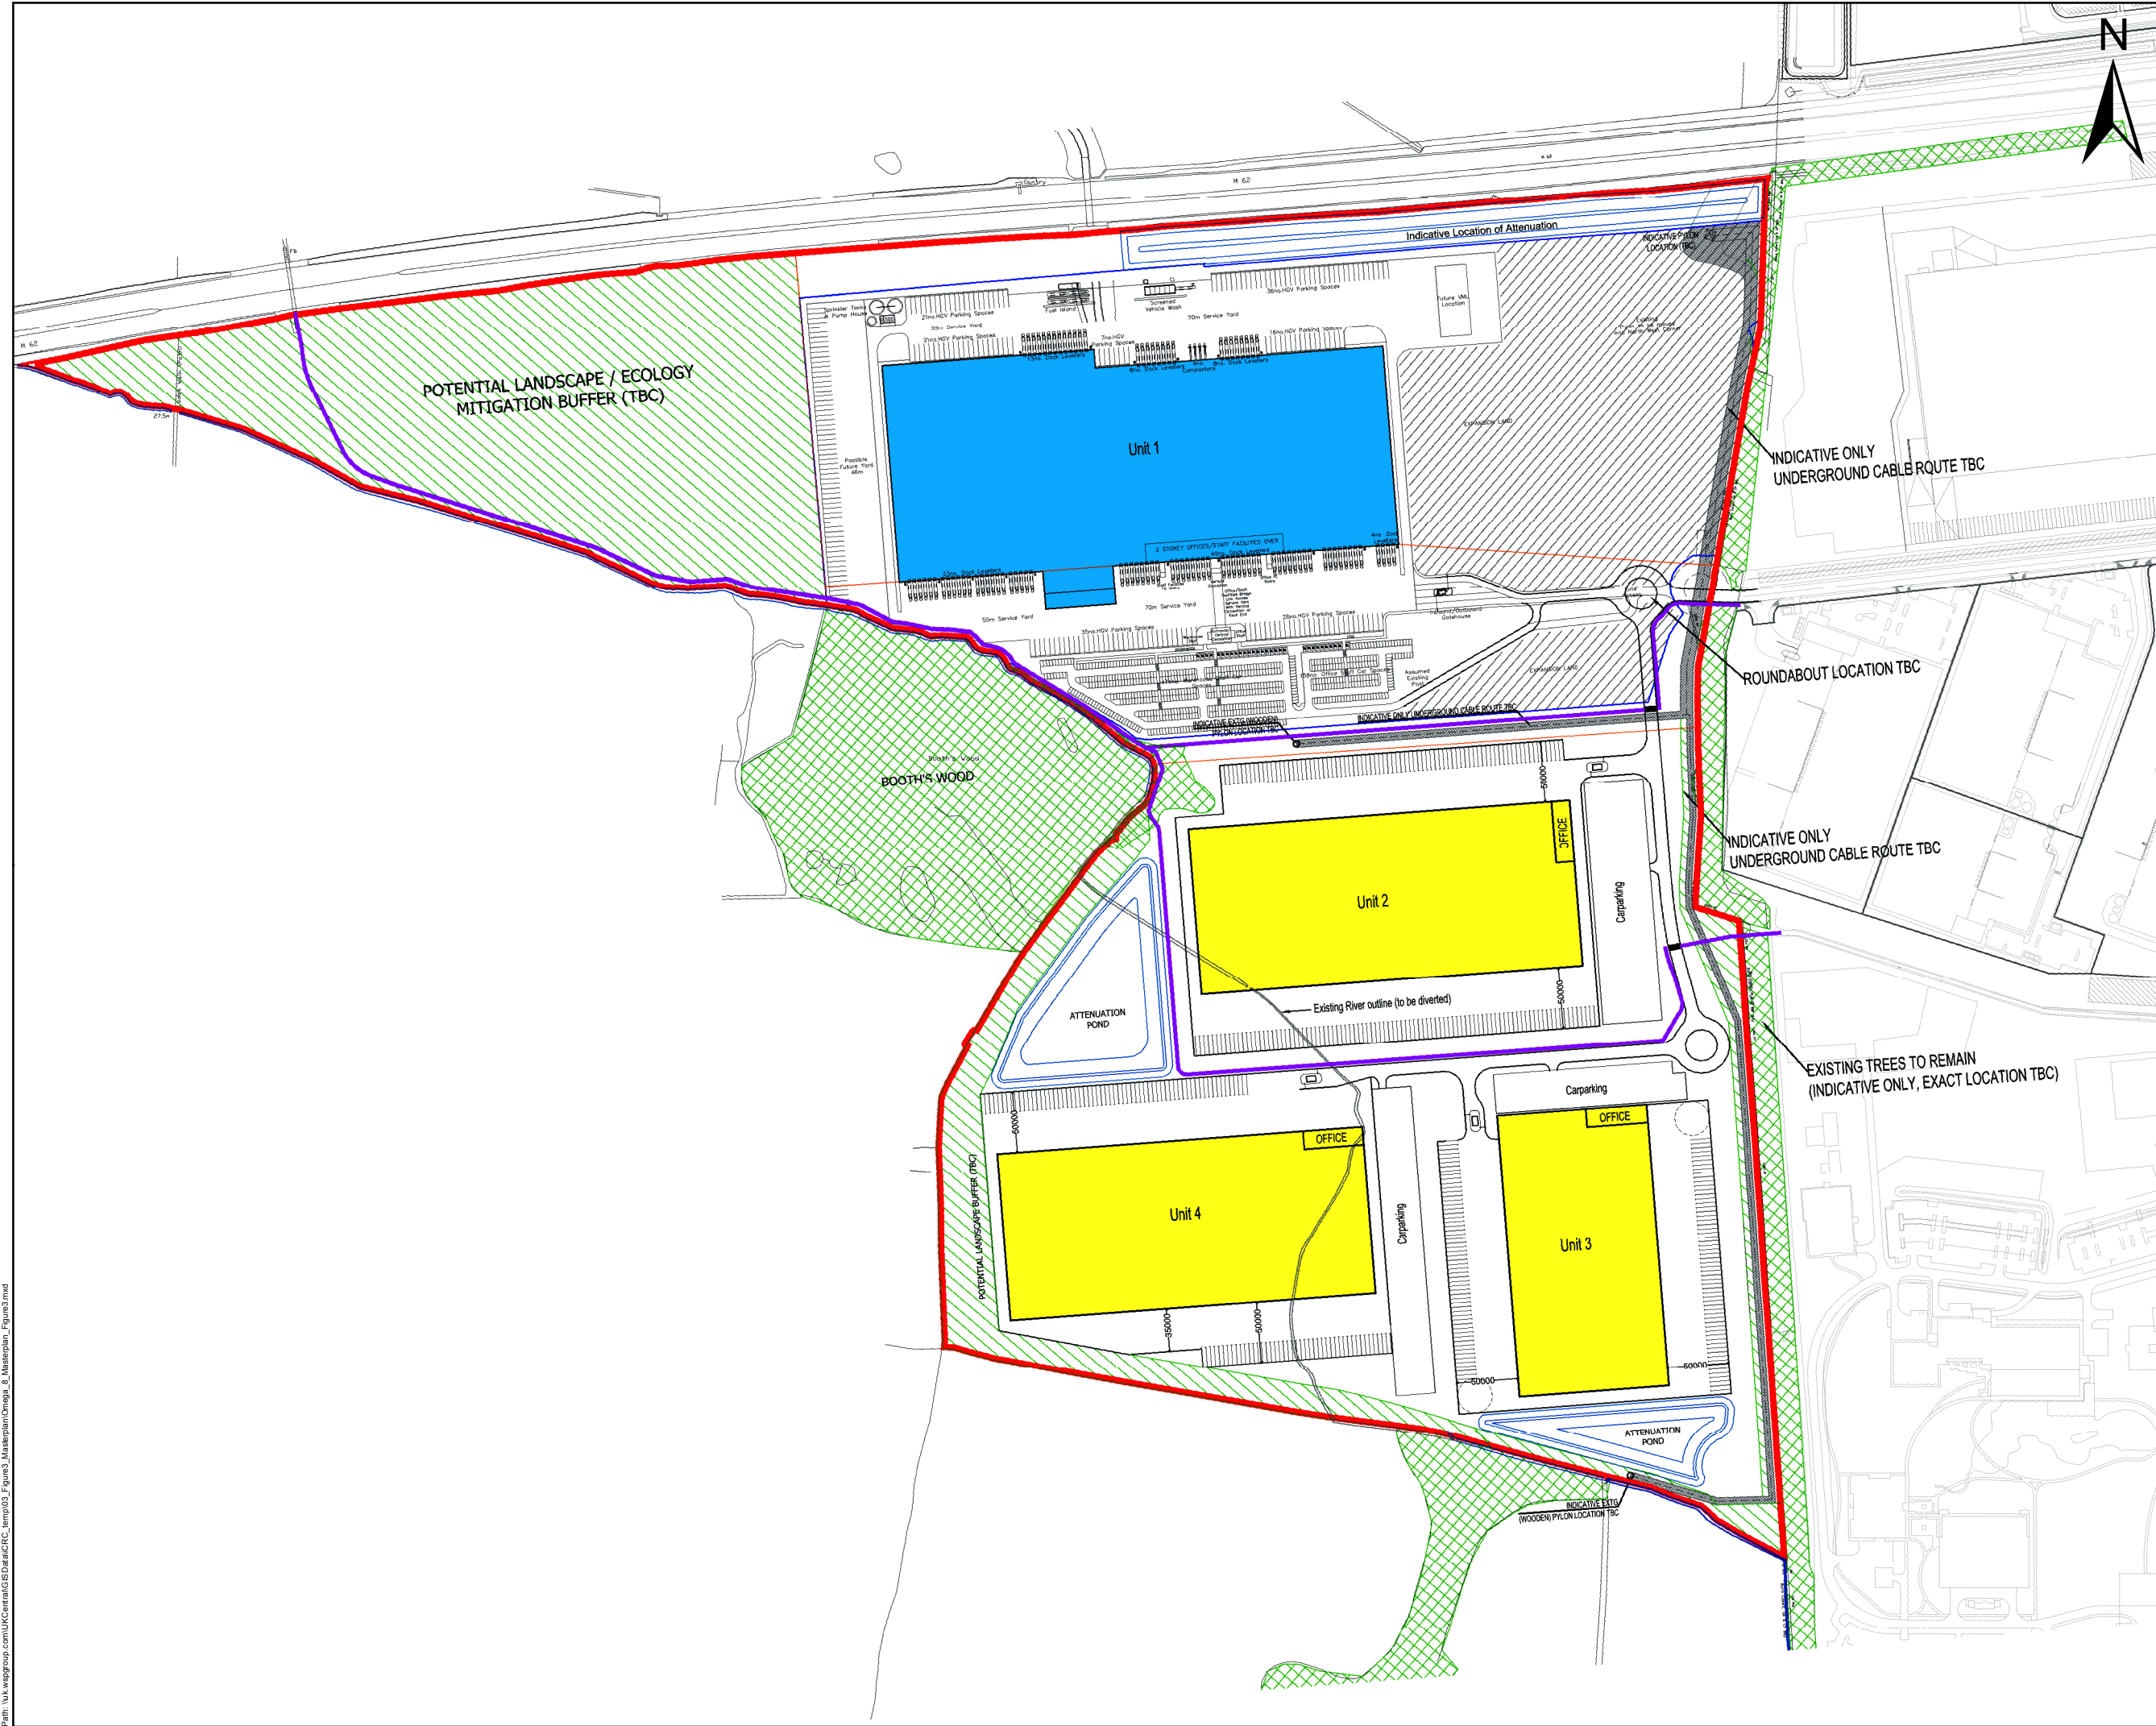

THIS DRAWING MAY BE USED ONLY FOR THE PURPOSE INTENDED AND ONLY WRITTEN DIMENSIONS SHALL BE USED

Legend

Pedestrian/Cycle Route

Copyright

This map is reproduced from Ordnance Survey material with the permission of Ordnance Survey on behalf of the Controller of Her Majesty's Stationary Office.

© Crown copyright

Unauthorised reproduction infringes Crown copyright and may lead to prosecution or civil proceedings.

© Crown copyright and database right 2019

Revision Details	By	Check	Date	Suffix

Drawing Status

DRAFT

Job Title

Omega 8

Drawing Title

Figure 3: Masterplan

Scale at A3

1:5,000

Drawn

INKS01606


Stage 1 check	Stage 2 check	Originated	Date
CF	XX	KS	29/10/2019

0 200 Metres


WSP

Drawing Number



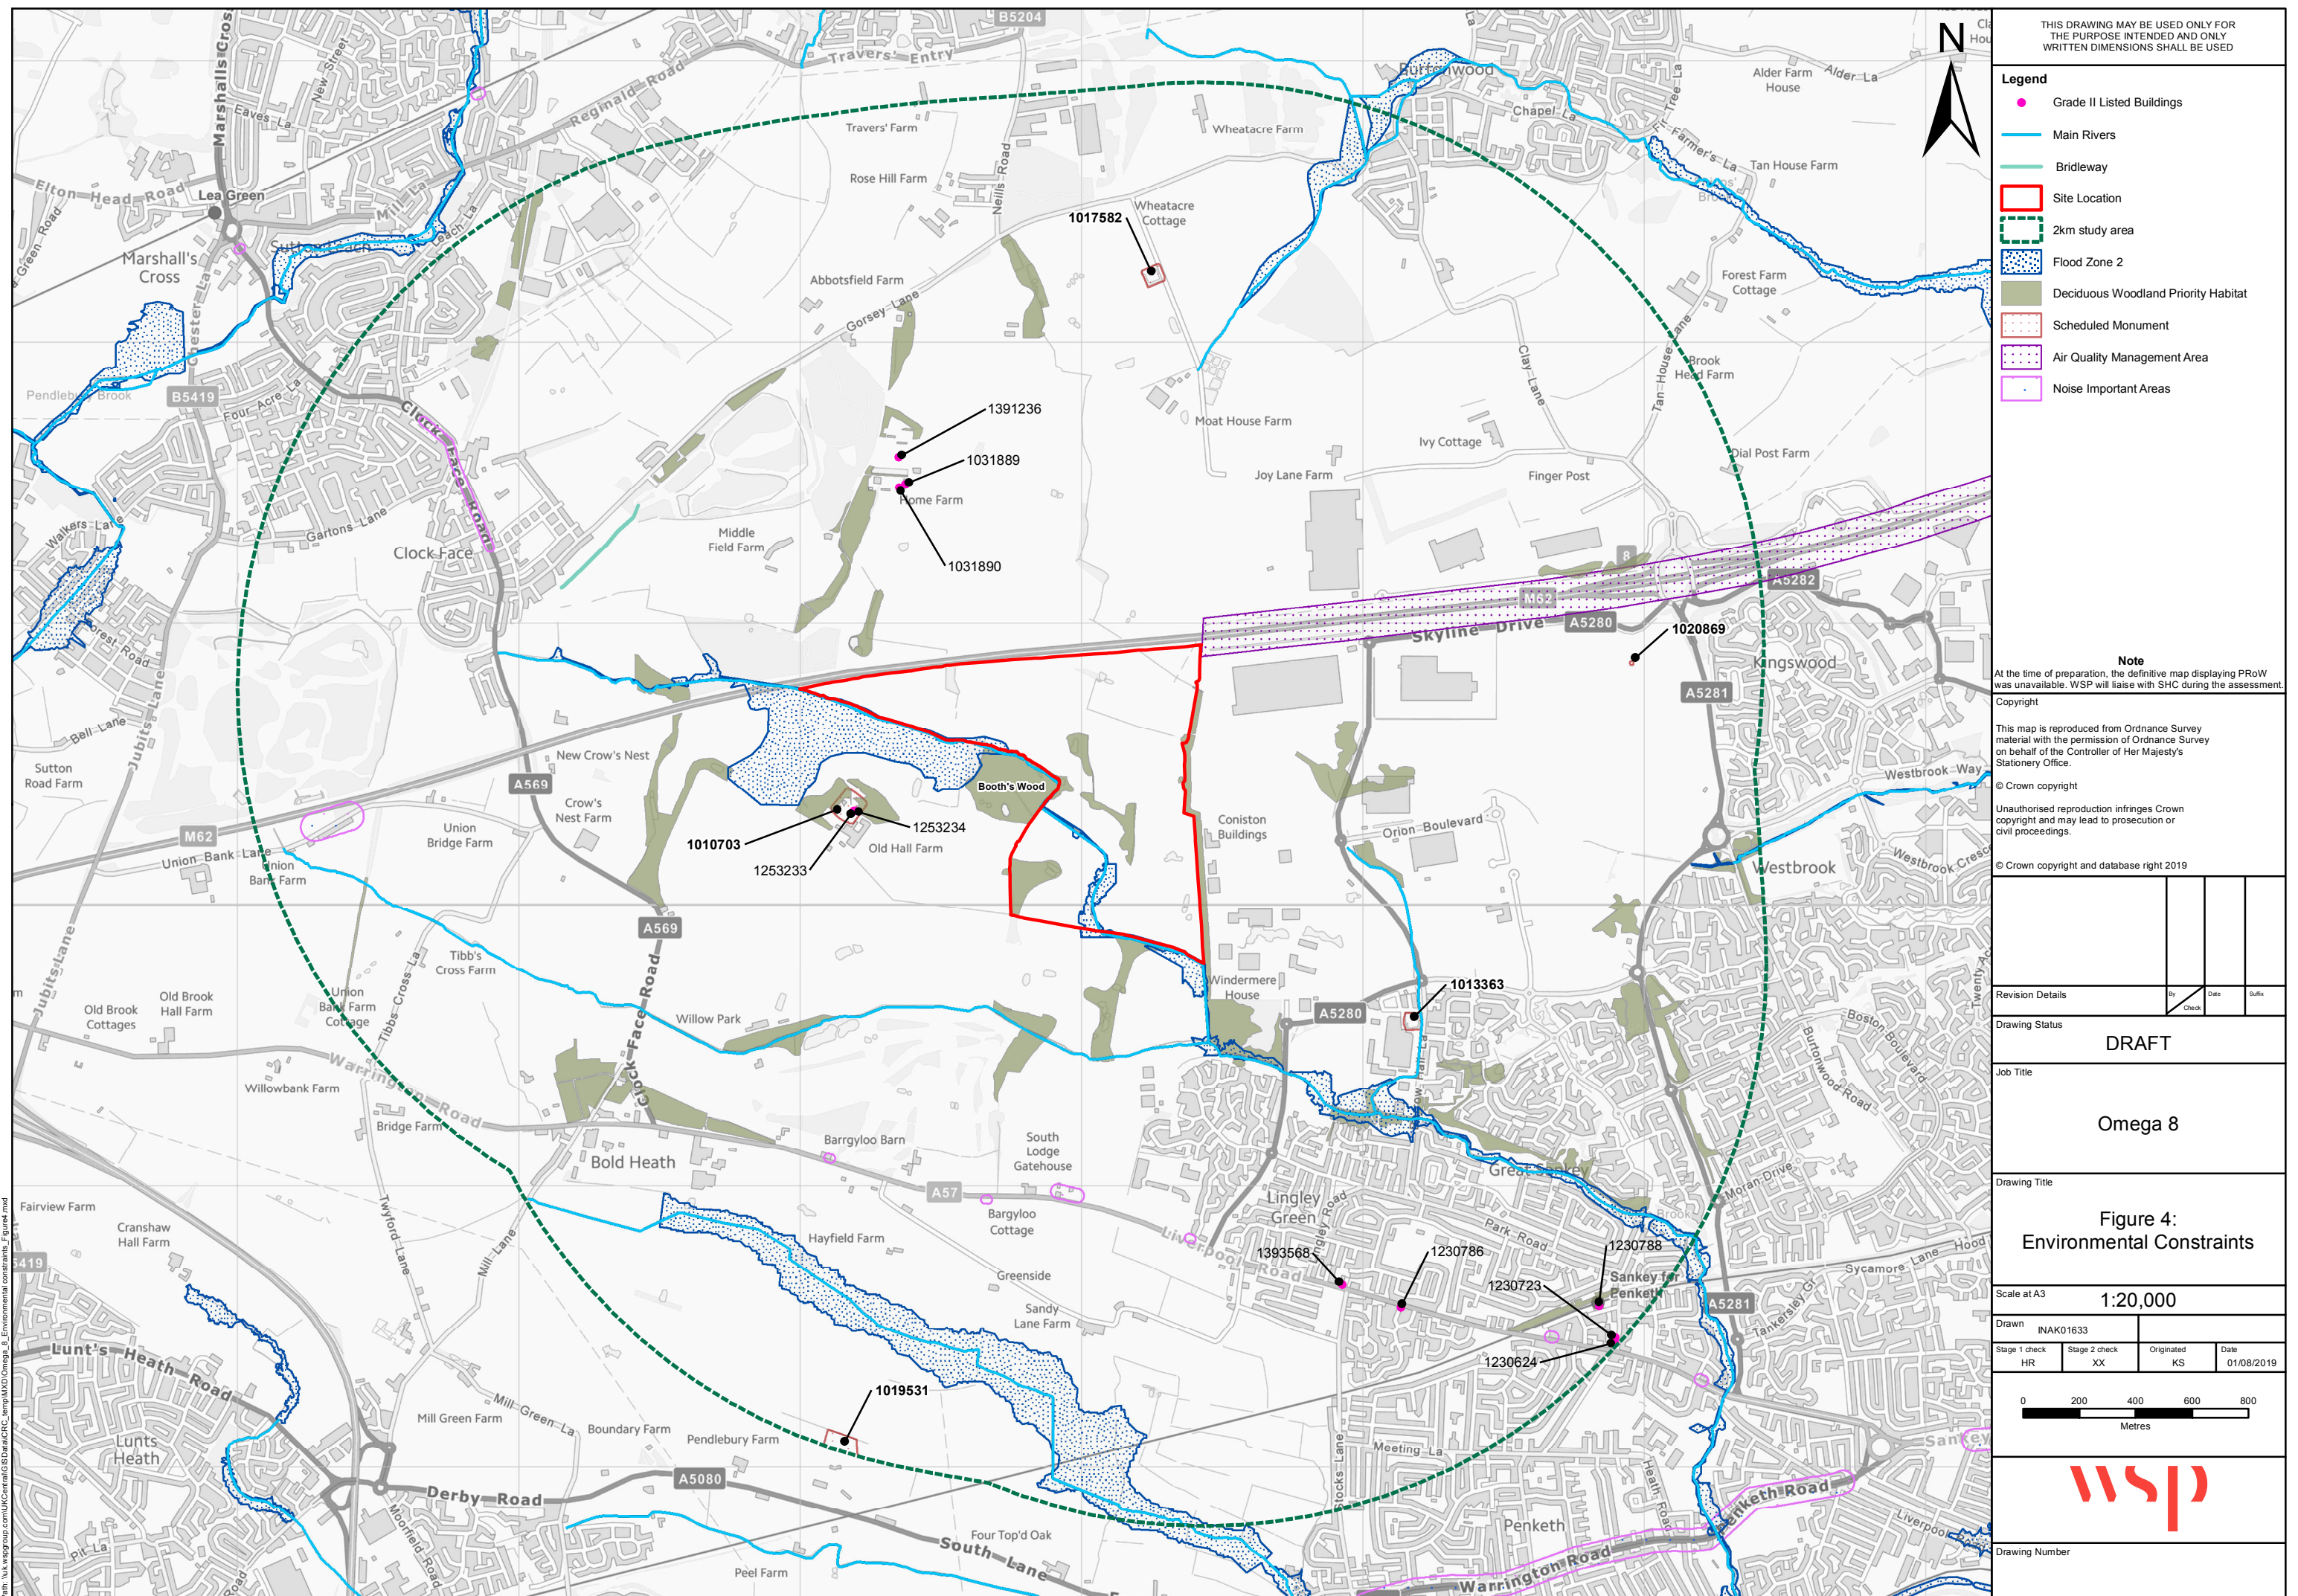



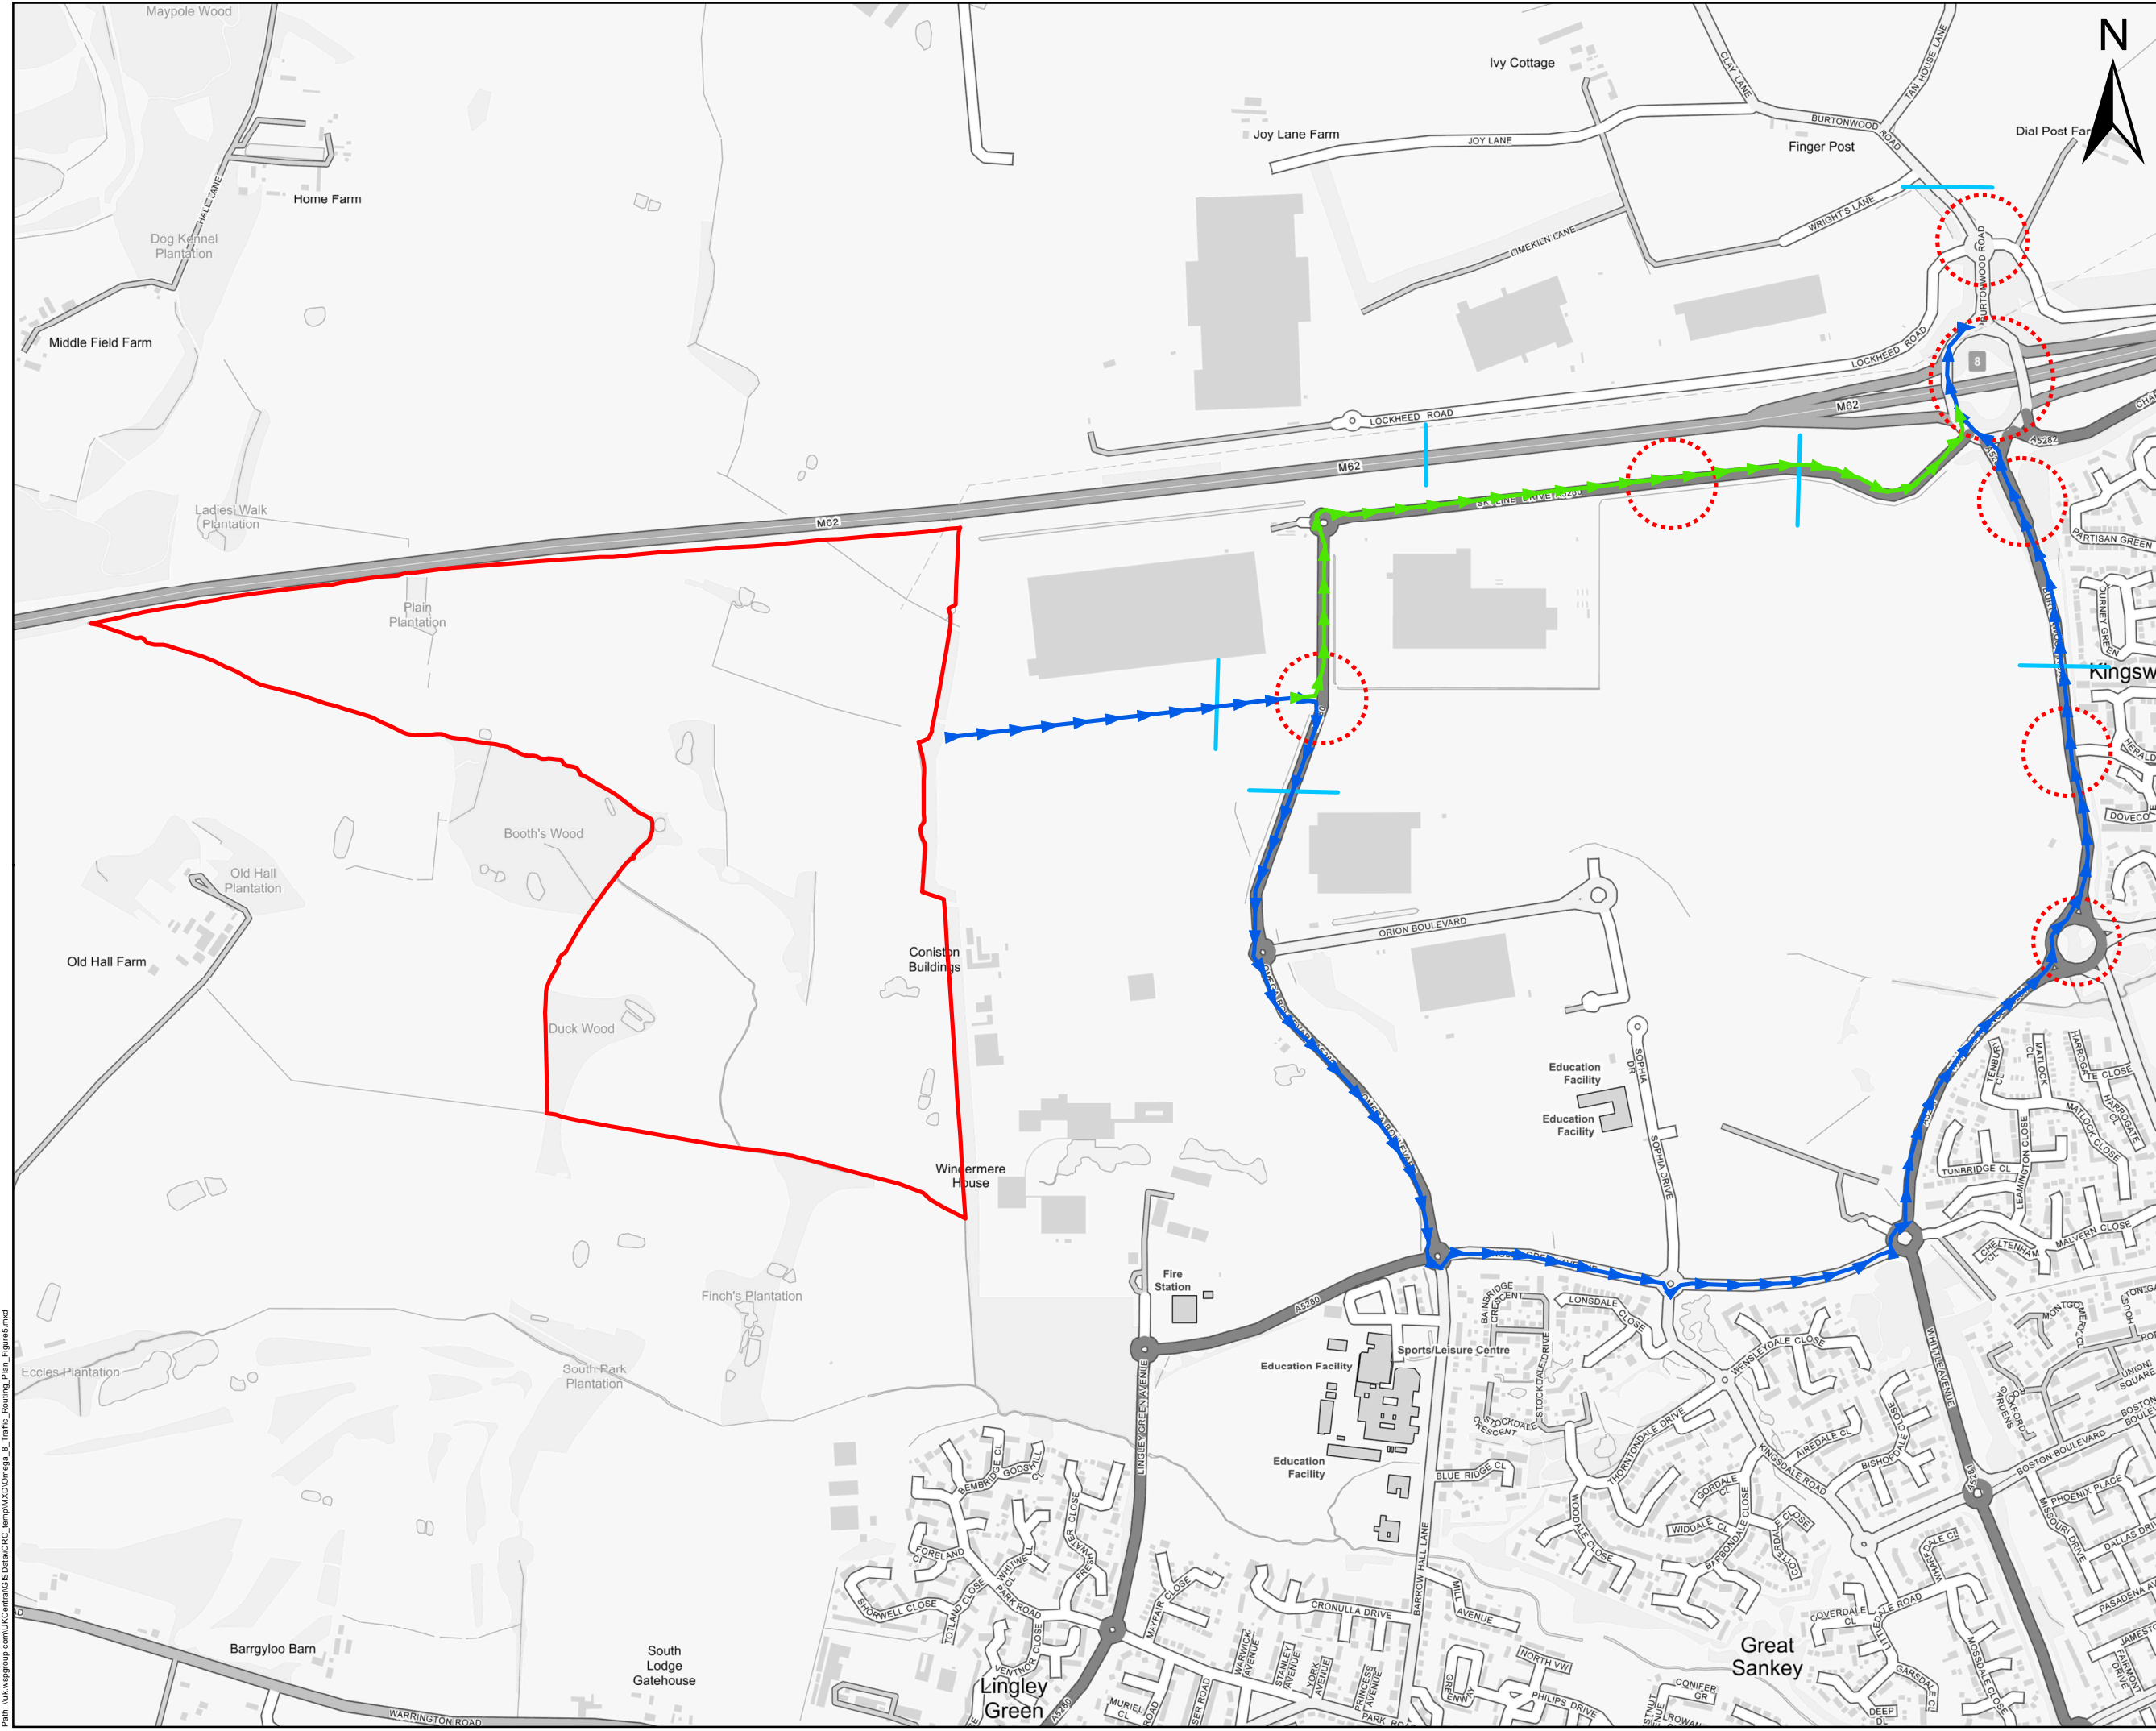

THIS DRAWING MAY BE USED ONLY FOR THE PURPOSE INTENDED AND ONLY WRITTEN DIMENSIONS SHALL BE USED

**Legend**

**Access Route**

- Route 1
- Route 2
- ATC Locations
- Junction Proposed for assessment
- Site Location

Copyright

This map is reproduced from Ordnance Survey material with the permission of Ordnance Survey on behalf of the Controller of Her Majesty's Stationary Office.

© Crown copyright

Unauthorised reproduction infringes Crown copyright and may lead to prosecution or civil proceedings.

© Crown copyright and database right 2019

Revision Details	By	Check	Date	Suffix
DRAFT				

Job Title

Omega 8

Drawing Title

Figure 5:  
Traffic Routing

Scale at A3

1:10,000

Drawn	INKS01606	Originated	Date
Stage 1 check	CF	Stage 2 check	XX
CF	XX	KS	03/07/2019

0 200 400

Metres

**wsp**

Drawing Number