


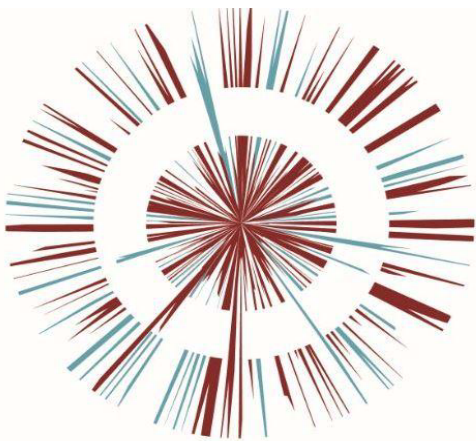


OMEGA ZONE 8, ST HELENS

Omega St Helens Ltd / T. J. Morris Limited



Document Title
ES Vol. 2 Appendix 1.1
EIA Scoping Report
Document No. OPP DOC.11.18c

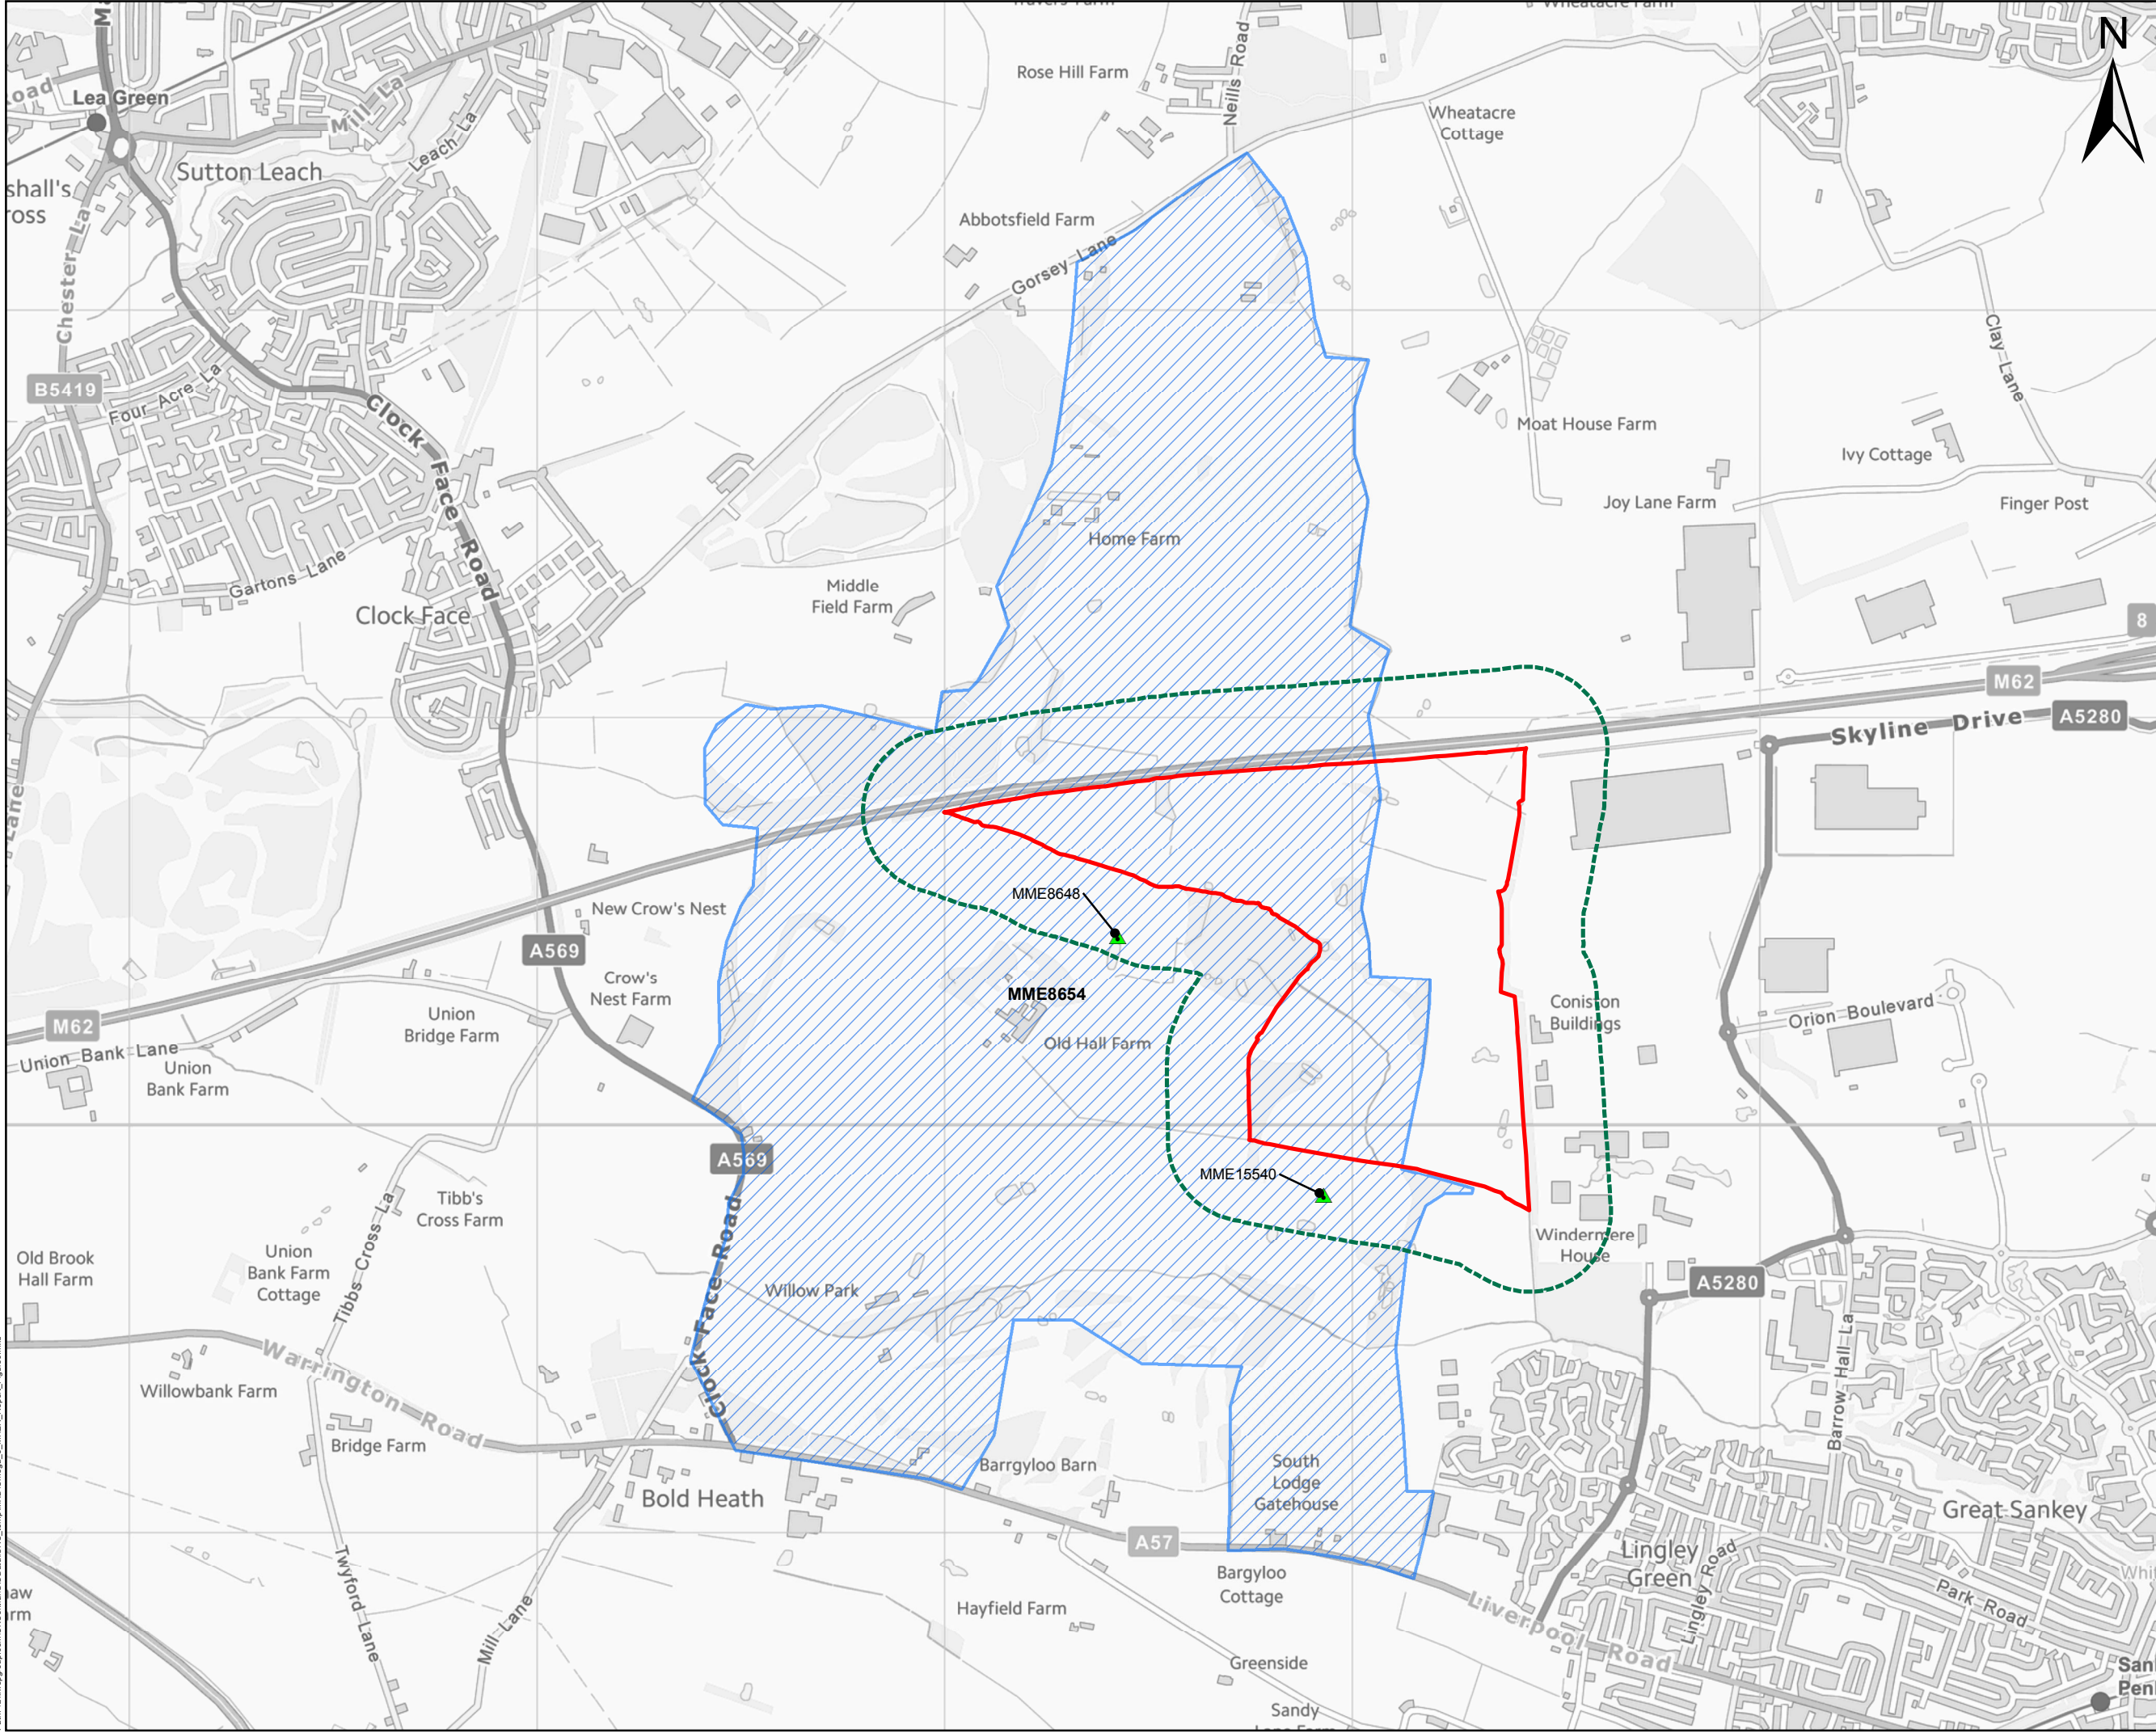

THIS DRAWING MAY BE USED ONLY FOR THE PURPOSE INTENDED AND ONLY WRITTEN DIMENSIONS SHALL BE USED

Legend

- Monuments Location
- Site Location
- 200m study area
- Monuments

Copyright

This map is reproduced from Ordnance Survey material with the permission of Ordnance Survey on behalf of the Controller of Her Majesty's Stationery Office.

© Crown copyright

Unauthorised reproduction infringes Crown copyright and may lead to prosecution or civil proceedings.

© Crown copyright and database right 2019

Revision Details	By	Check	Date	Suffix
DRAFT				

Job Title

Omega 8

Drawing Title

Figure 6:
MHER Report

Scale at A3

1:15,000


Drawn	INKS01606	Originated	Date
Stage 1 check	HR	Stage 2 check	XX
		KS	27/06/2019

0 200 400 600

Metres

wsp

Drawing Number

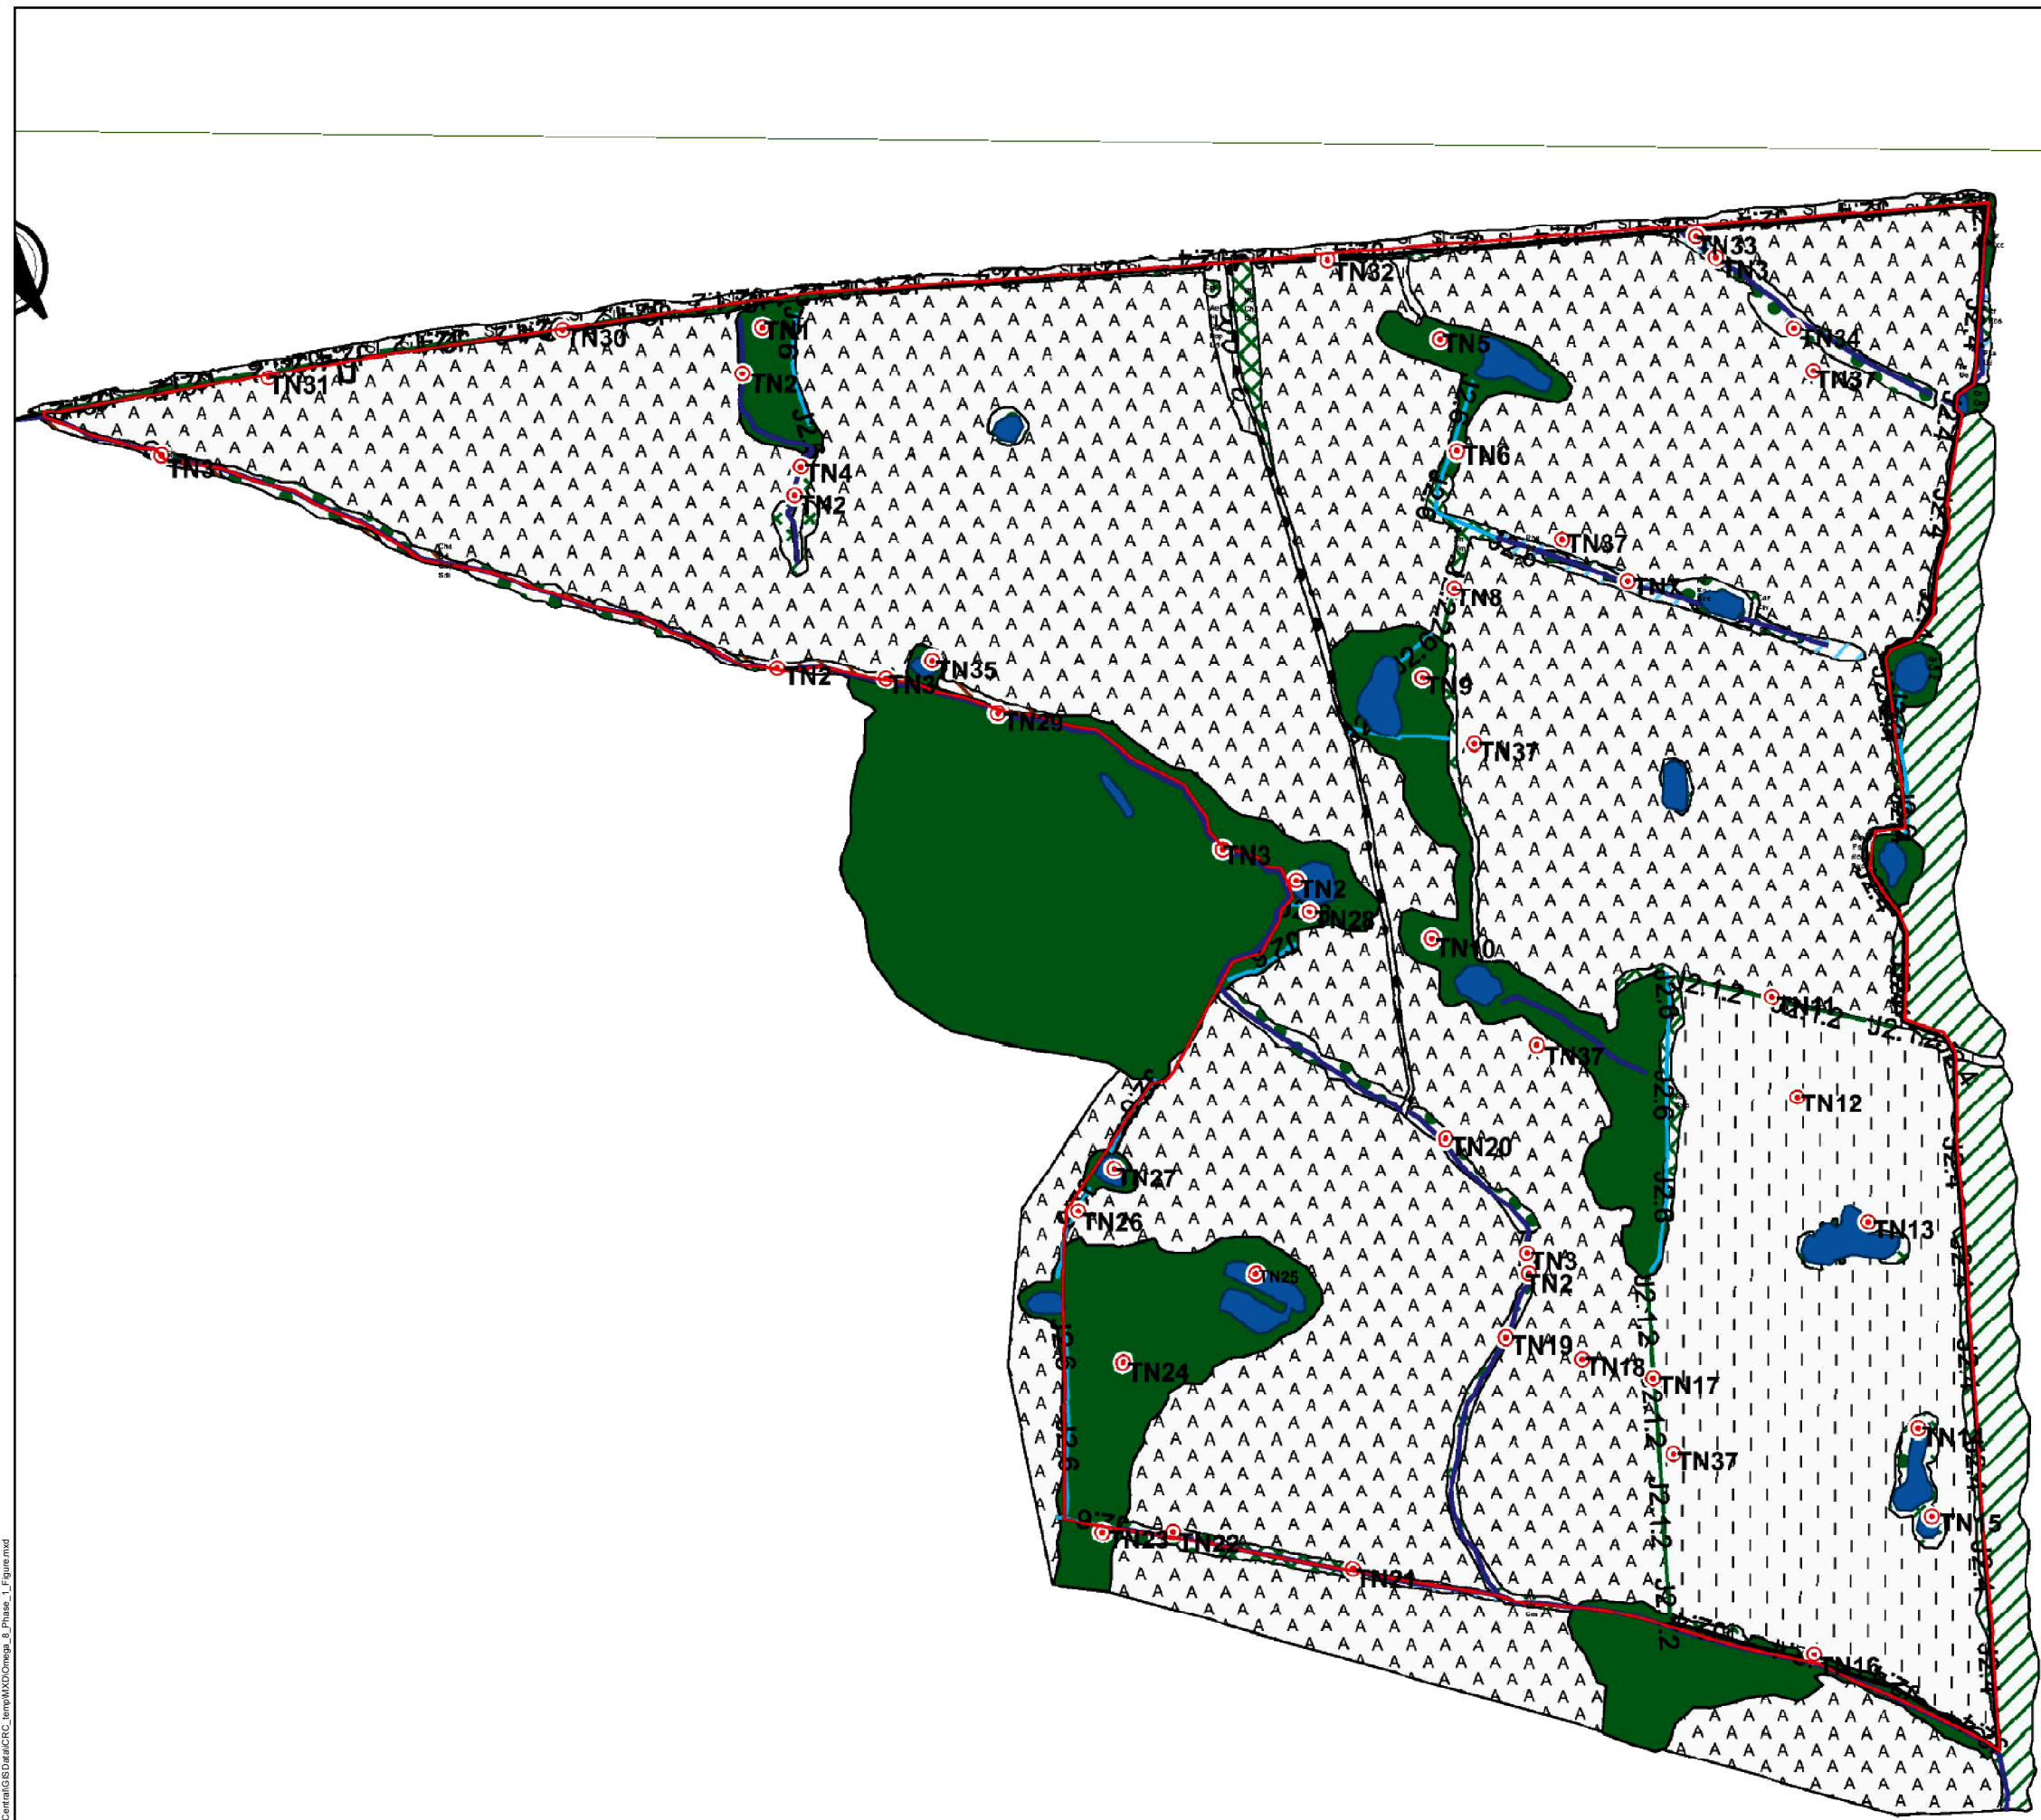

THIS DRAWING MAY BE USED ONLY FOR THE PURPOSE INTENDED AND ONLY WRITTEN DIMENSIONS SHALL BE USED

LEGEND

Application boundary

Broadleaved woodland

Broadleaved plantation woodland

Scattered trees

Scattered scrub

Pond

Dense scrub

Marginal vegetation

Tall ruderal

Poor semi-improved grassland

Improved grassland

Arable

Running water/Wet ditch

Dry ditch

Intact species poor hedgerow

Defunct species-poor hedgerow

Fence

Bare ground

Target Note

Copyright

This map is reproduced from Ordnance Survey material with the permission of Ordnance Survey on behalf of the Controller of Her Majesty's Stationary Office.

© Crown copyright

Unauthorised reproduction infringes Crown copyright and may lead to prosecution or civil proceedings.

© Crown copyright and database right 2019

Revision Details	By	Date	Notes
	Check		

Drawing Status

DRAFT

Job Title

Omega 8


Drawing Title

Figure 7:
Phase 1 Habitat Survey Map

Scale at A3


1:5,000

Drawn	INAK01633	Originated	KS	Date	18/07/2019
Stage 1 check	CF	Stage 2 check	XX		

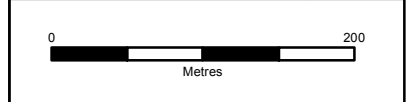





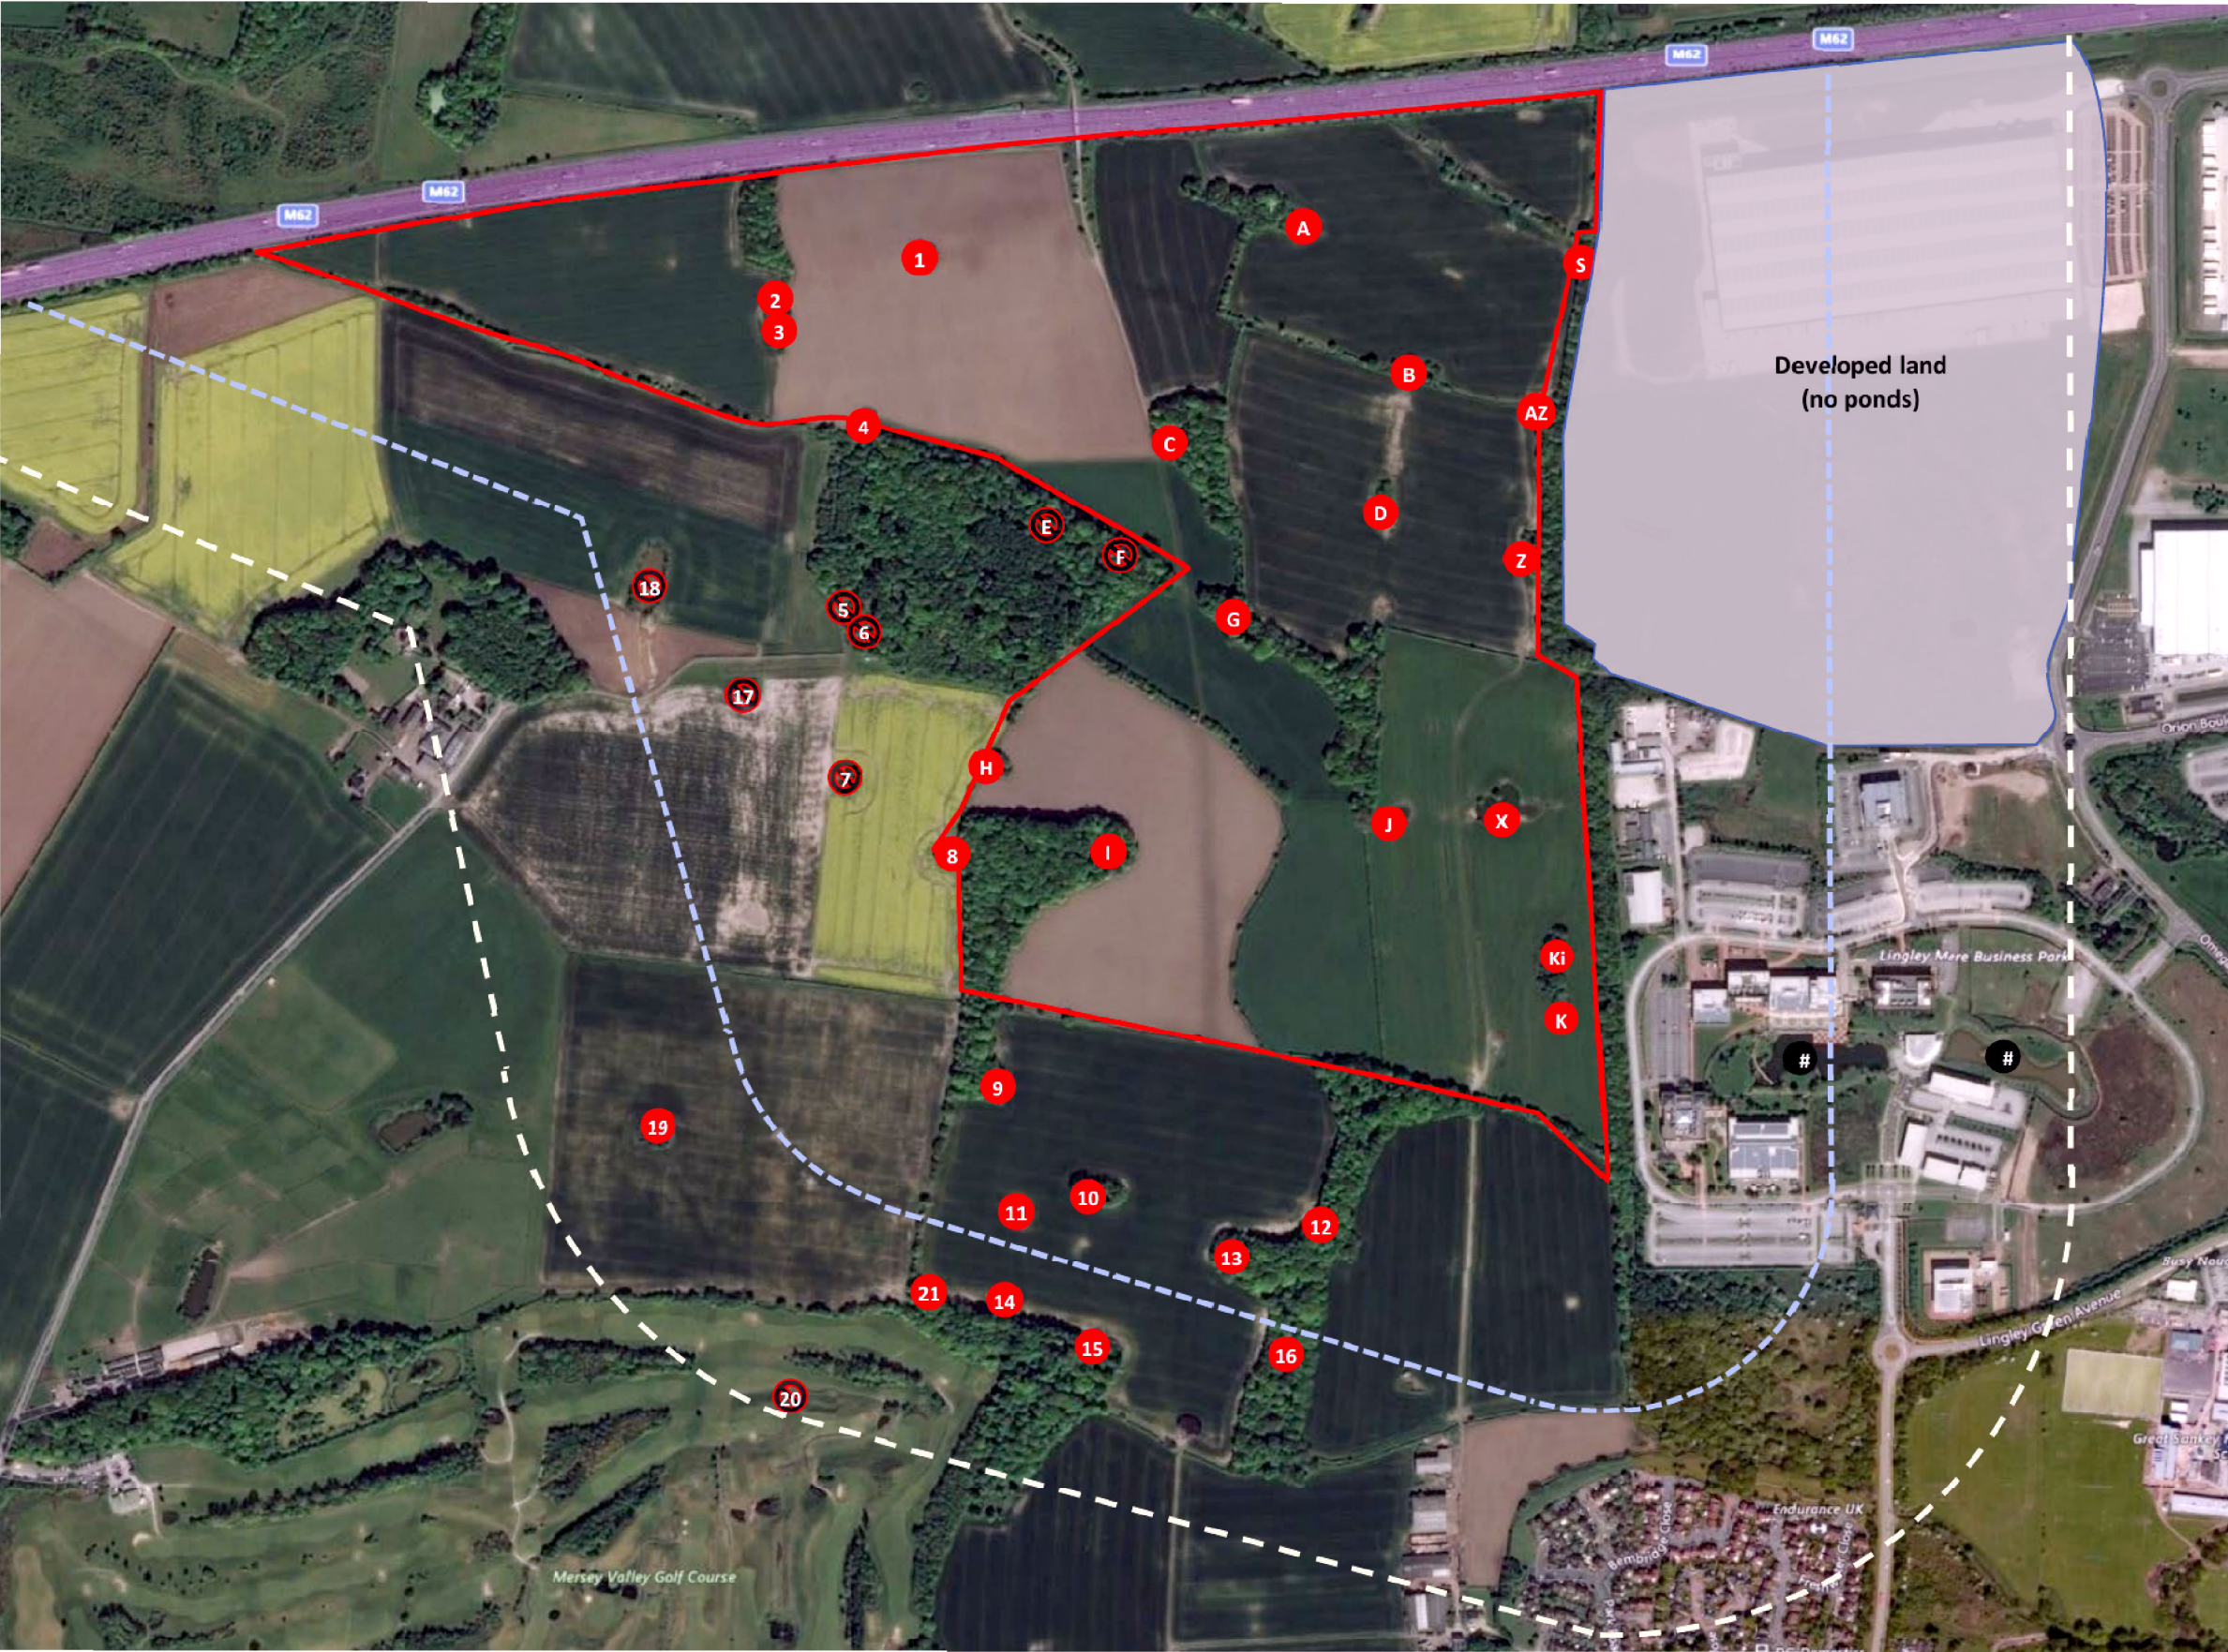

Drawing Number

Path: \\uk.wspgroup.com\UKC\CentralGIS\Data\CRCC\map\MXD\GCN_eDNA_Ponds_Figure.mxd



THIS DRAWING MAY BE USED ONLY FOR THE PURPOSE INTENDED AND ONLY WRITTEN DIMENSIONS SHALL BE USED

Legend

-  Application Boundary
-  250m from Application Boundary
-  500m from Application Boundary
-  Pond sampled
-  No access for any survey
-  Pond Unsuitable

Copyright

This map is reproduced from Ordnance Survey material with the permission of Ordnance Survey on behalf of the Controller of Her Majesty's Stationary Office.

© Crown copyright

Unauthorised reproduction infringes Crown copyright and may lead to prosecution or civil proceedings.

© Crown copyright and database right 2019

Revision Details

By

Date

Scale

Check

Scale

Scale

Drawing Status

DRAFT

Job Title

Omega 8

Drawing Title

Figure 8:
GCN eDNA Ponds

Scale at A3

1:7,500

Drawn

INAK01633

Stage 1 check

CF

Stage 2 check

XX

Originated

KS


Date

18/07/2019

0 200
Metres




wsp

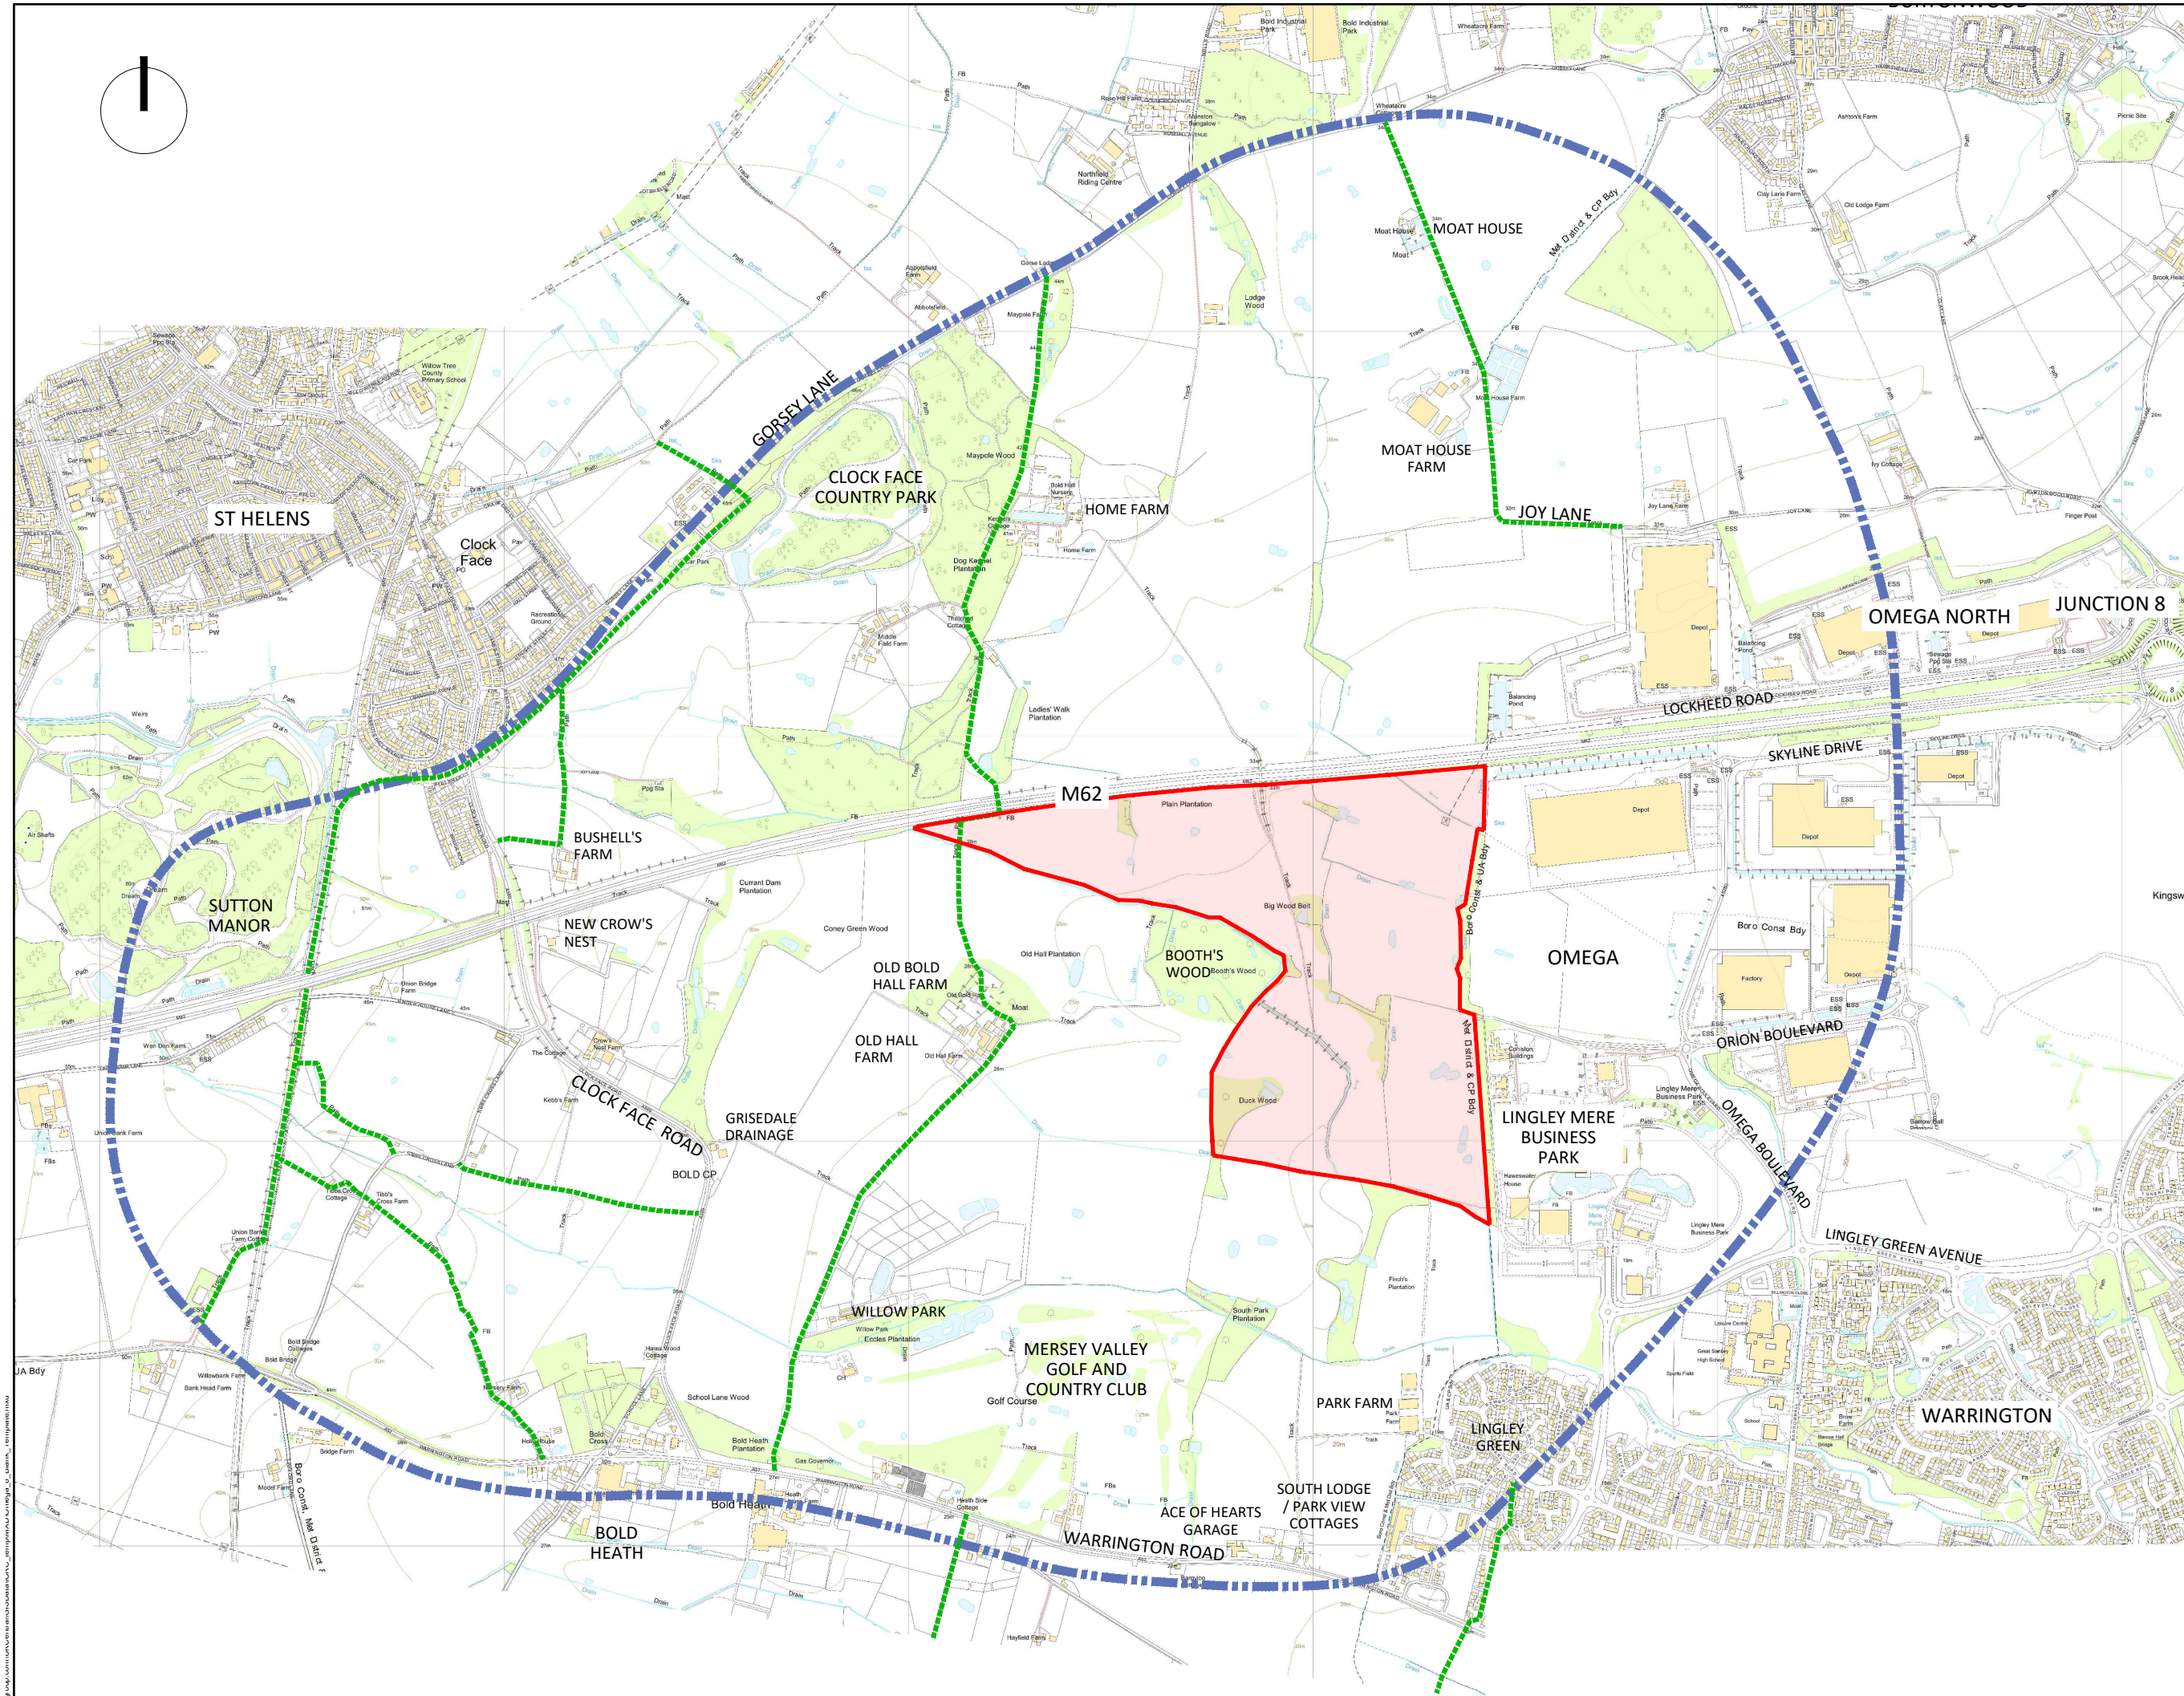Drawing Number



THIS DRAWING MAY BE USED ONLY FOR THE PURPOSE INTENDED AND ONLY WRITTEN DIMENSIONS SHALL BE USED

Legend

-  Proposed Development Site
-  Proposed Study Area
-  Public Rights of Way (PROW): PROWs are not numbered, St Helens Council Rights of Way Definitive Map was unavailable at the time of the preparation of the Scoping Report.

Copyright

This map is reproduced from Ordnance Survey material with the permission of Ordnance Survey on behalf of the Controller of Her Majesty's Stationery Office.

© Crown copyright

Unauthorised reproduction infringes Crown copyright and may lead to prosecution or civil proceedings.

© Crown copyright and database right 2019

Revision Details

Drawing Status

DRAFT

Job Title

OMEGA ZONE 8
SCOPING REPORT

Drawing Title

STUDY AREA & KEY
RECEPTORS (LVIA)

Scale at A3

1:15,000

Drawn

BARTON HOWE ASSOCIATES

Stage 1 check

JMH

Stage 2 check

-

Originated

PT

Date


18/07/2019

1:15,000 0 300 600 900 1,200 1,500 1,800m



Drawing Number

FIGURE 9

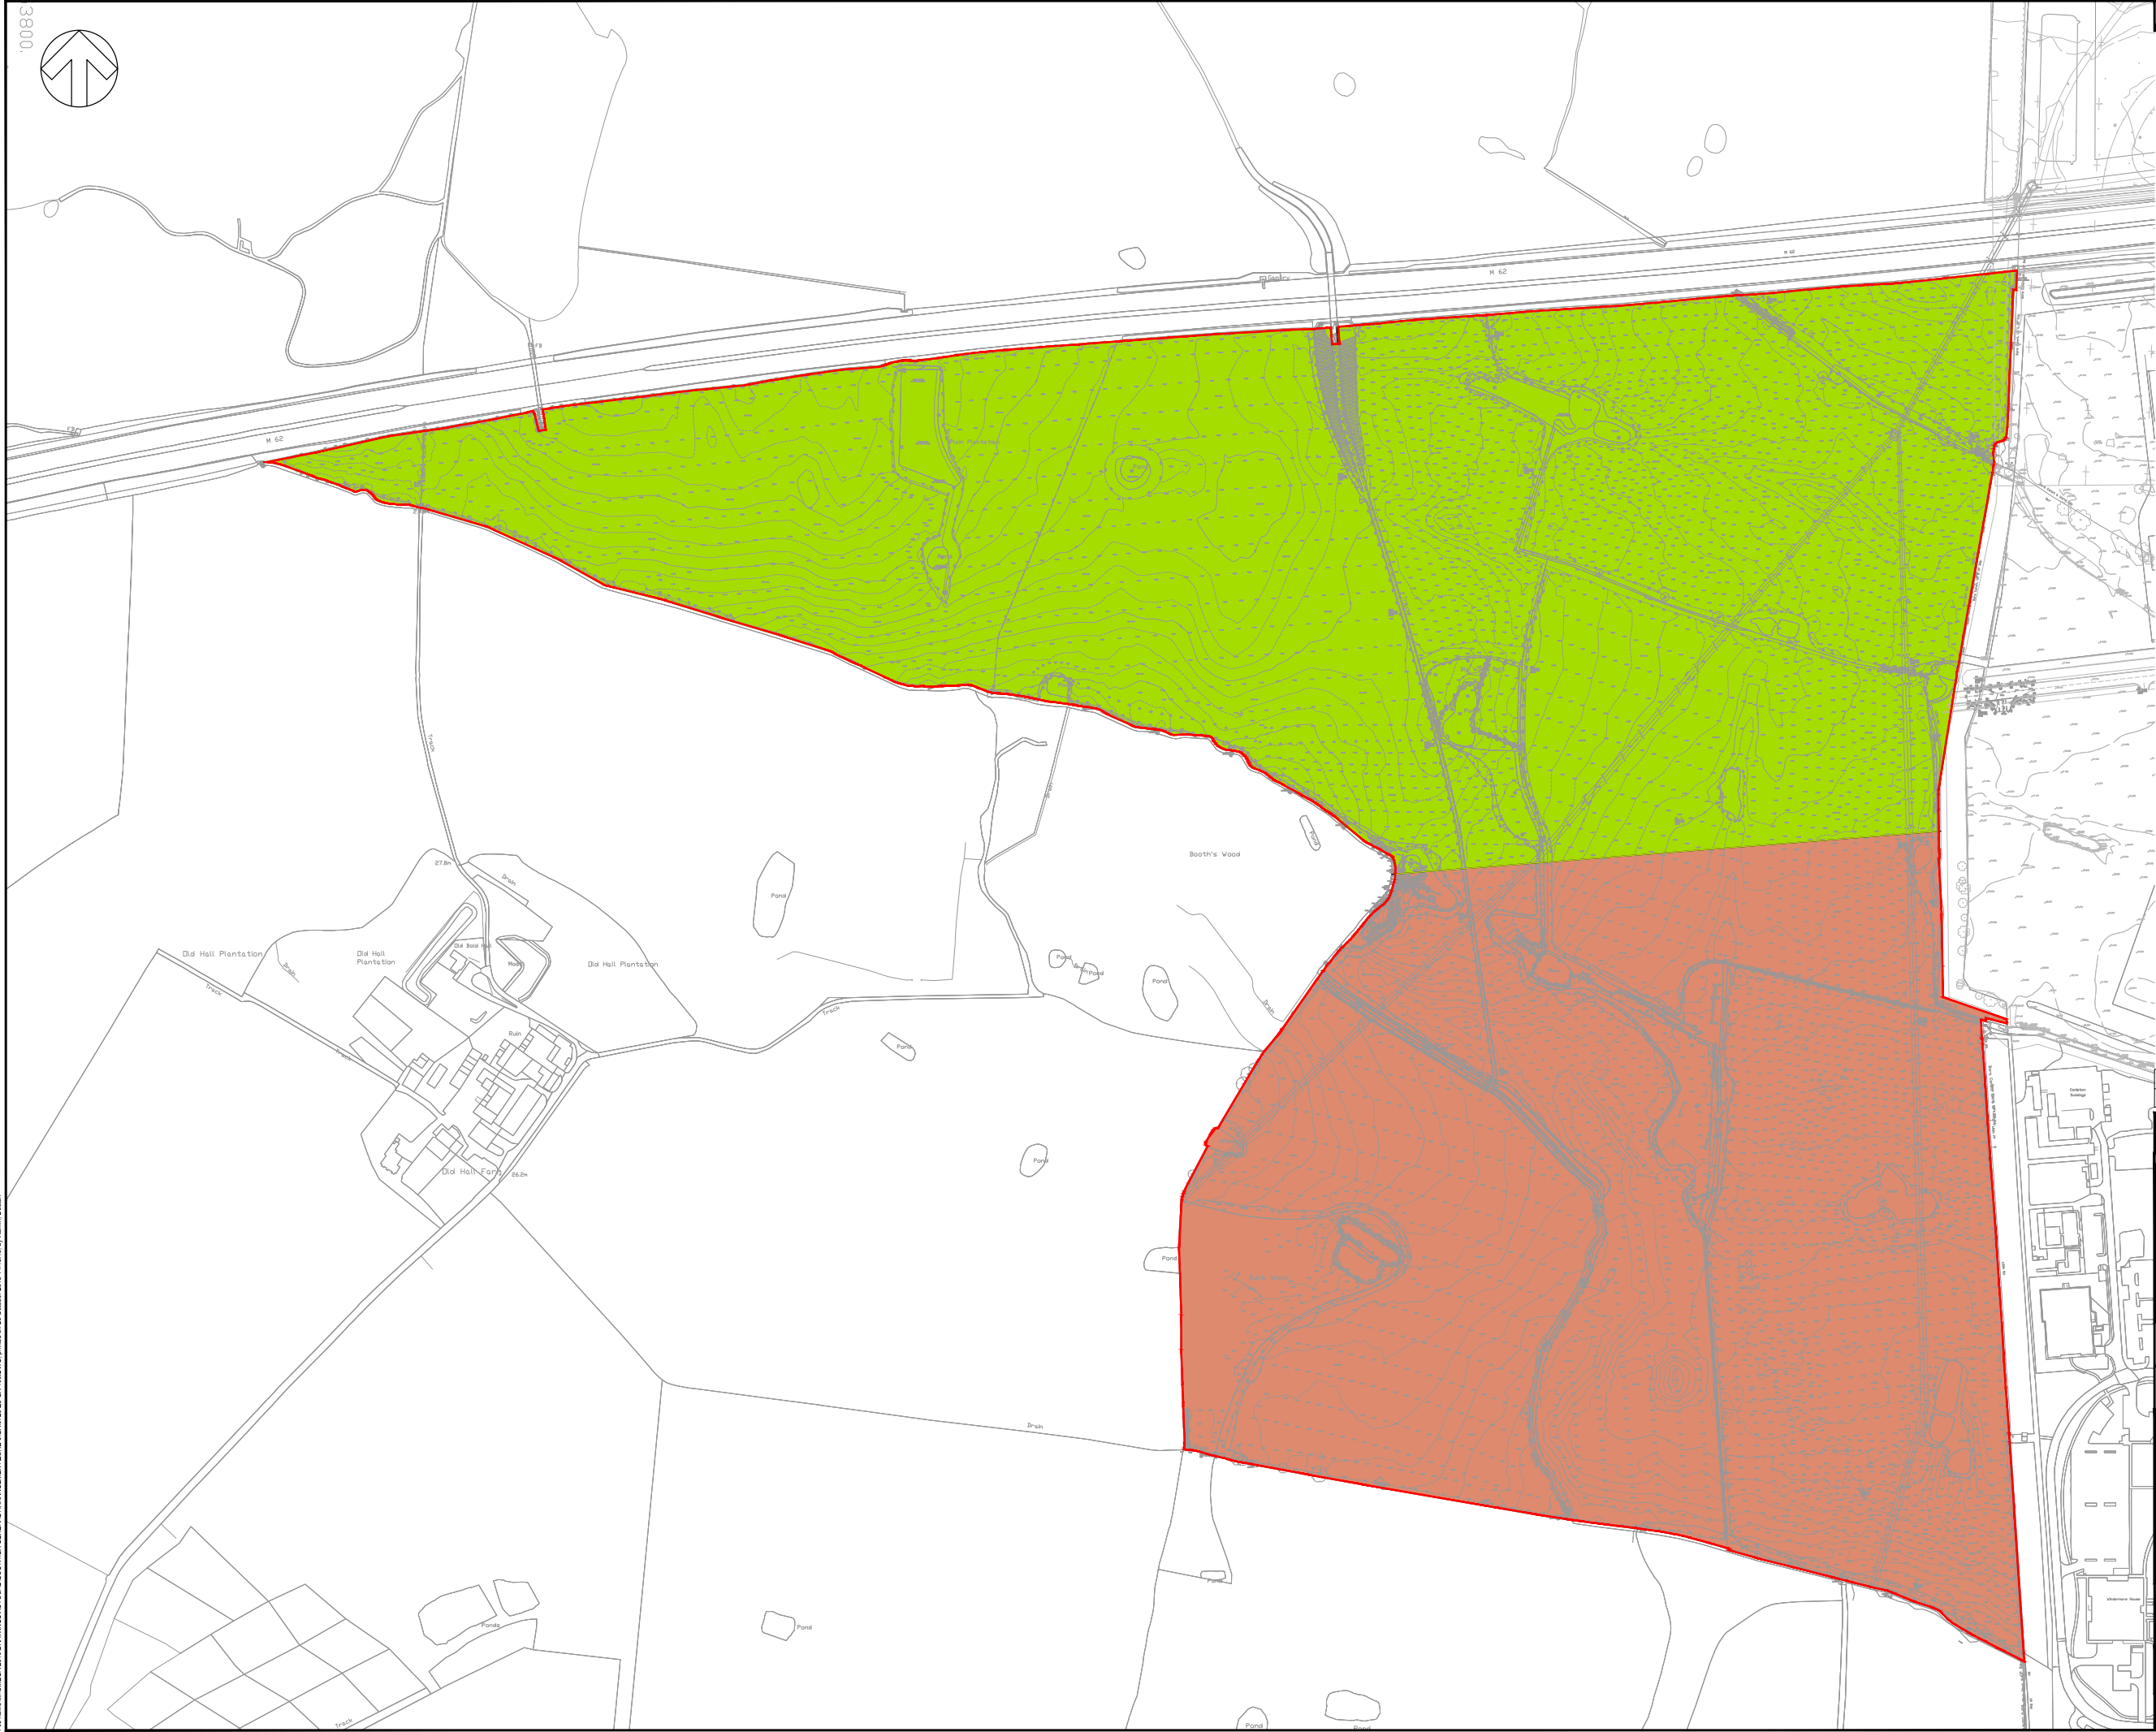

DO NOT SCALE

NOTES

1. ALL DIMENSIONS ARE IN METRES UNLESS STATED OTHERWISE.

KEY

- OMEGA WEST LEGAL TITLE BOUNDARY
- FULL PLANNING APPLICATION EXTENTS
- OUTLINE PLANNING APPLICATION EXTENTS

A	23/10/2019	EBR	FIRST ISSUE	SG	SG
REV	DATE	BY	DESCRIPTION	CHK	APP

DRAWING STATUS:	S0 - WORK IN PROGRESS
-----------------	-----------------------

wsp

8 First Street, Manchester, M15 4GU, UK
T+ 44 (0) 161 200 5000
wsp.com

CLIENT:	OMEGA WARRINGTON LTD
---------	----------------------

ARCHITECT:	N / A
------------	-------

SITE/PROJECT:	OMEGA ZONE 8
---------------	-----------------

TITLE:	FIGURE 10 PLANNING EXTENTS
--------	-------------------------------

SCALE @ A1:	1:2500	CHECKED:	SG	APPROVED:	SG
PROJECT NO:	11190723	DESIGNED:	DR	DRAWN:	DR
				DATE:	October 19

DRAWING No:	0723-Z8-GA-103	REV:	A
-------------	----------------	------	---

© WSP UK Ltd