


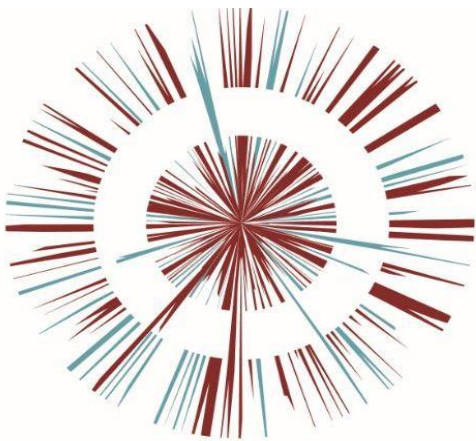


# OMEGA ZONE 8, ST HELENS

Omega St Helens Ltd / T J Morris Ltd




Document Title  
ES Vol. 3 Figure 1.3 Planning  
Extents  
Document No. OPP DOC 11.31c


Path: \\uk.weggenup.com\UKCentral\GISData\CRD\_empt\14\_Figure\_1.3\_Planning\_Extents\Omega\_8\_Planning\_Extents\_Figure\_1.3.mxd

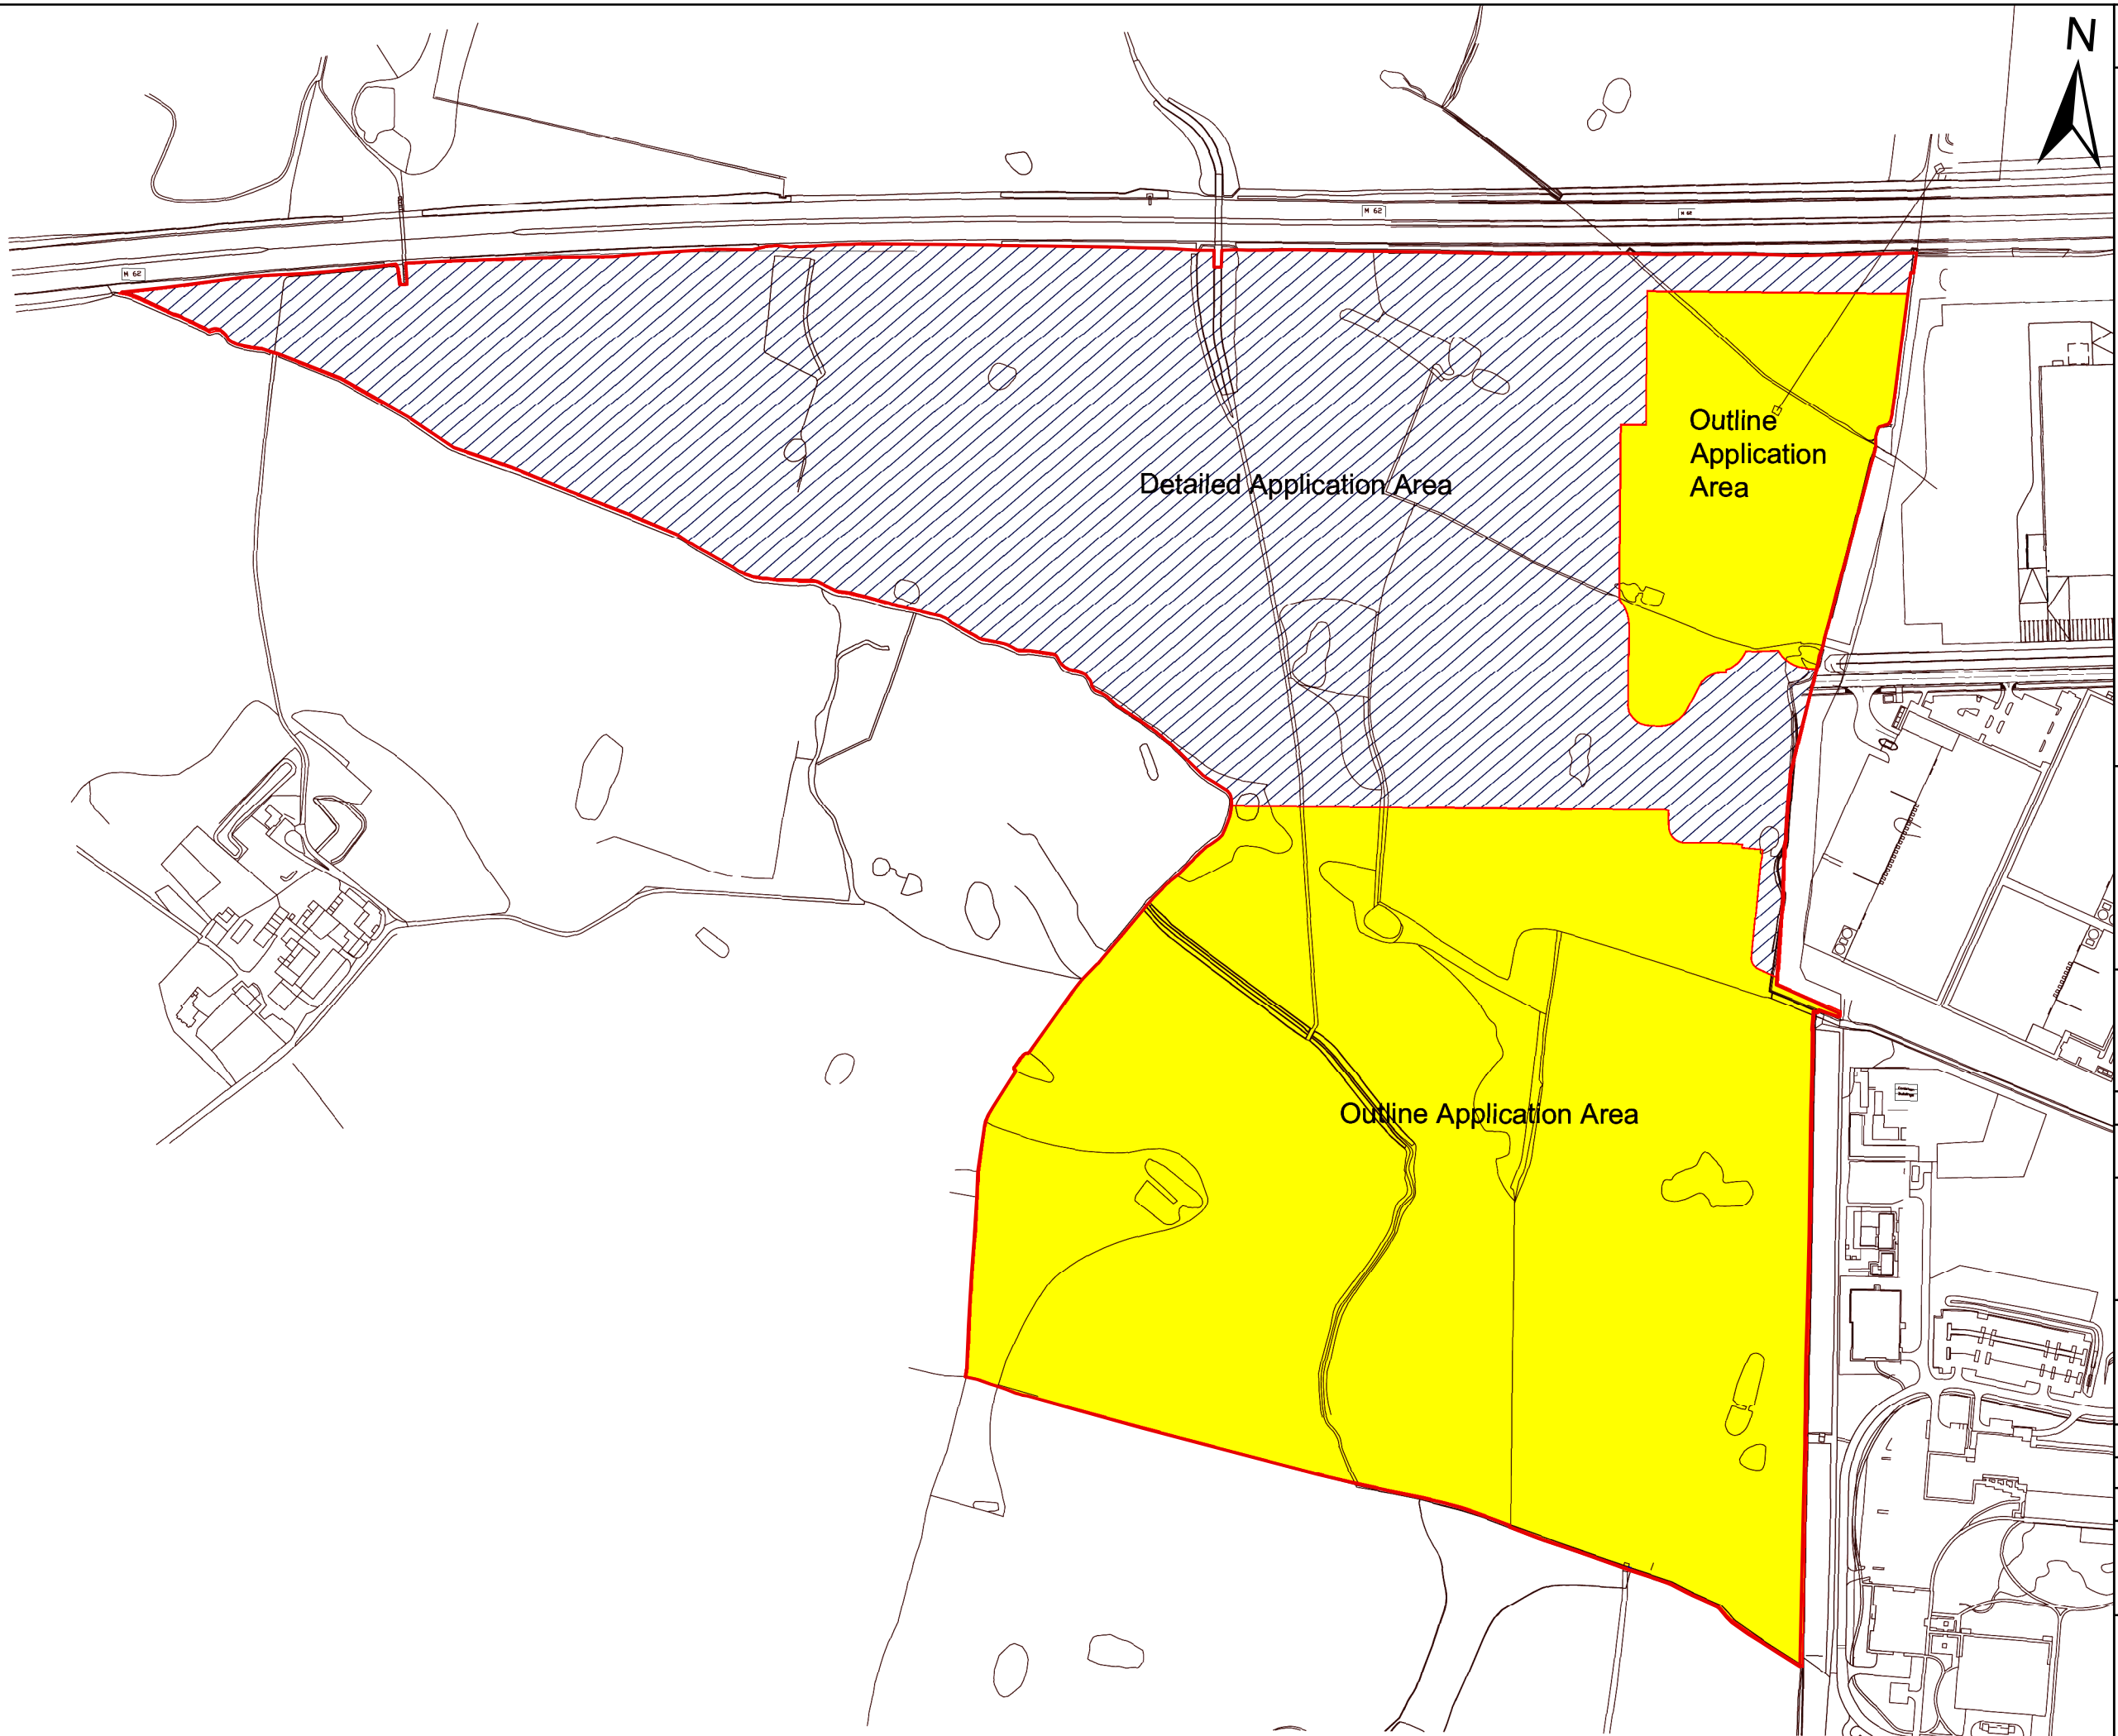

THIS DRAWING MAY BE USED ONLY FOR THE PURPOSE INTENDED AND ONLY WRITTEN DIMENSIONS SHALL BE USED

**Legend**

 Detailed Application Area

 Outline Application Area

Copyright

This map is reproduced from Ordnance Survey material with the permission of Ordnance Survey on behalf of the Controller of Her Majesty's Stationery Office.

© Crown copyright

Unauthorised reproduction infringes Crown copyright and may lead to prosecution or civil proceedings.

© Crown copyright and database right 2020

Revision Details	By	Date	Check	Suffix

Drawing Status

**FINAL**

Job Title

**Omega Zone 8**

Drawing Title

**Figure 1.3:  
Planning Extents**


Scale at A3

**1:5,000**

Drawn	INAK01633		
Stage 1 check	Stage 2 check	Originated	Date
CF	MM	KS	04/08/2020

0 200

Metres








# OMEGA ZONE 8, ST HELENS

Omega St Helens Ltd / T J Morris Ltd

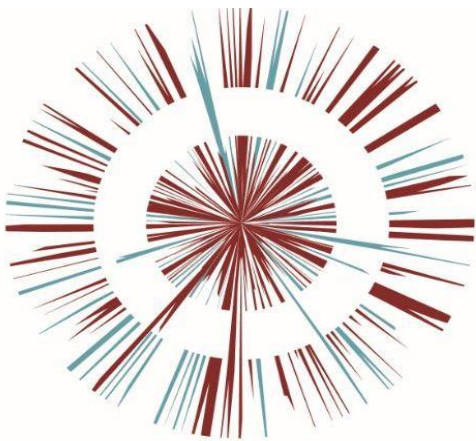

Document Title  
ES Vol. 3 Figure 1.3 Planning  
Extents  
Document No. OPP DOC 11.31c