


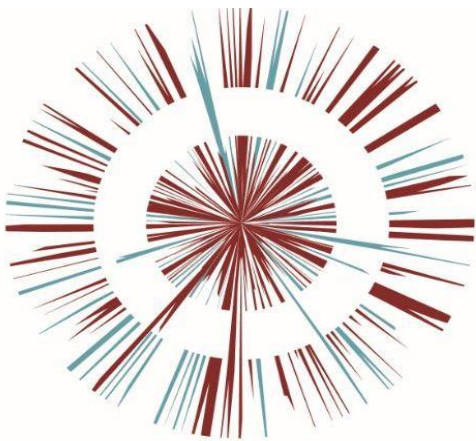


OMEGA ZONE 8, ST HELENS

Omega St Helens Ltd / T J Morris Ltd



Document Title
ES Vol. 3 Figure 2.2 Traffic Routing
Document No. OPP DOC.11.32b

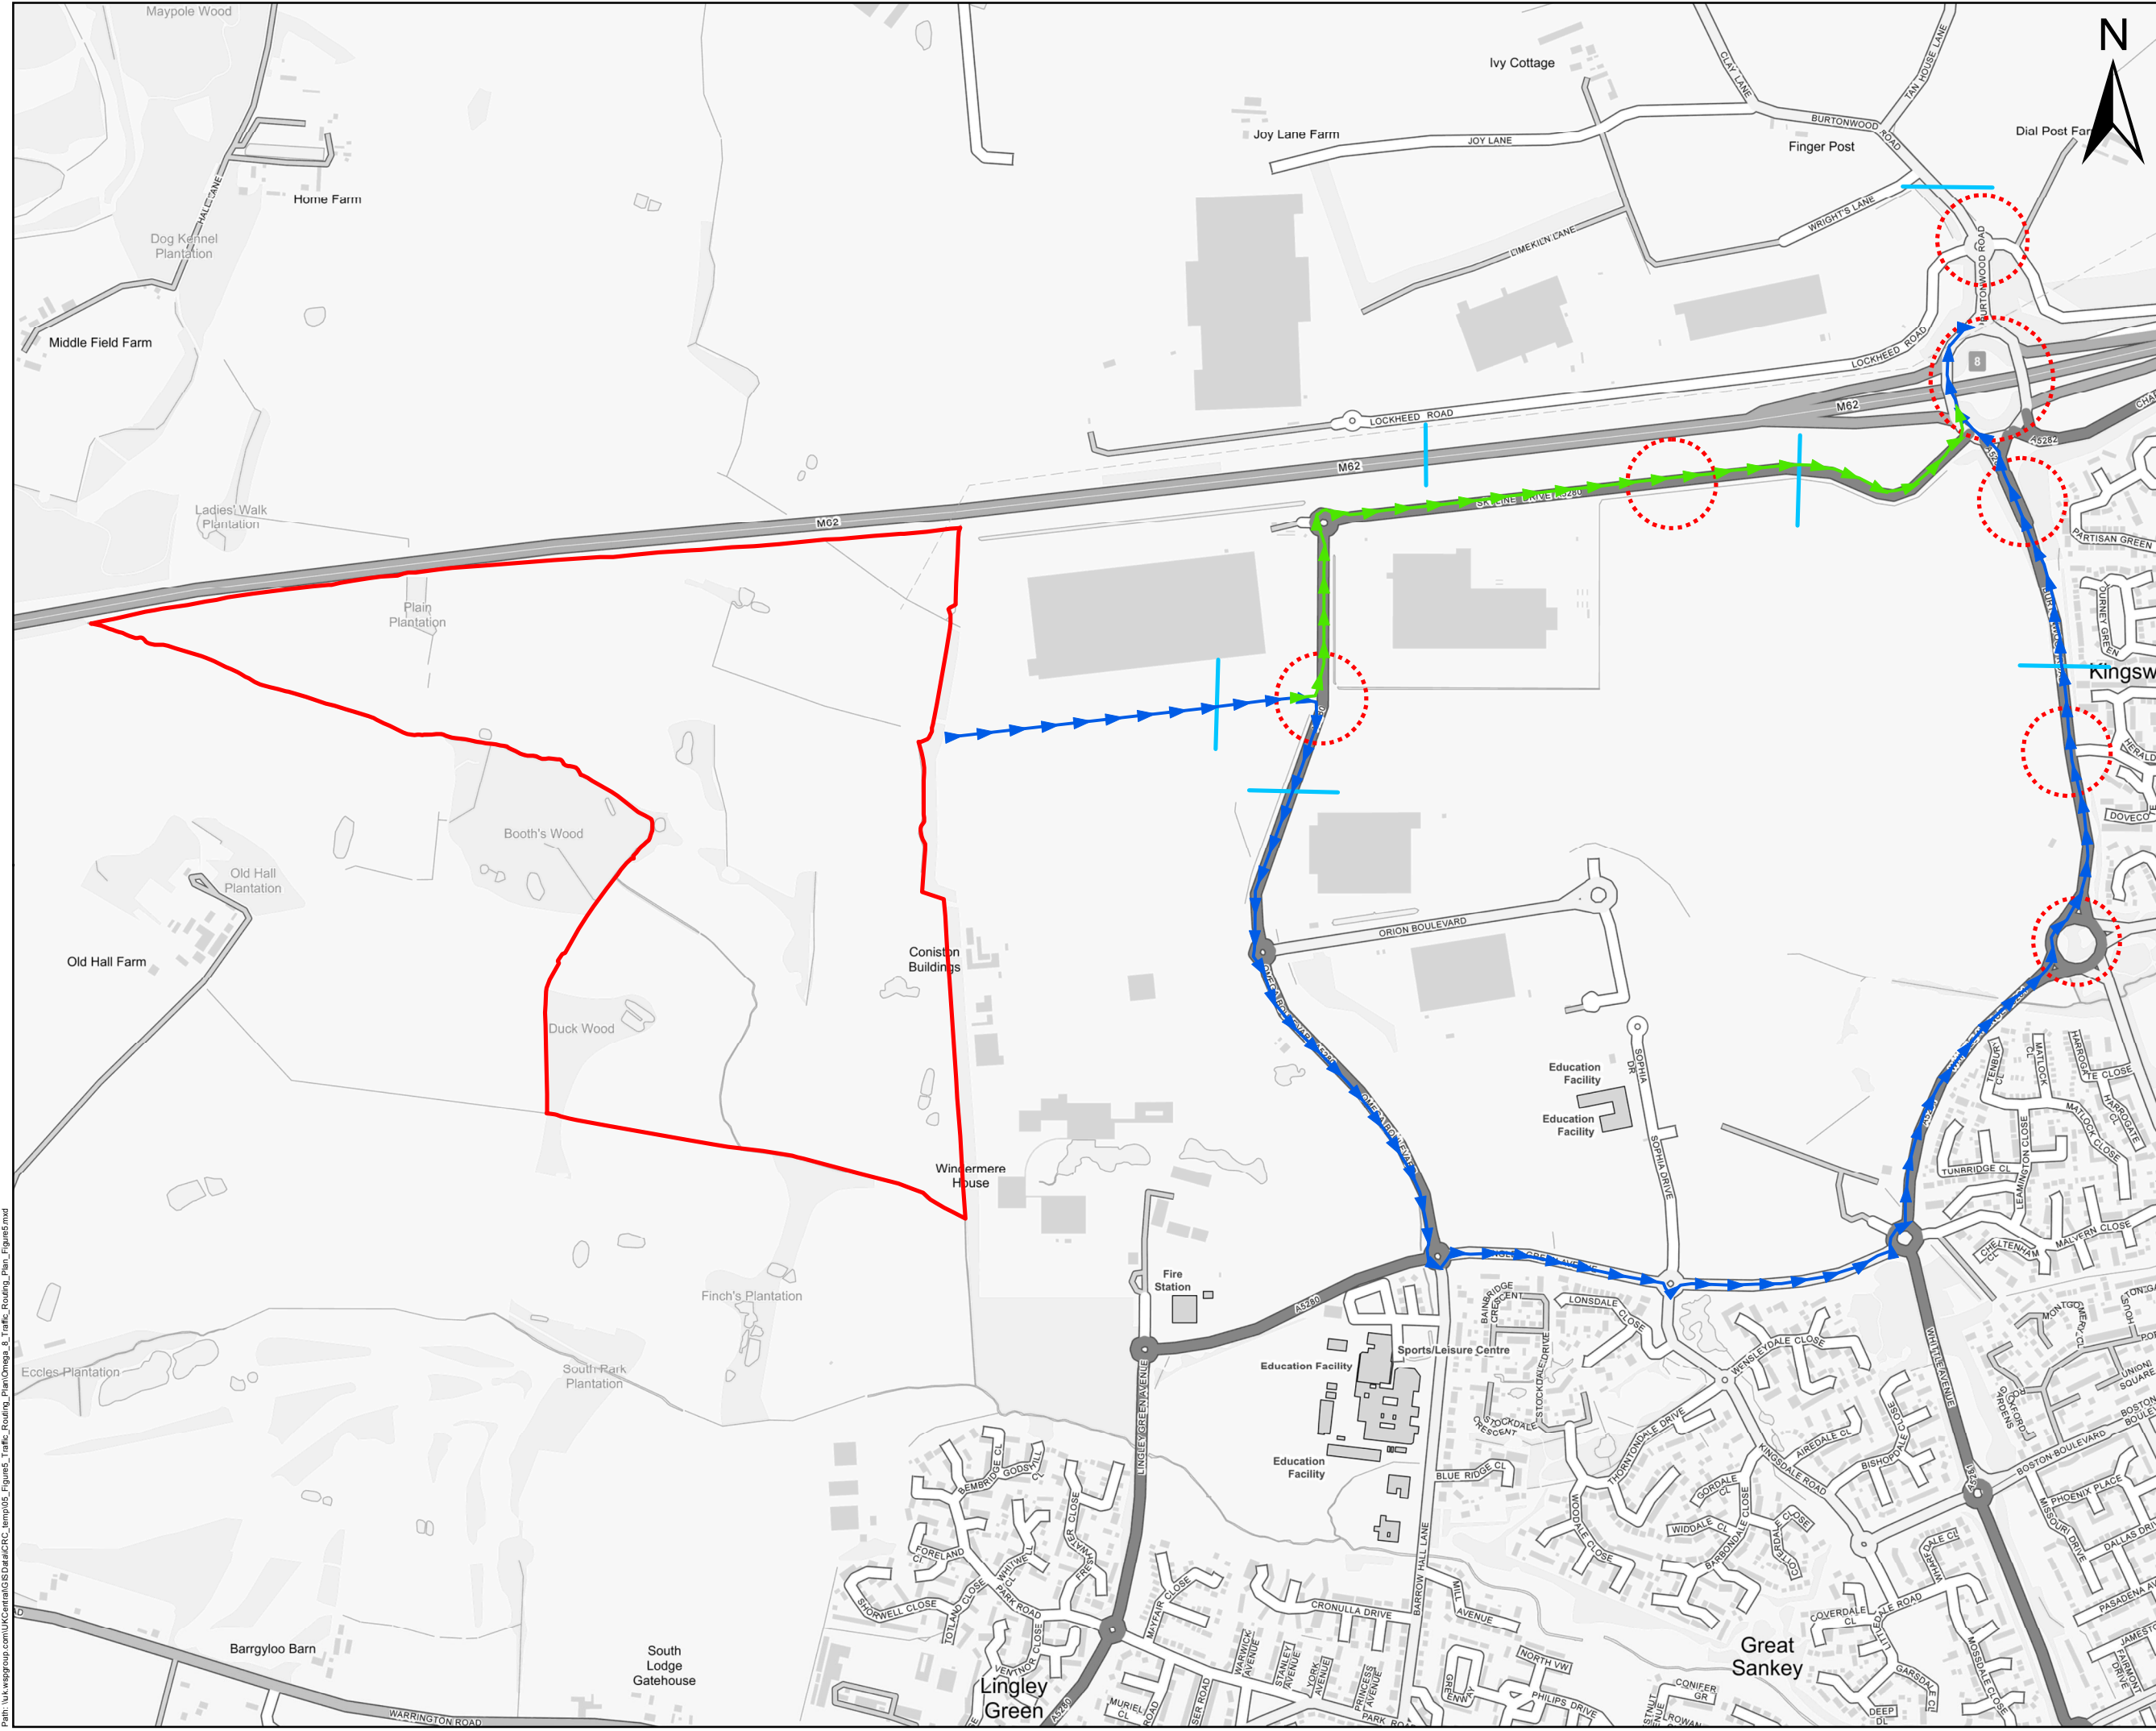

THIS DRAWING MAY BE USED ONLY FOR THE PURPOSE INTENDED AND ONLY WRITTEN DIMENSIONS SHALL BE USED

Legend

Access Route

- Route 1
- Route 2
- ATC Locations
- Junction Proposed for assessment
- Application Site

Copyright

This map is reproduced from Ordnance Survey material with the permission of Ordnance Survey on behalf of the Controller of Her Majesty's Stationary Office.

© Crown copyright

Unauthorised reproduction infringes Crown copyright and may lead to prosecution or civil proceedings.

© Crown copyright and database right 2019

Revision Details	By	Check	Date	Suffix
FINAL				

Job Title

Omega Zone 8

Drawing Title

Figure 2.2:
Traffic Routing

Scale at A3

1:10,000

Drawn	INAK01633	Stage 1 check	Stage 2 check	Originated	Date
CF	MM	KS	13/12/2019		

0 200 400

Metres