


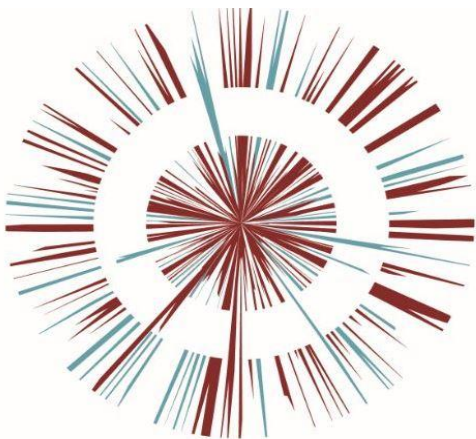


# OMEGA ZONE 8, ST HELENS

Omega St Helens Ltd / T. J. Morris Limited



Document Title  
ES Vol. 3 Figure 11.4 Discharge  
Consent Locations  
Document No. OPP DOC.11.39f

Number	NGR	Easting	Northing	Discharge type
1	SJ5431093240	354310	393240	Pumping Station on Sewerage Network (water company)
2	SJ5476093110	354760	393110	Pumping Station on Sewerage Network (water company)
3	SJ5223090200	352230	390200	Pumping Station on Sewerage Network (water company)
4	SJ5224091080	352240	391080	Mining of Coal + Lignite
5	SJ5248389476	352483	389476	Domestic property (multiple) (incl farm houses)
6	SJ5280090350	352800	390350	WwTW (not water co) (not STP at a private premises)
7	SJ5340090800	353400	390800	Pumping Station on Sewerage Network (water company)
8	SJ5354088870	353540	388870	WwTW (not water co) (not STP at a private premises)
9	SJ5355087980	353550	387980	Storm Tank/CSO on Sewerage Network (water company)
10	SJ5420087800	354200	387800	WwTW (not water co) (not STP at a private premises)
11	SJ5430087800	354300	387800	WwTW (not water co) (not STP at a private premises)
12	SJ5434087760	354340	387760	Domestic property (single) (incl farm house)
13	SJ5551089530	355510	389530	Pumping Station on Sewerage Network (water company)
14	SJ5619089290	356190	389290	Storm Tank/CSO on Sewerage Network (water company)
15	SJ5700088900	357000	388900	Pumping Station on Sewerage Network (water company)
16	SJ5712088130	357120	388130	Storm Tank/CSO on Sewerage Network (water company)
17	SJ5715088750	357150	388750	Pumping Station on Sewerage Network (water company)
18	SJ5748792109	357487	392109	Farms (not house)/Crop + Animal Rearing/Plant Nursery

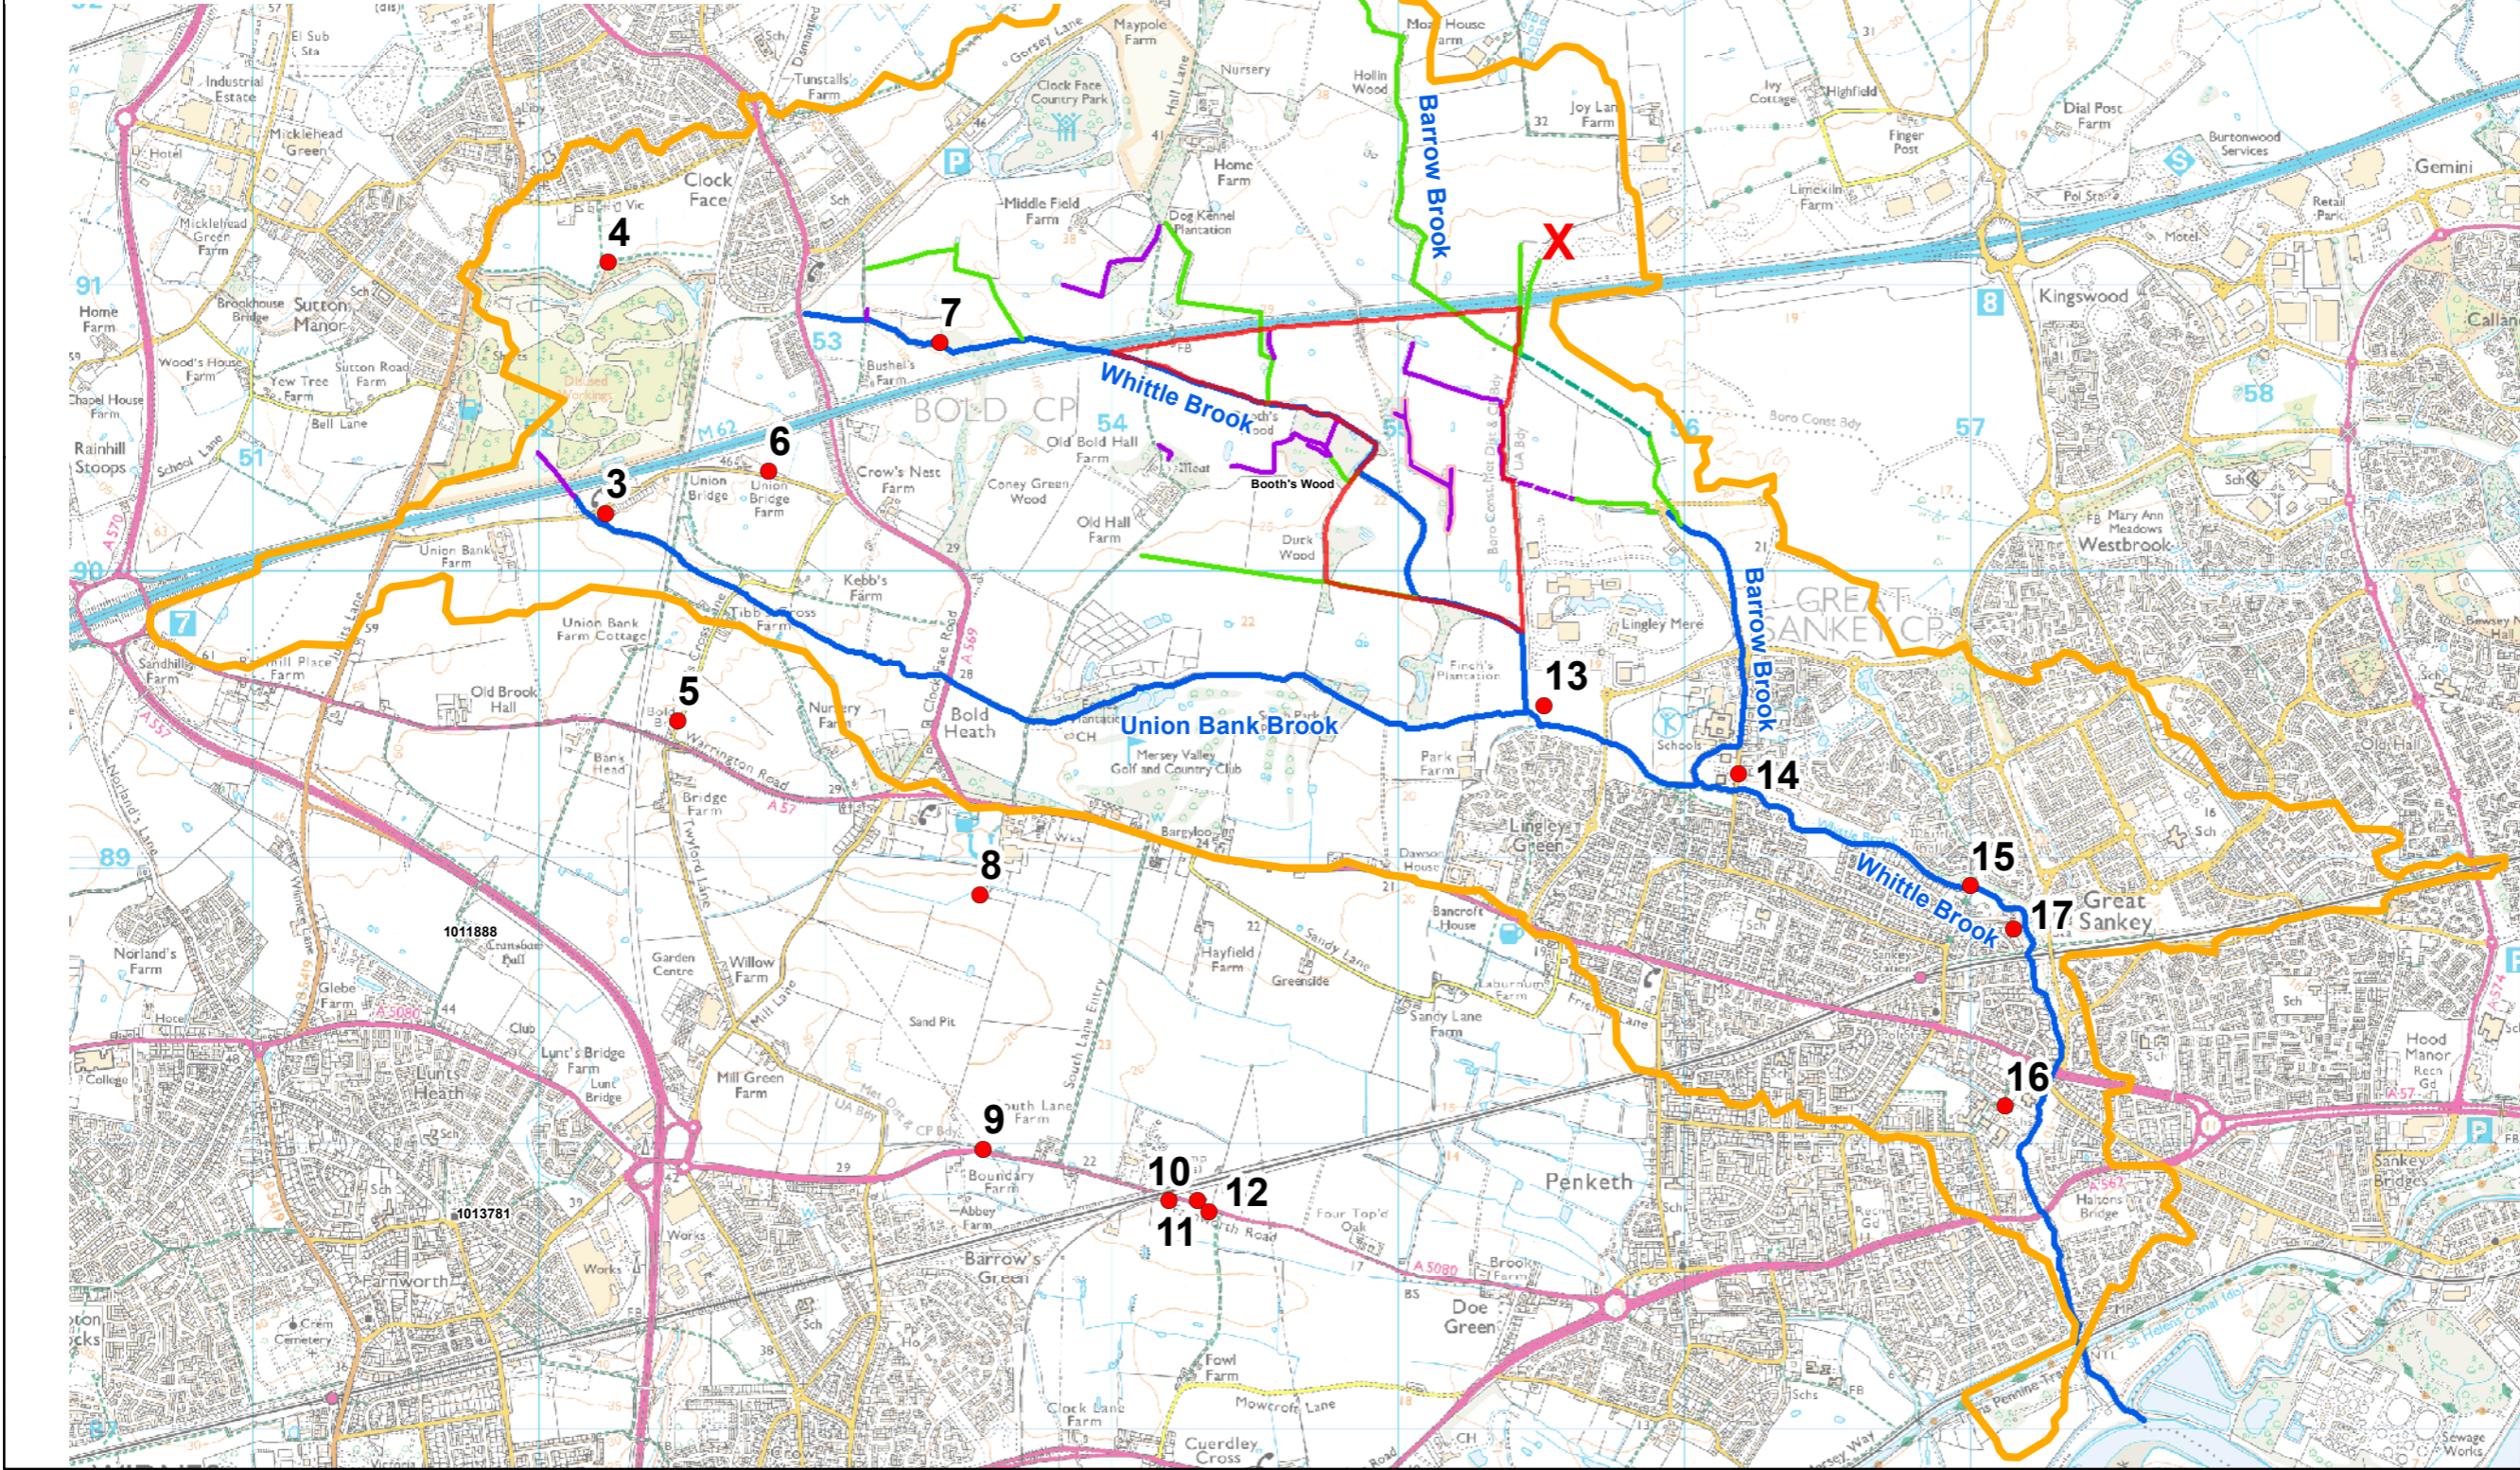

THIS DRAWING MAY BE USED ONLY FOR THE PURPOSE INTENDED AND ONLY WRITTEN DIMENSIONS SHALL BE USED

**Legend**

- Discharge Consent Locations
- Whittle Brook Catchment
- Application site
- Main River
- Ordinary Water Course
- OWC culvert decommissioned
- Unclassified drains
- Unclassified culvert
- Drainage outlet not established/proven
- X Barrow Beck re-routed away from decommissioned culverted section. Now flow north along the site boundary and under the M62. Its actual route from there and into Barrow Brook further along is unknown.

**Note**

At the time of preparation, the definitive map displaying PRoW was unavailable. WSP will liaise with SHC during the assessment.

Copyright

This map is reproduced from Ordnance Survey material with the permission of Ordnance Survey on behalf of the Controller of Her Majesty's Stationery Office.

© Crown copyright

Unauthorised reproduction infringes Crown copyright and may lead to prosecution or civil proceedings.

© Crown copyright and database right 2019

Revision Details	By	Check	Date	Scale
Drawing Status	DRAFT			
Job Title	Omega 8			
Drawing Title	Figure 11.4 Discharge Consent Locations			
Scale at A3	1:25,000			
Drawn	UKDXH013	Originald	AP	Date
Stage 1 check	DH	Stage 2 check	AP	19/12/2019
<div>0 200 400 600 800 1,000 Metres</div>				
<div></div>				
Drawing Number				