


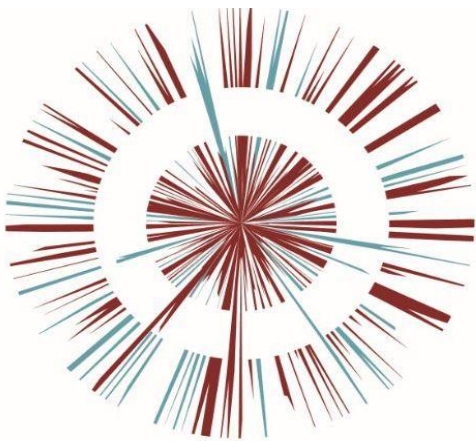


# OMEGA ZONE 8, ST HELENS

Omega St Helens Ltd / T. J. Morris Limited



Document Title  
ES Vol. 3 Figure 12.1  
Study Network Junctions  
Document No. OPP DOC.11.40a



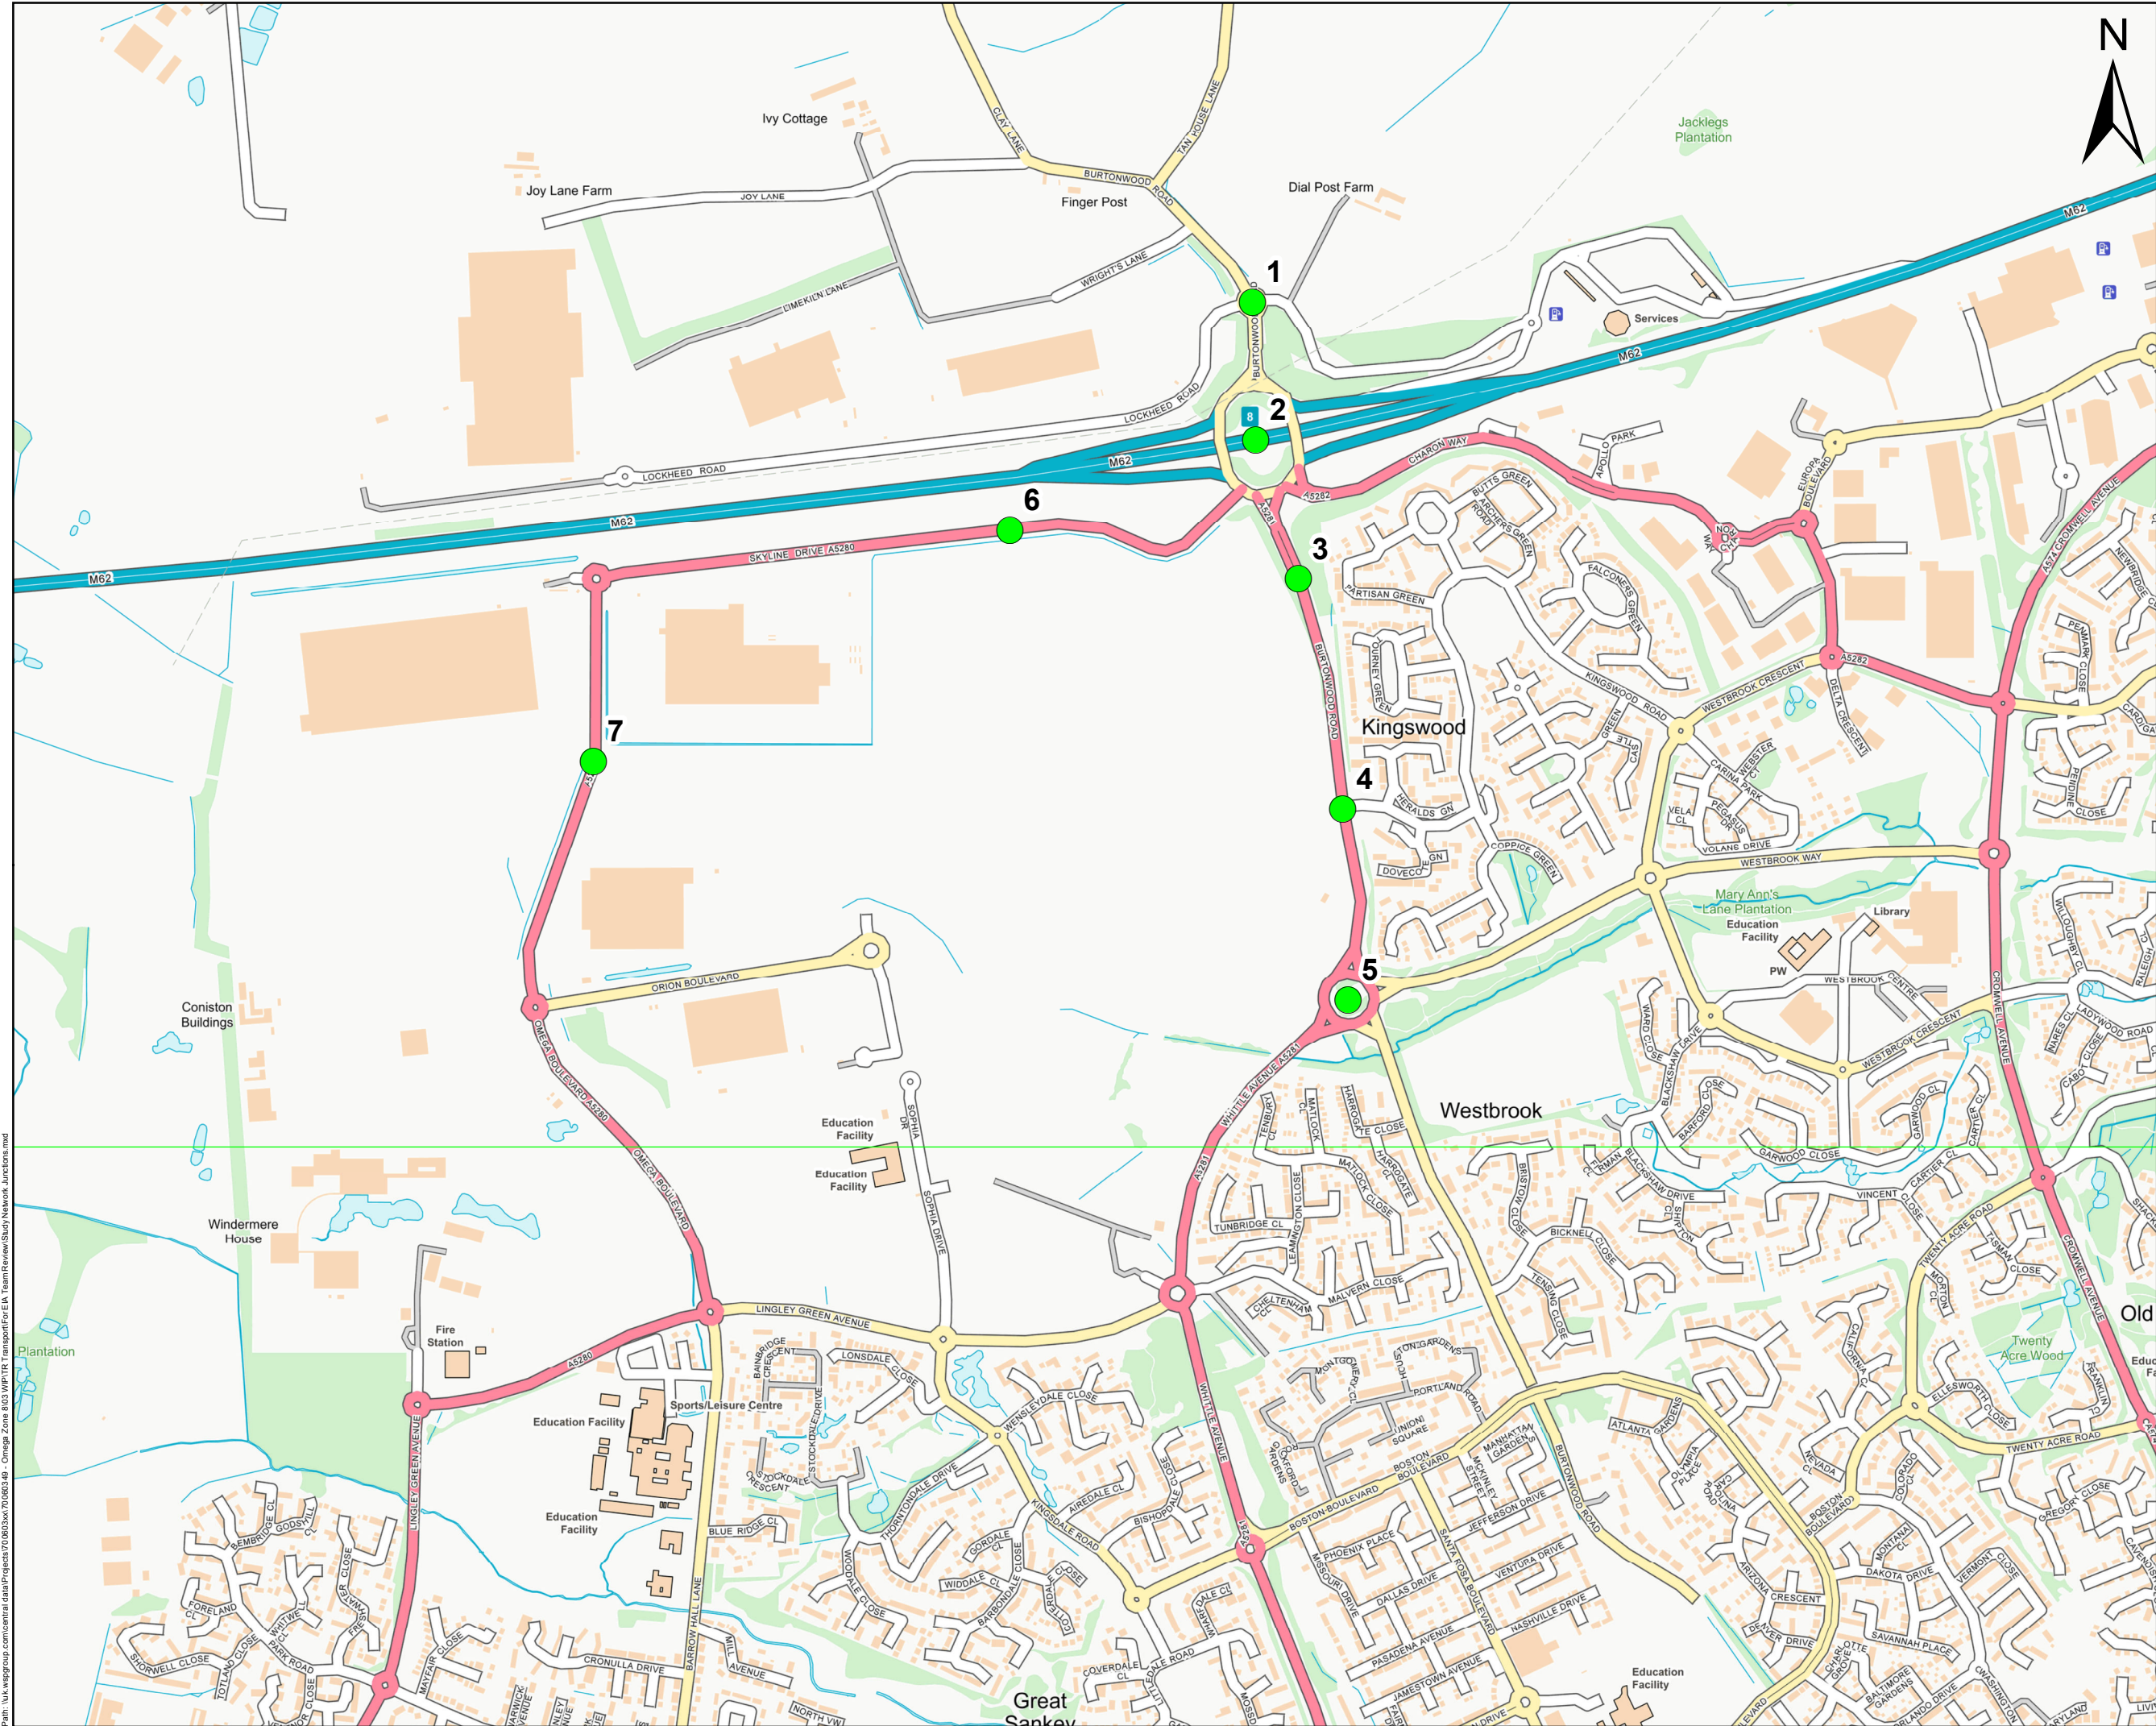

THIS DRAWING MAY BE USED ONLY FOR THE PURPOSE INTENDED AND ONLY WRITTEN DIMENSIONS SHALL BE USED

**Legend**

● Junction

Copyright

This map is reproduced from Ordnance Survey material with the permission of Ordnance Survey on behalf of the Controller of Her Majesty's Stationary Office.

© Crown copyright

Unauthorised reproduction infringes Crown copyright and may lead to prosecution or civil proceedings.

© Crown copyright and database right 2019

Revision Details	By	Check	Date	Suffix

Drawing Status

**FOR INFORMATION**

Job Title

**Omega Zone 8, St. Helens**

Drawing Title

**Figure 12.1:  
Study Network Junctions**

Scale at A3

**1:10,000**

Drawn	ukped002		
Stage 1 check	CH	Stage 2 check	DB
Originated	PD	Date	18/12/2019

0 200 400 Metres

**wsp**

Drawing Number