


- NOTES**
- ALL DIMENSIONS ARE IN METRES UNLESS STATED OTHERWISE
 - LEVELS SHOWN ARE INDICATIVE ONLY AND ARE SUBJECT TO A VARIATION OF +/- 1m
 - FOR SECTION LOCATIONS REFER TO DRAWING NUMBER 5969-Z8-EWK-100

- NOTES**
- - - - - EXISTING GROUND LEVEL
 - PROPOSED GROUND LEVEL

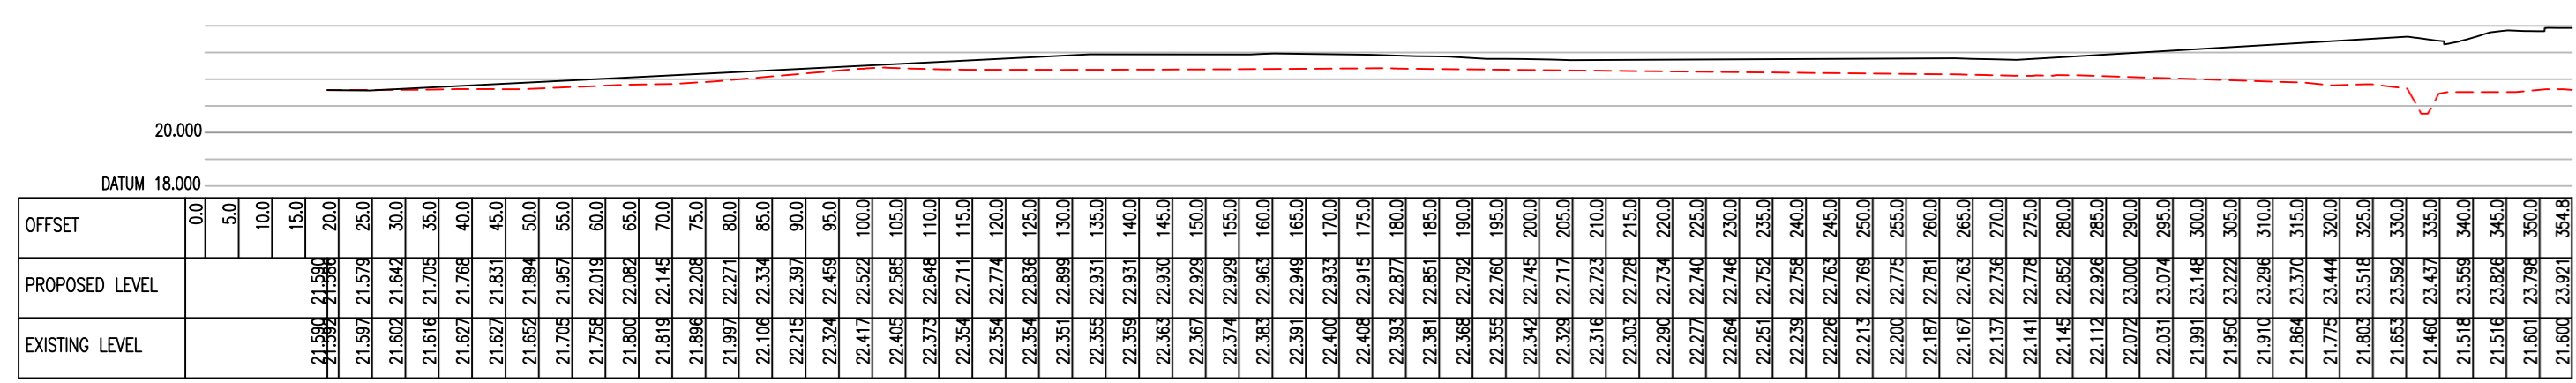

SECTION A-A

