


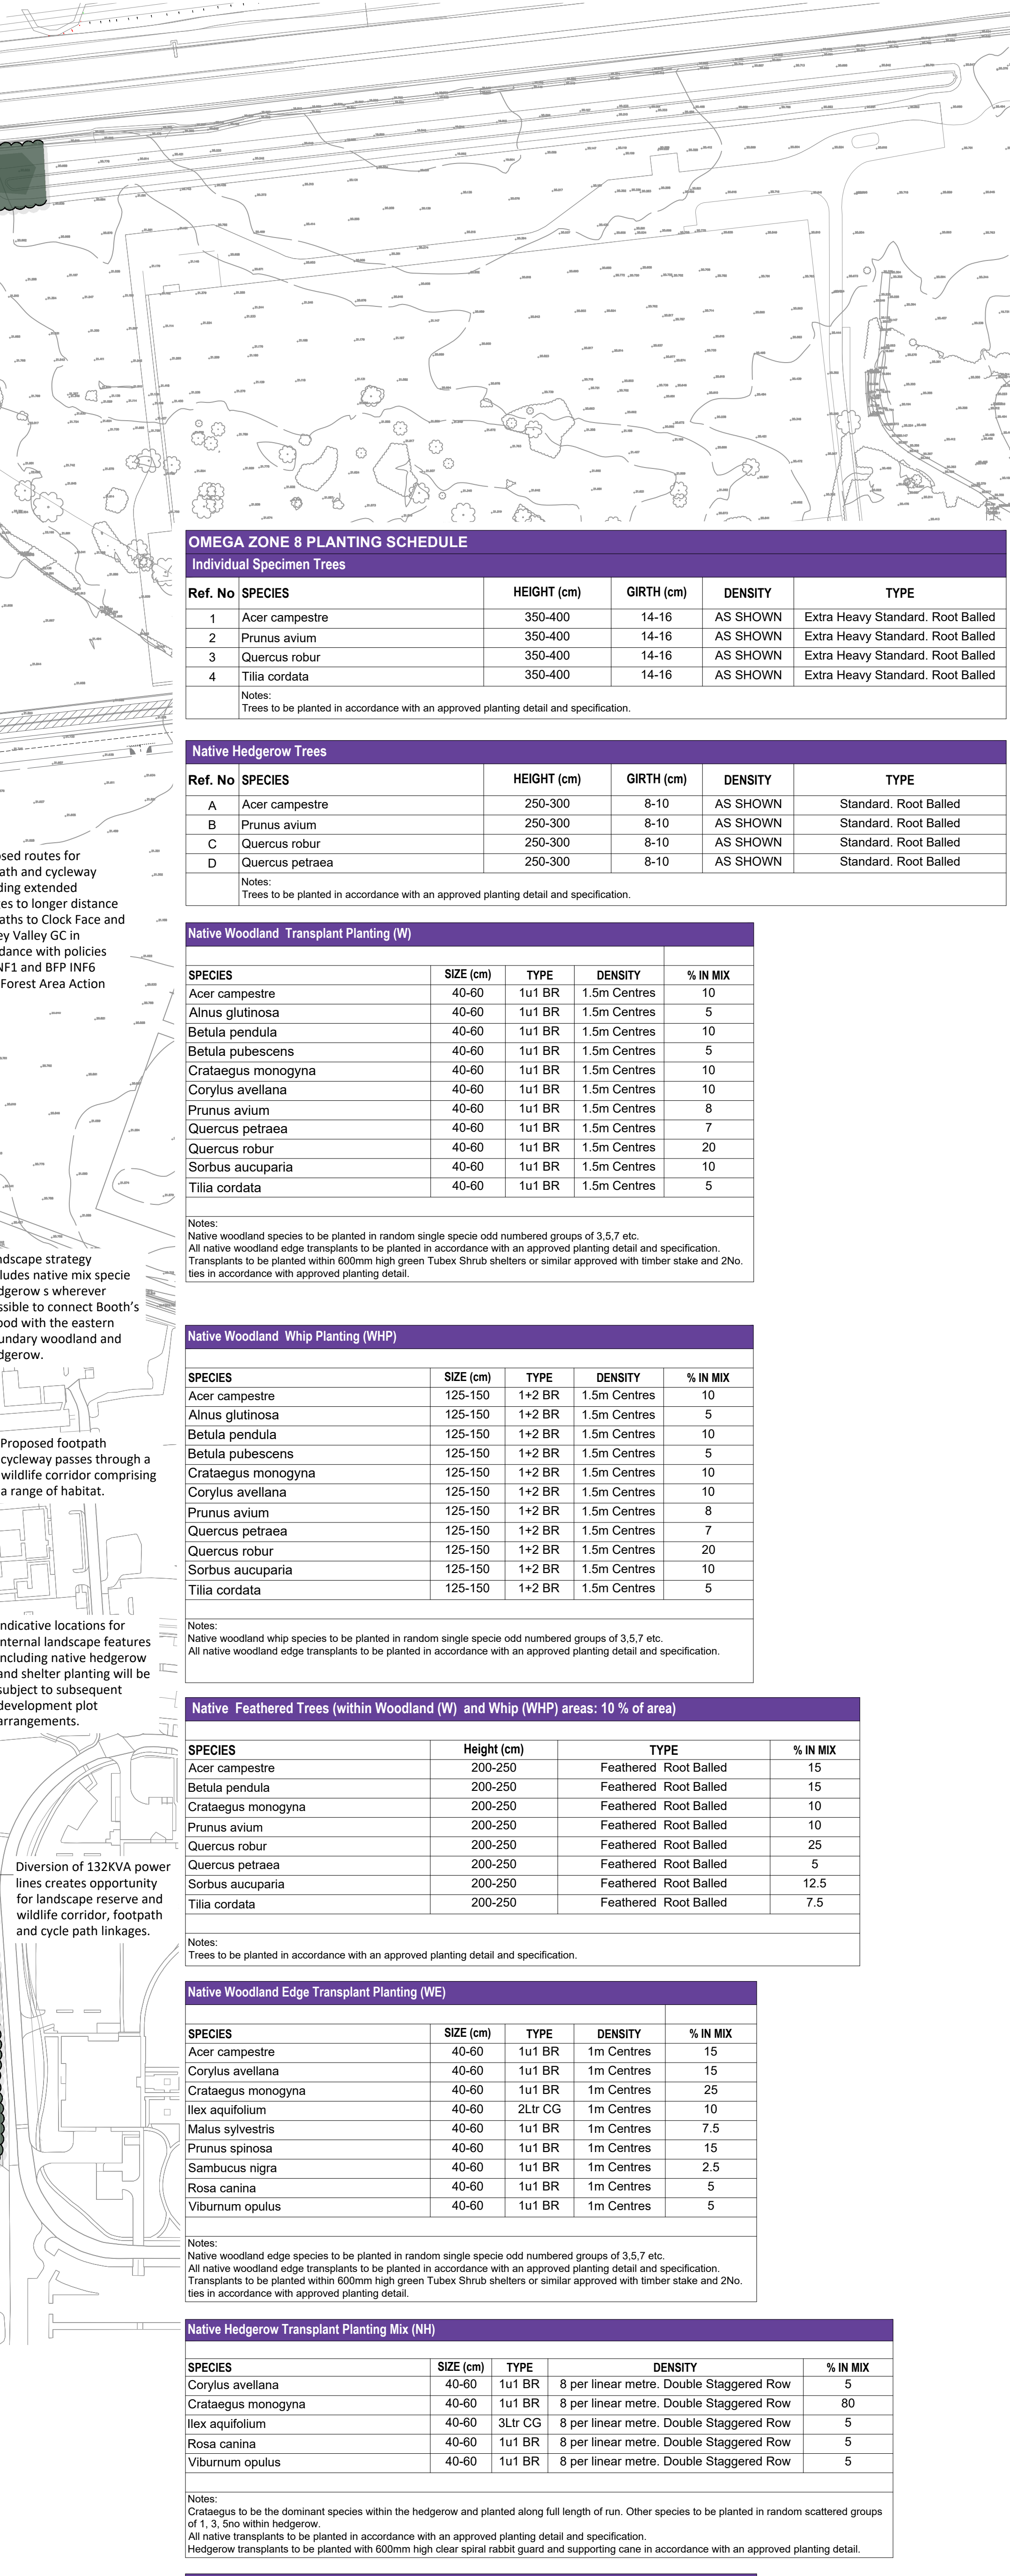

SPECIES	SIZE (cm)	TYPE	DENSITY	% IN MIX
Acer campestre	40-60	1t1 BR	1m Centres	15
Corylus avellana	40-60	1t1 BR	1m Centres	15
Corylus monogynea	40-60	1t1 BR	1m Centres	25
Ilex aquifolium	40-60	2Lr CG	1m Centres	15
Malus sylvestris	40-60	1t1 BR	1m Centres	7.5
Sambucus nigra	40-60	1t1 BR	1m Centres	2.5
Rosa canina	40-60	1t1 BR	1m Centres	10
Viburnum opulus	40-60	1t1 BR	1m Centres	10

TYPICAL PLANT SPECIES