

NOTES


- 1. ALL DIMENSIONS ARE IN METRES UNLESS STATED OTHERWISE
- 2. LEVELS SHOWN ARE INDICATIVE ONLY AND ARE SUBJECT TO A VARIATION OF +/- 1m
- 3. FOR SECTION LOCATIONS REFER TO DRAWING NUMBER 5969-Z8-EWK-100

NOTES


- EXISTING GROUND LEVEL
- PROPOSED GROUND LEVEL




SECTION A-A

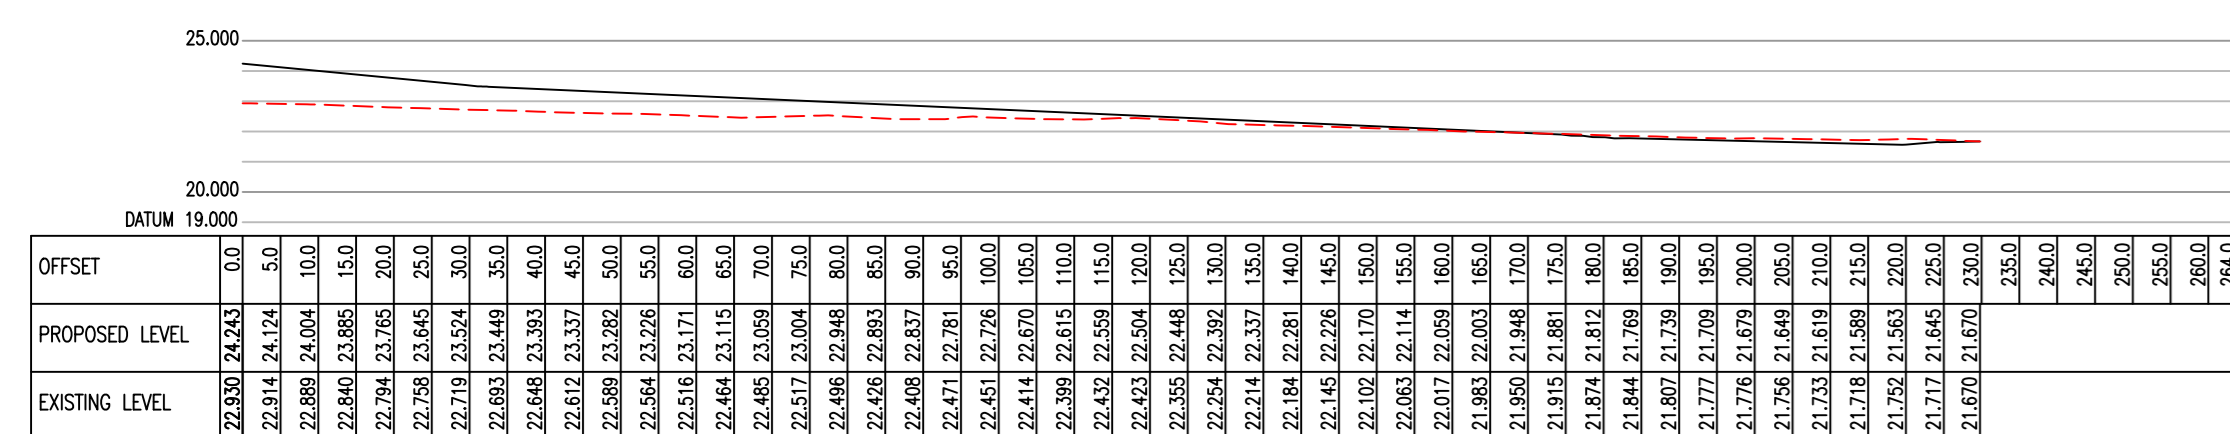


SECTION B-B

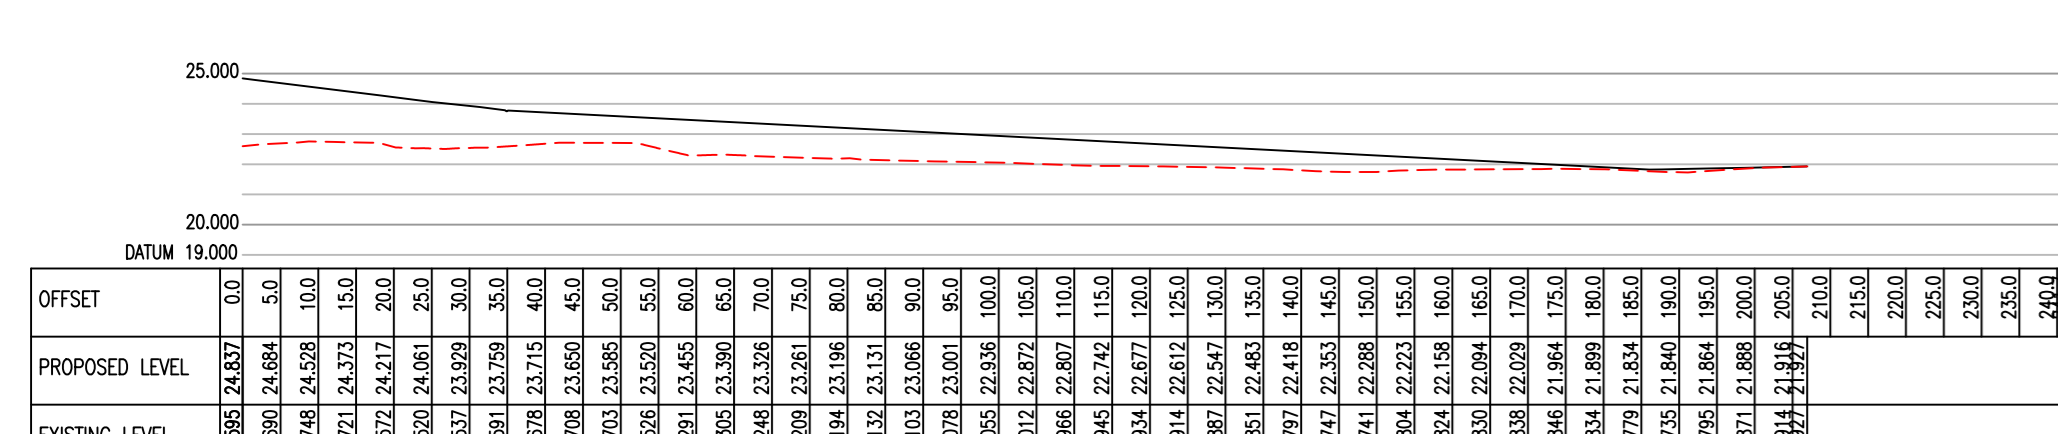


SECTION C-C

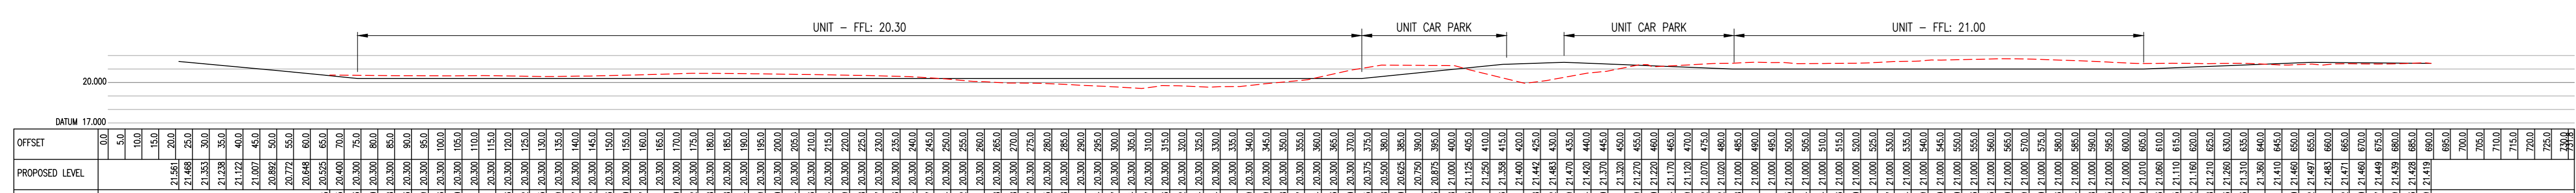


SECTION D-D

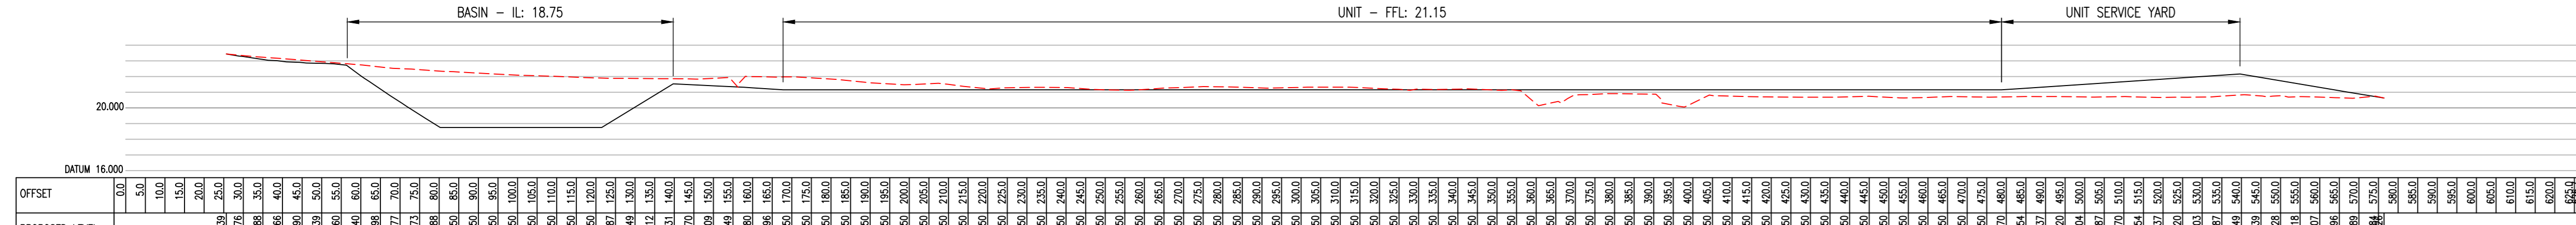


SECTION E-E

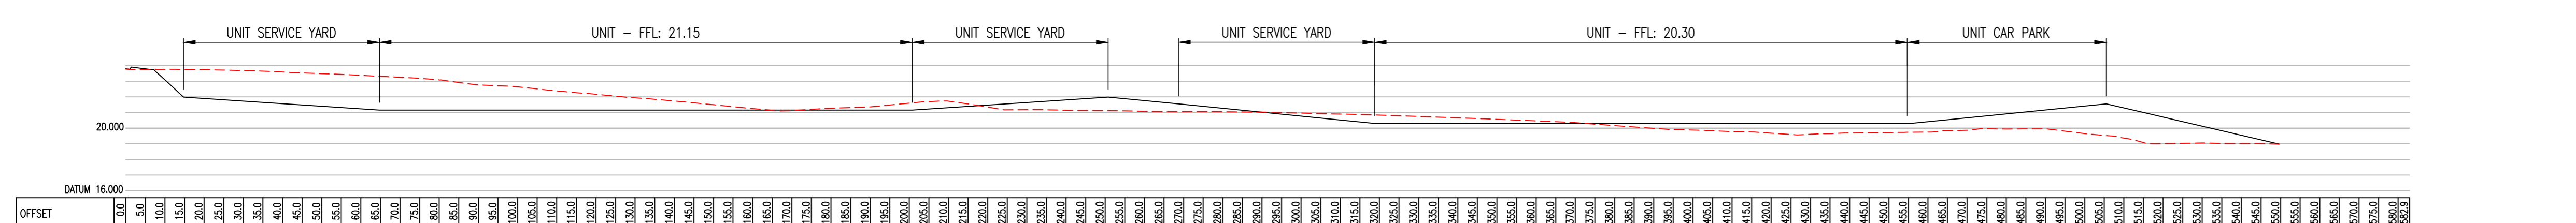

SECTION F-F

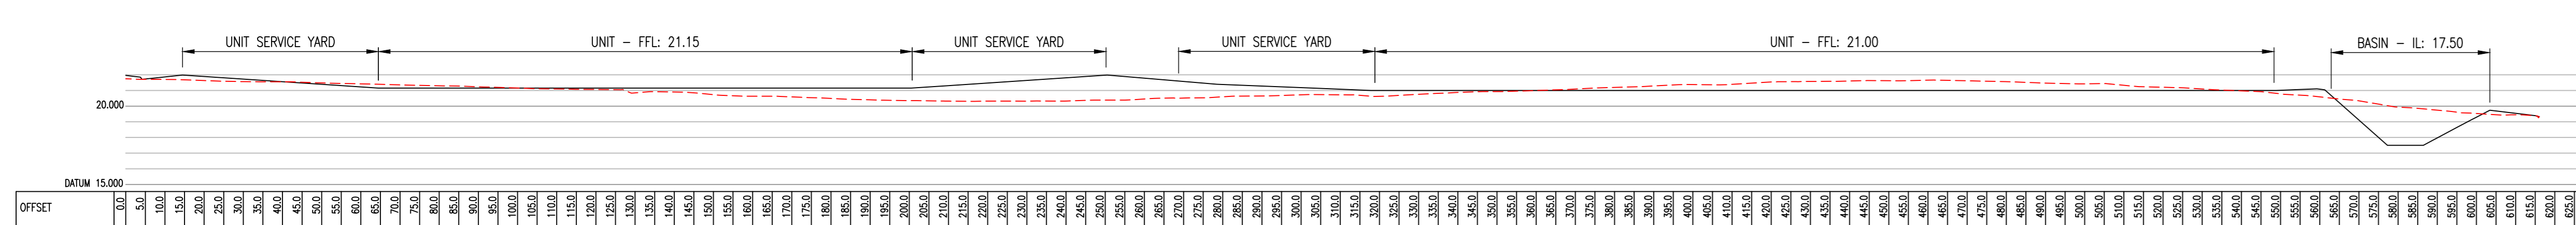

SECTION G-G

DATE	14/07/2019	TS	FIRST ISSUE	NO	10
REV	DATE	BY	DESCRIPTION	CHK	APP
DRAWING STATUS					
S2 - FOR INFORMATION					
					
8 First Street, Manchester, M15 4GU, UK T+44 (0) 161 200 5000 wsp.com					
CUSTOMER	OMEGA ST HELENS LTD / T.J. MORRIS LIMITED				
ARCHITECT	N/A				
PROJECT	OMEGA ZONE 6 ST HELENS				
TITLE	OUTLINE PROPOSED SECTIONS OPP DWG.9				
SCALE	AS SHOWN (1:250V)	CHECKED	SG	APPROVED	SG
PROJECT NUMBER	70065969	DESIGNED	TS	DRAWN	TS
DATE	January 20				
DRAWING NO.	5969-Z8-EWK-101				REV
					A
© WSP UK Ltd					