


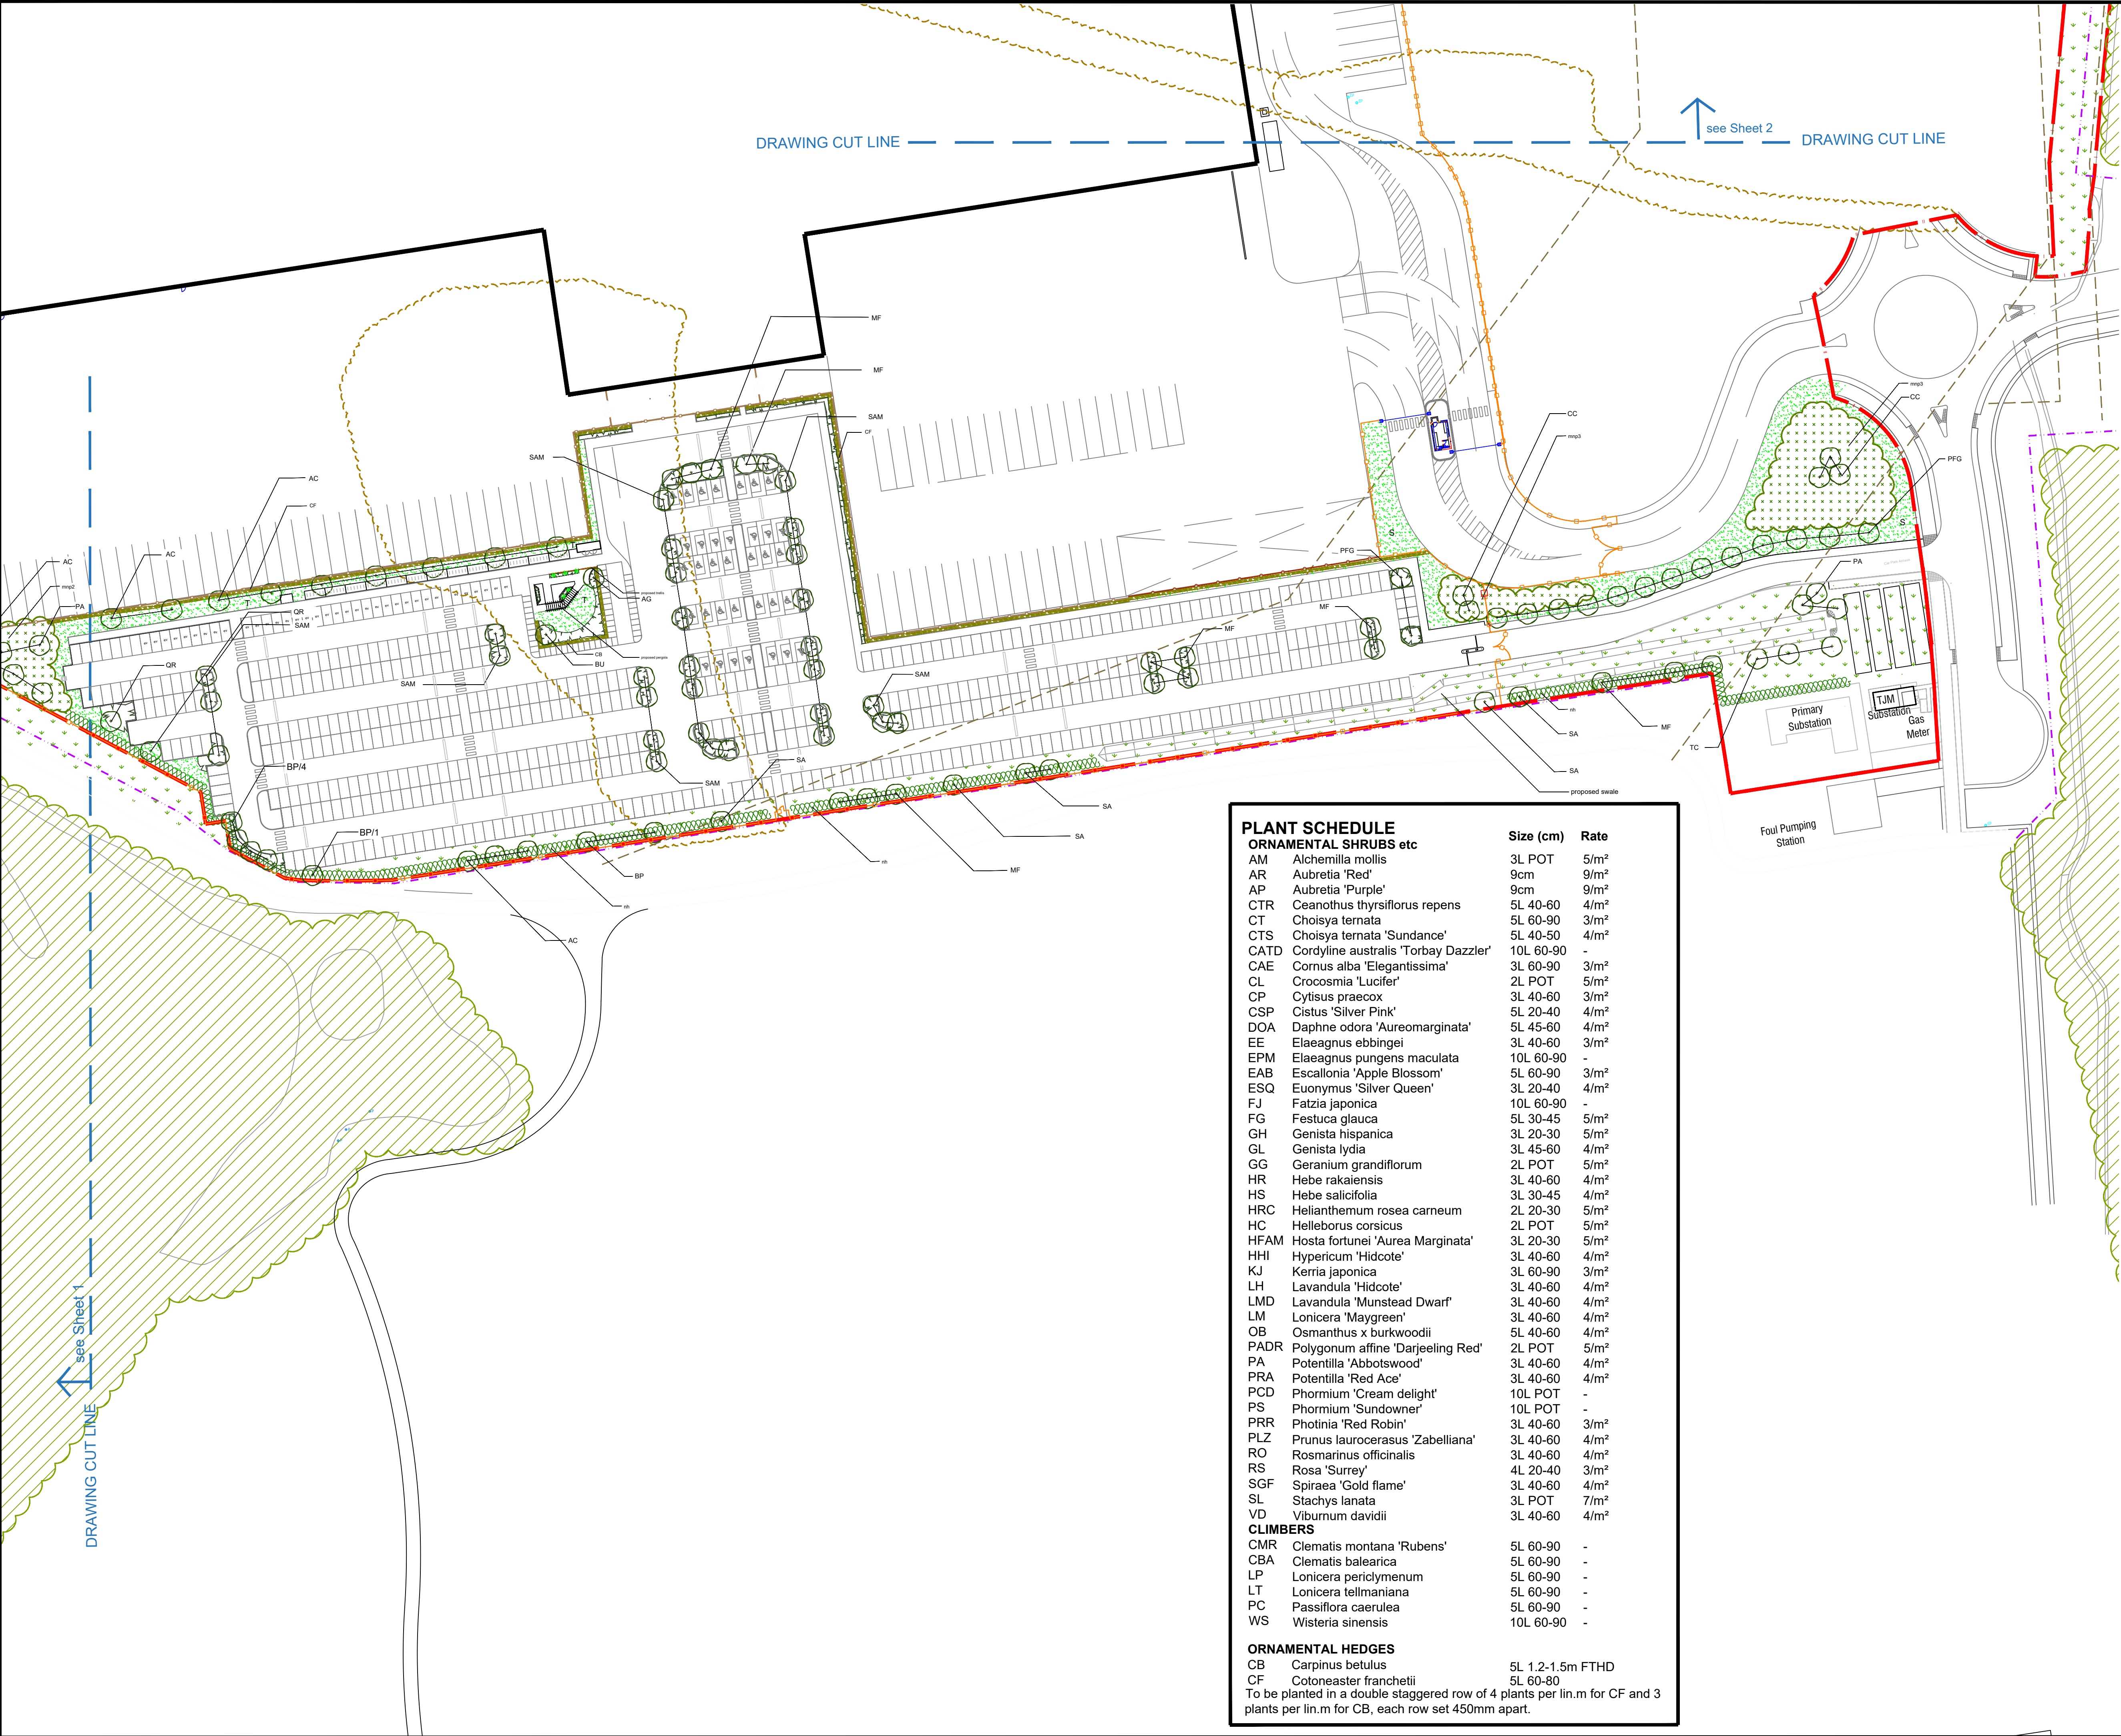

KEY:

S = seeded T = turfed

SUITABLE FOR PLANNING PURPOSES ONLY

G: Layout updated to 6385 - 181g

F: Layout updated to 6385 - 181f.Tree protection fencing adjusted.

E: Project title revised + layout to Fairhurst's dwg 131504/2209B

D: Layout updated to 6385-181e

C: Seated area added. Layout updated to 6385-1001 RevA

B: Woodland Officer's recommendations added Layout updated to 6385-181c and 191C

A: Tree species amended under HGV cables and minor correction in the legend

REV

ajh

ajh

ajh

ajh

ajh

ajh

JB

03.08.20

30.06.20

18.05.20

23-04-20

09-04-20

13-03-20

27-01-20

Date

CLIENT

TJ MORRIS LIMITED

PROJECT

UNIT 1
OMEGA 8
ST HELENS

DRAWING

PRELIMINARY LANDSCAPE PROPOSALS
(Based on aja drawing file 6385 - Option 1 12-12-19)

(SHEET 3 OF 3)

DRAWN

ajh+JB

CHECKED

JB

APPROVED

JB

SCALE

1:750@A1

DATE

18 December 2019

DRAWING No

2138 - PL001-3 UNIT 1 DWG.13c

REV

G