


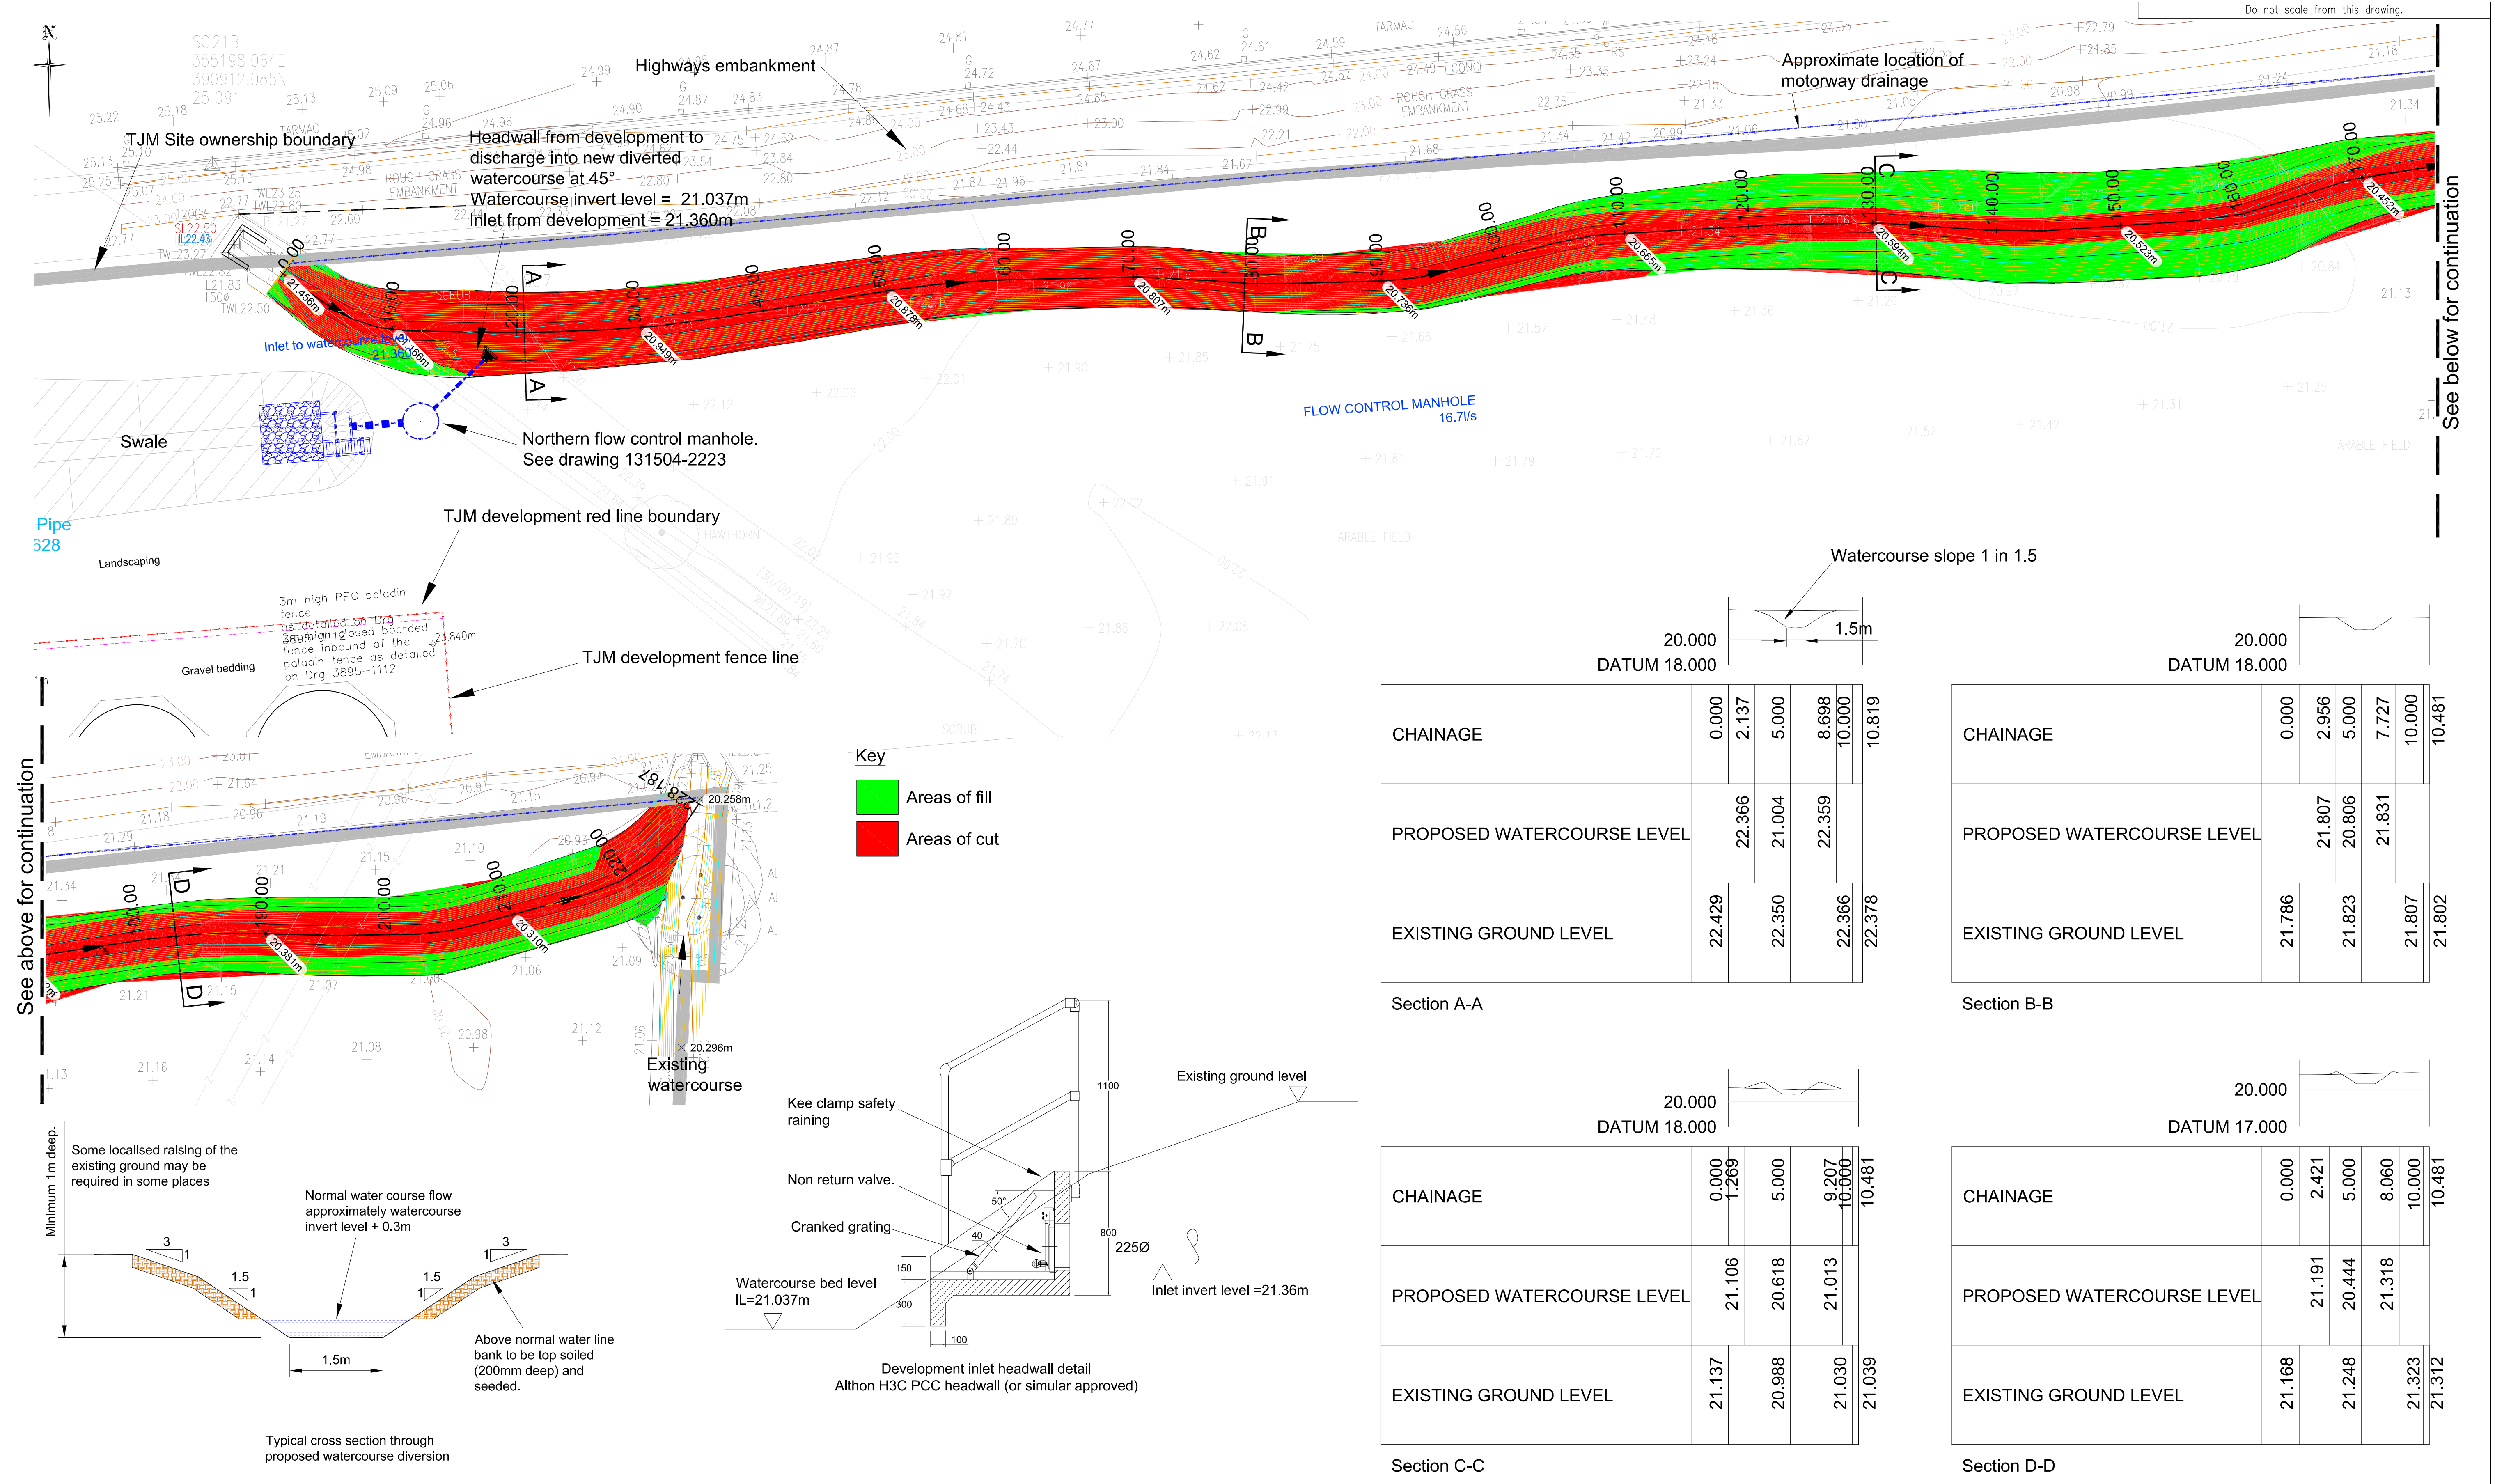

CHAINAGE	0.000	2.137	5.000	8.698	10.000	10.819
PROPOSED WATERCOURSE LEVEL	22.366	21.004	22.359			
EXISTING GROUND LEVEL	22.429	22.350	22.366	22.378		

Section A-A

CHAINAGE	0.000	2.956	5.000	7.727	10.000	10.481
PROPOSED WATERCOURSE LEVEL	21.807	20.806	21.831			
EXISTING GROUND LEVEL	21.786	21.823	21.807	21.802		

Section B-B

CHAINAGE	0.000	1.269	5.000	9.207	10.000	10.481
PROPOSED WATERCOURSE LEVEL	21.106	20.618	21.013			
EXISTING GROUND LEVEL	21.137	20.988	21.030	21.039		

Section C-C

CHAINAGE	0.000	2.421	5.000	8.060	10.000	10.481
PROPOSED WATERCOURSE LEVEL	21.191	20.444	21.318			
EXISTING GROUND LEVEL	21.168	21.248	21.323	21.312		

Section D-D

Rev.	Date	Description	Drawn	Checked	Approved
B	20.07.20	Issued for ordinary watercourse consent.	NS	MH	MH
A	02.07.20	Headwall detail and typical cross section added.	NS	MH	MH

Client:

Project Title:
PROJECT HARVARD
OMEGA WEST
WARRINGTON

Drawing Title:
WATERCOURSE DIVERSION WORKS
GENERAL ARRANGEMENT

Scale at A1:
1:500

Status:
Preliminary

Drawn:
NS

Checked:
MH

Approved:
MH

Date:
11/06/20

Date:
11/06/20

Date:
11/06/20

Drawing No.:
UNIT 1 DWG.32

Revision:
B

Cornwall Buildings
45-51 Newhall Street, Birmingham, B3 3QR
Tel: 0121 213 4892 Fax: 0844 381 4412