


notes
 this drawing and design is the copyright of aja architects llp and must not be reproduced in part or in whole without prior written consent. contractors must verify all dimensions on site before commencing work or preparing shop drawings. If in doubt ASK.
 Where this drawing contains any Ordnance Survey mapping material, it has been reproduced under license number 100052278. Ordnance Survey © Crown copyright.

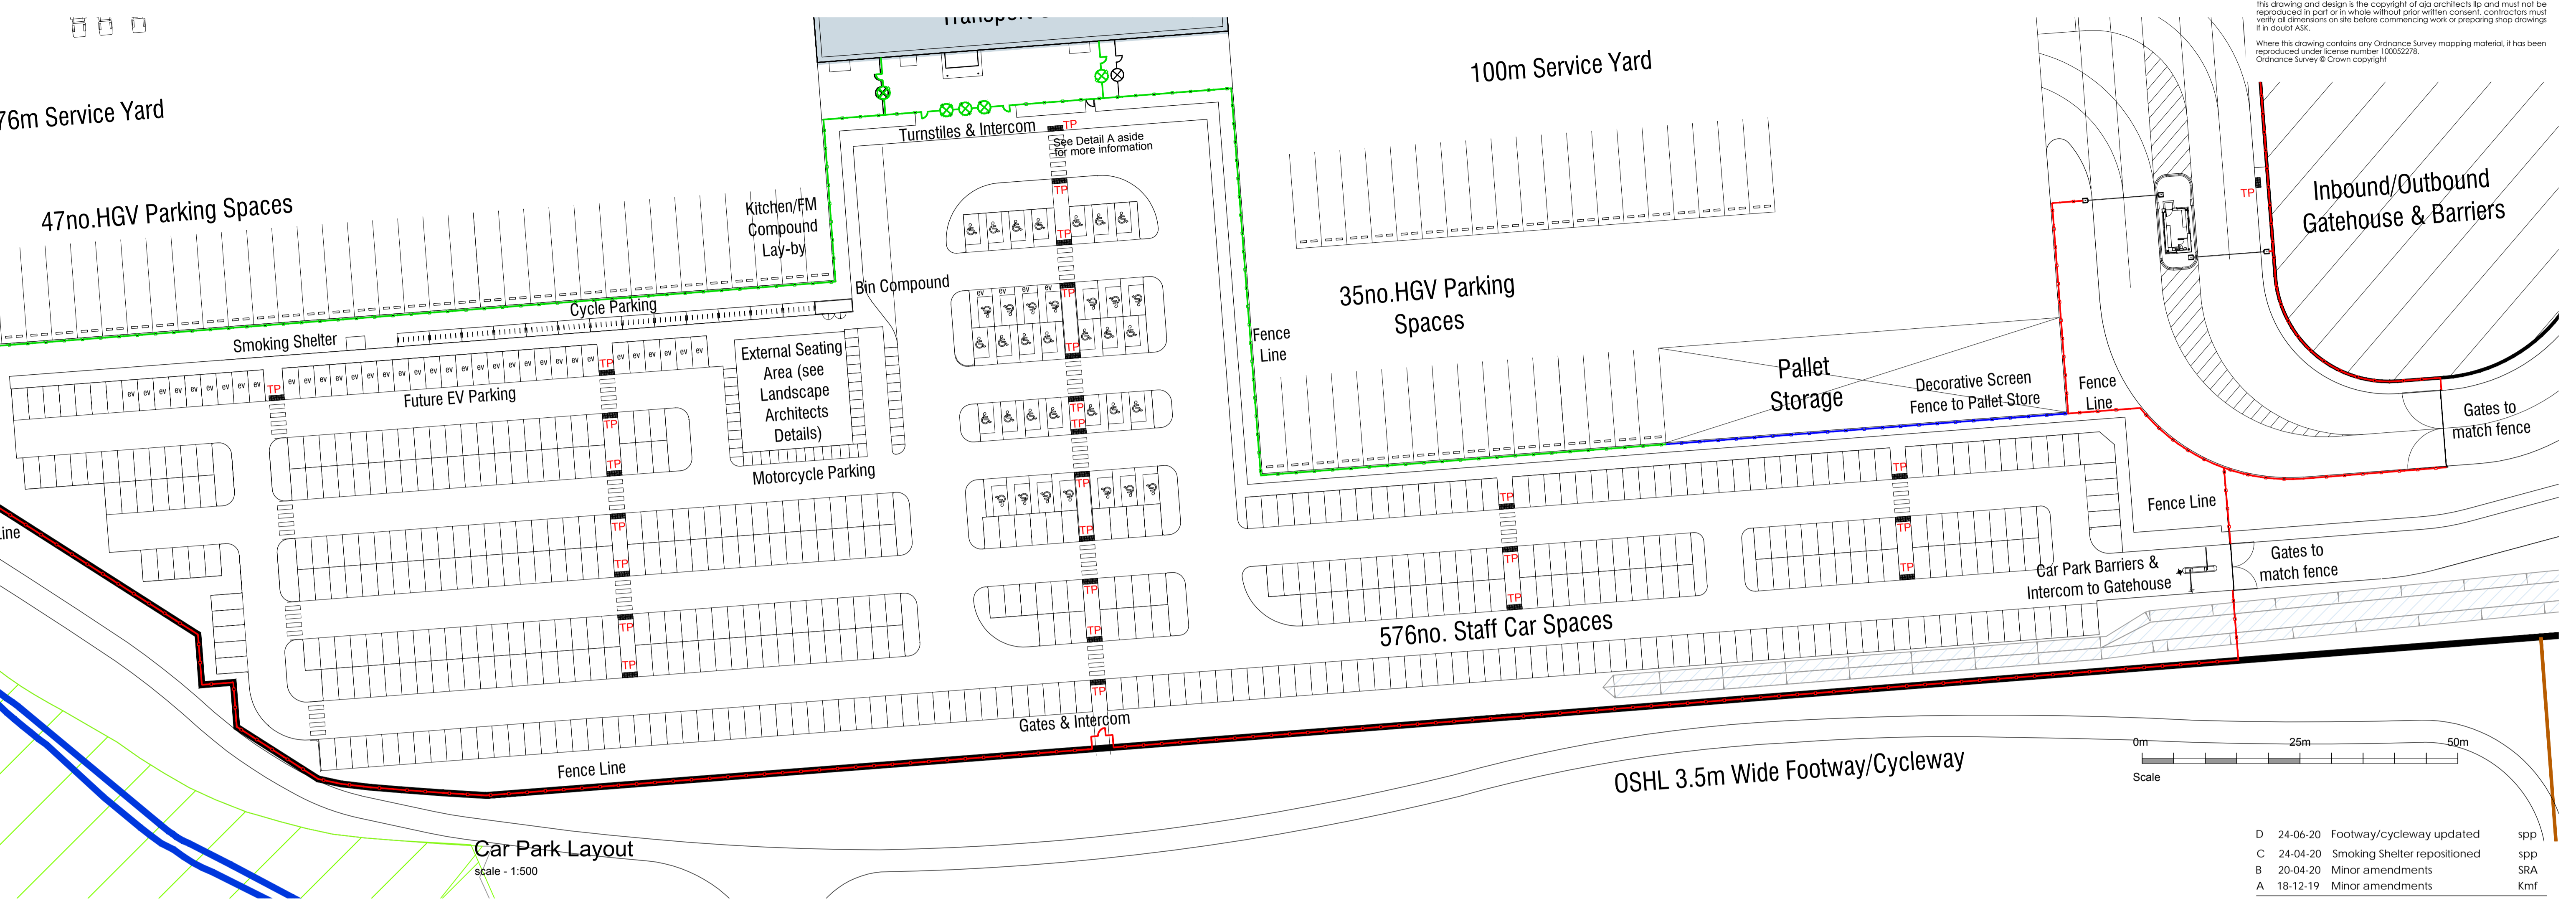

TP - Tactile Paving
 400mmx400mm

Car Park Layout
 scale - 1:500

D	24-06-20	Footway/cycleway updated	spp
C	24-04-20	Smoking Shelter repositioned	spp
B	20-04-20	Minor amendments	SRA
A	18-12-19	Minor amendments	Kmf
no.	date	revision	by



aja architects llp
 1170 Elliott Court
 Herald Avenue
 Coventry Business Park
 COVENTRY CV5 6UB
 T: 024 7625 3200
 F: 024 7625 3210
 E: aja@aja-architects.com
 W: www.aja-architects.com

aja architects llp is a limited liability partnership registered in England No. OC326721
 client

Omega St Helens Ltd/
 TJ Morris Ltd

project
 Unit 1
 Omega Zone 8
 St. Helens


drawing
 Dropped Kerb &
 Tactile Paving
 UNIT 1 DWG. 12

scale various @ A1 drawn rp

checked sp date 12-12-19

no

6385 - 190 D

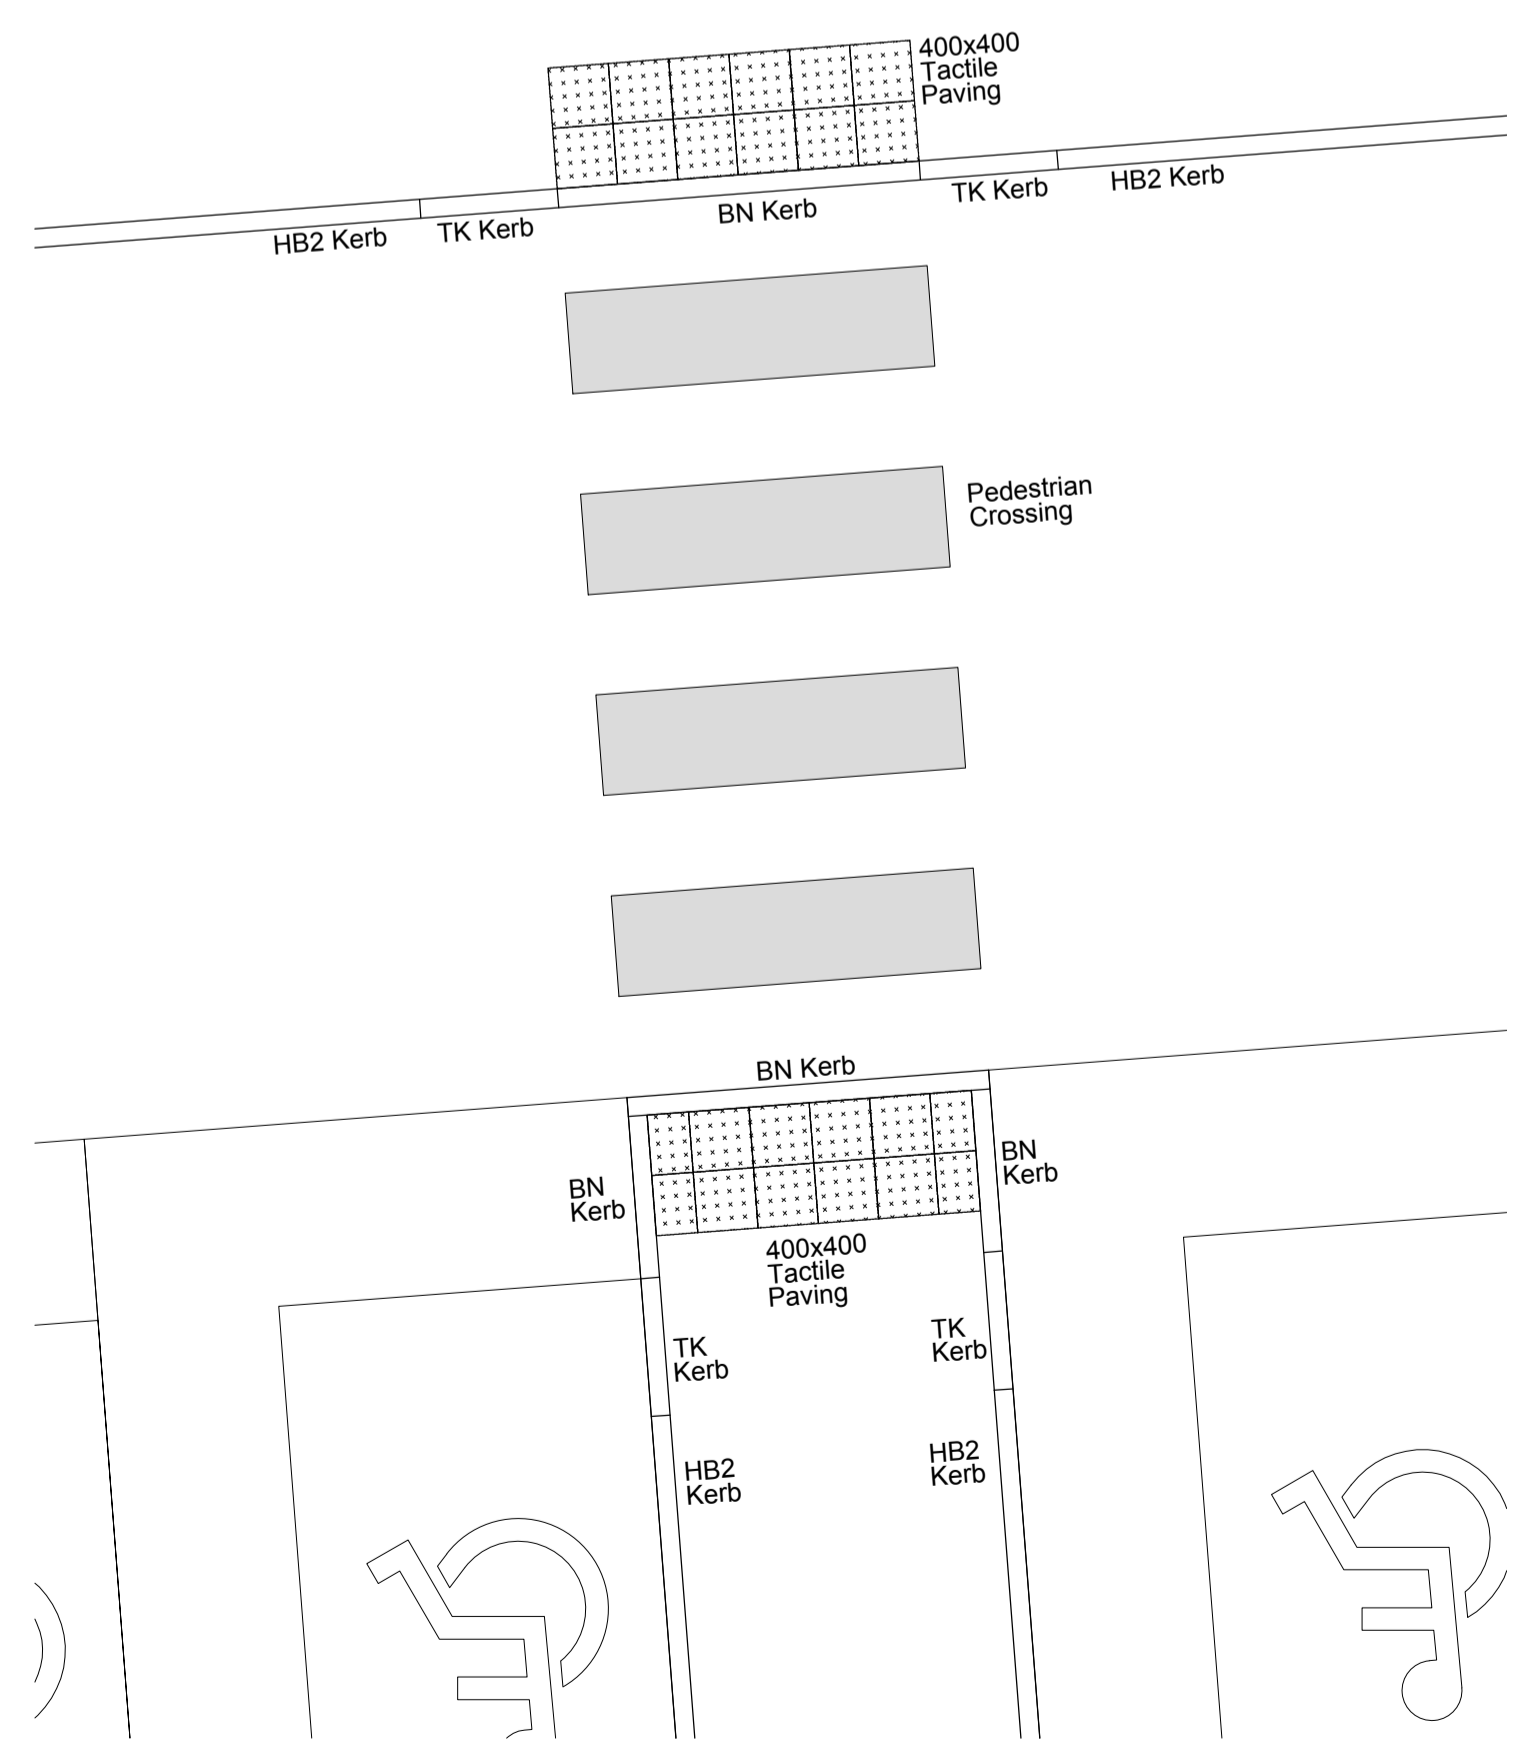

Detail A - Typical Tactile Paving Detail
 (showing tactile paving including kerbs around offices)
 scale 1:50