



SEE SHEET 1 & 3 FOR PLANT SCHEDULE
and NOTES

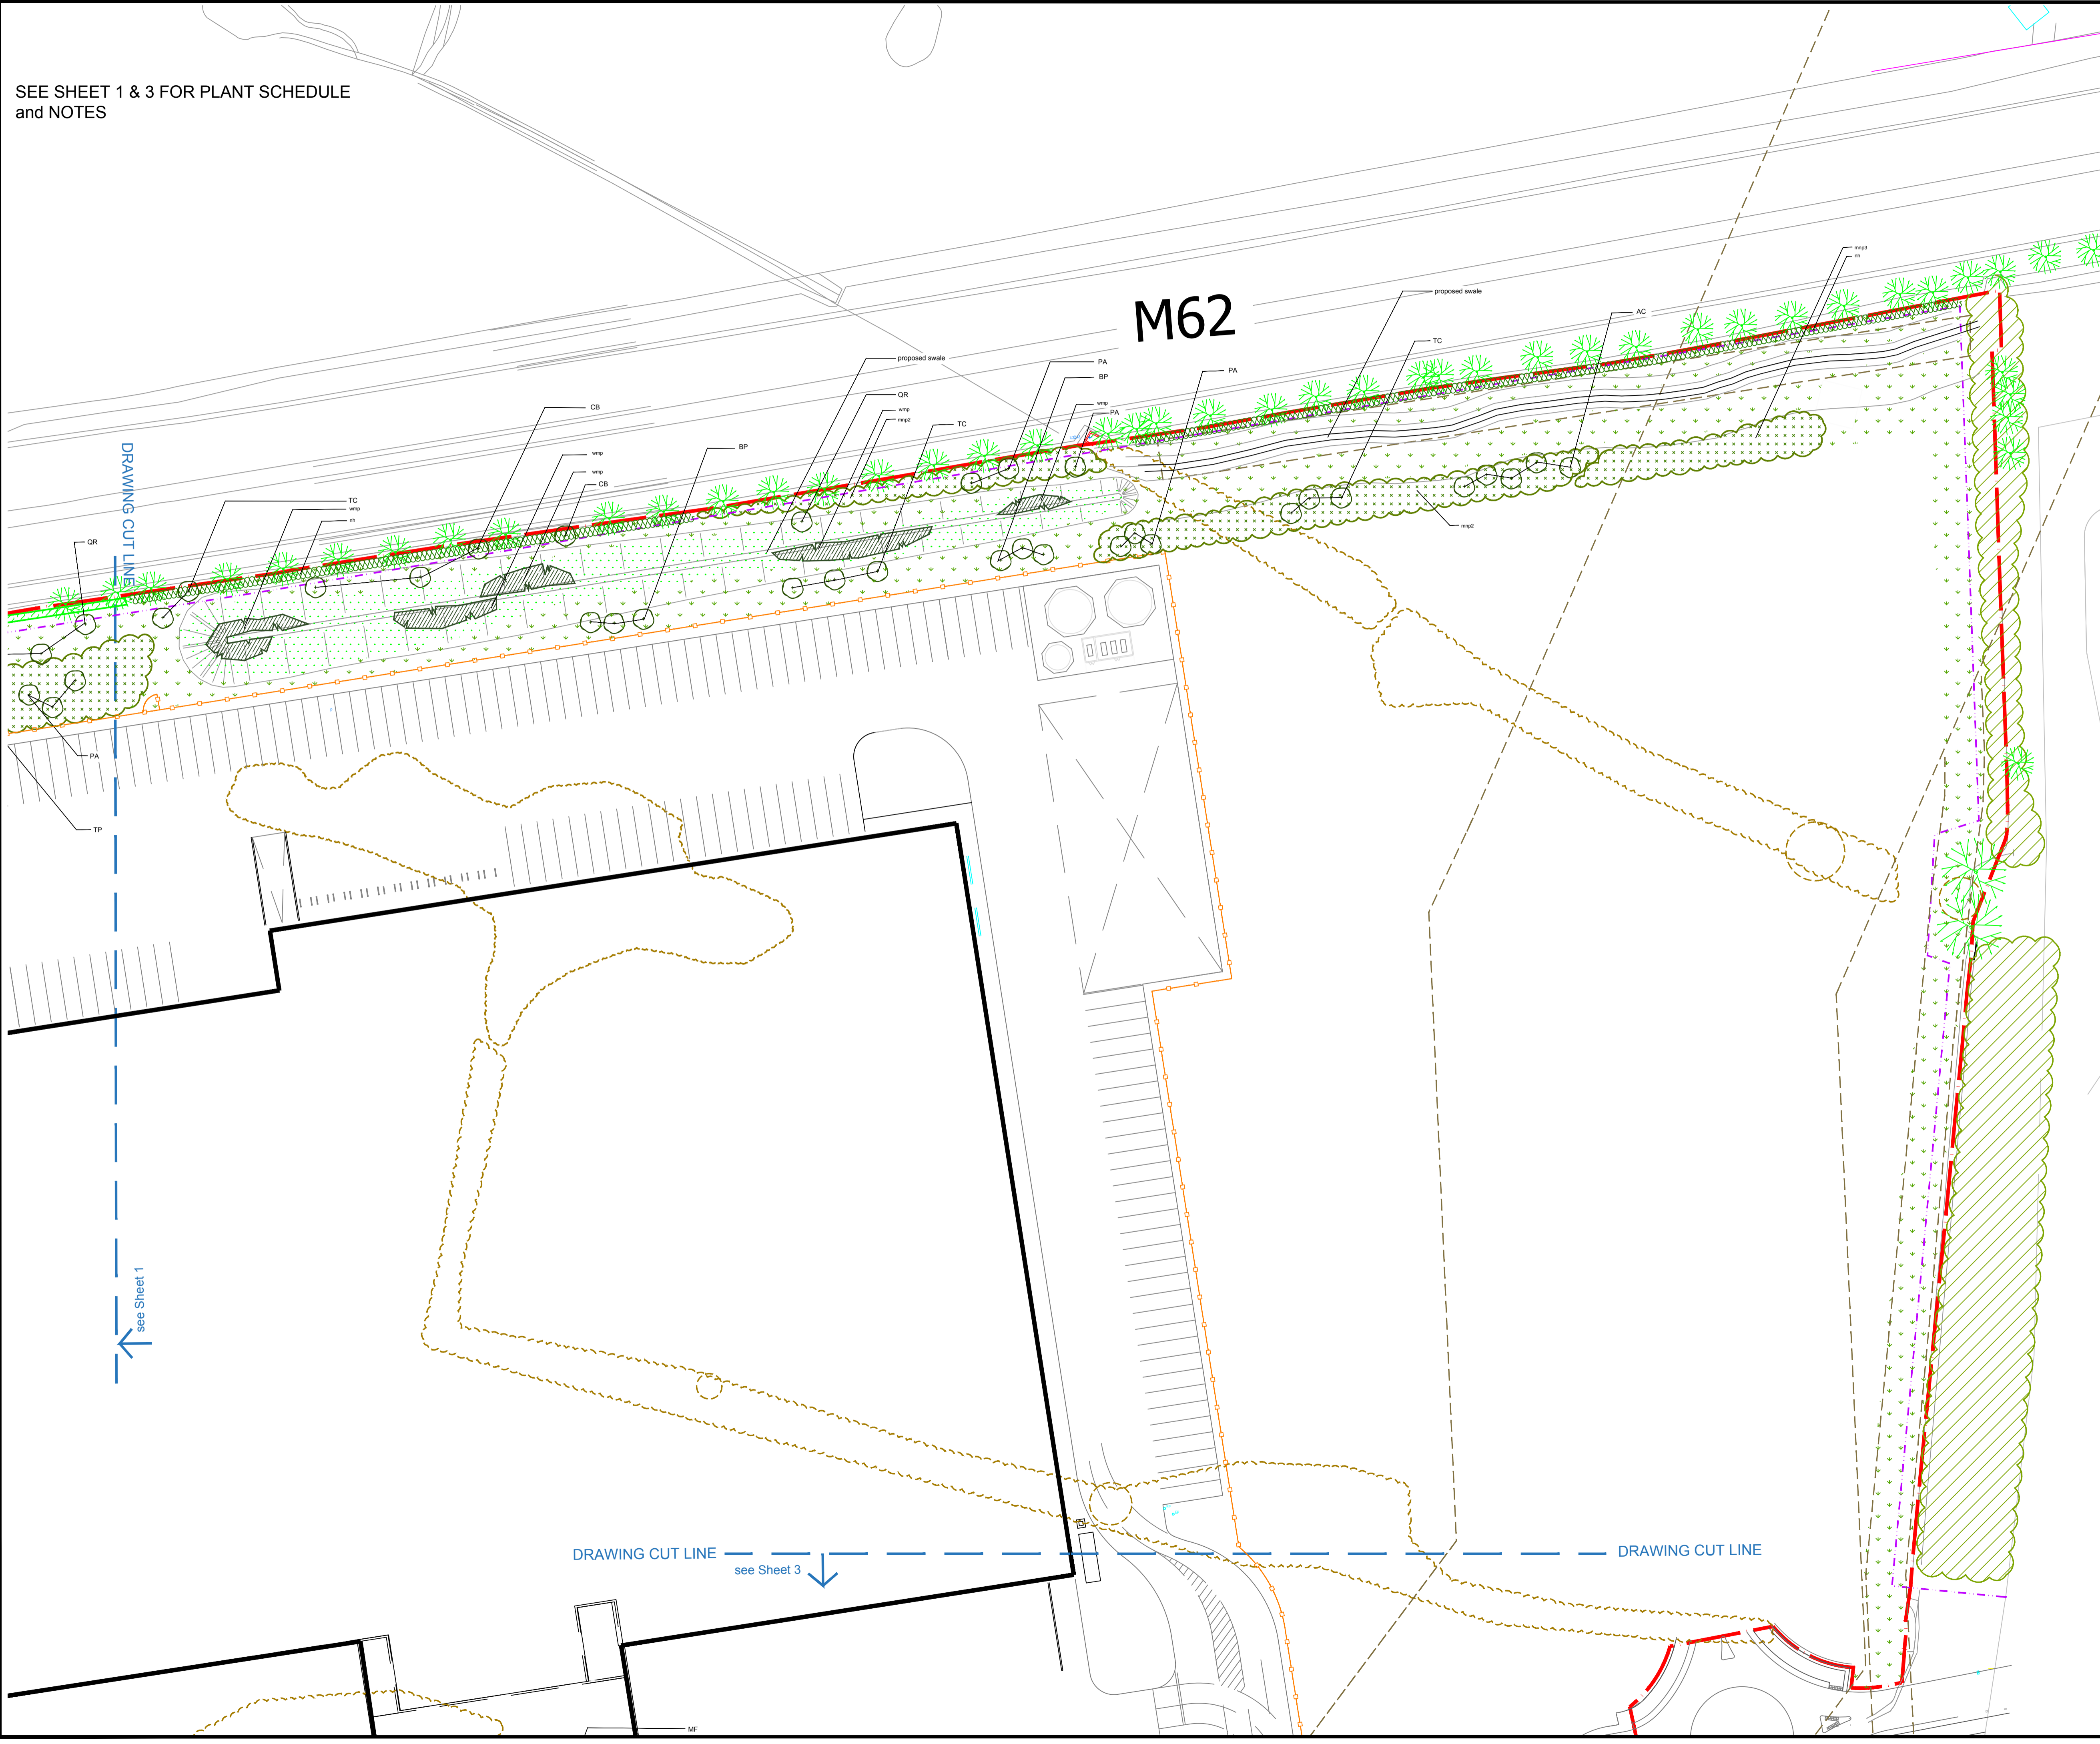

KEY:

	existing plantings & trees to be retained <small>(mostly based on Ramlin Sandersons Tree Constraints Plan RSE_3152_TCP Rev V1)</small>
	existing plantings & trees to be removed to enable development
	proposed tree planting
	proposed wetland planting
	proposed ornamental shrub planting
	proposed climbing plant
	proposed native hedging
	proposed ornamental hedging
	proposed amenity grass areas S = seeded T = turfed
	proposed wetland meadow
	proposed wildflower meadow
	existing semi-improved grassland to be protected and left undisturbed
	temporary tree protection fencing
	proposed mixed native planting
	3m high paladin fence
	2.1m high paladin fence
	2.1m high Hit & Miss timber fence
	3m high CB timber fence
	1.2m high P&R timber fence <small>(see architect's drawing for full details)</small>
	existing/proposed easement
	Approximate proposed bunding - contours @ 1.0m intervals above surrounding level
	proposals boundary

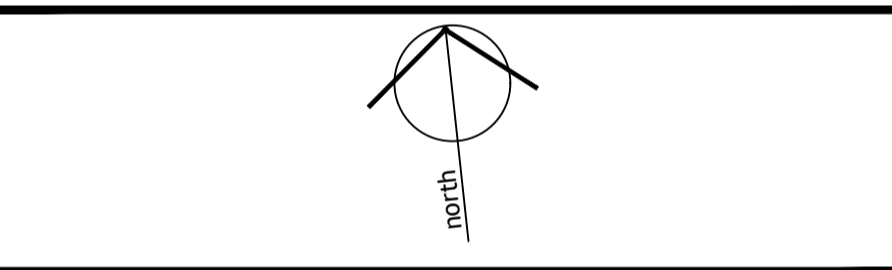

SUITABLE FOR PLANNING PURPOSES ONLY

C: Seated area added. Layout updated to 6385-1001 RevA	ajh	09-04-20
B: Woodland Officer's recommendations added. Layout updated to 6385-181c and 191C	ajh	13-03-20
A: Minor correction in the legend	JB	27-01-20
REV	Drawn	Date

CLIENT
TJ MORRIS LIMITED

J B Landscape Associates
Wharf Centre, Wharf St., Warwick CV34 4JT 0780136 5965

PROJECT
UNIT 1
OMEGA ZONE 8
ST HELENS

DRAWING
PRELIMINARY LANDSCAPE PROPOSALS
(Based on aja drawing file 6385 - Option 1 12-12-19)
(SHEET 2 OF 3)

DRAWN	ajh+JB	CHECKED	JB	APPROVED	JB
DRAWING No	2138 - PL001-2 UNIT 1 DWG.13b	SCALE	1:750@A1	DATE	18 December 2019
REV	C				