


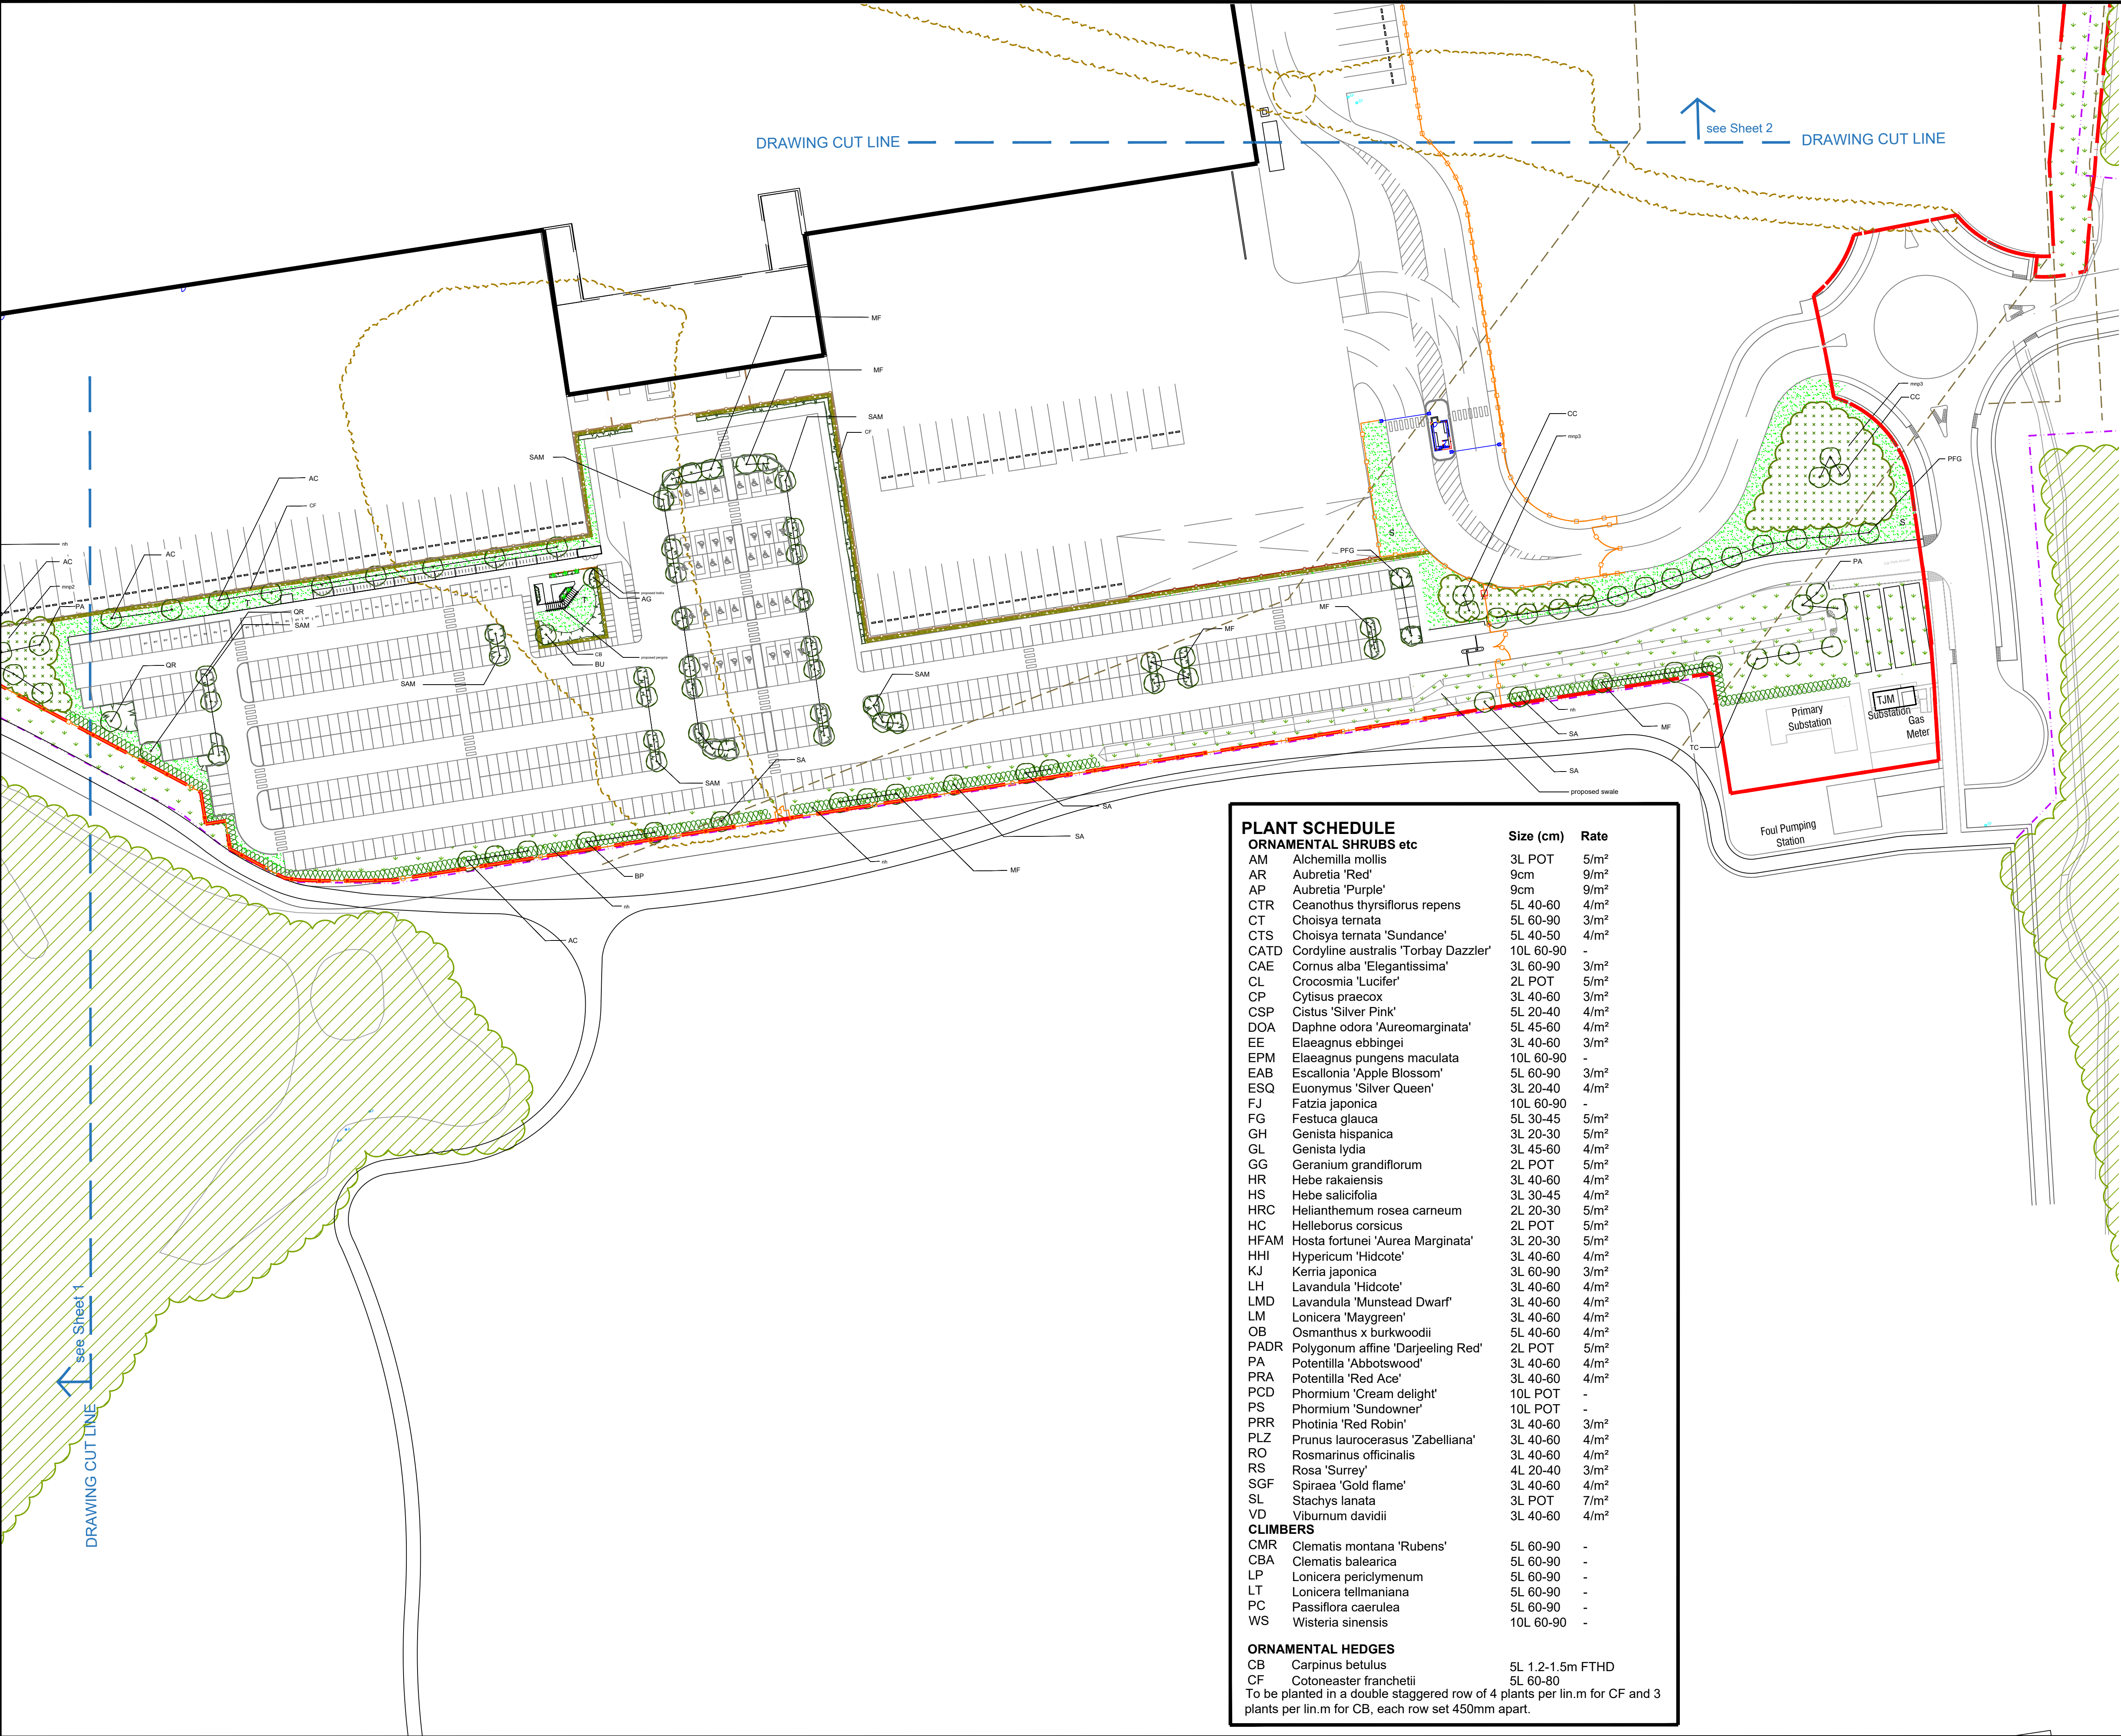

KEY:

existing plantings & trees to be retained
(mostly based on Ramn Sandersons Tree Constraints Plan RSE_3152_TCP Rev V1)

existing plantings & trees to be removed to enable development

proposed tree planting

proposed wetland planting

proposed ornamental shrub planting

proposed climbing plant

proposed native hedging

proposed ornamental hedging

proposed amenity grass areas
S = seeded T = turfed

proposed wetland meadow

proposed wildflower meadow

existing semi-improved grassland to be protected and left undisturbed

temporary tree & ecological protection fencing

proposed mixed native planting

3m high paladin fence

2.1m high paladin fence

2.1m high Hit & Miss timber fence

3m high CB timber fence

1.2m high P&R timber fence
(see architect's drawing for full details)

existing/proposed easement

Approximate proposed bunding - contours @ 1.0m intervals above surrounding level

proposals boundary

SUITABLE FOR PLANNING PURPOSES ONLY

F: Layout updated to 6385 - 181f.Tree protection fencing adjusted.

E: Project title revised + layout to Fairhurst's dwg 131504/2209B

D: Layout updated to 6385-181e

C: Seated area added. Layout updated to 6385-1001 RevA

B: Woodland Officer's recommendations added Layout updated to 6385-181c and 191C

A: Tree species amended under HGV cables and minor correction in the legend

ajh

ajh

ajh

ajh

ajh

JB
Drawn

30.06.20

18.05.20

23-04-20

09-04-20

13-03-20

27-01-20
Date

CLIENT

TJ MORRIS LIMITED

PROJECT

UNIT 1
OMEGA 8
ST HELENS

DRAWING

PRELIMINARY LANDSCAPE PROPOSALS
(Based on aja drawing file 6385 - Option 1 12-12-19)

(SHEET 3 OF 3)

DRAWN

ajh+JB

CHECKED

JB

APPROVED

JB

SCALE

1:750@A1

DATE

18 December 2019

DRAWING No

2138 - PL001-3 UNIT 1 DWG.13c

REV

F

PLANT SCHEDULE			
ORNAMENTAL SHRUBS etc			
		Size (cm)	Rate
AM	Alchemilla mollis	3L POT	5/m ²
AR	Aubretia 'Red'	9cm	9/m ²
AP	Aubretia 'Purple'	9cm	9/m ²
CTR	Ceanothus thyrsiflorus repens	5L 40-60	4/m ²
CT	Choisya ternata	5L 60-90	3/m ²
CTS	Choisya ternata 'Sundance'	5L 40-50	4/m ²
CATD	Cordyline australis 'Torbay Dazzler'	10L 60-90	-
CAE	Cornus alba 'Elegantissima'	3L 60-90	3/m ²
CL	Crocosmia 'Lucifer'	2L POT	5/m ²
CP	Cytisus praecox	3L 40-60	3/m ²
CSP	Cistus 'Silver Pink'	5L 20-40	4/m ²
DOA	Daphne odora 'Aureomarginata'	5L 45-60	4/m ²
EE	Elaeagnus ebbingei	3L 40-60	3/m ²
EPM	Elaeagnus pungens maculata	10L 60-90	-
EAB	Escallonia 'Apple Blossom'	5L 60-90	3/m ²
ESQ	Euonymus 'Silver Queen'	3L 20-40	4/m ²
FJ	Fatzia japonica	10L 60-90	-
FG	Festuca glauca	5L 30-45	5/m ²
GH	Genista hispanica	3L 20-30	5/m ²
GL	Genista lydia	3L 45-60	4/m ²
GG	Geranium grandiflorum	2L POT	5/m ²
HR	Hebe rakaiensis	3L 40-60	4/m ²
HS	Hebe salicifolia	3L 30-45	4/m ²
HRC	Helianthemum rosea carneum	2L 20-30	5/m ²
HC	Helleborus corsicus	2L POT	5/m ²
HFAM	Hosta fortunei 'Aurea Marginata'	3L 20-30	5/m ²
HHI	Hypericum 'Hidcote'	3L 40-60	4/m ²
KJ	Kerria japonica	3L 60-90	3/m ²
LH	Lavandula 'Hidcote'	3L 40-60	4/m ²
LMD	Lavandula 'Munstead Dwarf'	3L 40-60	4/m ²
LM	Lonicera 'Maygreen'	3L 40-60	4/m ²
OB	Osmanthus x burkwoodii	5L 40-60	4/m ²
PADR	Polygonum affine 'Darjeeling Red'	2L POT	5/m ²
PA	Potentilla 'Abbotswood'	3L 40-60	4/m ²
PRA	Potentilla 'Red Ace'	3L 40-60	4/m ²
PCD	Phormium 'Cream delight'	10L POT	-
PS	Phormium 'Sundowner'	10L POT	-
PRR	Photinia 'Red Robin'	3L 40-60	3/m ²
PLZ	Prunus laurocerasus 'Zabelliana'	3L 40-60	4/m ²
RO	Rosmarinus officinalis	3L 40-60	4/m ²
RS	Rosa 'Surrey'	4L 20-40	3/m ²
SGF	Spiraea 'Gold flame'	3L 40-60	4/m ²
SL	Stachys lanata	3L POT	7/m ²
VD	Viburnum davidii	3L 40-60	4/m ²
CLIMBERS			
CMR	Clematis montana 'Rubens'	5L 60-90	-
CBA	Clematis balearica	5L 60-90	-
LP	Lonicera periclymenum	5L 60-90	-
LT	Lonicera tellmaniana	5L 60-90	-
PC	Passiflora caerulea	5L 60-90	-
WS	Wisteria sinensis	10L 60-90	-
ORNAMENTAL HEDGES			
CB	Carpinus betulus	5L 1.2-1.5m FTHD	
CF	Cotoneaster franchetii	5L 60-80	
To be planted in a double staggered row of 4 plants per lin.m for CF and 3 plants per lin.m for CB, each row set 450mm apart.			