

ICAL CONTRACTOR TO VERIFY LIGHTING PRIOR TO INSTALLATION. THIS IS ONLY A P TUAL DESIGN.

ICAL CONTRACTOR TO READ THIS DRAWING IN CONJUNCTION WITH THE PROJECT C A TIONS.

ICAL CONTRACTOR TO ENSURE THE CAR LUMINAIRES ARE INSTALLED TO COORDINATE HE PARKING LOCATIONS.

ICAL CONTRACTOR TO ENSURE CABLES AND G COLUMNS ARE LOCATED SUCH THAT THEY OT BE AFFECTED BY THE FUTURE H OF THE TREE ROOT, ETC, IN THE AREA O AR PARK.


TERNAL LIGHTING IS TO BE CONTROLLED PHOTO CELL, LOCATED ON THE NORTH ION, THEY WILL ALSO HAVE A TIMER SO THE LIGHTING WILL ENERGISE AT LOW T LIGHTING.

GHTING DESIGN TO COMPLY WITH THE CIBSE LG06 THE OUTDOOR ENVIRONMENT, AND THE DANCE NOTES FOR REDUCTION OF GIVE LIGHT, 2011 AND ALL LATEST ADDITIONS.

LIGHTING DESIGNED TO COMPLY WITH 9-1:2013 CODE OF PRACTICE FOR DESIGN O LIGHTING.



A BLS FOR  
3600 MAIN  
WATT LUMI  
TILT

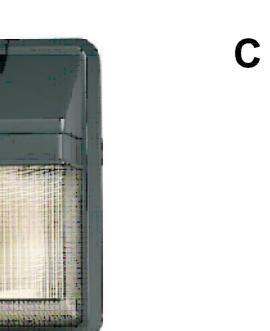

D   
BUILD  
ASYM  
11000  
MAIN  
WATT



CE 'L'  
T HOLOPHANE  
ING GARAGE'  
EET MOUNTED

**D BLS** 

TILT  
MOUN


BUIL  
FORW  
1100

3000  
MAIN  
WATT  
LUMI  
TILT  
MOUN

L  SOFT  
MEDIUM  
7000

SF

AGREEMENT  
OF THE  
INTERVIEWER

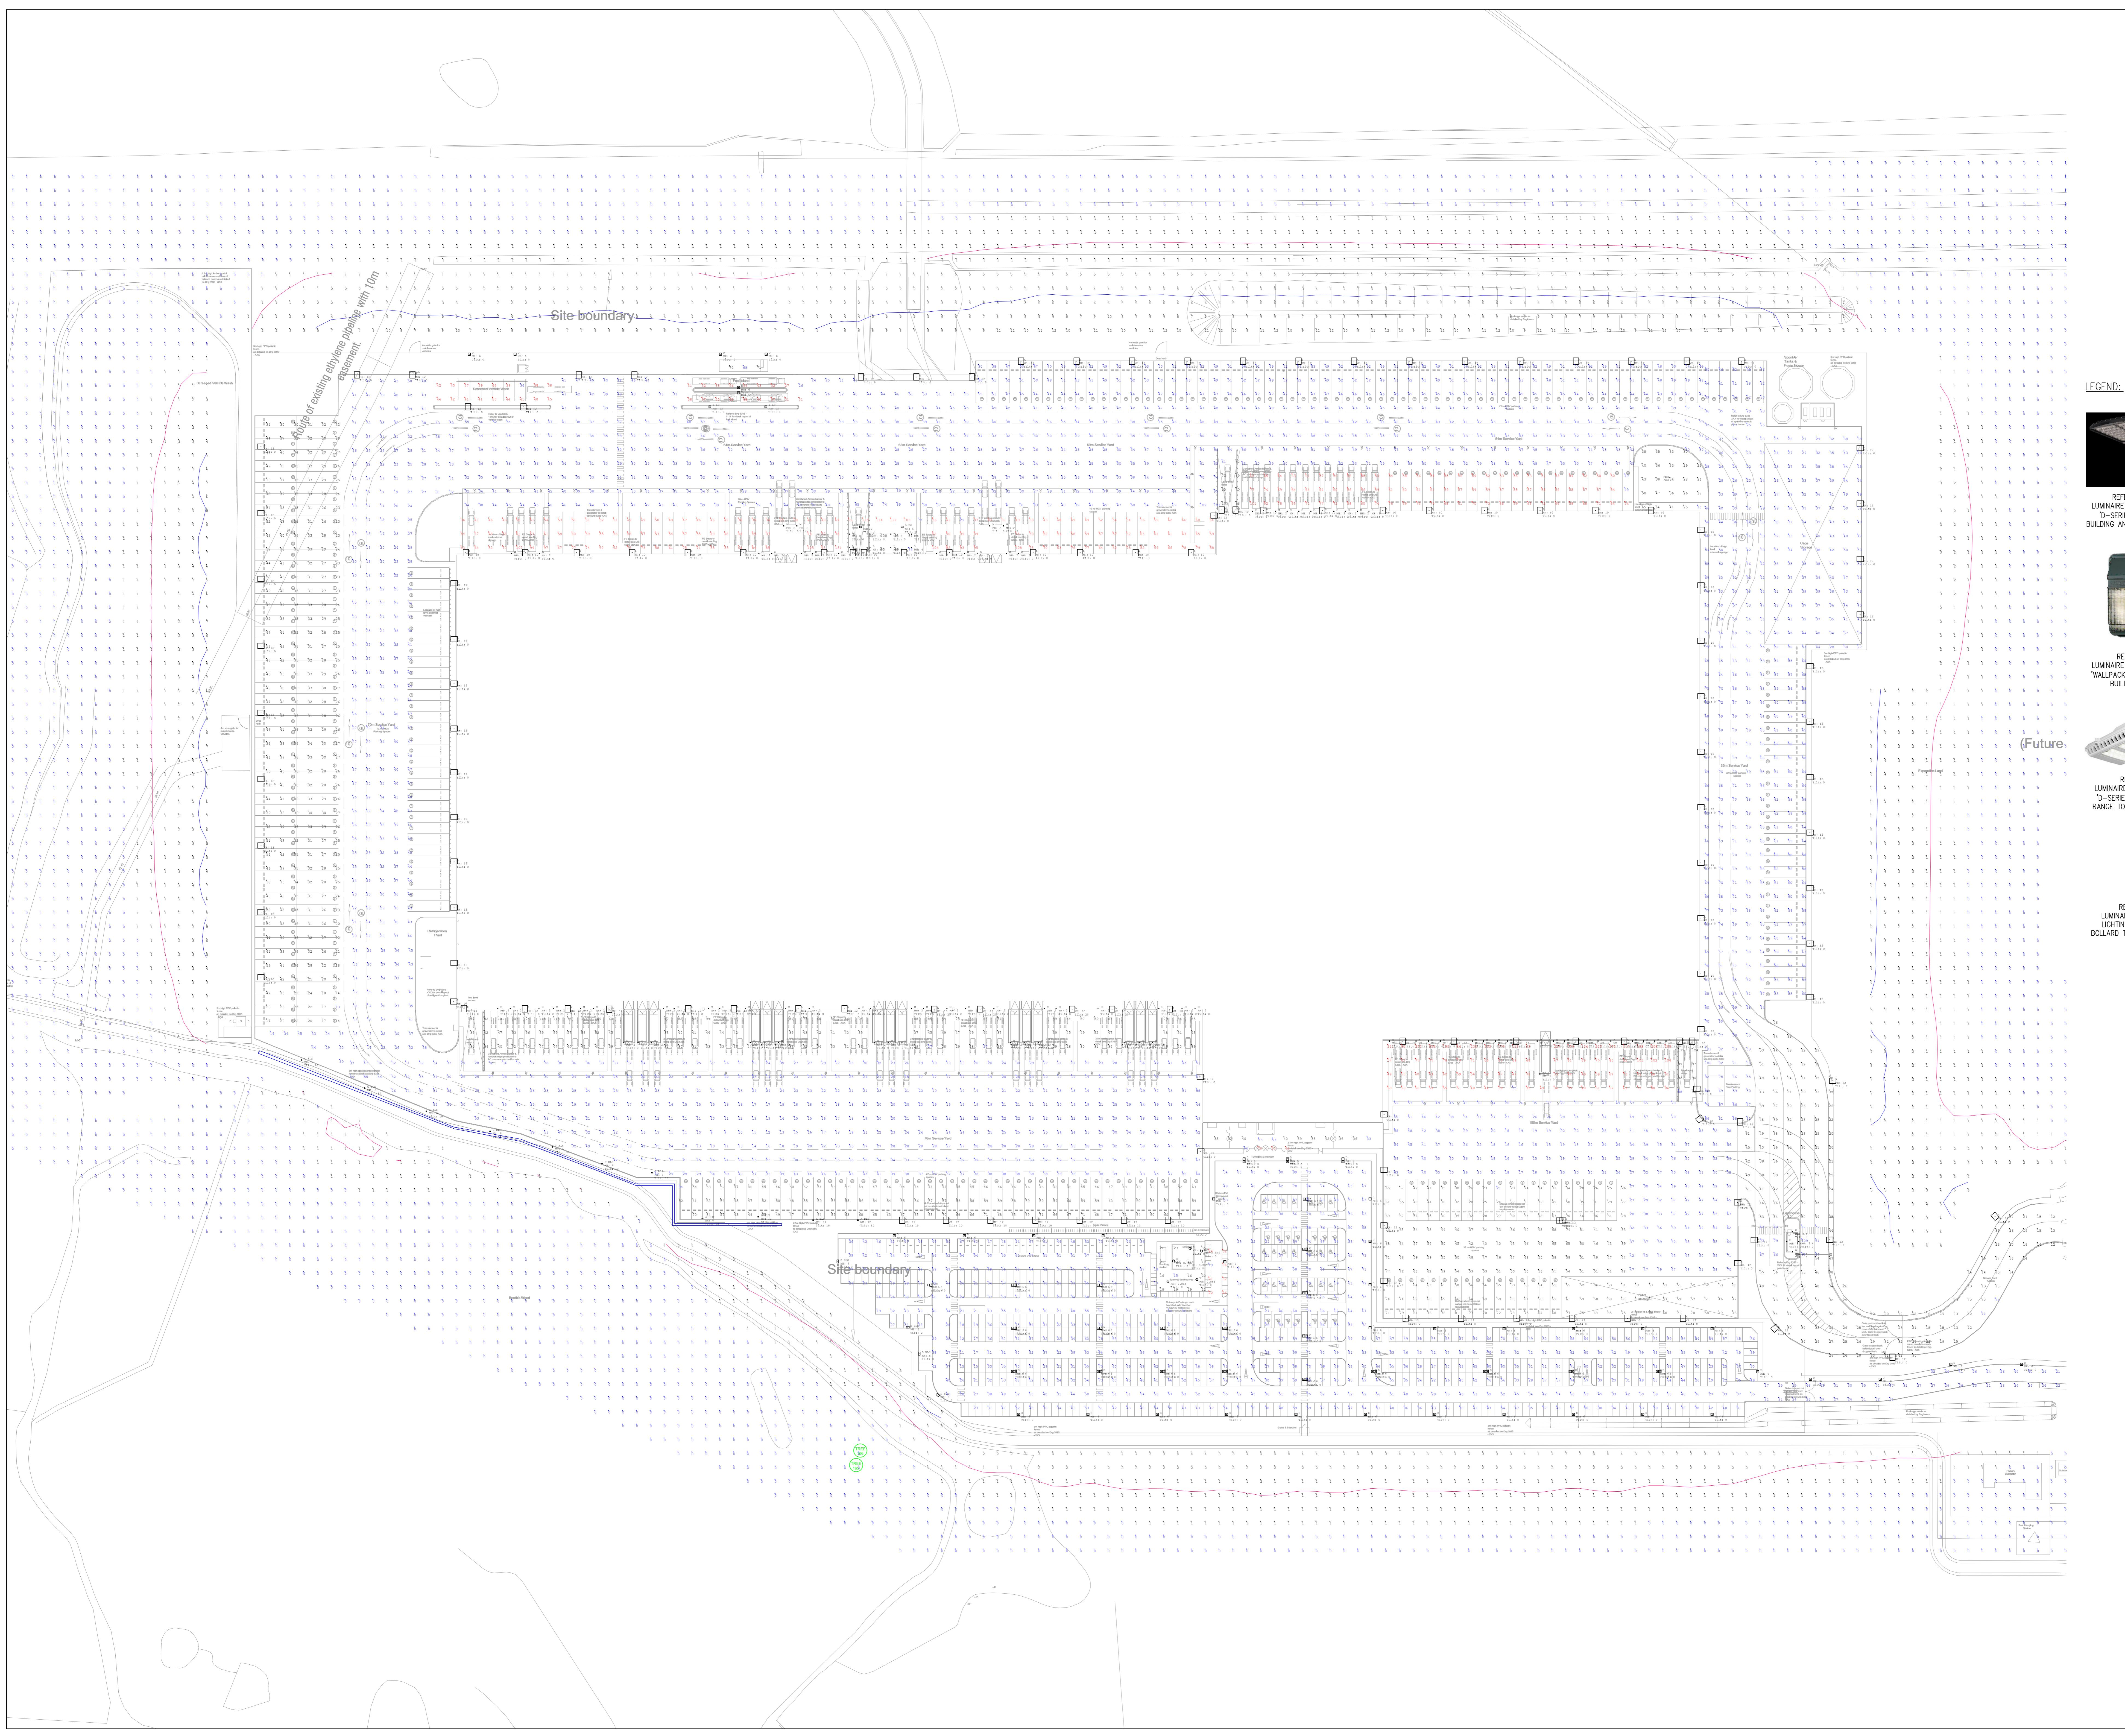

DRAWING IS AN INDICATIVE LAYOUT  
DEMONSTRATING THE CONCEPTUAL  
REQUIREMENTS CORRELATING WITH  
THE SCHEMATIC SOLUTIONS. THE P  
URPOSE OF THIS DRAWING IS TO DEMONSTRATE  
THE CONCEPTUAL REQUIREMENTS FOR FURTHER DEVELOPMENT.

RELEVANT SERVICES DESIGNER ONLY.	
DESCRIPTION	BY
LAYOUT UPDATED TO LATEST SITE PLAN. VEHICLE FUELING EXTERNAL SEATING AREA & VEHICLE WASH LGT ADDED SITE PLAN UPDATED	CP C
PRELIMINARY ISSUE	CP C

**uchperrywilkes®**  
engineering change

Birmingham   +44(0) 121 709 6600	X
Nottingham   +44(0) 115 924 3348	■
Huntingdon   +44(0) 148 045 7488	■
Leeds   +44(0) 113 247 0709	■
Bristol   +44(0) 117 315 5201	■
Leicester   +44(0) 116 255 7397	■
London   +44(0) 203 870 4790	■

# ED FOR PLANNING

ORRIS LIMITED

---

---

## ED EXTERNAL LIGHTING LAYOUT

DATE	BY	VE
08/11/19	CP	CW