


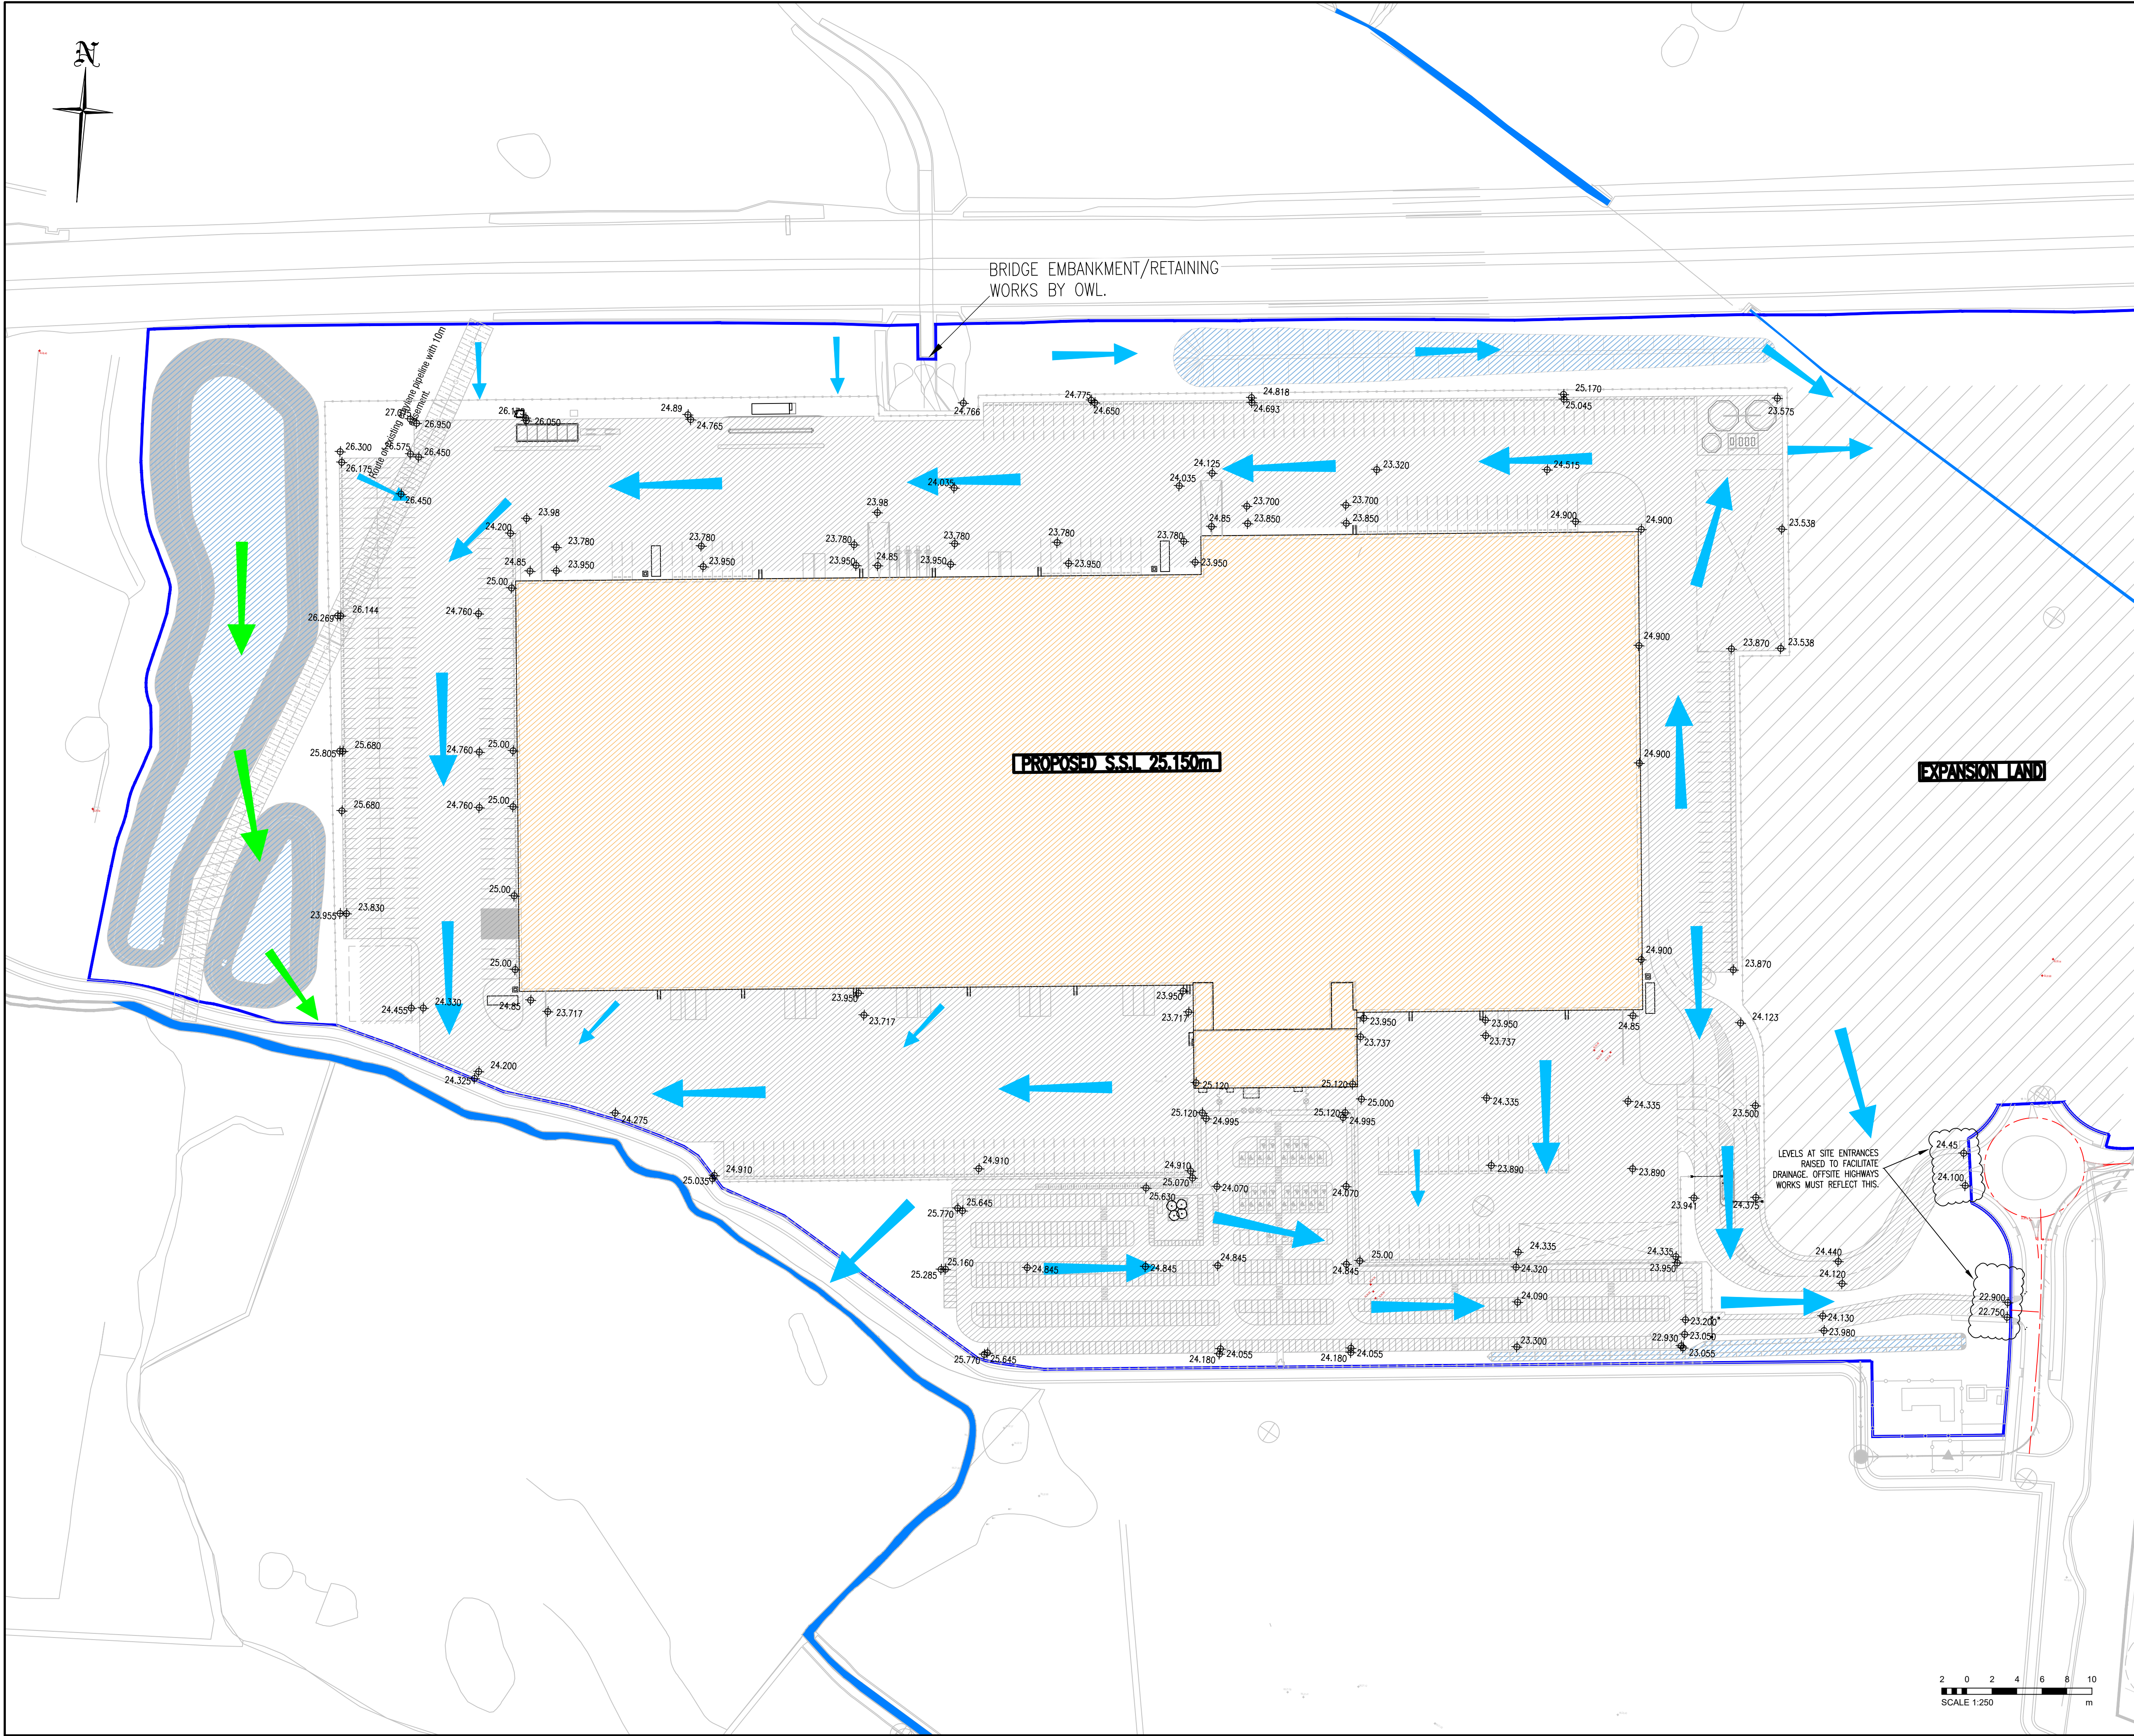

Do not scale from this drawing.

SAFETY HEALTH AND ENVIRONMENTAL INFORMATION

IN ADDITION TO THE HAZARD/RISKS NORMALLY ASSOCIATED WITH THE TYPES OF WORK DETAILED ON THIS DRAWING, NOTE THE FOLLOWING RISKS AND INFORMATION.

RISKS LISTED HERE ARE NOT EXHAUSTIVE. REFER TO DESIGN ASSESSMENT FORM NO.

CONSTRUCTION
NONE THAT A COMPETENT CONTRACTOR WOULDN'T ALREADY BE AWARE OF.

DEMOLITION
NONE THAT A COMPETENT CONTRACTOR WOULDN'T ALREADY BE AWARE OF.

FOR INFORMATION RELATING TO USE, CLEANING AND MAINTENANCE SEE THE HEALTH AND SAFETY FILE.

IT IS ASSUMED THAT ALL WORKS WILL BE CARRIED OUT BY A COMPETENT CONTRACTOR WORKING, WHERE APPROPRIATE, TO AN APPROVED METHOD STATEMENT.

- KEY
- FLOOD EXCEEDANCE FLOW DIRECTION.
 - FLOOD EXCEEDANCE SHOULD STORM WATER PUMPS FAIL AND PONDS OVERFLOW.

C	18.12.19	DRAWINGS AMENDED TO PLANNING CONSULTANTS COMMENTS	MDP	PJ	DT
B	11.12.19	REVISED TO SUIT LATEST ARCHITECTS LAYOUT	NJS	PJ	DT
A	04.12.19	FIRST ISSUE	NS	PJ	DT
Rev.	Date	Description	Drawn	Chkd.	Appd.

FAIRHURST
Clifton Heights
Triangle West
Clifton
BRISTOL
BS9 1LJ
Tel: 0117 925 0259
Fax: 0844 381 4412

T.J.MORRIS
LTD

Project Title:
**OMEGA ZONE 8
ST. HELENS
NEW DISTRIBUTION HUB**

Drawing Title:
**TJM PLOT
OVERLAND FLOOD FLOW
EXCEEDANCE ROUTE**

Scale of A1: 1:1250	Status: Planning	Approved: DT
Drawn: NS	Checked: PJ	Date: 04.12.2019
Date: 03.12.2019	Date: 04.12.2019	Date: 04.12.2019