



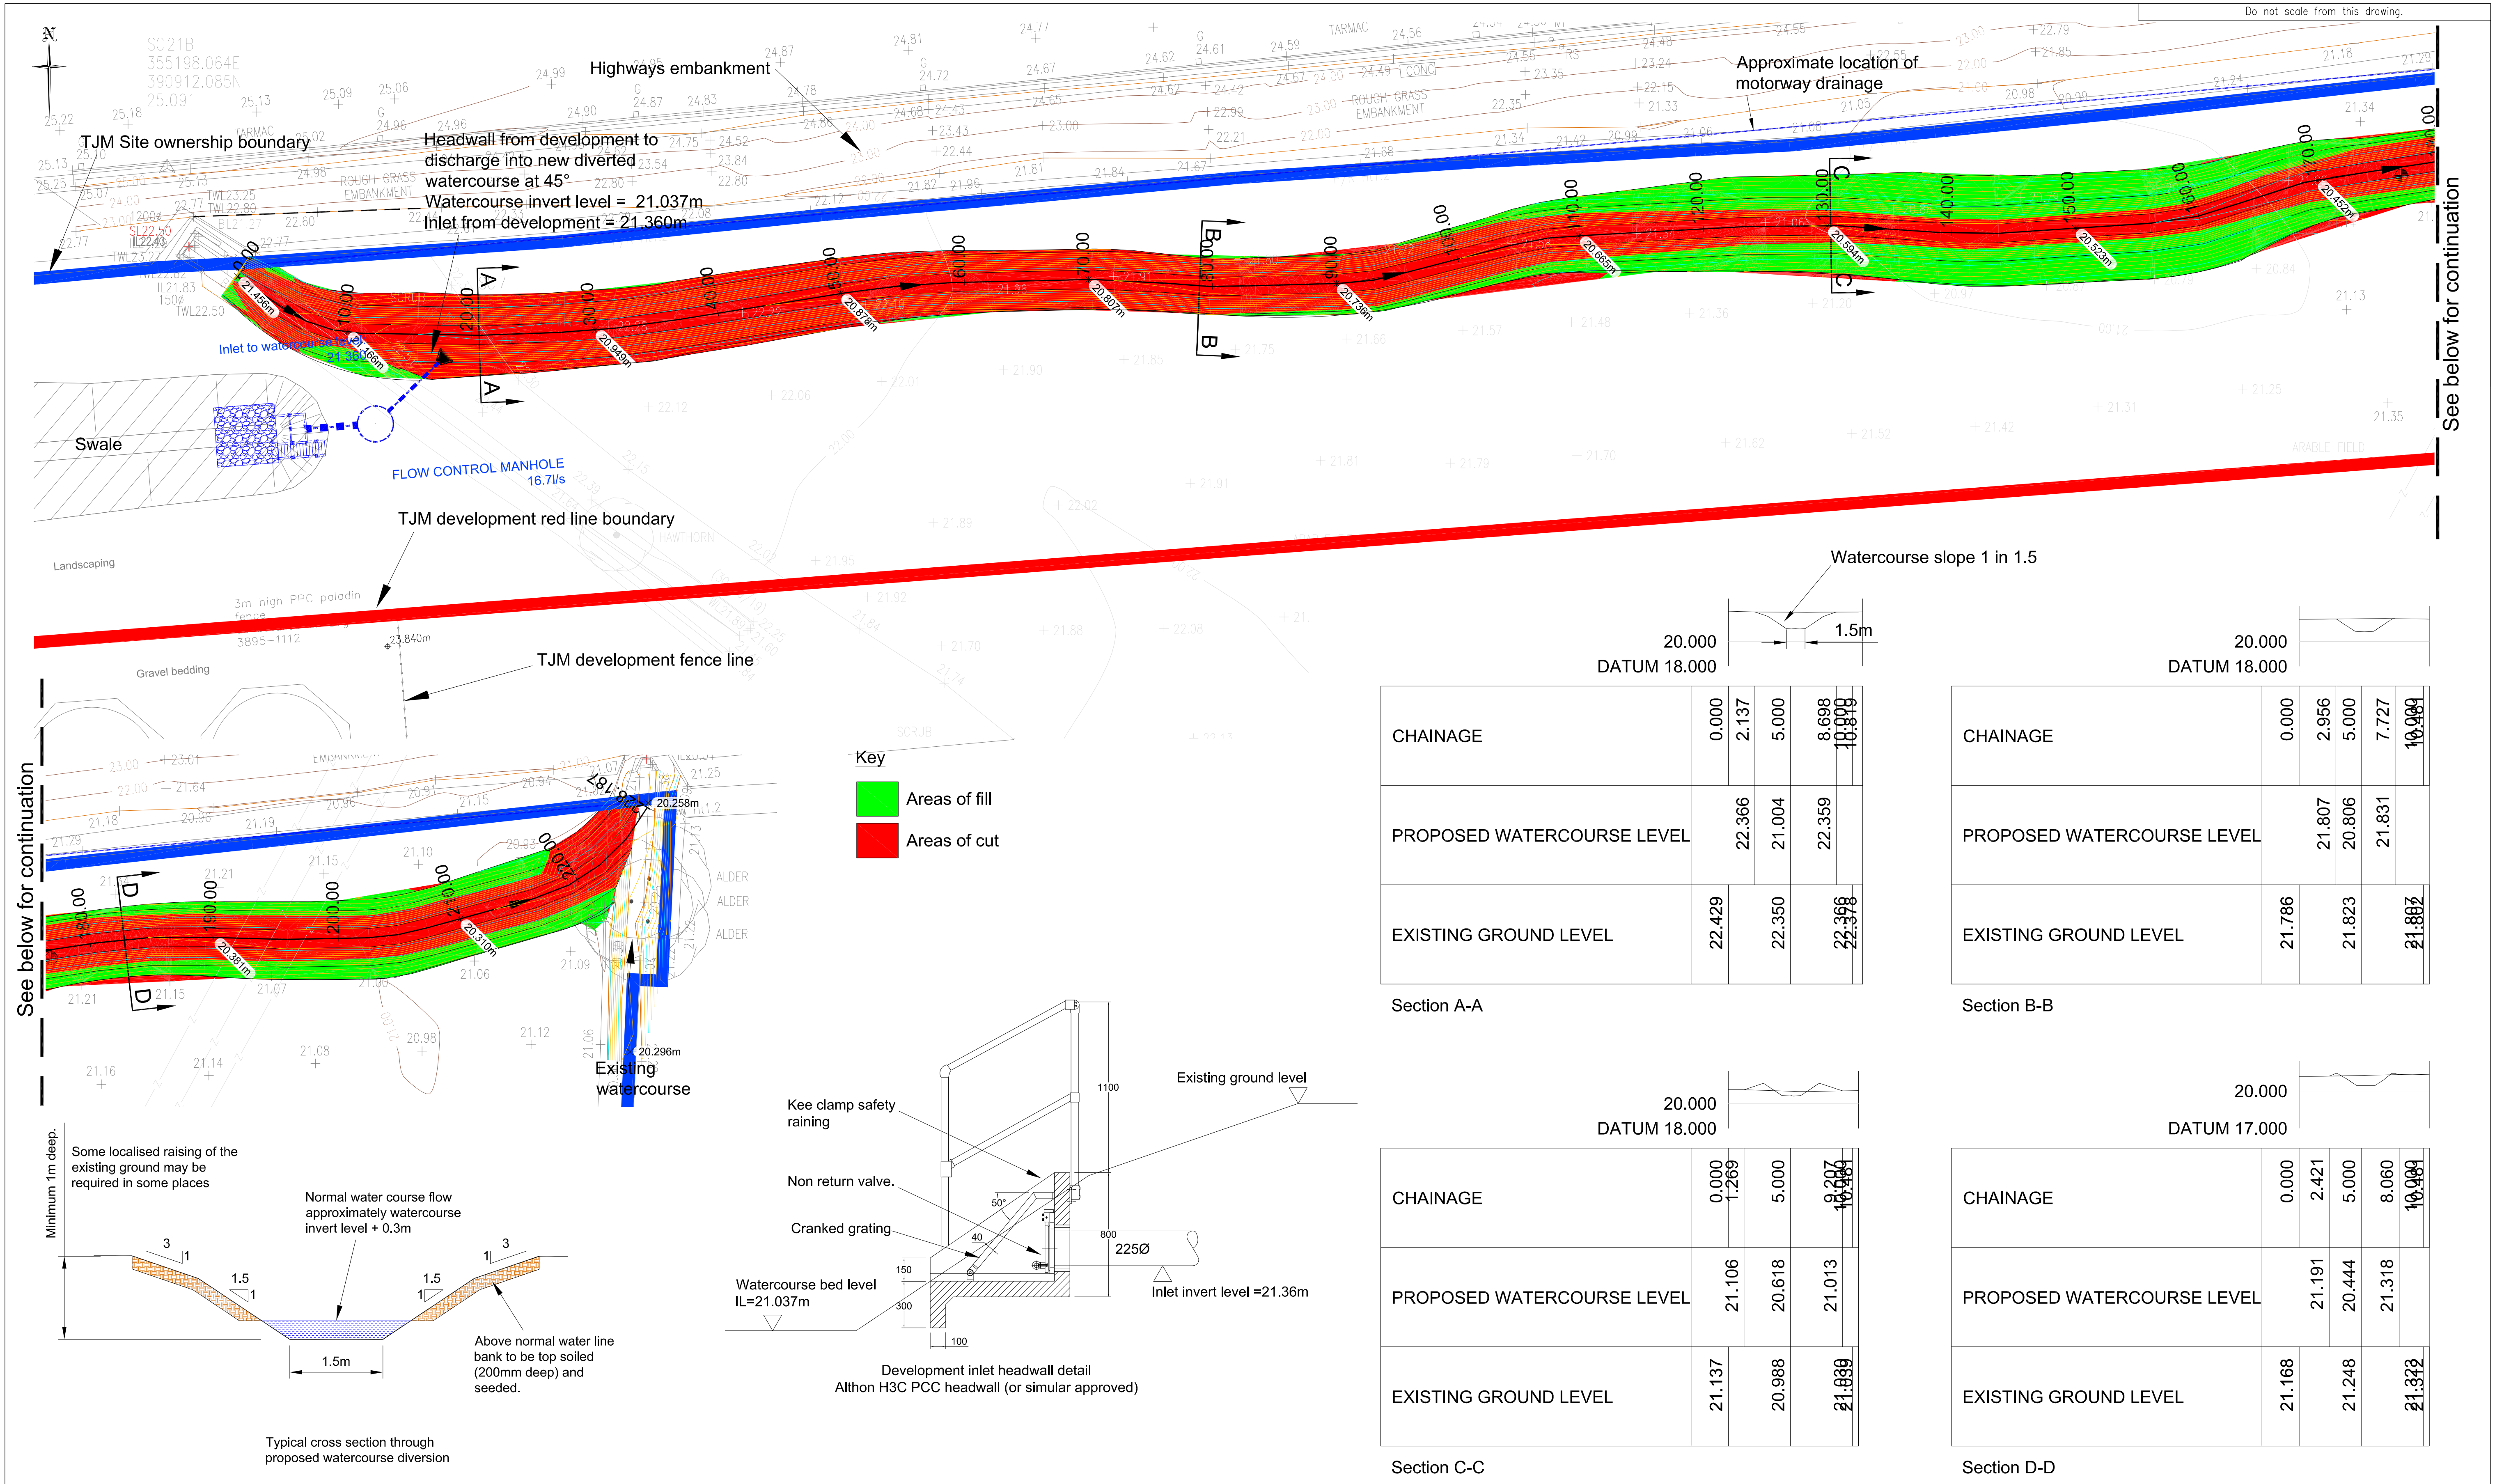

A	02.07.20	Headwall detail and typical cross section added.	NS	MH	MH
Rev.	Date	Description	Drawn	Checked	Approved

Notes	
• For watercourse long section see drawing 131504-2111	
• This drawing is subject to approvals.	

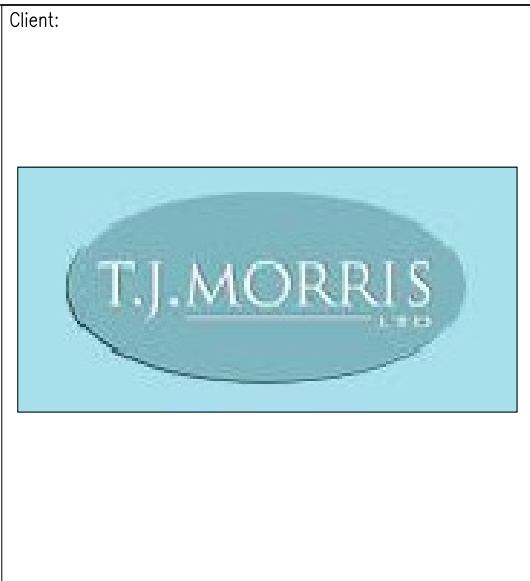

Project Title: PROJECT HARVARD OMEGA WEST WARRINGTON		
Drawing Title: WATERCOURSE DIVERSION WORKS GENERAL ARRANGEMENT		

FAIRHURST		
Cornwall Buildings 45-51 Newhall Street, Birmingham, B3 3QR Tel: 0121 213 4892 Fax: 0844 381 4412		
Scale at A1: 1:500	Status: Preliminary	
Drawn: NS	Checked: MH	Approved: MH
Date: 11/06/20	Date: 11/06/20	Date: 11/06/20
Drawing No.: 131504/2110		Revision: A