
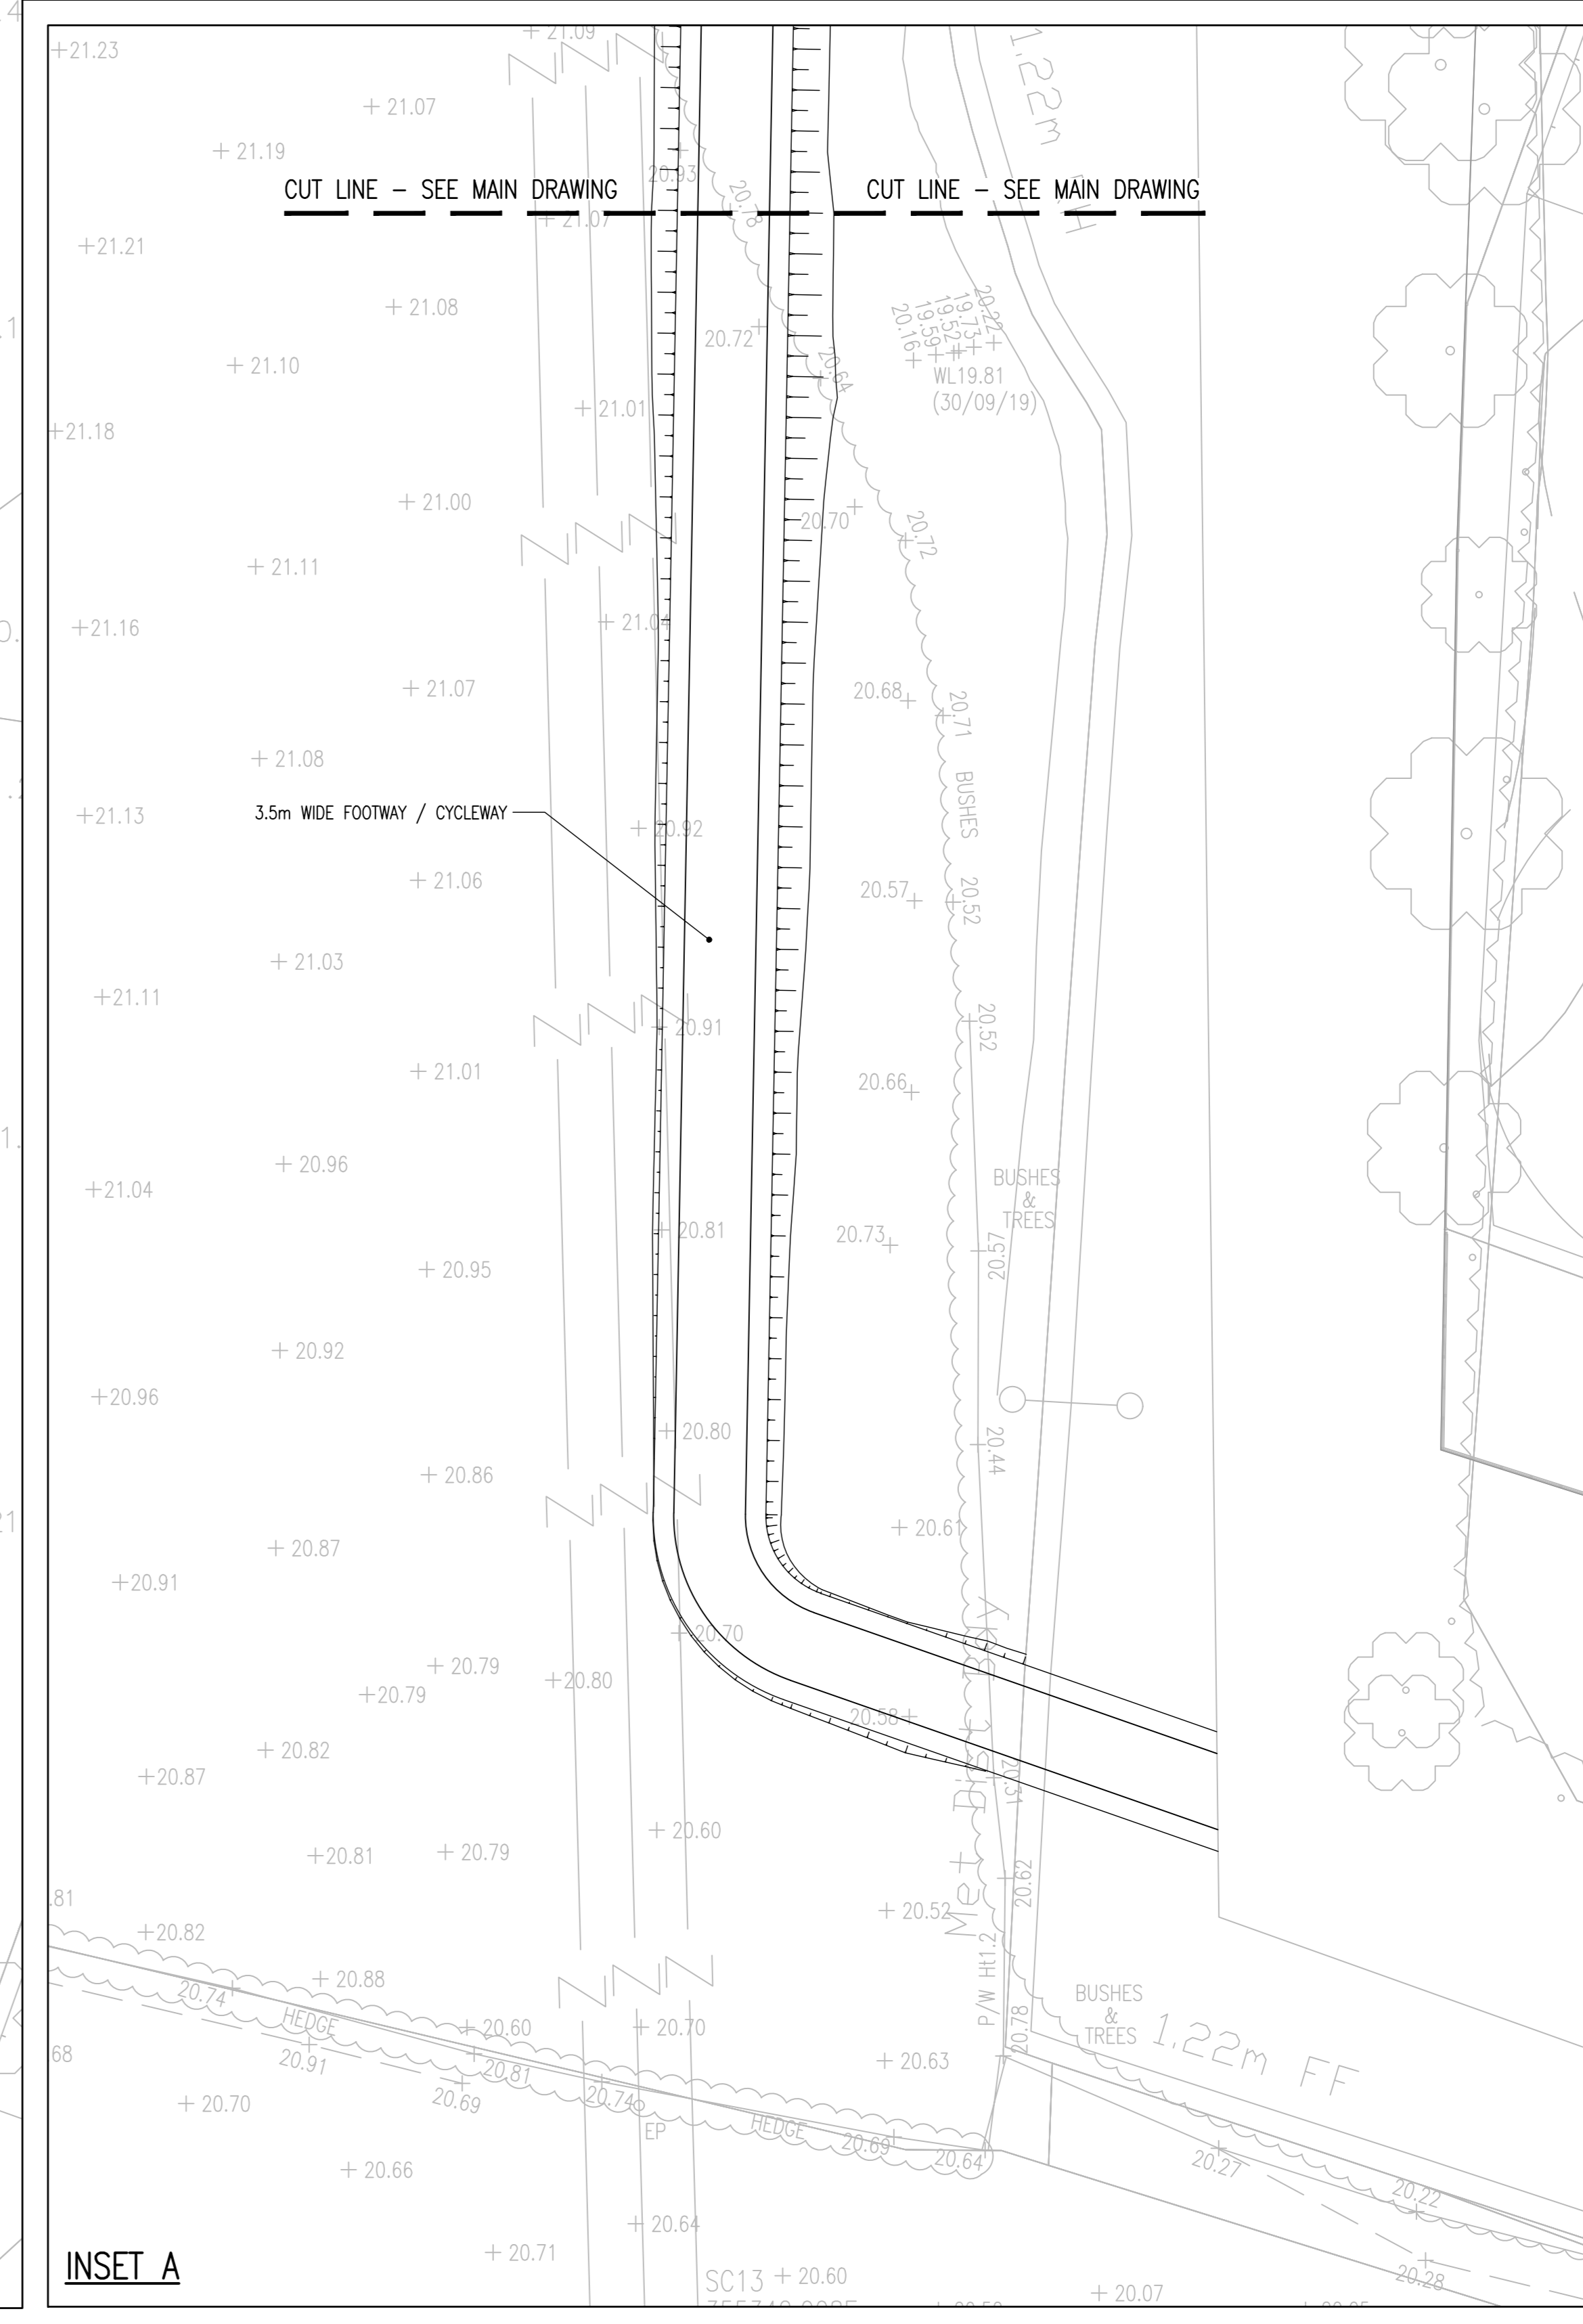


NOTES

1. ALL DIMENSIONS ARE IN METRES UNLESS STATED OTHERWISE.
2. THIS DRAWING SHOULD BE READ IN CONJUNCTION WITH ALL OTHER RELEVANT ARCHITECTURAL AND ENGINEERING DETAILS, DRAWINGS AND SPECIFICATIONS.
3. ALL WORKS ARE TO BE CONSTRUCTED IN ACCORDANCE WITH THE SPECIFICATION FOR HIGHWAY WORKS AND RELEVANT LOCAL / HIGHWAY AUTHORITY GUIDANCE.
4. ANY DISCREPANCIES SHOULD BE REPORTED TO THE ARCHITECT AND/OR ENGINEER IMMEDIATELY SO THAT CLARIFICATION CAN BE SOUGHT PRIOR TO THE COMMENCEMENT OF WORK.
5. UNDERGROUND SERVICES MAY BE PRESENT. CONTRACTOR TO CONFIRM THE PRECISE LINE AND DEPTH OF ANY UNDERGROUND SERVICES PRIOR TO ANY EXCAVATION WORK.

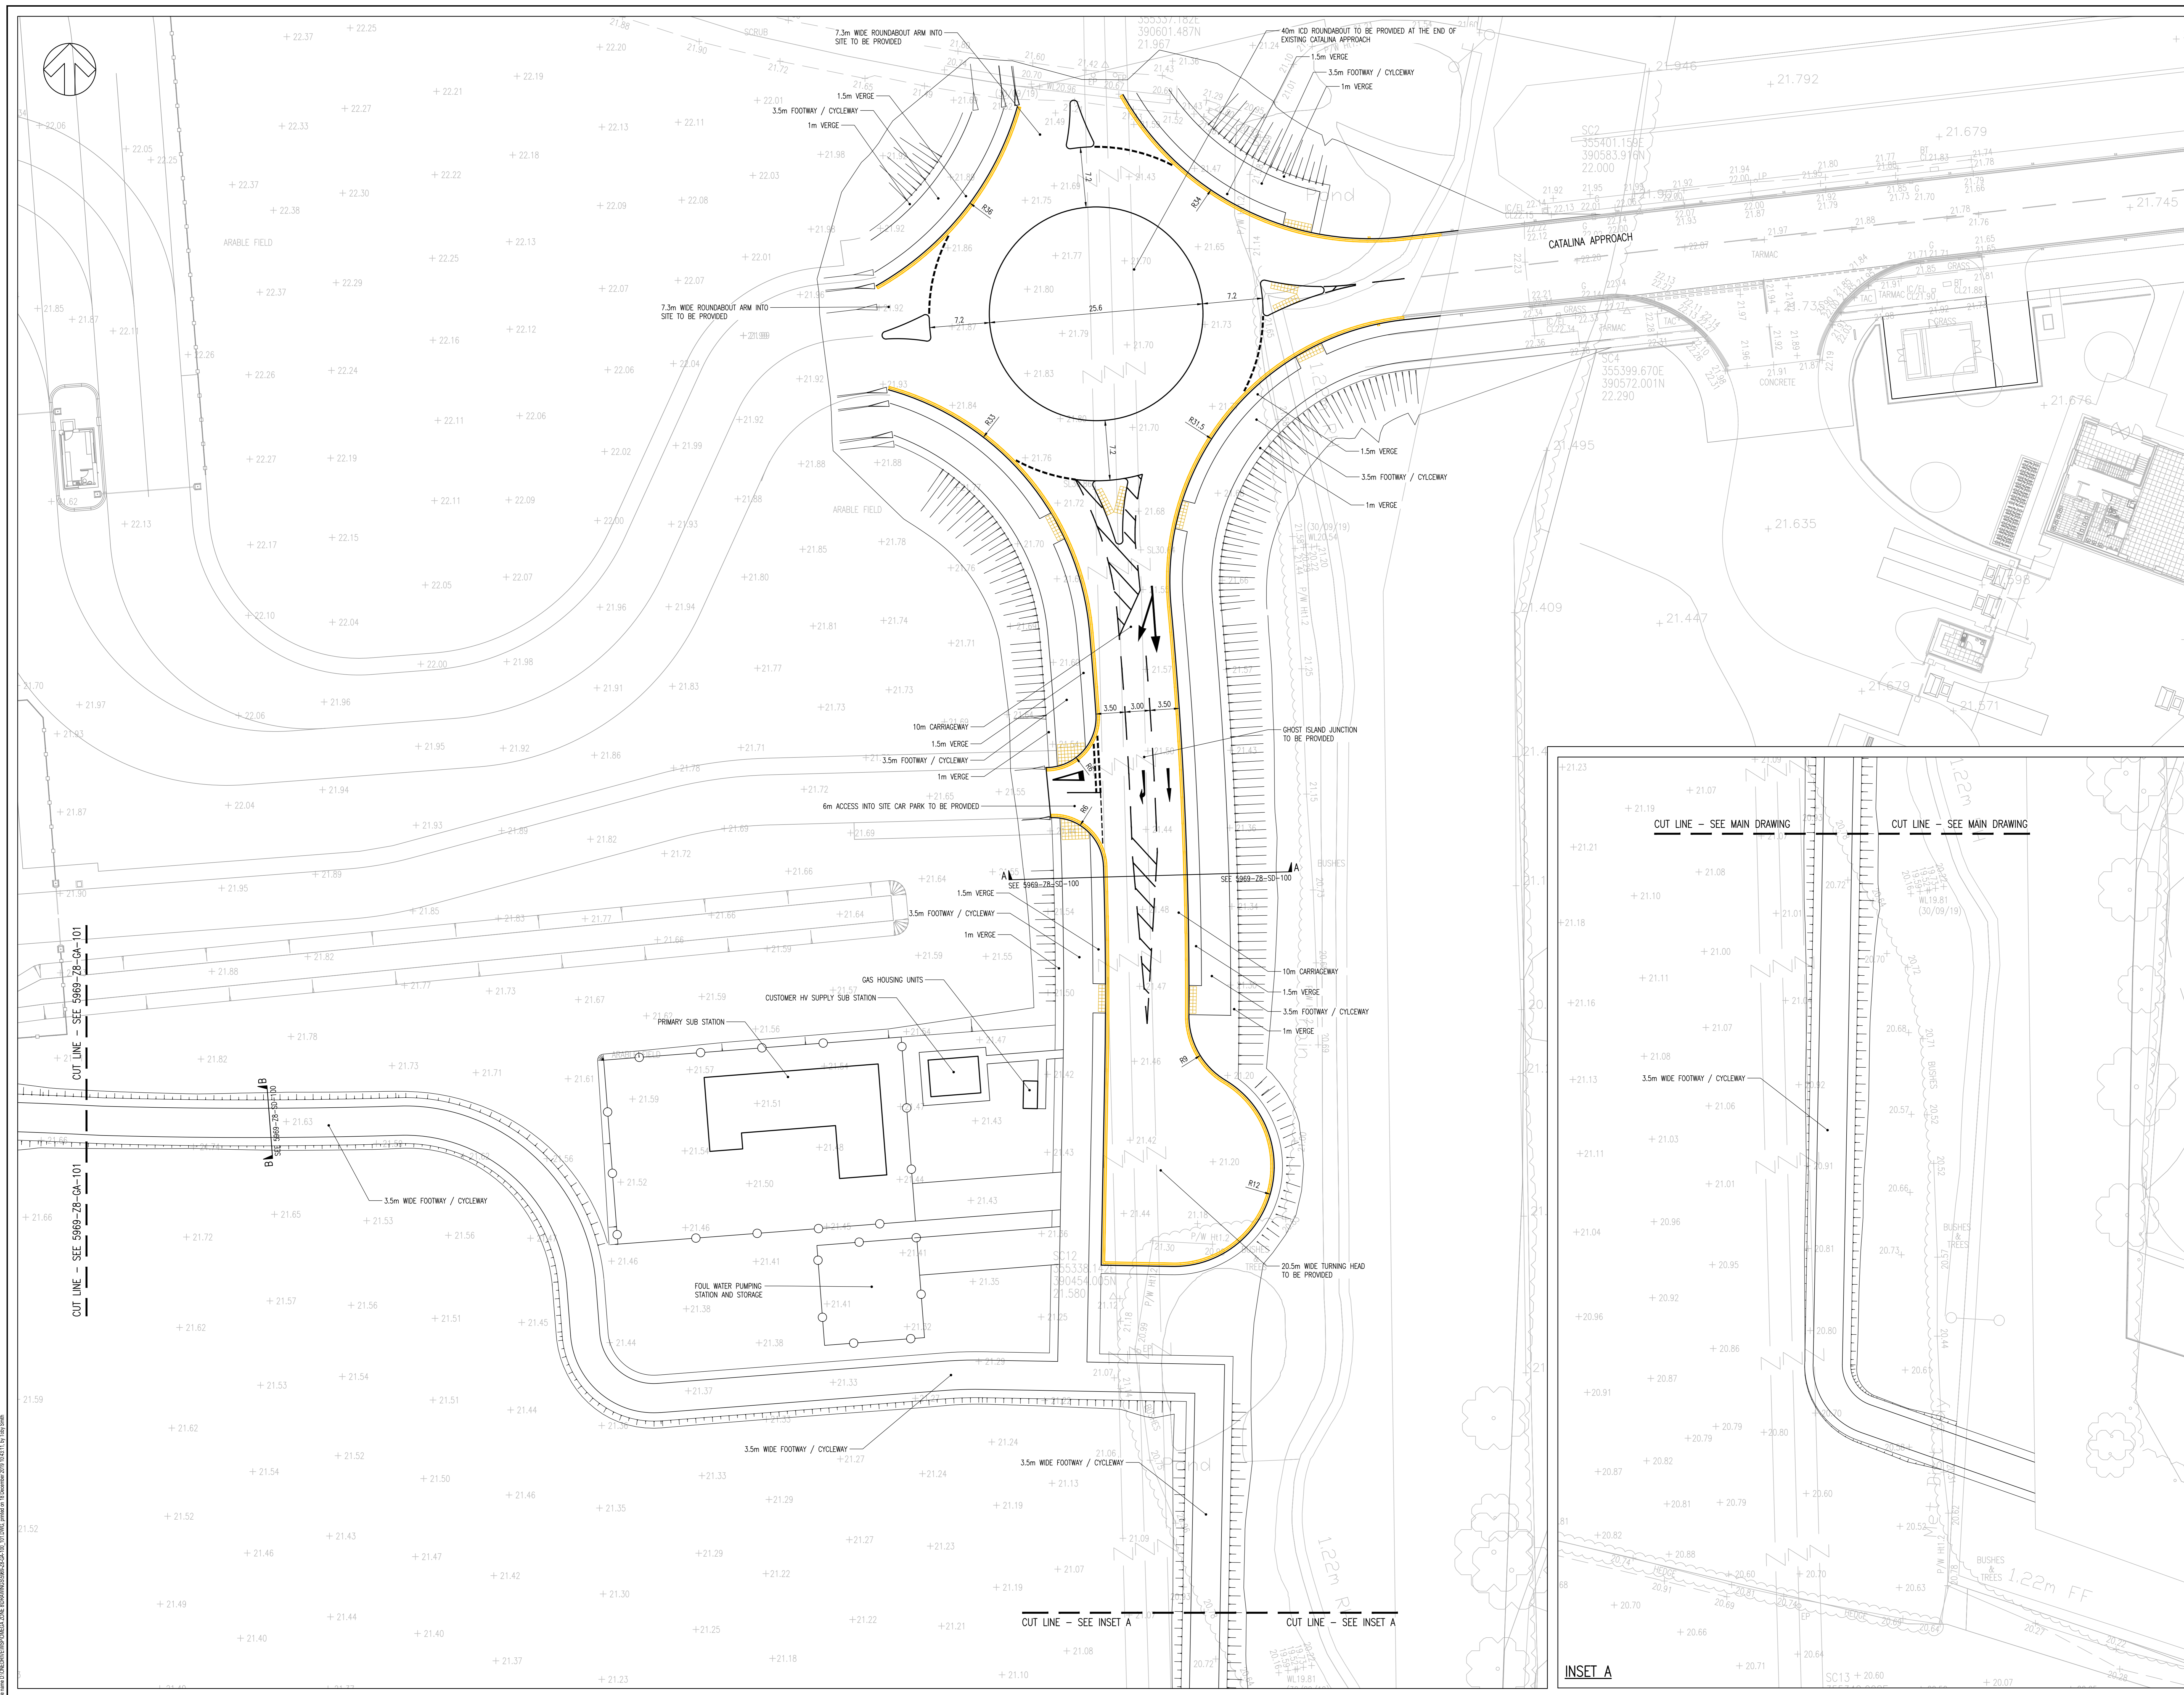

REV	DATE	BY	DESCRIPTION	CHK	APP
A	18/12/2019	TS	FIRST ISSUE		

DRAWING STATUS: PLANNING



8 First Street, Manchester, M15 4GU UK
T+44 (0) 161 200 6000
wsp.com

CUSTOMER: OMEGA ST HELENS LTD / T.J. MORRIS LIMITED

ARCHITECT: N/A

PROJECT: OMEGA ZONE 6 ST HELENS

TITLE: HIGHWAY WORKS GENERAL ARRANGEMENT SHEET 1 OF 2 INFRA DWG.1.1

SCALE	DRAWN	SG	APPROVED	SG
1:250	TS	TS	TS	TS

DATE: December 19

DRAWING NO: 5969-Z8-GA-100 REV: A

DRAWING NO: 5969-Z8-GA-100 REV: A