
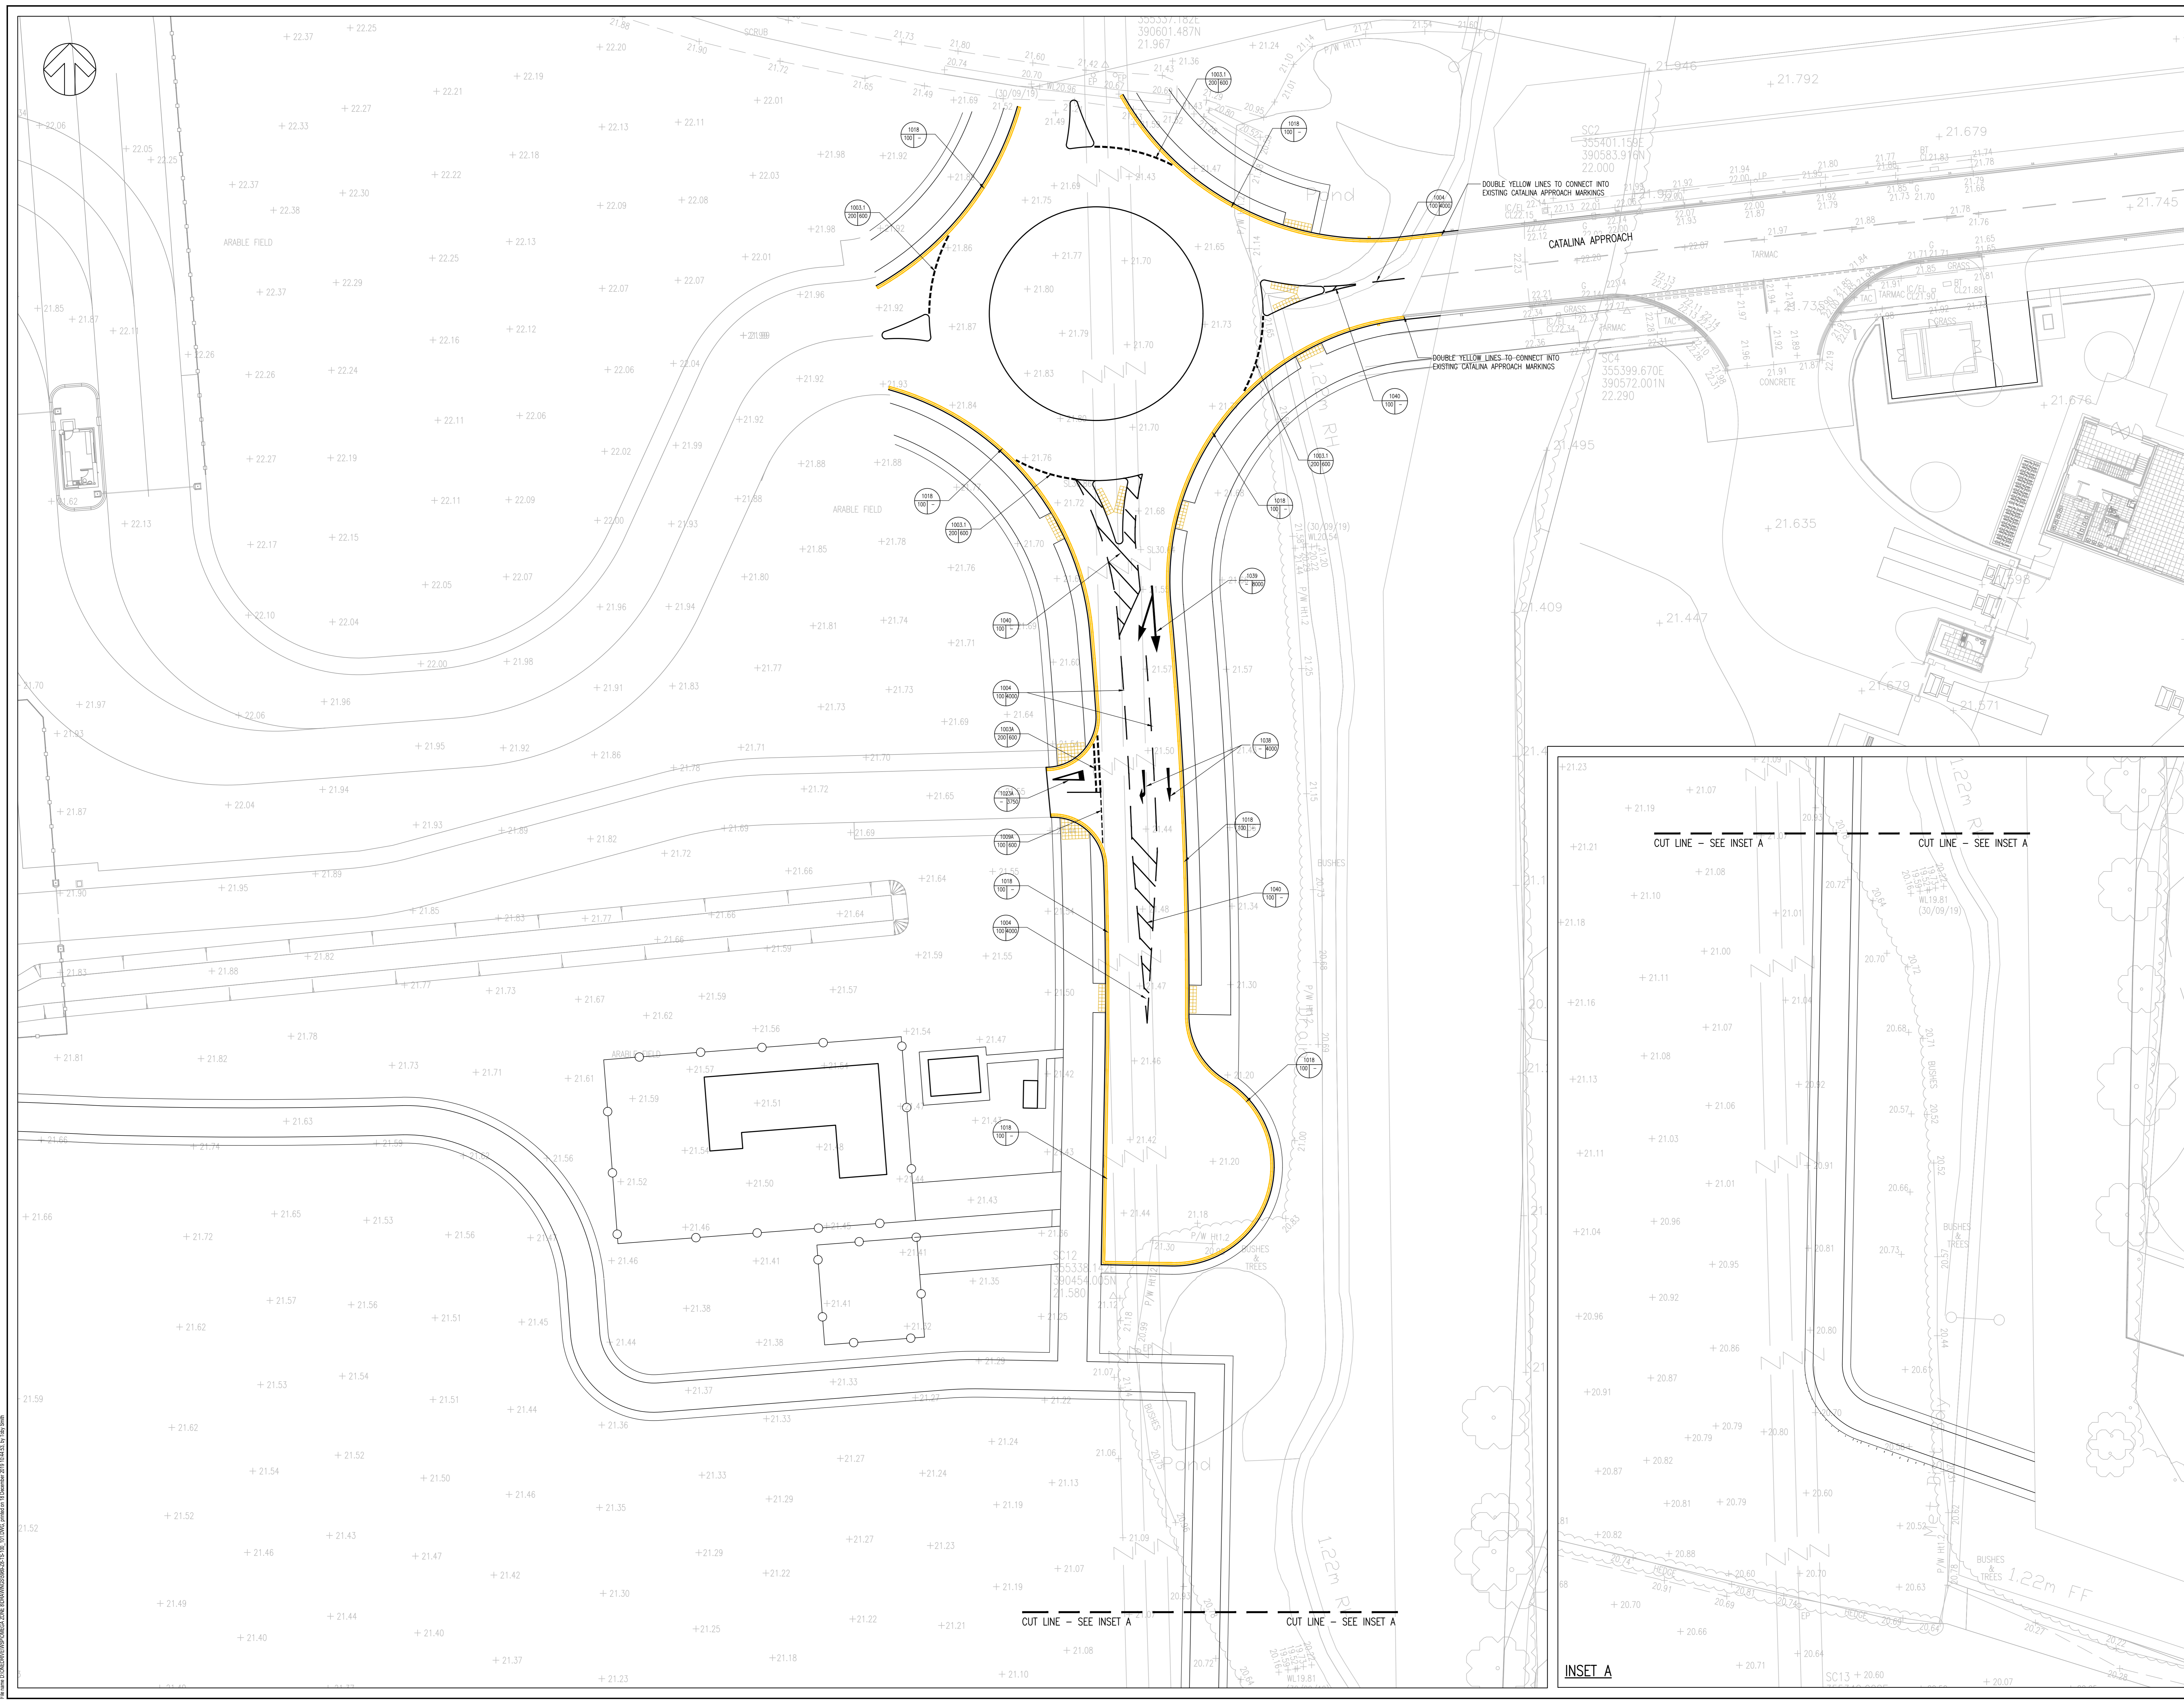


NOTES

1. ALL DIMENSIONS ARE IN METRES UNLESS STATED OTHERWISE.
2. THIS DRAWING SHOULD BE READ IN CONJUNCTION WITH ALL OTHER RELEVANT ARCHITECTURAL AND ENGINEERING DETAILS, DRAWINGS AND SPECIFICATIONS.
3. ALL WORKS ARE TO BE CONSTRUCTED IN ACCORDANCE WITH THE SPECIFICATION FOR HIGHWAY WORKS AND RELEVANT LOCAL / HIGHWAY AUTHORITY GUIDANCE.
4. ANY DISCREPANCIES SHOULD BE REPORTED TO THE ARCHITECT AND/OR ENGINEER IMMEDIATELY SO THAT CLARIFICATION CAN BE SOUGHT PRIOR TO THE COMMENCEMENT OF WORK.
5. UNDERGROUND SERVICES MAY BE PRESENT. CONTRACTOR TO CONFIRM THE PRECISE LINE AND DEPTH OF ANY UNDERGROUND SERVICES PRIOR TO ANY EXCAVATION WORK.
6. PARKING RESTRICTION ROAD MARKINGS AND SIGNAGE TO BE CONFIRMED BY ST HELENS COUNCIL.
7. SIGNAGE ASSOCIATED WITH PERMANENT TROS NOT SHOWN. CONTRACTOR TO ALLOW FOR SUPPLY AND INSTALLING SIGNS AND POLES WHEN PTD IS CONFIRMED BY ST HELENS COUNCIL.

KEY

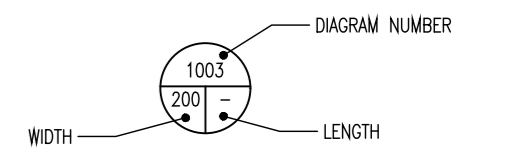

REV	DATE	BY	DESCRIPTION	CHK	APP
A	18/12/2019	TS	FIRST ISSUE		

DRAWING STATUS: **PLANNING**

wsp

8 First Street, Manchester, M15 4GU UK
T+44 (0) 161 200 6000
wsp.com

CLIENT: **OMEGA ST HELENS LTD / T.J. MORRIS LIMITED**

ADDRESS: **N/A**

PROJECT: **OMEGA ZONE 6 ST HELENS**

TITLE: **HIGHWAY WORKS ROAD MARKINGS AND SIGNAGE INFRA DWG.7**

SCALE: 1:250	CHECKED: SG	APPROVED: SG
PROJECT NO: 70065969	DESIGNED: TS	DRAWN: TS
DRAWN BY:	DATE: December 19	REV: A

5969-28-TS-100

© WSP UK Ltd

DATE PLOTTED: 18/12/2019 10:00:00 AM PLOTTER: HP DesignJet T1100PS (P1100PS) PLOTTING METHOD: HP DesignJet T1100PS (P1100PS) PLOTTING DEVICE: HP DesignJet T1100PS (P1100PS)