


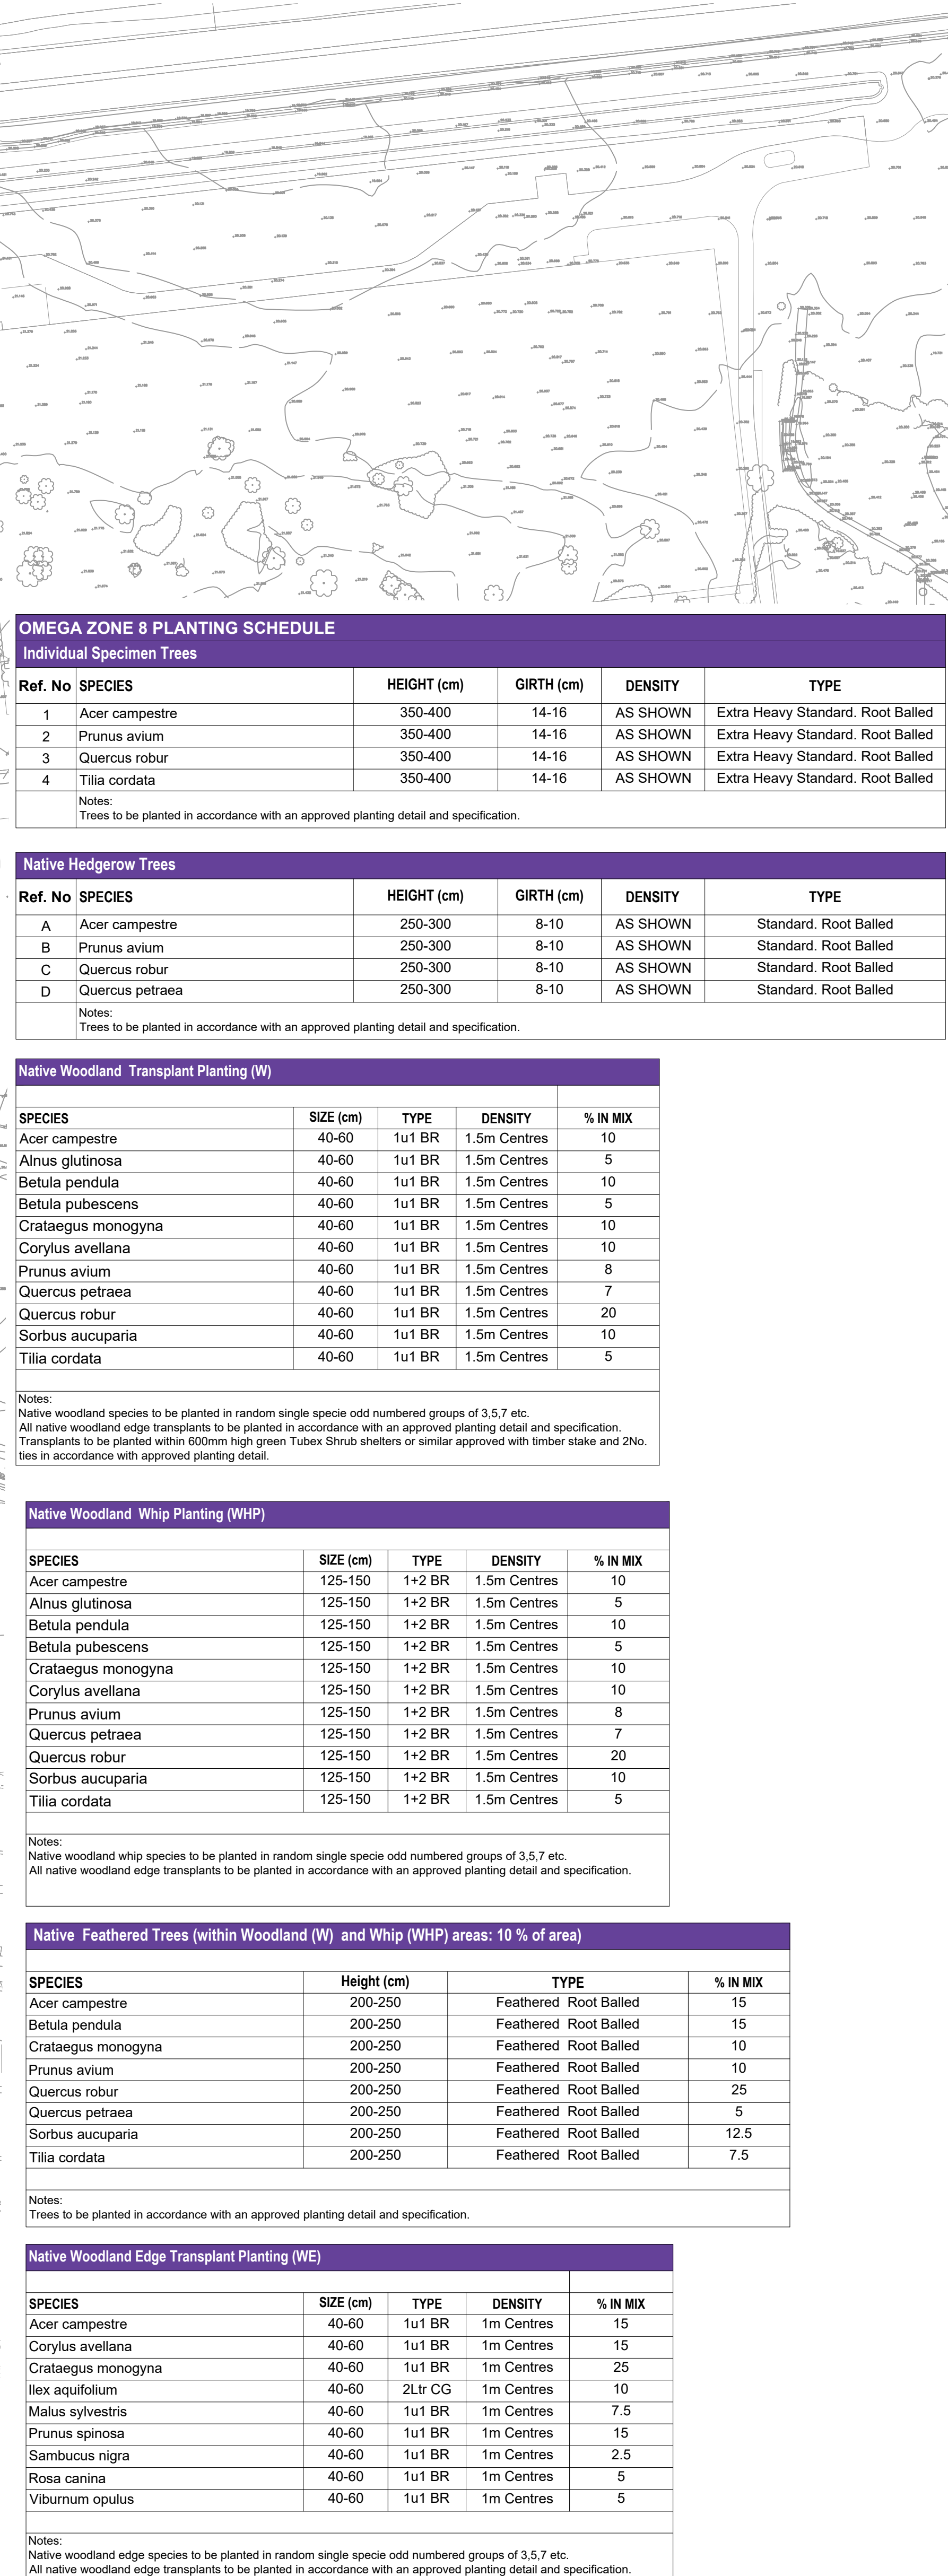

TYPICAL PLANT SPECIES

Notes:

- Creosote to be the dominant species within the hedgerow and planted along full length of run. Other species to be planted in random scattered groups of 1-3 trees within hedgerow.
- All native transplants to be planted in accordance with an approved planting detail and specification.
- Hedgerow transplants to be planted with 600mm high clear spiral rabbit guard and supporting cane in accordance with an approved planting detail.

Native Under Storey Transplant Planting to Plain Plantation (PROVISIONAL)				
SPECIES	SIZE (cm)	TYPE	DENSITY	% IN MIX
Acer campestre	40-60	1u1 BR	1m Centres	15
Corylus avellana	40-60	1u1 BR	1m Centres	15
Crataegus monogyna	40-60	1u1 BR	1m Centres	25
Ilex aquifolium	40-60	2L1C BR	1m Centres	15
Malus sylvestris	40-60	1u1 BR	1m Centres	7.5
Sambucus nigra	40-60	1u1 BR	1m Centres	2.5
Rosa canina	40-60	1u1 BR	1m Centres	10
Viburnum opulus	40-60	1u1 BR	1m Centres	10

©This drawing is protected by copyright. It may not be reproduced, amended or circulated for wider distribution without the express permission of PlaceOnEarth Ltd.

In addition to the hazards / risks normally associated with the types of work detailed on this drawing, note the following:

1. The Contractor is

- maintained as fully accessible to the public. In this, all footpaths and roadways, including those upon which soft landscape impacts, are to be maintained in a clean and tidy condition and free from over hanging vegetation.
- Particular care is to be taken when maintaining shrub planted areas to avoid accidental contact with dangerous waste materials, which may have been discarded in such areas.
- The use of chemical based herbicides in landscape maintenance is to be discouraged in favour of organically based herbicides.
- Pruning of trees and shrubs during the bird nesting season must be undertaken following a thorough inspection for the presence or otherwise of active nests.

1. In the event of existing tree removal, all soft landscape areas and trees must first be inspected for the presence of nesting birds and all protected species generally. Ideally, tree and shrub removal should be undertaken outwith of the recognised bird nesting season which is March to September.
2. Prior to the removal of shrub planting, a thorough site cleanse must be undertaken to establish the absence of any potential dangerous waste material, which could cause accidental harm.

It is assumed that all works will be carried out by a competent contractor, working where appropriate, to an approved method statement. This is not an exhaustive list and reference should be made to the Health and Safety Plan. Where no items are indicated no residual risks are thought to be present.

ALL DIMENSIONS TO BE CHECKED ON SITE PRIOR TO COMMENCEMENT OF ANY WORK. PLACEON EARTH ARE TO BE NOTIFIED OF ANY OMISSIONS OR ERRORS PRIOR TO COMMENCEMENT OF ANY SETTING OUT, WORKS OR ORDERING OF MATERIALS.

DO NOT SCALE FROM THIS DRAWING.
FIGURED DIMENSIONS ONLY ARE TO BE USED

PLACEONEARTH LTD. CAN NOT BE HELD RESPONSIBLE FOR THE ACCURACY OF INFORMATION PRODUCED BY OTHERS FOR THE PURPOSES OF PRODUCING OUR DRAWINGS I.E. TOPOGRAPHICAL SURVEYS, ARCHITECTS LAYOUTS, AREA MEASUREMENTS ARE PROVIDED FOR INFORMATION ONLY. ANY VERIFICATION OF MEASUREMENTS SHOULD BE SOUGHT FROM A SUITABLY QUALIFIED SURVEYOR.

EXACT SERVICES LOCATIONS ARE NOT KNOWN AND ARE TO BE CONFIRMED BY

IT IS THE RESPONSIBILITY OF THE CONTRACTOR PRIOR TO UNDERTAKING ANY WORK OR BREAKING GROUND TO SCAN/CHECK FOR THE LOCATION OF ALL SERVICES AND MARK OUT ON SITE. ANY CONFLICT WITH PROPOSED LANDSCAPE/PLANTING AREAS SHOULD BE REPORTED TO PLACEON EARTH PRIOR TO UNDERTAKING ANY WORKS.

TREE LOCATIONS ARE DEPENDANT ON LOCATION OF ADJACENT/PROPOSED SERVICES AND REQUIRED STANDOFF AND TO BE CONFIRMED BY THE ENGINEER (SEE ABOVE).

ROOT BARRIERS ARE TO BE INSTALLED (WHERE REQUIRED) TO TREES ADJACENT TO SERVICES, BUILDINGS, ROADS AND PATHWAYS AND INSTALLED IN ACCORDANCE WITH MANUFACTURERS RECOMMENDATIONS AND SPECIFICATIONS.

ALL DIMENSIONS ARE IN MILLIMETRES (UNLESS STATED).

THIS DRAWING IS FOR PLANNING PURPOSES ONLY AND NOT FOR CONSTRUCTION.

© 2006 The Authors
