


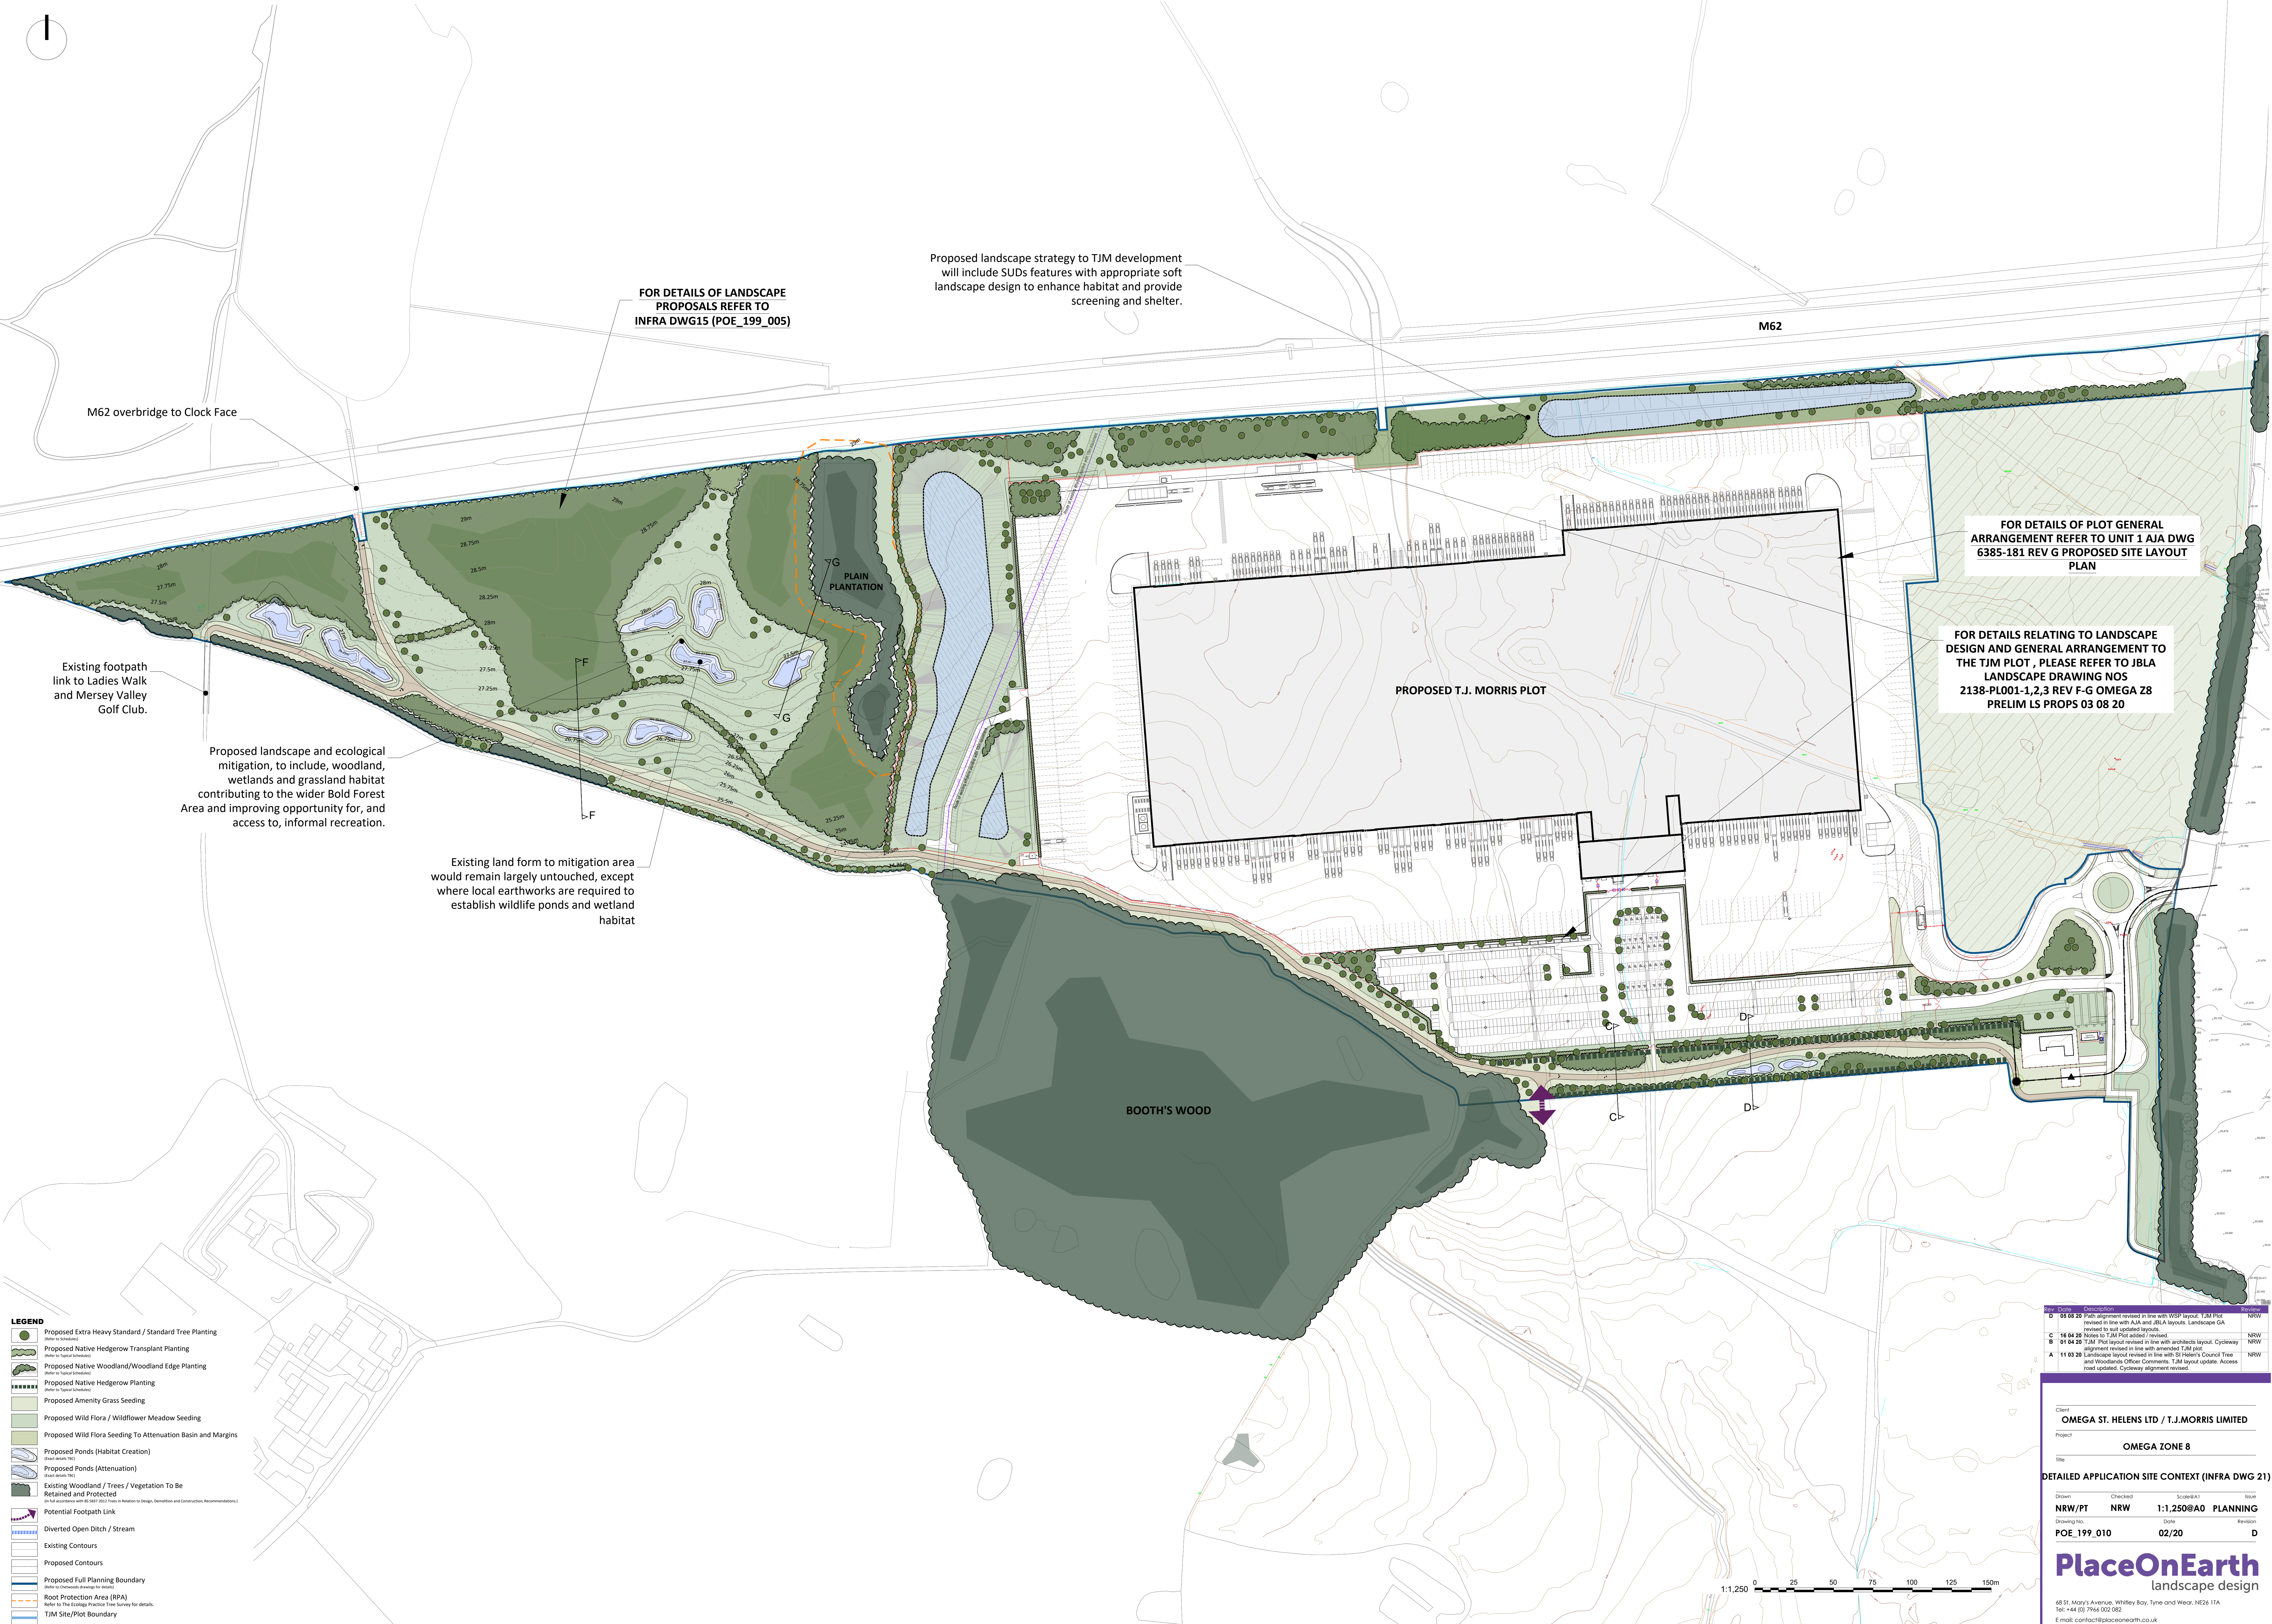

FOR DETAILS OF LANDSCAPE PROPOSALS REFER TO INFRA DWG15 (POE_199_005)

Proposed landscape strategy to TJM development will include SUDs features with appropriate soft landscape design to enhance habitat and provide screening and shelter.

M62

M62 overbridge to Clock Face

Existing footpath link to Ladies Walk and Mersey Valley Golf Club.

Proposed landscape and ecological mitigation, to include, woodland, wetlands and grassland habitat contributing to the wider Bold Forest Area and improving opportunity for, and access to, informal recreation.

Existing land form to mitigation area would remain largely untouched, except where local earthworks are required to establish wildlife ponds and wetland habitat

PLAIN PLANTATION

PROPOSED T.J. MORRIS PLOT

FOR DETAILS OF PLOT GENERAL ARRANGEMENT REFER TO UNIT 1 AJA DWG 6385-181 REV G PROPOSED SITE LAYOUT PLAN

FOR DETAILS RELATING TO LANDSCAPE DESIGN AND GENERAL ARRANGEMENT TO THE TJM PLOT , PLEASE REFER TO JB LA LANDSCAPE DRAWING NOS 2138-PL001-1,2,3 REV F-G OMEGA 28 PRELIM LS PROPS 03 08 20

BOOTH'S WOOD

- LEGEND**
- Proposed Extra Heavy Standard / Standard Tree Planting (Refer to Typical Schedule)
 - Proposed Native Hedgerow Transplant Planting (Refer to Typical Schedule)
 - Proposed Native Woodland/Woodland Edge Planting (Refer to Typical Schedule)
 - Proposed Native Hedgerow Planting (Refer to Typical Schedule)
 - Proposed Amenity Grass Seeding
 - Proposed Wild Flora / Wildflower Meadow Seeding
 - Proposed Wild Flora Seeding To Attenuation Basin and Margins
 - Proposed Ponds (Habitat Creation) (Refer to Typical Schedule)
 - Proposed Ponds (Attenuation) (Refer to Typical Schedule)
 - Existing Woodland / Trees / Vegetation To Be Retained and Protected (Refer to Ecology Practice Tree Survey for details)
 - Potential Footpath Link
 - Diverted Open Ditch / Stream
 - Existing Contours
 - Proposed Contours
 - Proposed Full Planning Boundary (Refer to Typical Schedule)
 - Root Protection Area (RPA) (Refer to The Ecology Practice Tree Survey for details)
 - TJM Site/Plot Boundary

Rev	Date	Description	Drawn
D	05 08 20	Path alignment revised in line with WSP layout. TJM Plot revised in line with AJA and JB LA layout. Landscape CA revised to suit updated layouts.	NRW
C	16 04 20	Access to TJM Plot added / revised.	NRW
B	01 04 20	TJM Plot layout revised in line with architects layout. Cycleway alignment revised in line with amended TJM plot.	NRW
A	11 03 20	Landscape layout revised in line with St Helen's Council Tree and Woodland Officer Comments. TJM layout update. Access road updated. Cycleway alignment revised.	NRW

Client	OMEGA ST. HELENS LTD / T.J.MORRIS LIMITED
Project	OMEGA ZONE 8
Title	
Drawn	NRW/PT
Checked	NRW
Scale/RA1	1:1,250@A0
Issue	PLANNING
Drawing No.	POE_199_010
Date	02/20
Revision	D

DETAILED APPLICATION SITE CONTEXT (INFRA DWG 21)

PlaceOnEarth
landscape design

48 St. Mary's Avenue, Whitley Bay, Tyne and Wear, NE26 1TA
Tel: +44 (0) 7966 002 082
E-mail: contact@placeonearth.co.uk

1:1,250 0 25 50 75 100 125 150m