


FOR DETAILS RELATING TO LANDSCAPE DESIGN AND GENERAL ARRANGEMENT TO THE TIM PLOT, PLEASE REFER TO #BLA DRAWING NUMBER Z138-PL001-1.2.3 REV C OMEGA Z8 PRELIM LS PROPS 09 04 20

REFER TO POE DRAWING NUMBER 199\_05a FOR PLANTING SCHEDULES AND OUTLINE SPECIFICATION NOTES

INSET 2

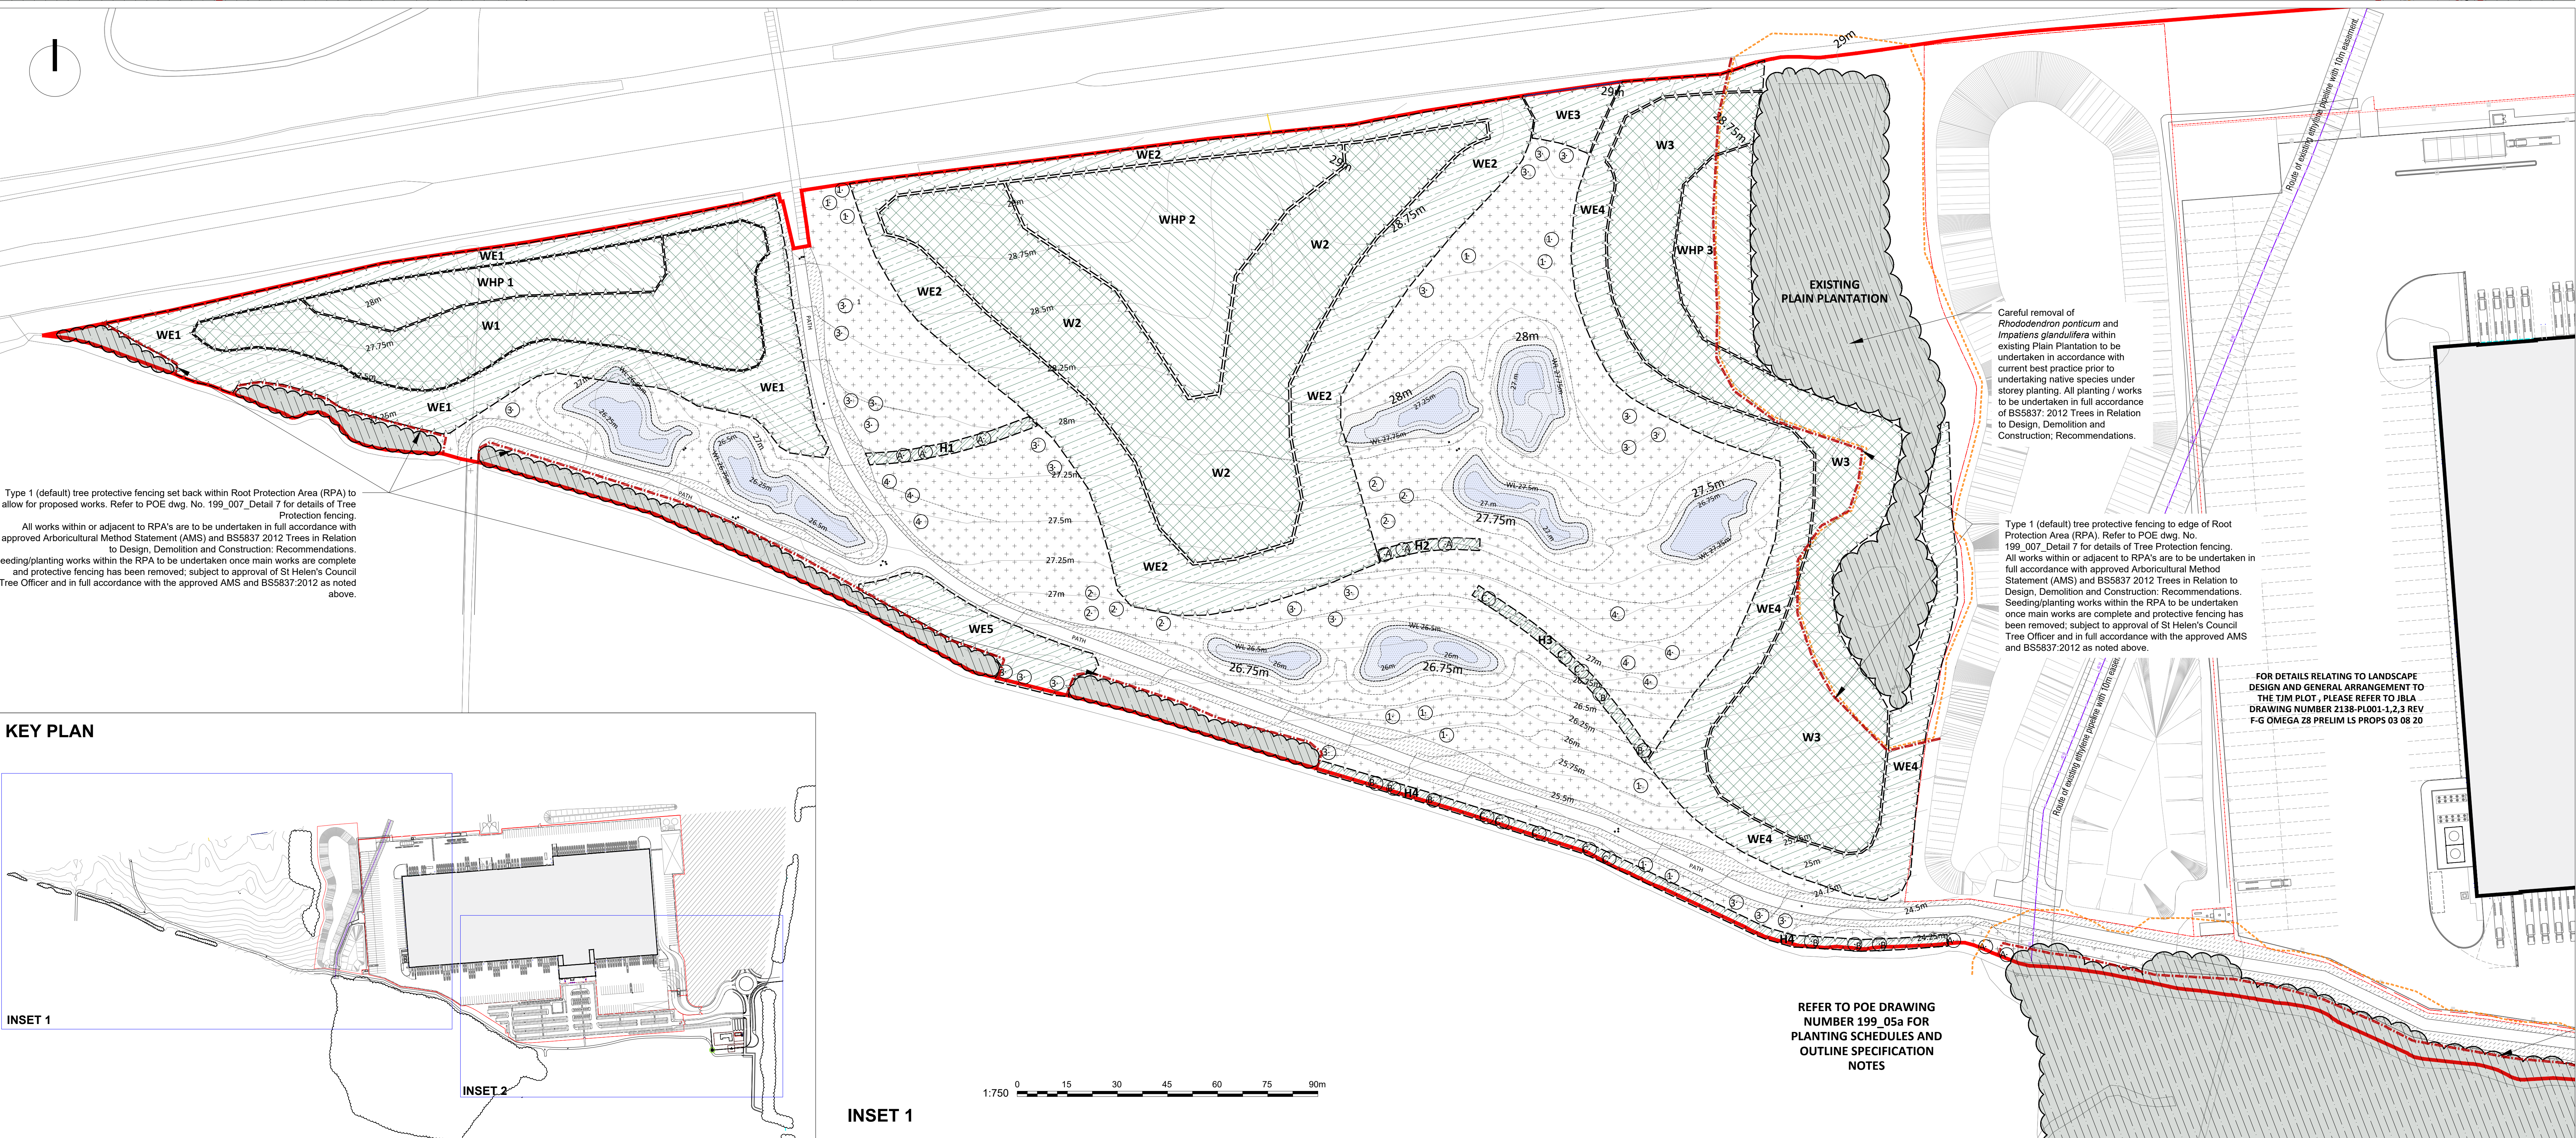

E-mail: [contact@placeonearth.co.uk](mailto:contact@placeonearth.co.uk)