
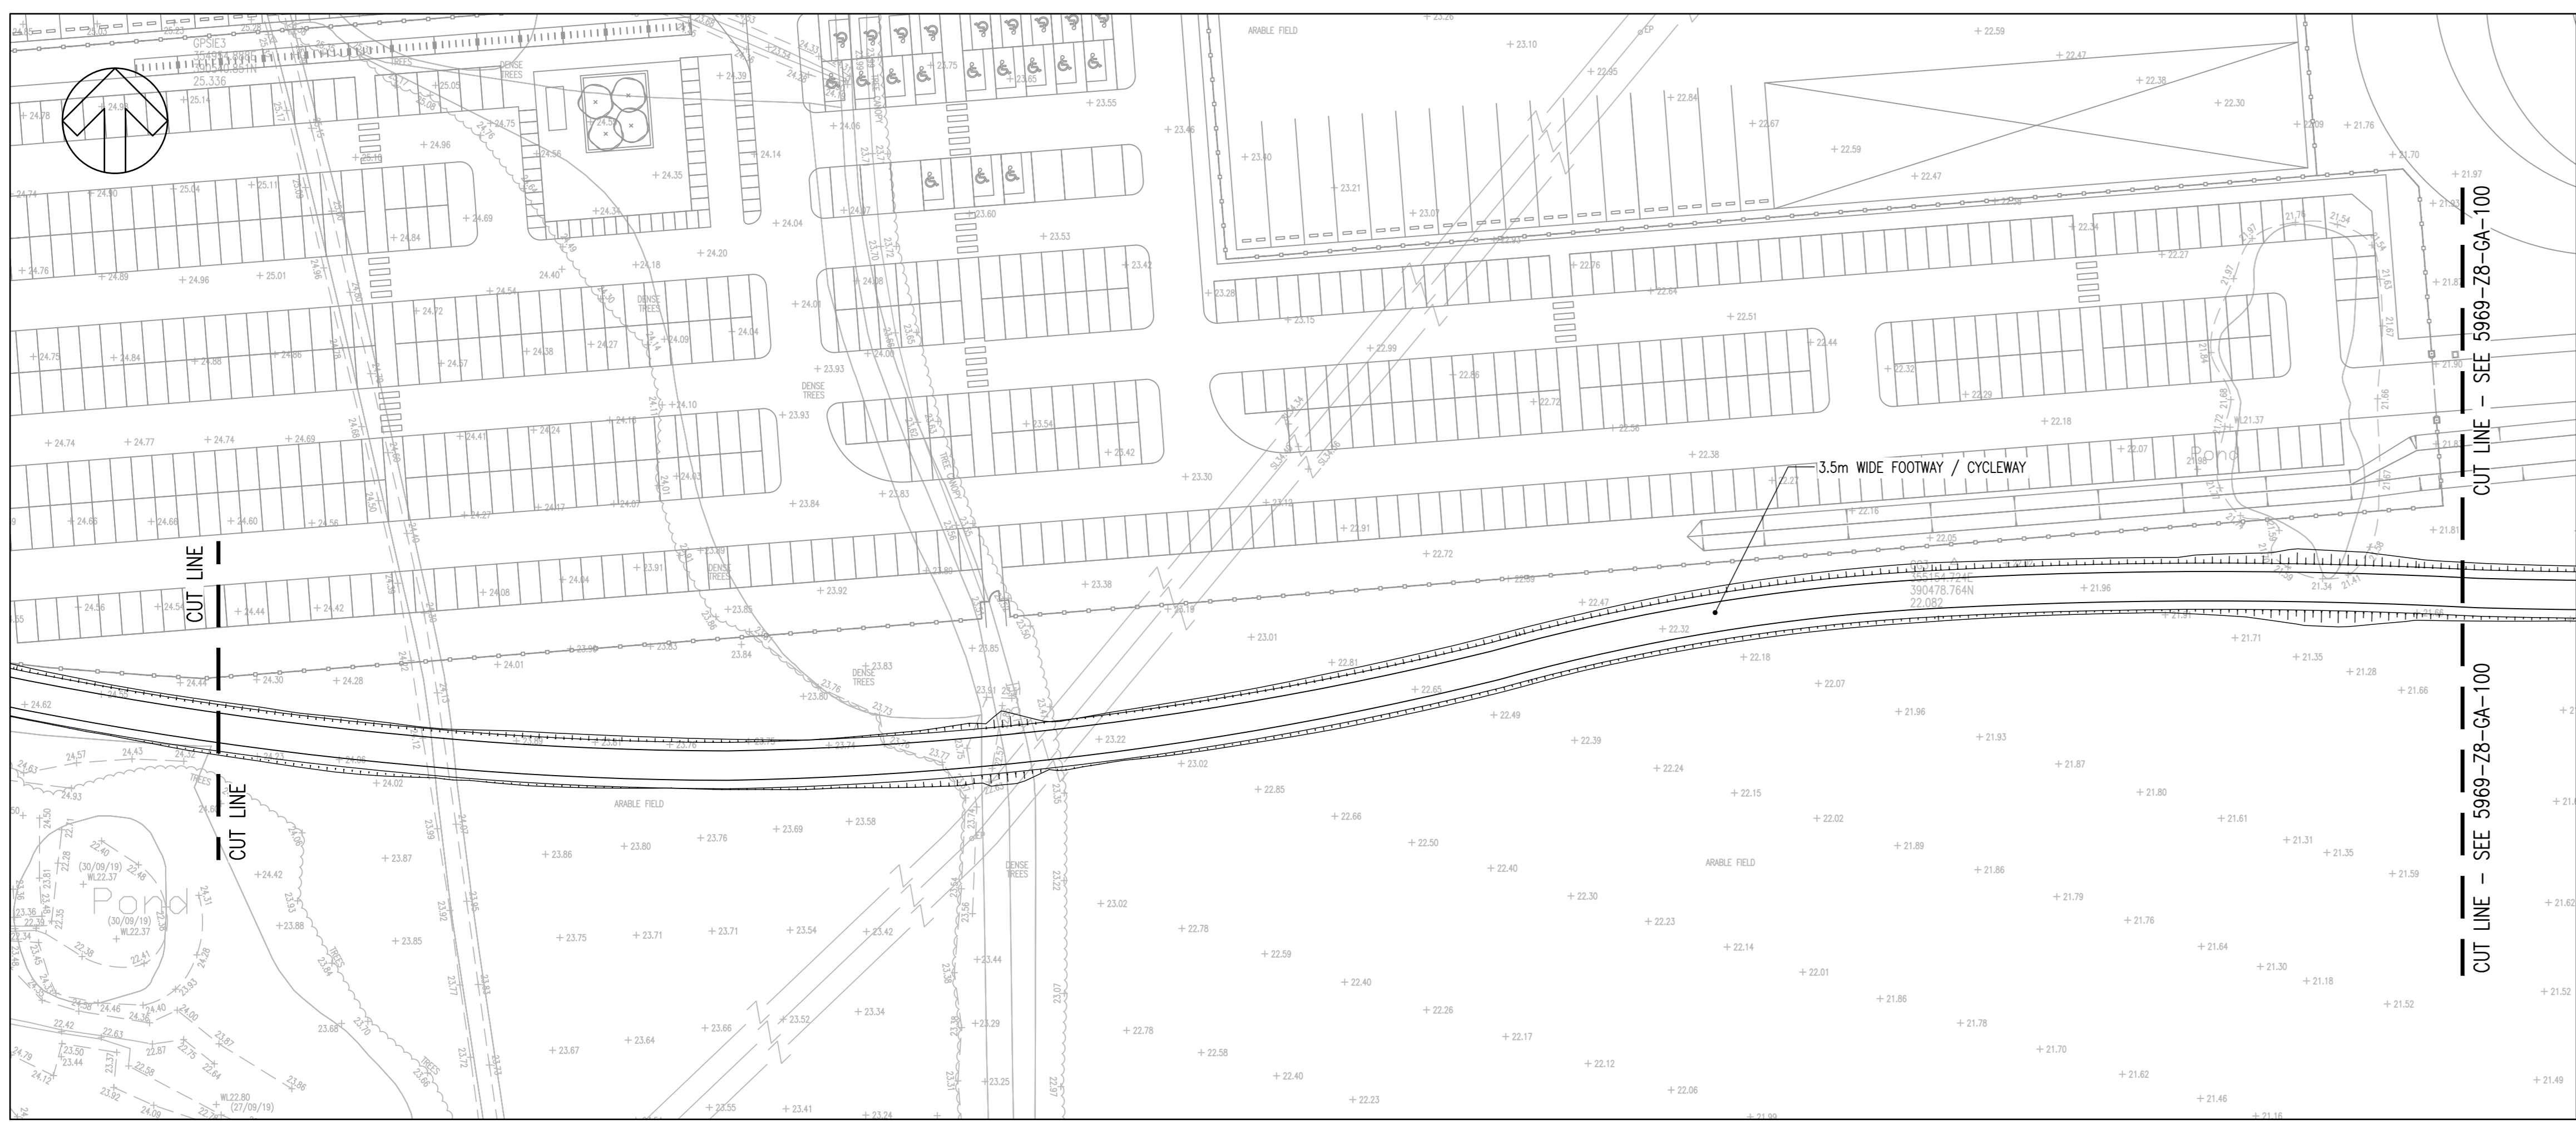



NOTES

1. ALL DIMENSIONS ARE IN METRES UNLESS STATED OTHERWISE.
2. THIS DRAWING SHOULD BE READ IN CONJUNCTION WITH ALL OTHER RELEVANT ARCHITECTURAL AND ENGINEERING DETAILS, DRAWINGS AND SPECIFICATIONS.
3. ALL WORKS ARE TO BE CONSTRUCTED IN ACCORDANCE WITH THE SPECIFICATION FOR HIGHWAY WORKS AND RELEVANT LOCAL / HIGHWAY AUTHORITY GUIDANCE.
4. ANY DISCREPANCIES SHOULD BE REPORTED TO THE ARCHITECT AND/OR ENGINEER IMMEDIATELY SO THAT CLARIFICATION CAN BE SOUGHT PRIOR TO THE COMMENCEMENT OF WORK.
5. UNDERGROUND SERVICES MAY BE PRESENT. CONTRACTOR TO CONFIRM THE PRECISE LINE AND DEPTH OF ANY UNDERGROUND SERVICES PRIOR TO ANY EXCAVATION WORK.

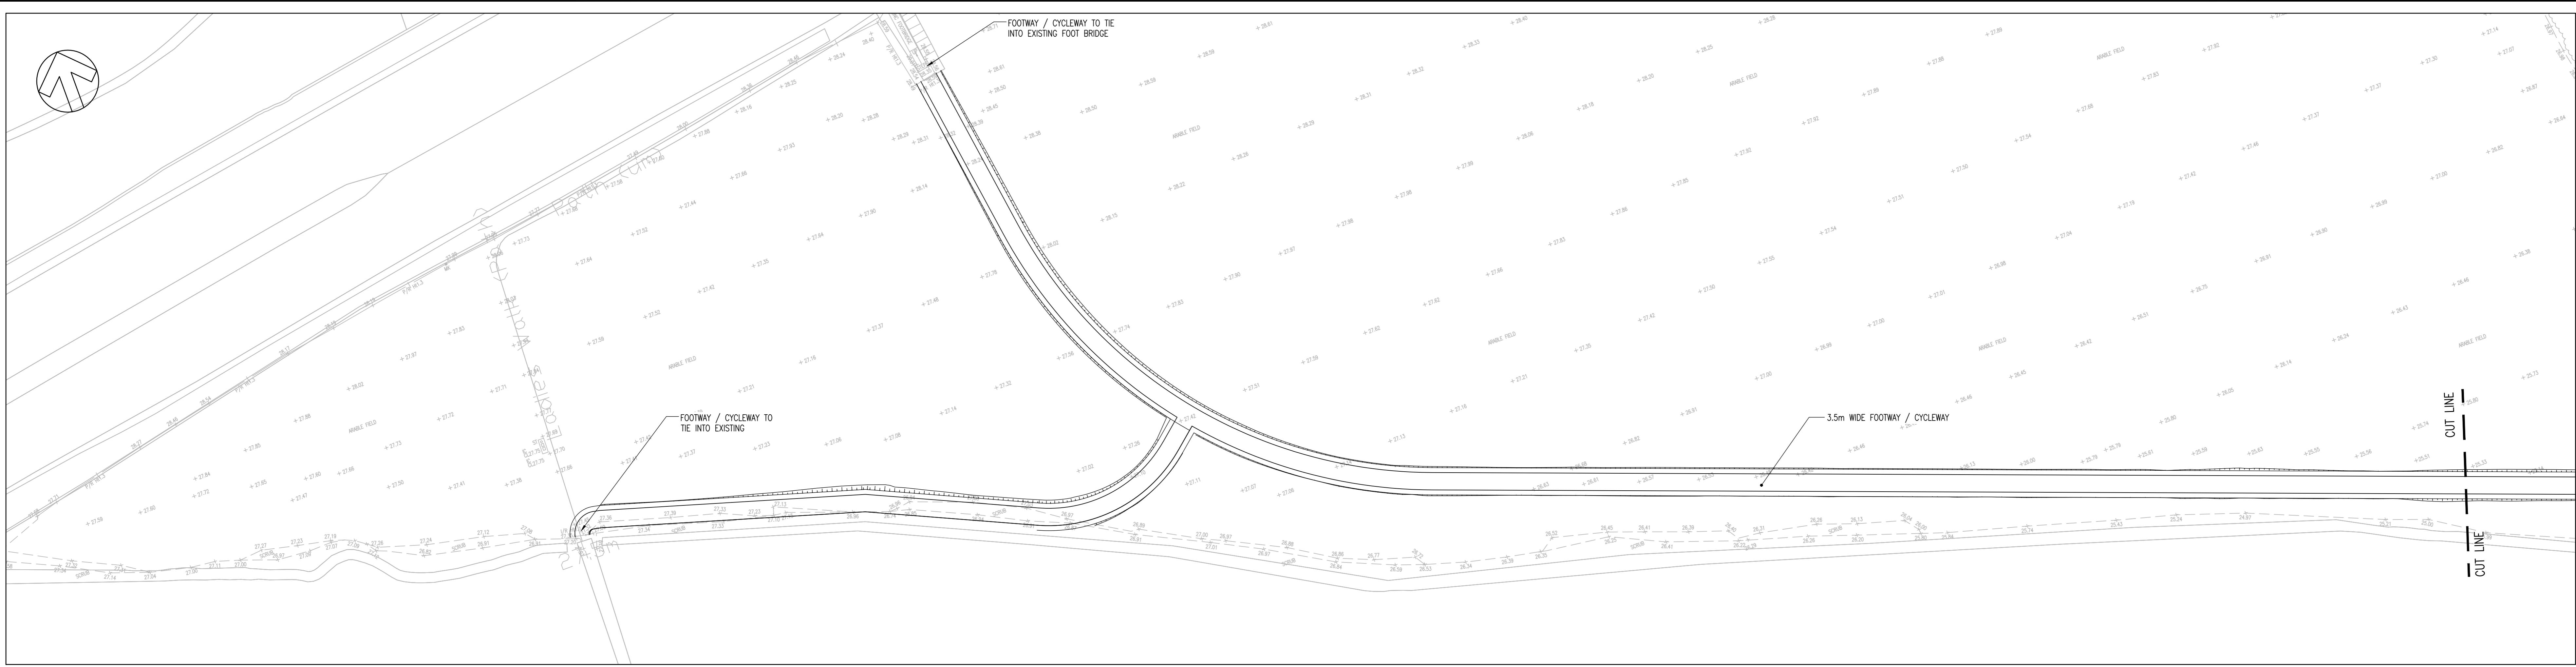

REV	DATE	BY	DESCRIPTION	CHK	APP
A	18/12/2019	TS	FIRST ISSUE		
DRAWING STATUS: PLANNING					
 8 First Street, Manchester, M15 4GU UK T+44 (0) 161 200 6000 wsp.com					
CLIENT: OMEGA ST HELENS LTD / T.J. MORRIS LIMITED					
ADDRESS: N/A					
PROJECT: OMEGA ZONE 8 ST HELENS					
TITLE: HIGHWAY WORKS GENERAL ARRANGEMENT SHEET 2 OF 2 INFRA DWG.12					
SCALE: AS SHOWN	CHECKED: SG	APPROVED: SG			
PROJECT NO: 70065969	DESIGNED: TS	DRAWN: TS	DATE: December 19		
DRAWING NO: 5969-Z8-GA-101					REV: A
© WSP UK Ltd					