


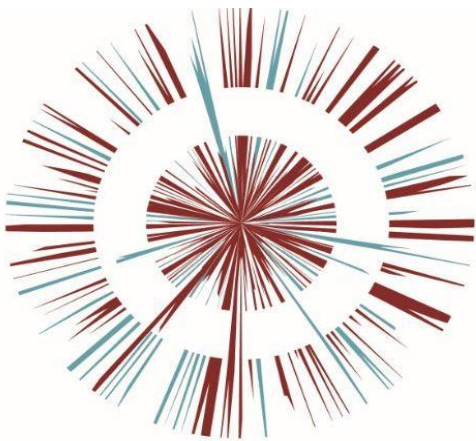


# OMEGA ZONE 8, ST HELENS


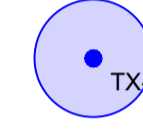

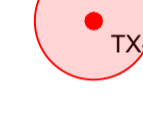

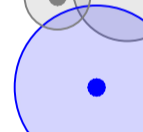


Omega St Helens Ltd / T. J. Morris Limited



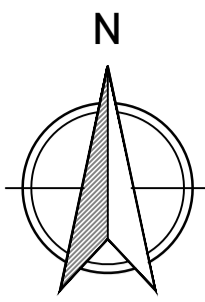Document Title  
ES Vol. 2 Appendix 9.19  
Tree Protective Fencing  
Document No. OPP DOC.11.22q



## LEGEND:

-  Category A - Trees of High Quality
-  Category B - Trees of Moderate Quality
-  Category C - Trees of Low Quality
-  Category U - Trees Unsuitable for Retention
-  Trees proposed for removal
-  Tree Trunk
-  Tree Canopy Spread
-  Tree Protection Fencing

## POTENTIAL HERITAGE/LANDSCAPE ECOLOGY MITIGATION/BUFFER

Tree protection fencing is to be installed at the positions shown at the commencement of works, before any ground works or soil stripping are carried out and before vehicles or materials are brought onto site.

No working activity, storage of materials, ground level changes, excavations or vehicular access is permitted within the protected area. Once erected, the protected area is to be regarded as sacrosanct and the fencing must not be removed or altered unless recommended by the project Arboriculturist and, where necessary, approval from the local planning authority.


## Grade II listed moat & bridge

### Tree Protection Fencing


Tree protection fencing is to be installed at the positions shown at the commencement of works, before any ground works or soil stripping are carried out and before vehicles or materials are brought onto site.

The fencing will consist of a vertical and horizontal scaffold framework which is well braced to resist impacts as shown above. The areas enclosed are to be maintained as a total exclusion zone to all construction activity. All-weather warning notices will be attached to the fencing to clearly identify the area as a tree protection exclusion zone into which access is not permitted.

No working activity, storage of materials, ground level changes, excavations or vehicular access is permitted within the protected area. Once erected, the protected area are to be regarded as sacrosanct and the fencing must not be removed or altered unless recommended by the project Arboriculturist and, where necessary, approval from the local planning authority.

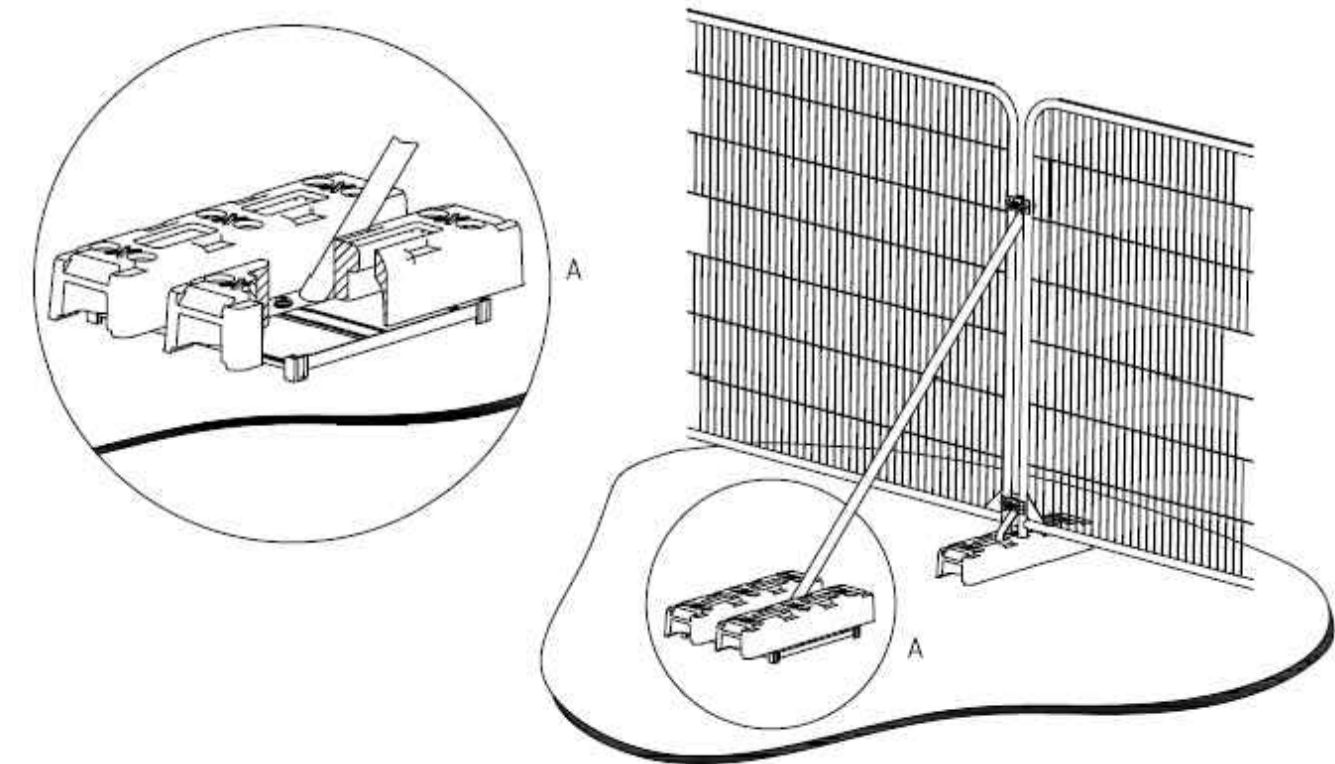

Client :		
Project: Omega West - TJM Plot		
Drawing Title : Tree Protection Plan		
Drg No. RSE_3152_TPPa	Rev : V9	
Drn By : JM	Scale : 1:2000@A0	Date : 05/08/2020
the ecology Practice 0845 602 3822 www.ecologypractice.co.uk		

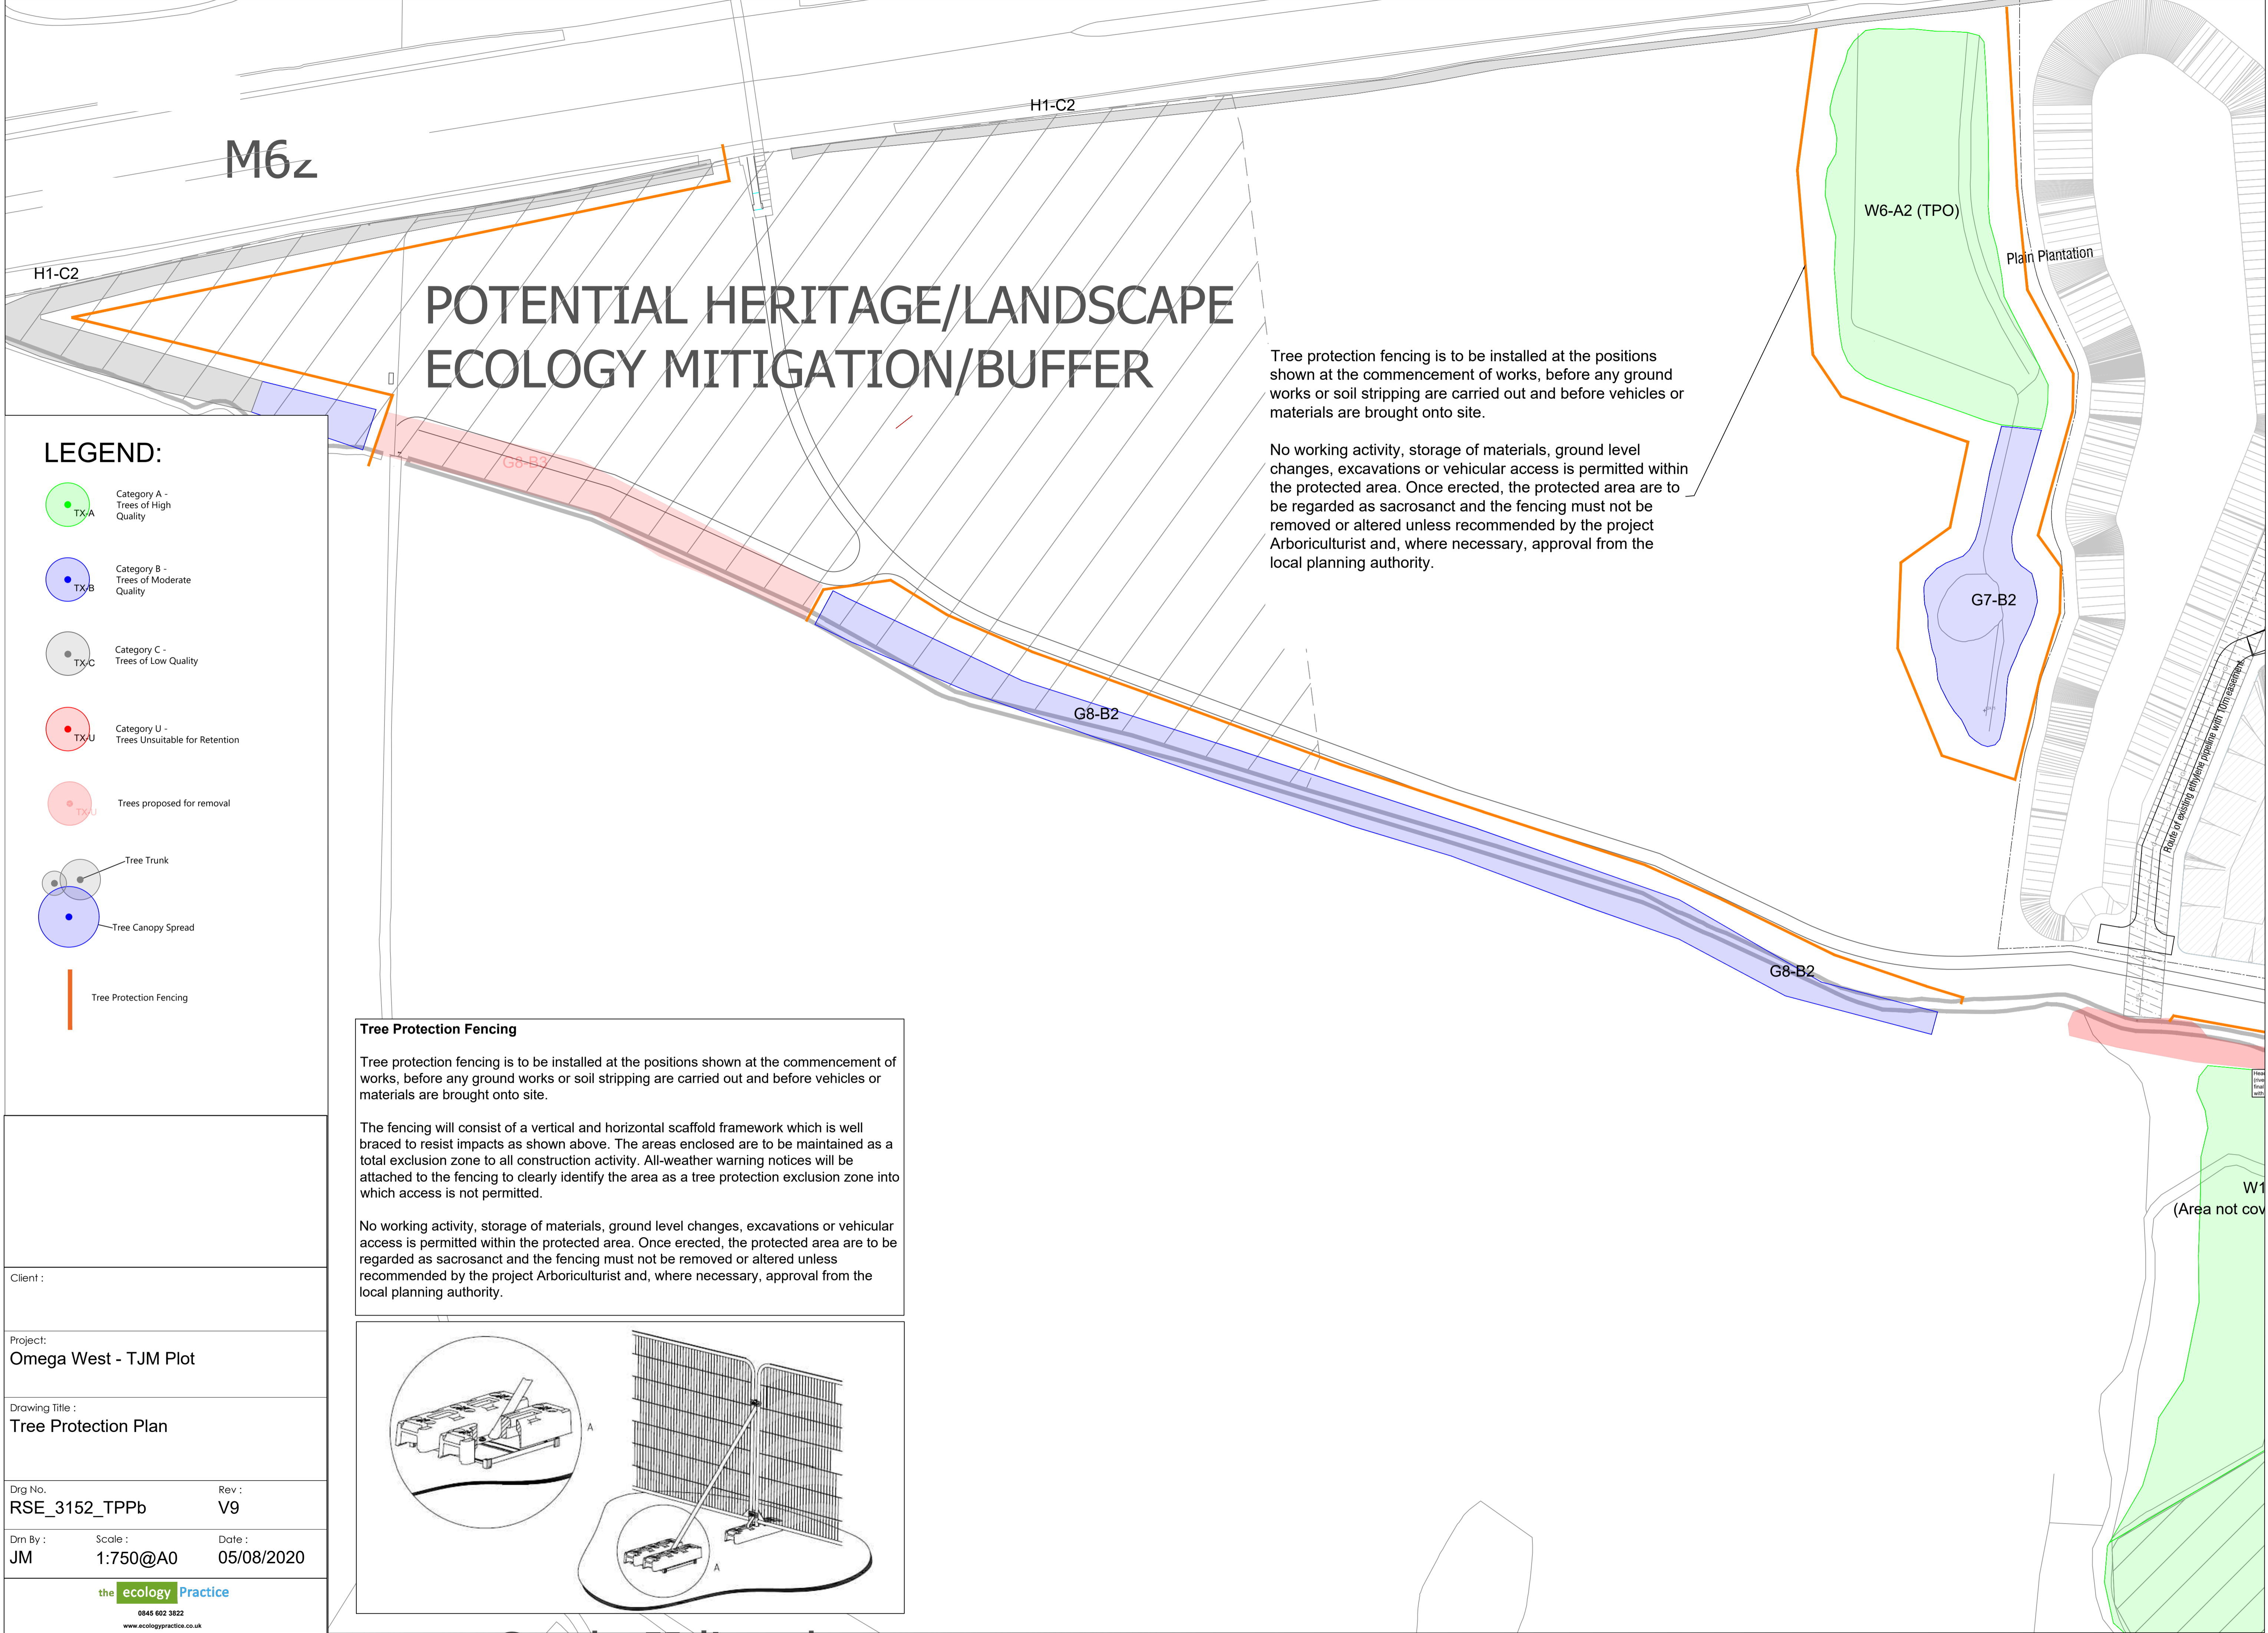

Client :		
Project: Omega West - TJM Plot		
Drawing Title : Tree Protection Plan		
Drg No. RSE_3152_TPPb	Rev : V9	
Drm By : JM	Scale : 1:750@A0	Date : 05/08/2020
the ecology Practice 0845 602 3822 www.ecologypractice.co.uk		

The outer RPAs of individual trees within this woodland have been picked up and shown on this plan to determine the distance at which the protective fencing has been placed.

100m Service Yard

576no. Staff Car Spaces

W3-A2 (TPO)

G13-C2

Category A -  
Trees of High  
Quality

Category B -  
Trees of Moderate  
Quality

Category C -  
Trees of Low Quality

Category U -  
Trees Unsuitable for Retention

Trees proposed for removal

Tree Trunk

Tree Canopy Spread


Tree Protection Fencing

W1-A2 (TPO)

No working activity, storage of materials, ground level changes, excavations or vehicular access is permitted within the protected area. Once erected, the protected area are to be regarded as sacrosanct and the fencing must not be removed or altered unless recommended by the project Arboriculturist and, where necessary, approval from the local planning authority.

Tree protection fencing is to be installed at the positions shown at the commencement of works, before any ground works or soil stripping are carried out and before vehicles or materials are brought onto site.

No working activity, storage of materials, ground level changes, excavations or vehicular access is permitted within the protected area. Once erected, the protected area are to be regarded as sacrosanct and the fencing must not be removed or altered unless recommended by the project Arboriculturist and, where necessary, approval from the local planning authority.

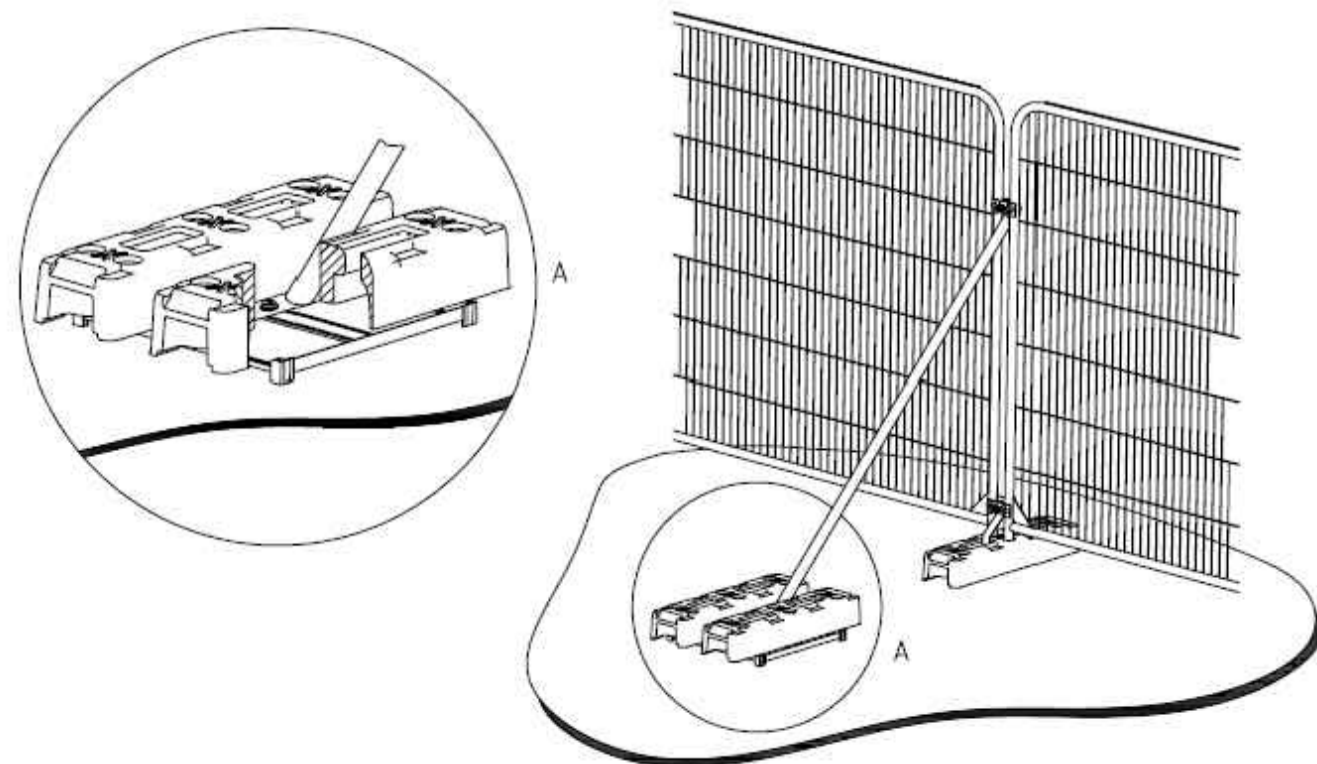

Trees NO TAG 2 - 7 were not plotted on the topo update and as a result have been plotted by eye.

the ecology Practice  
0845 602 3822  
[www.ecologypractice.co.uk](http://www.ecologypractice.co.uk)