


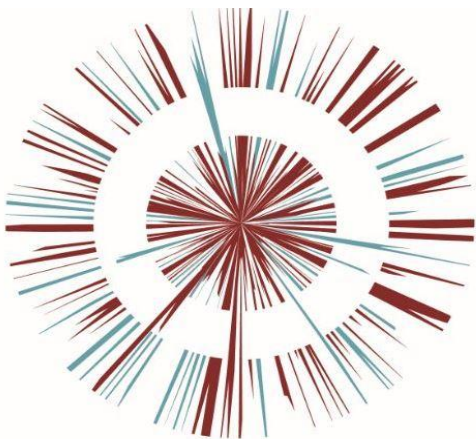


# OMEGA ZONE 8, ST HELENS

Omega St Helens Ltd / T. J. Morris Limited



Document Title  
ES Vol. 2 Appendix 9.20 Tree  
Constraint Plan  
Document No. OPP DOC.11.22r



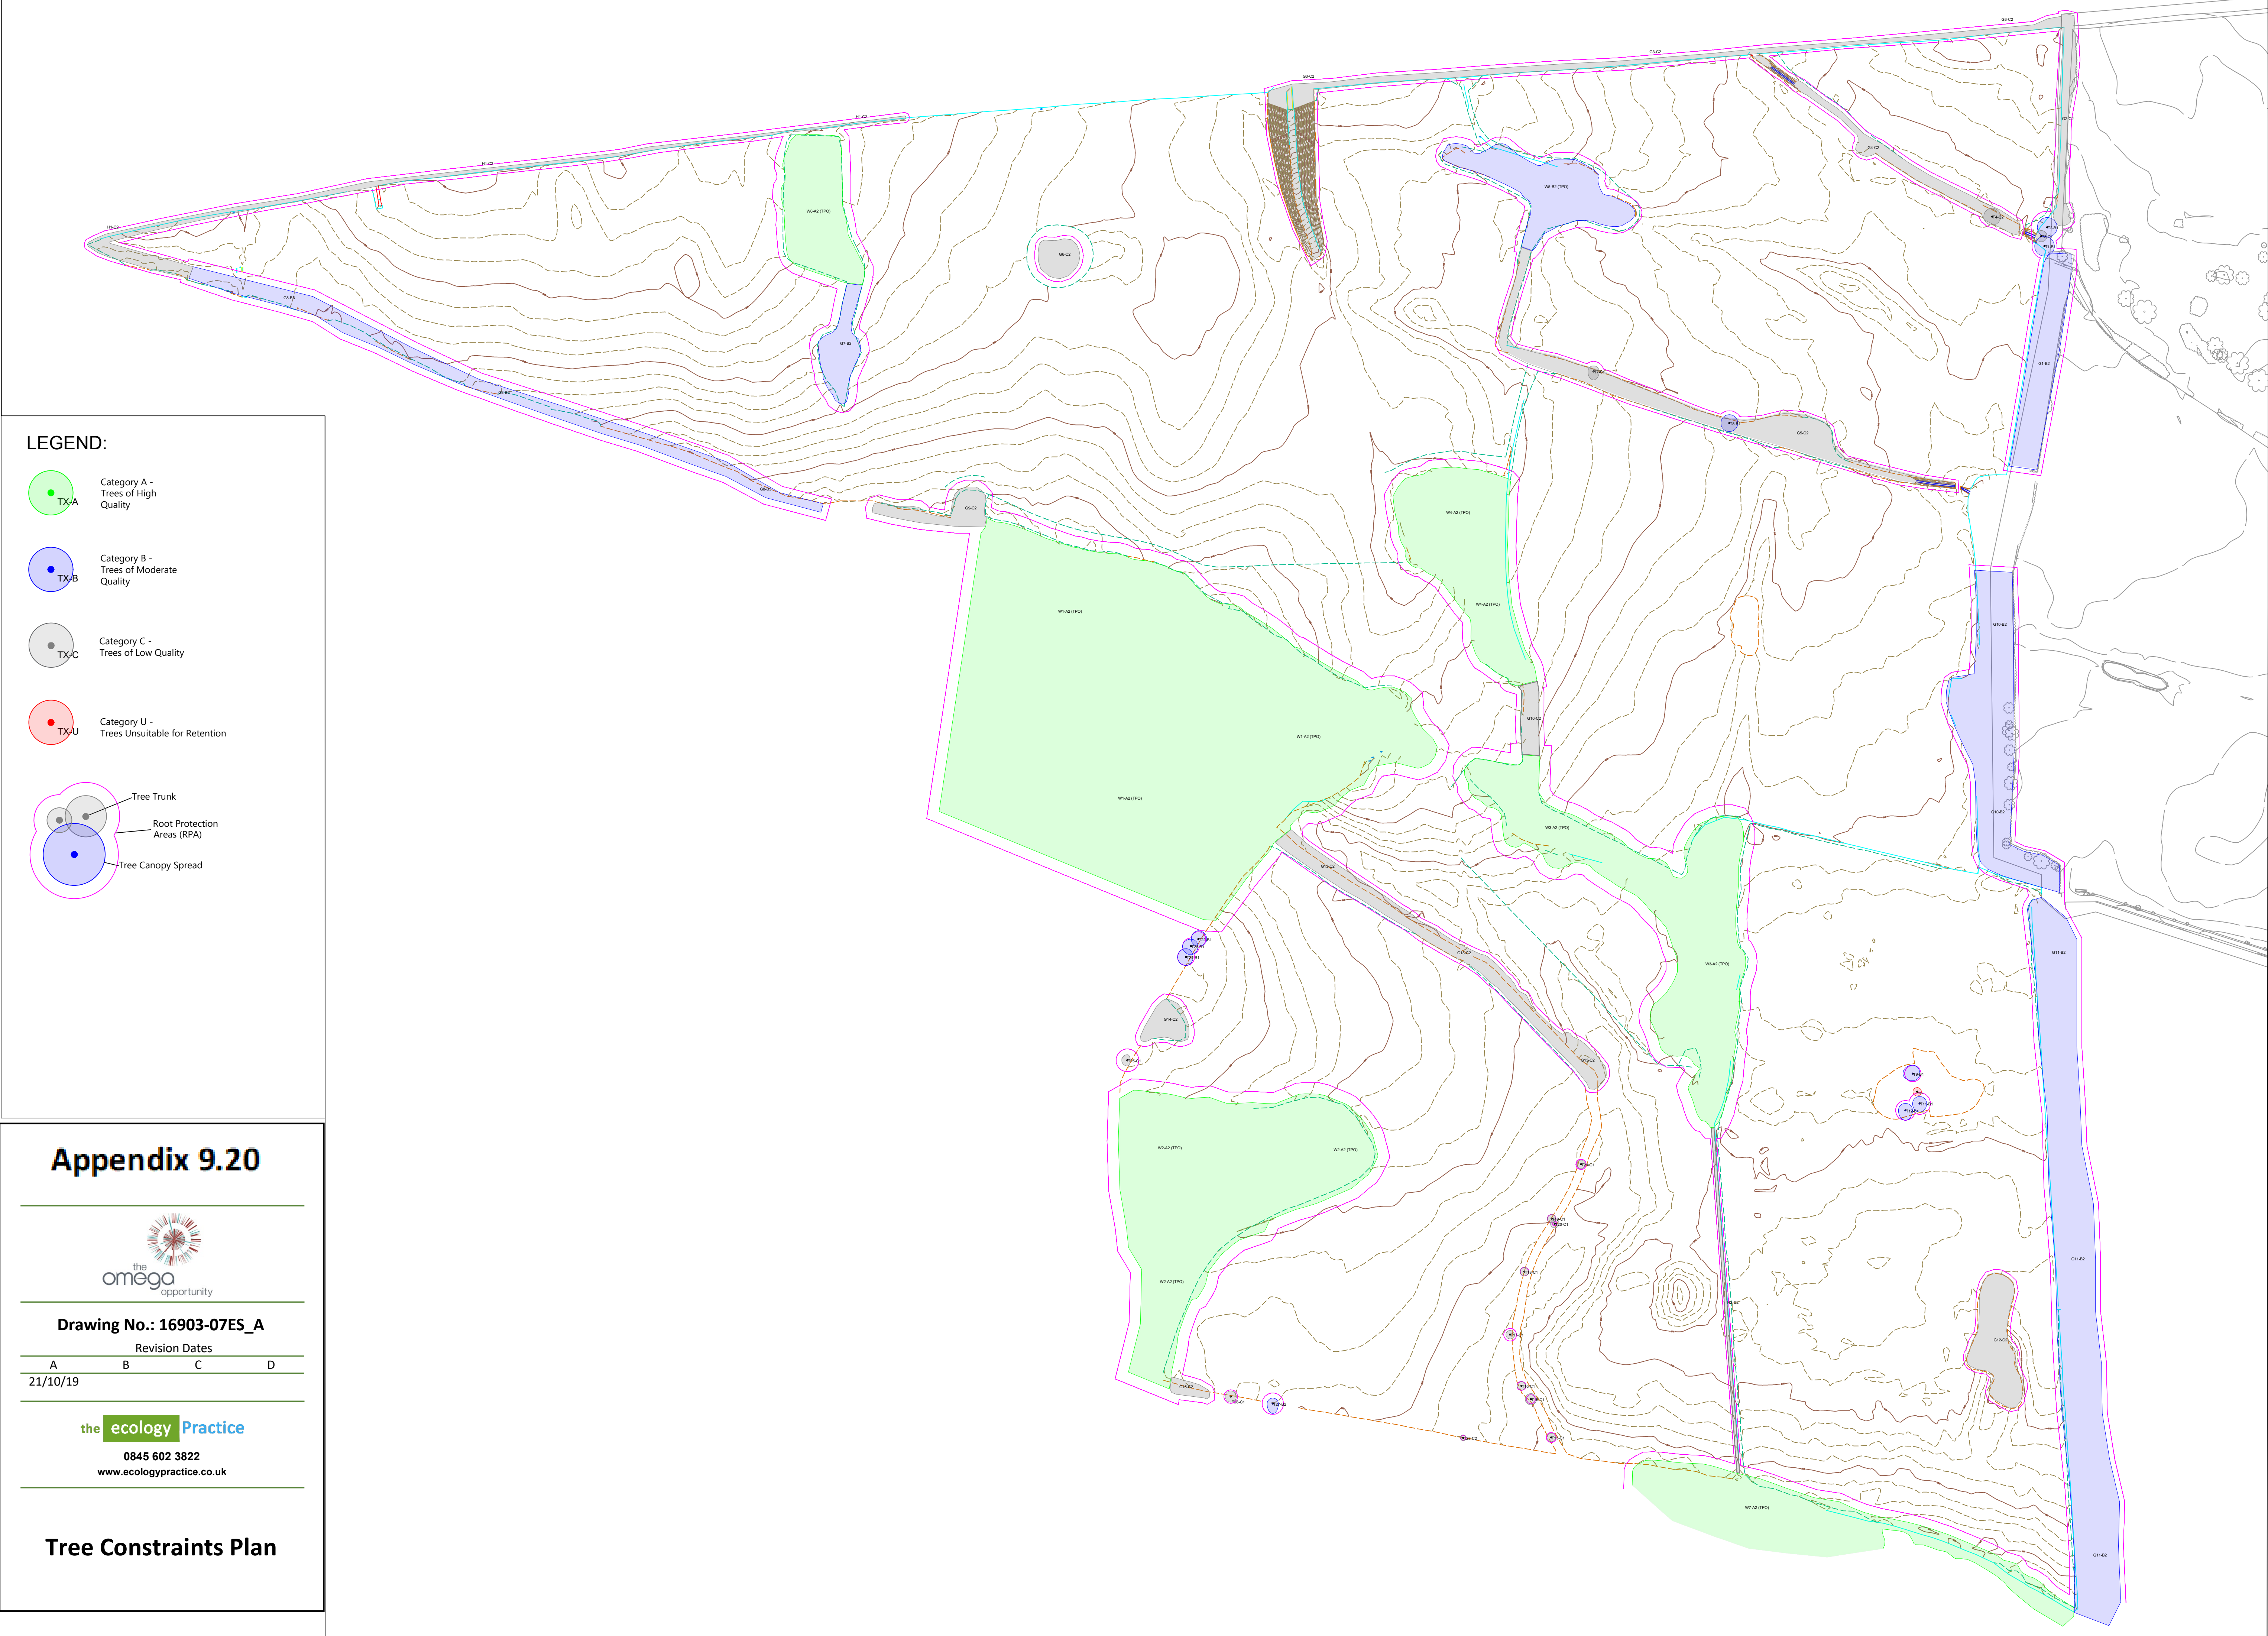


**LEGEND:**




TX-A

Category A -  
Trees of High  
Quality

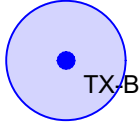


TX-B

Category B -  
Trees of Moderate  
Quality

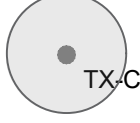


TX-C

Category C -  
Trees of Low Quality

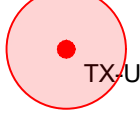

TX-U

Category U -  
Trees Unsuitable for Retention

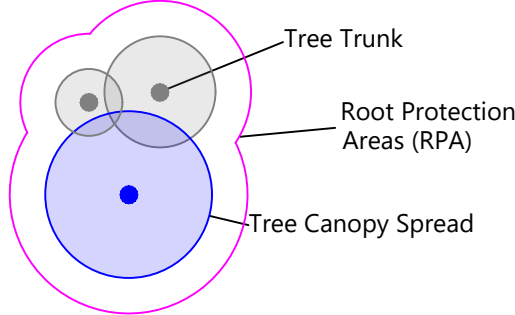

Tree Trunk  
Root Protection  
Areas (RPA)  
Tree Canopy Spread

Appendix 9.20



Drawing No.: 16903-07ES\_A

Revision Dates

| A        | B | C | D |
|----------|---|---|---|
| 21/10/19 |   |   |   |

the ecology Practice

0845 602 3822  
www.ecologypractice.co.uk

Tree Constraints Plan