


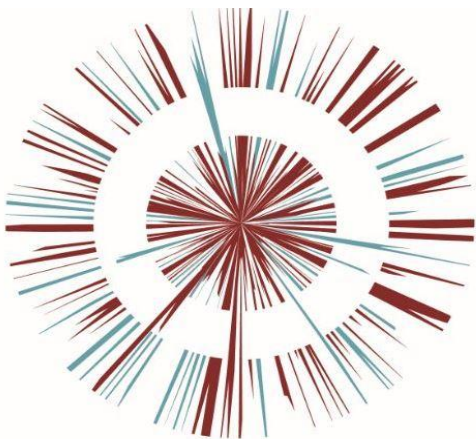


OMEGA ZONE 8, ST HELENS

Omega St Helens Ltd / T. J. Morris Limited




Document Title
ES Vol. 3 Figure 11.6a-f Whittle
Brook Water Quality
Document No. OPP DOC.11.39h

Path: \\uk.wesgroup.com\central\data\Projects\700603\xt\70060349 - Omega Zone 8\3 WIP\WS - GW & WRE Models and Drawings\ED01 Figures\Figure 11.6a WQ Whittle Brook DO.mxd

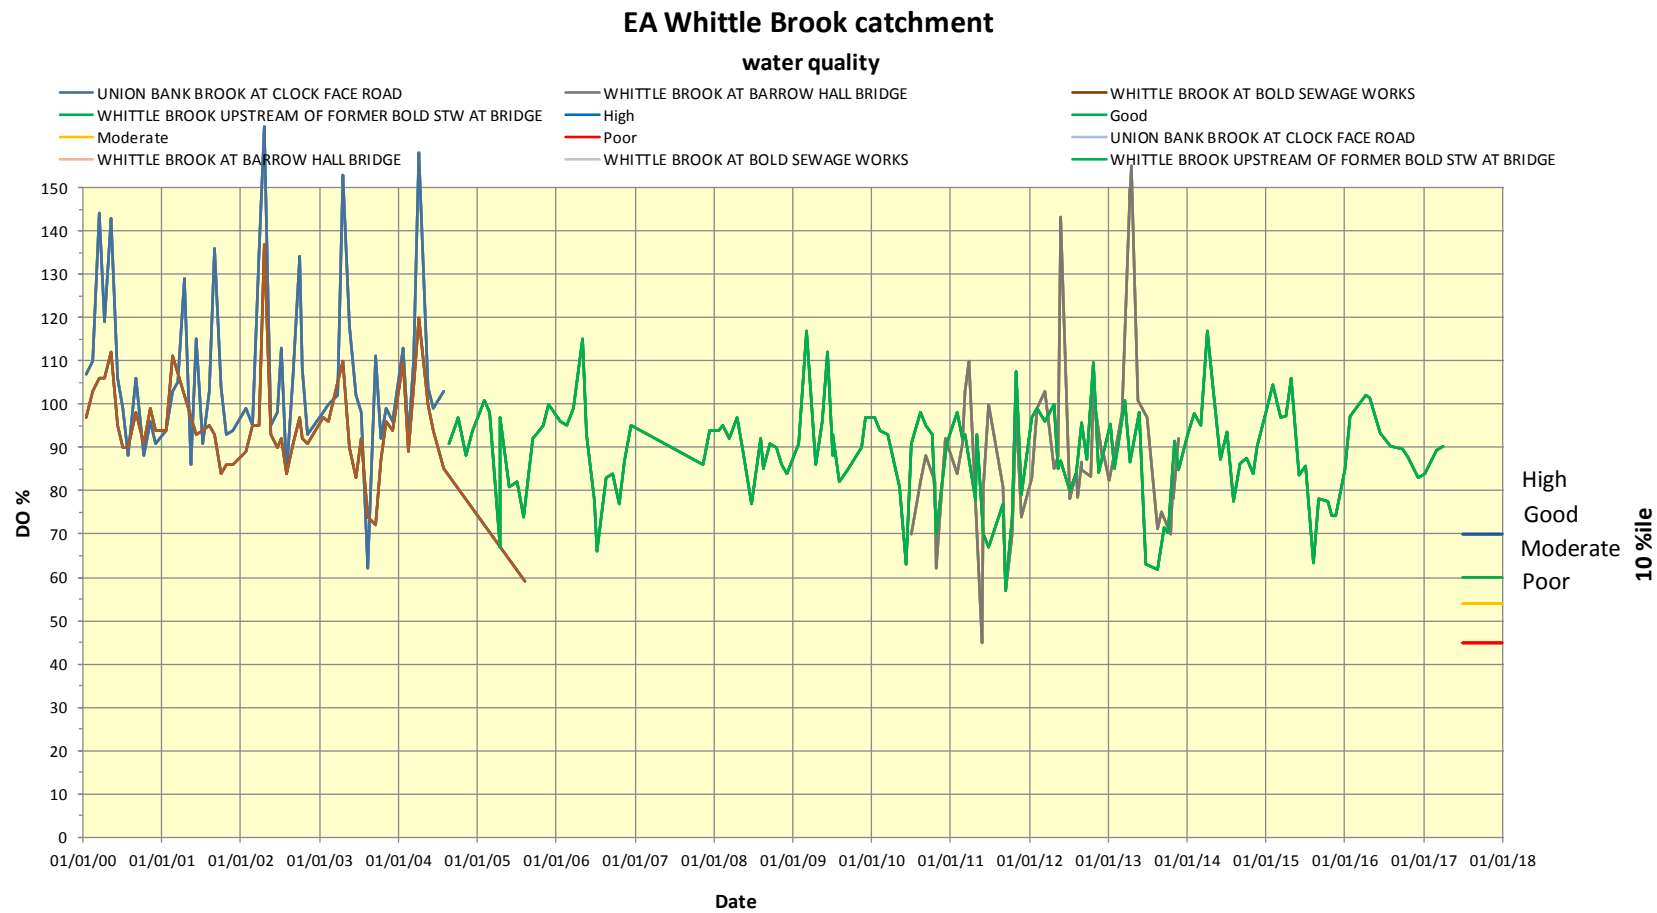

Revision Details		By	Check	Date	Suffix
Drawing Status		DRAFT			
Job Title		Omega 8			
Drawing Title		Figure 11.6a Whittle Brook DO%			
Scale at A3		NTS			
Drawn		UKDXH013			
Stage 1 check DH	Stage 2 check AP	Originated AP	Date 19/12/2019		
wsp					
Drawing Number					


Path: \\uk.wesgroup.com\central\data\Projects\700603\70060349 - Omega Zone 8\3 WIP\WS - GW & WRE Models and Drawings\EDOT Figures\Figure 11.6c WQ Whittle Brook BOD.mxd

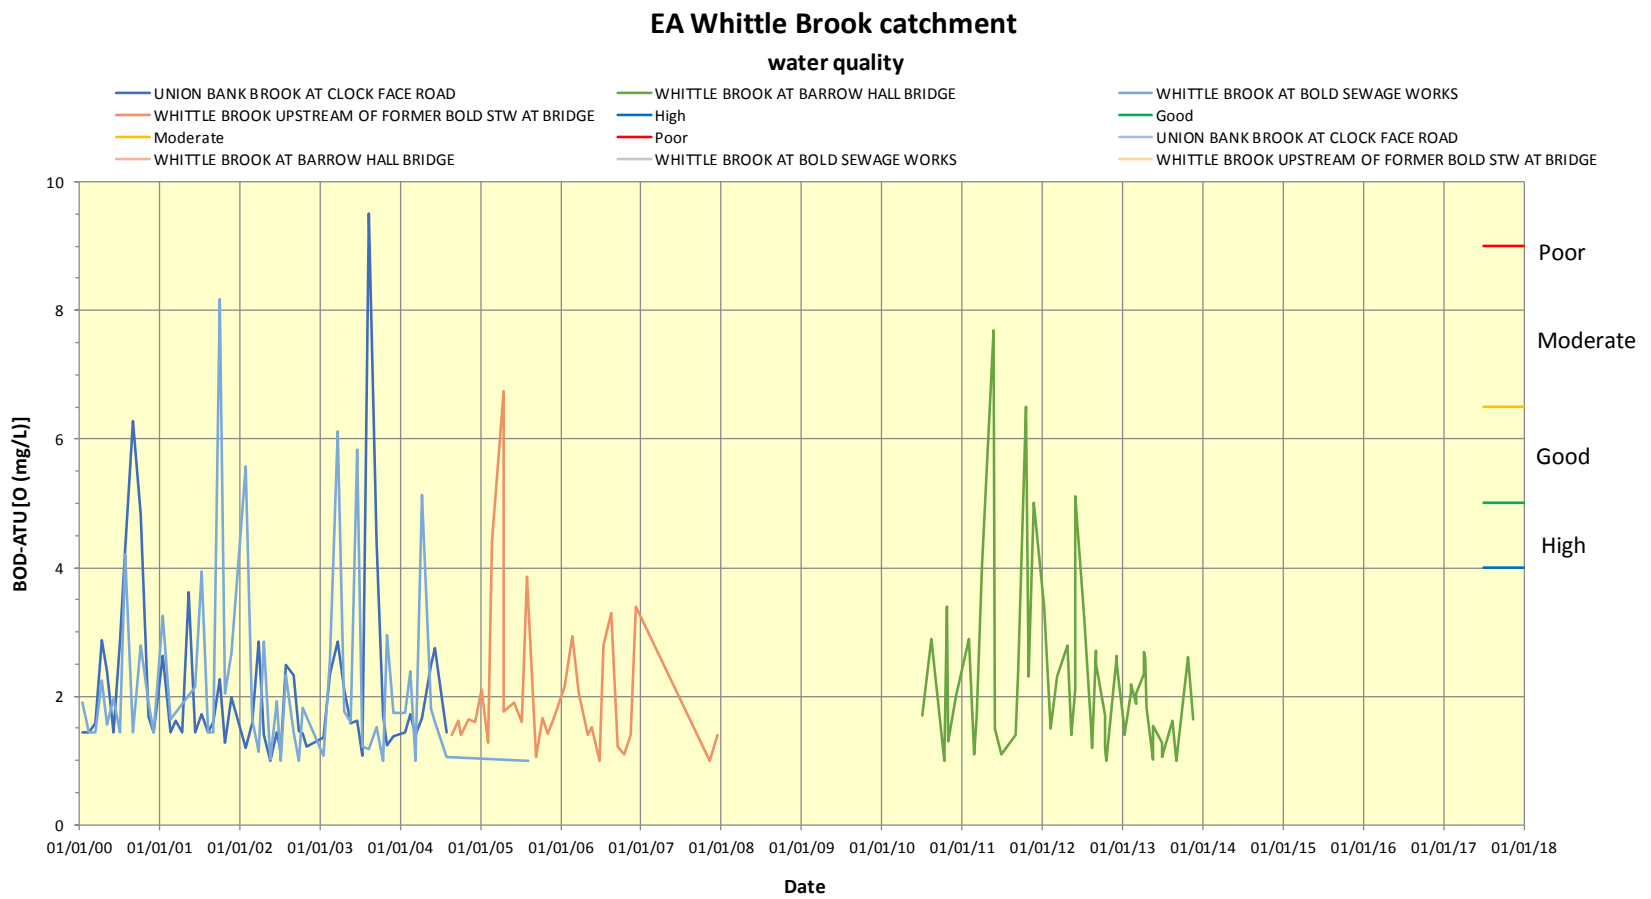

90 %ile


Revision Details		By	Date
Drawing Status		Check	Suffix
DRAFT			
Job Title			
Omega 8			
Drawing Title			
Figure 11.6c Whittle Brook BOD			
Scale at A3		NTS	
Drawn		UKDXH013	
Stage 1 check	Stage 2 check	Originated	Date
DH	AP	AP	19/12/2019
Drawing Number			

Path: \\uk.wesgroup.com\central\data\Projects\700603\xt\70060349 - Omega Zone 8\3 WIP\WS - GW & WRE Models and Drawings\ED01 Figures\Figure 11.6d WQ Whittle Brook OP.mxd

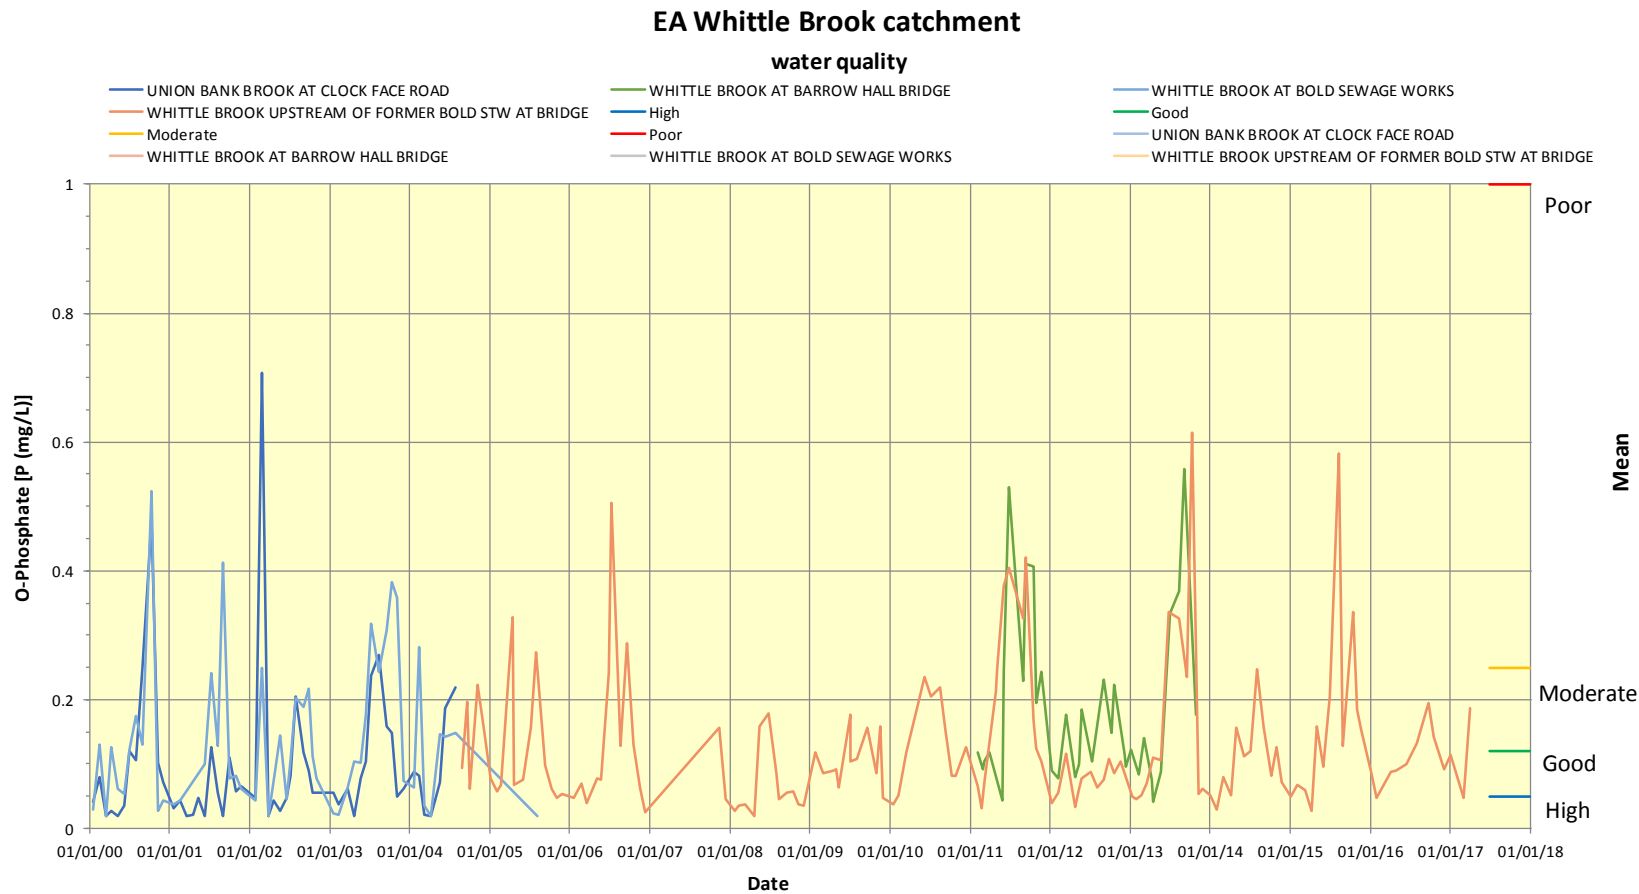


Revision Details		By	Date
Drawing Status		Check	Suffix
DRAFT			
Job Title			
Omega 8			
Drawing Title			
Figure 11.6d Whittle Brook Ortho-Phosphate			
Scale at A3		NTS	
Drawn		UKDXH013	
Stage 1 check	Stage 2 check	Originated	Date
DH	AP	AP	19/12/2019
			
Drawing Number			

Path: \\uk.wesgroup.com\central\data\Projects\700603\xt\70060349 - Omega Zone 8\3 WIP\WS - GW & WRE Models and Drawings\EDOT Figures\Figure 11.6e WQ Whittle Brook Nitrate.mxd

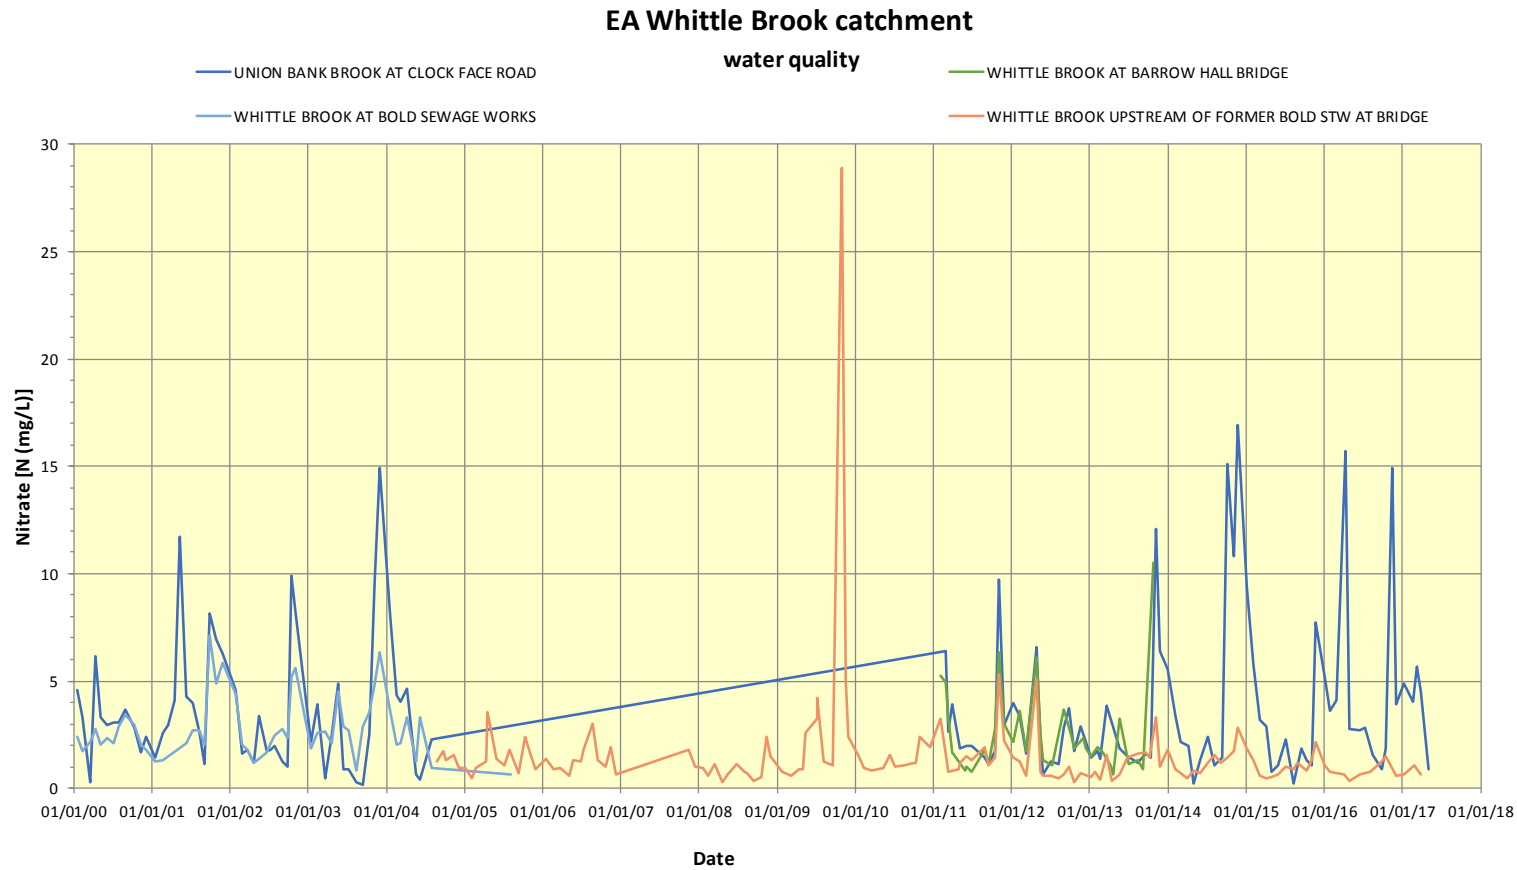

Revision Details			
By	Check	Date	Suffix
Drawing Status			
DRAFT			
Job Title			
Omega 8			
Drawing Title			
Figure 11.6e Whittle Brook Nitrate			
Scale at A3			
NTS			
Drawn		UKDXH013	
Stage 1 check	Stage 2 check	Originated	Date
DH	AP	AP	19/12/2019
wsp			
Drawing Number			

Path: \\uk.wesgroup.com\central\data\Projects\700603\xt70060349 - Omega Zone 8\3 WIP\WS - GW & WRE Models and Drawings\DOT Figures\Figure 11.6f\WQ Whittle Brook Cu and Zn.mxd

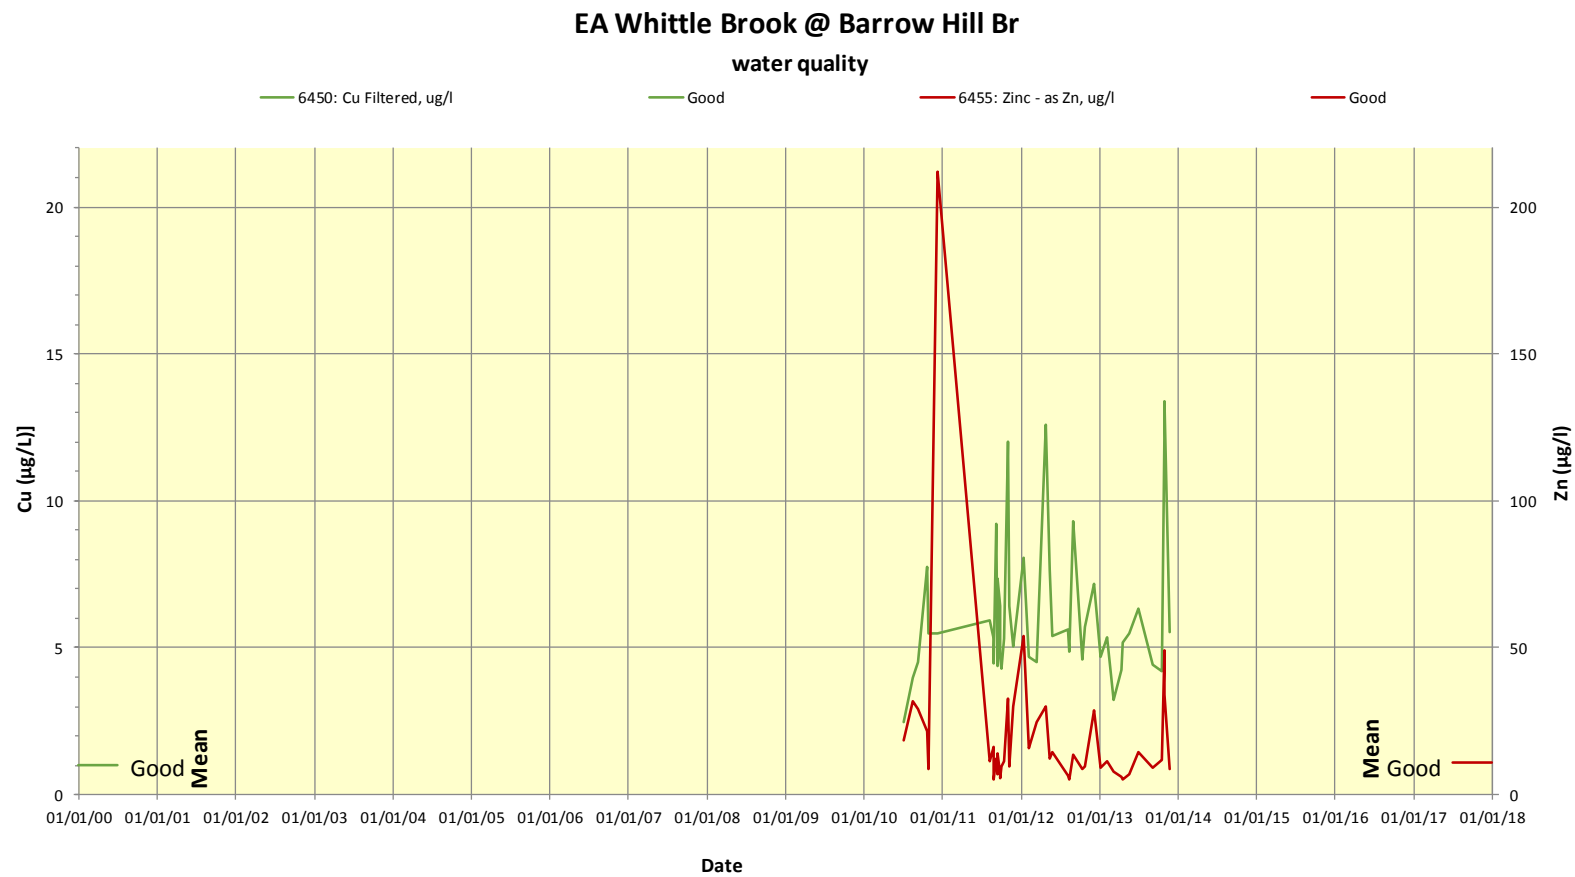

Revision Details		By Check	Date	Suffix
Drawing Status				
DRAFT				
Job Title				
Omega 8				
Drawing Title				
Figure 11.6f Whittle Brook Copper and Zinc				
Scale at A3		NTS		
Drawn UKDXH013				
Stage 1 check DH	Stage 2 check AP	Originated AP	Date 19/12/2019	
wsp				
Drawing Number				