


DO NOT SCALE

NOTES

- 1. ALL DIMENSIONS ARE IN METRES UNLESS STATED OTHERWISE
- 2. LEVELS SHOWN ARE INDICATIVE ONLY AND ARE SUBJECT TO A VARIATION OF +/- 0.5m
- 3. FOR SECTIONS REFER TO DRAWING NUMBER 5969-Z8-EWK-201

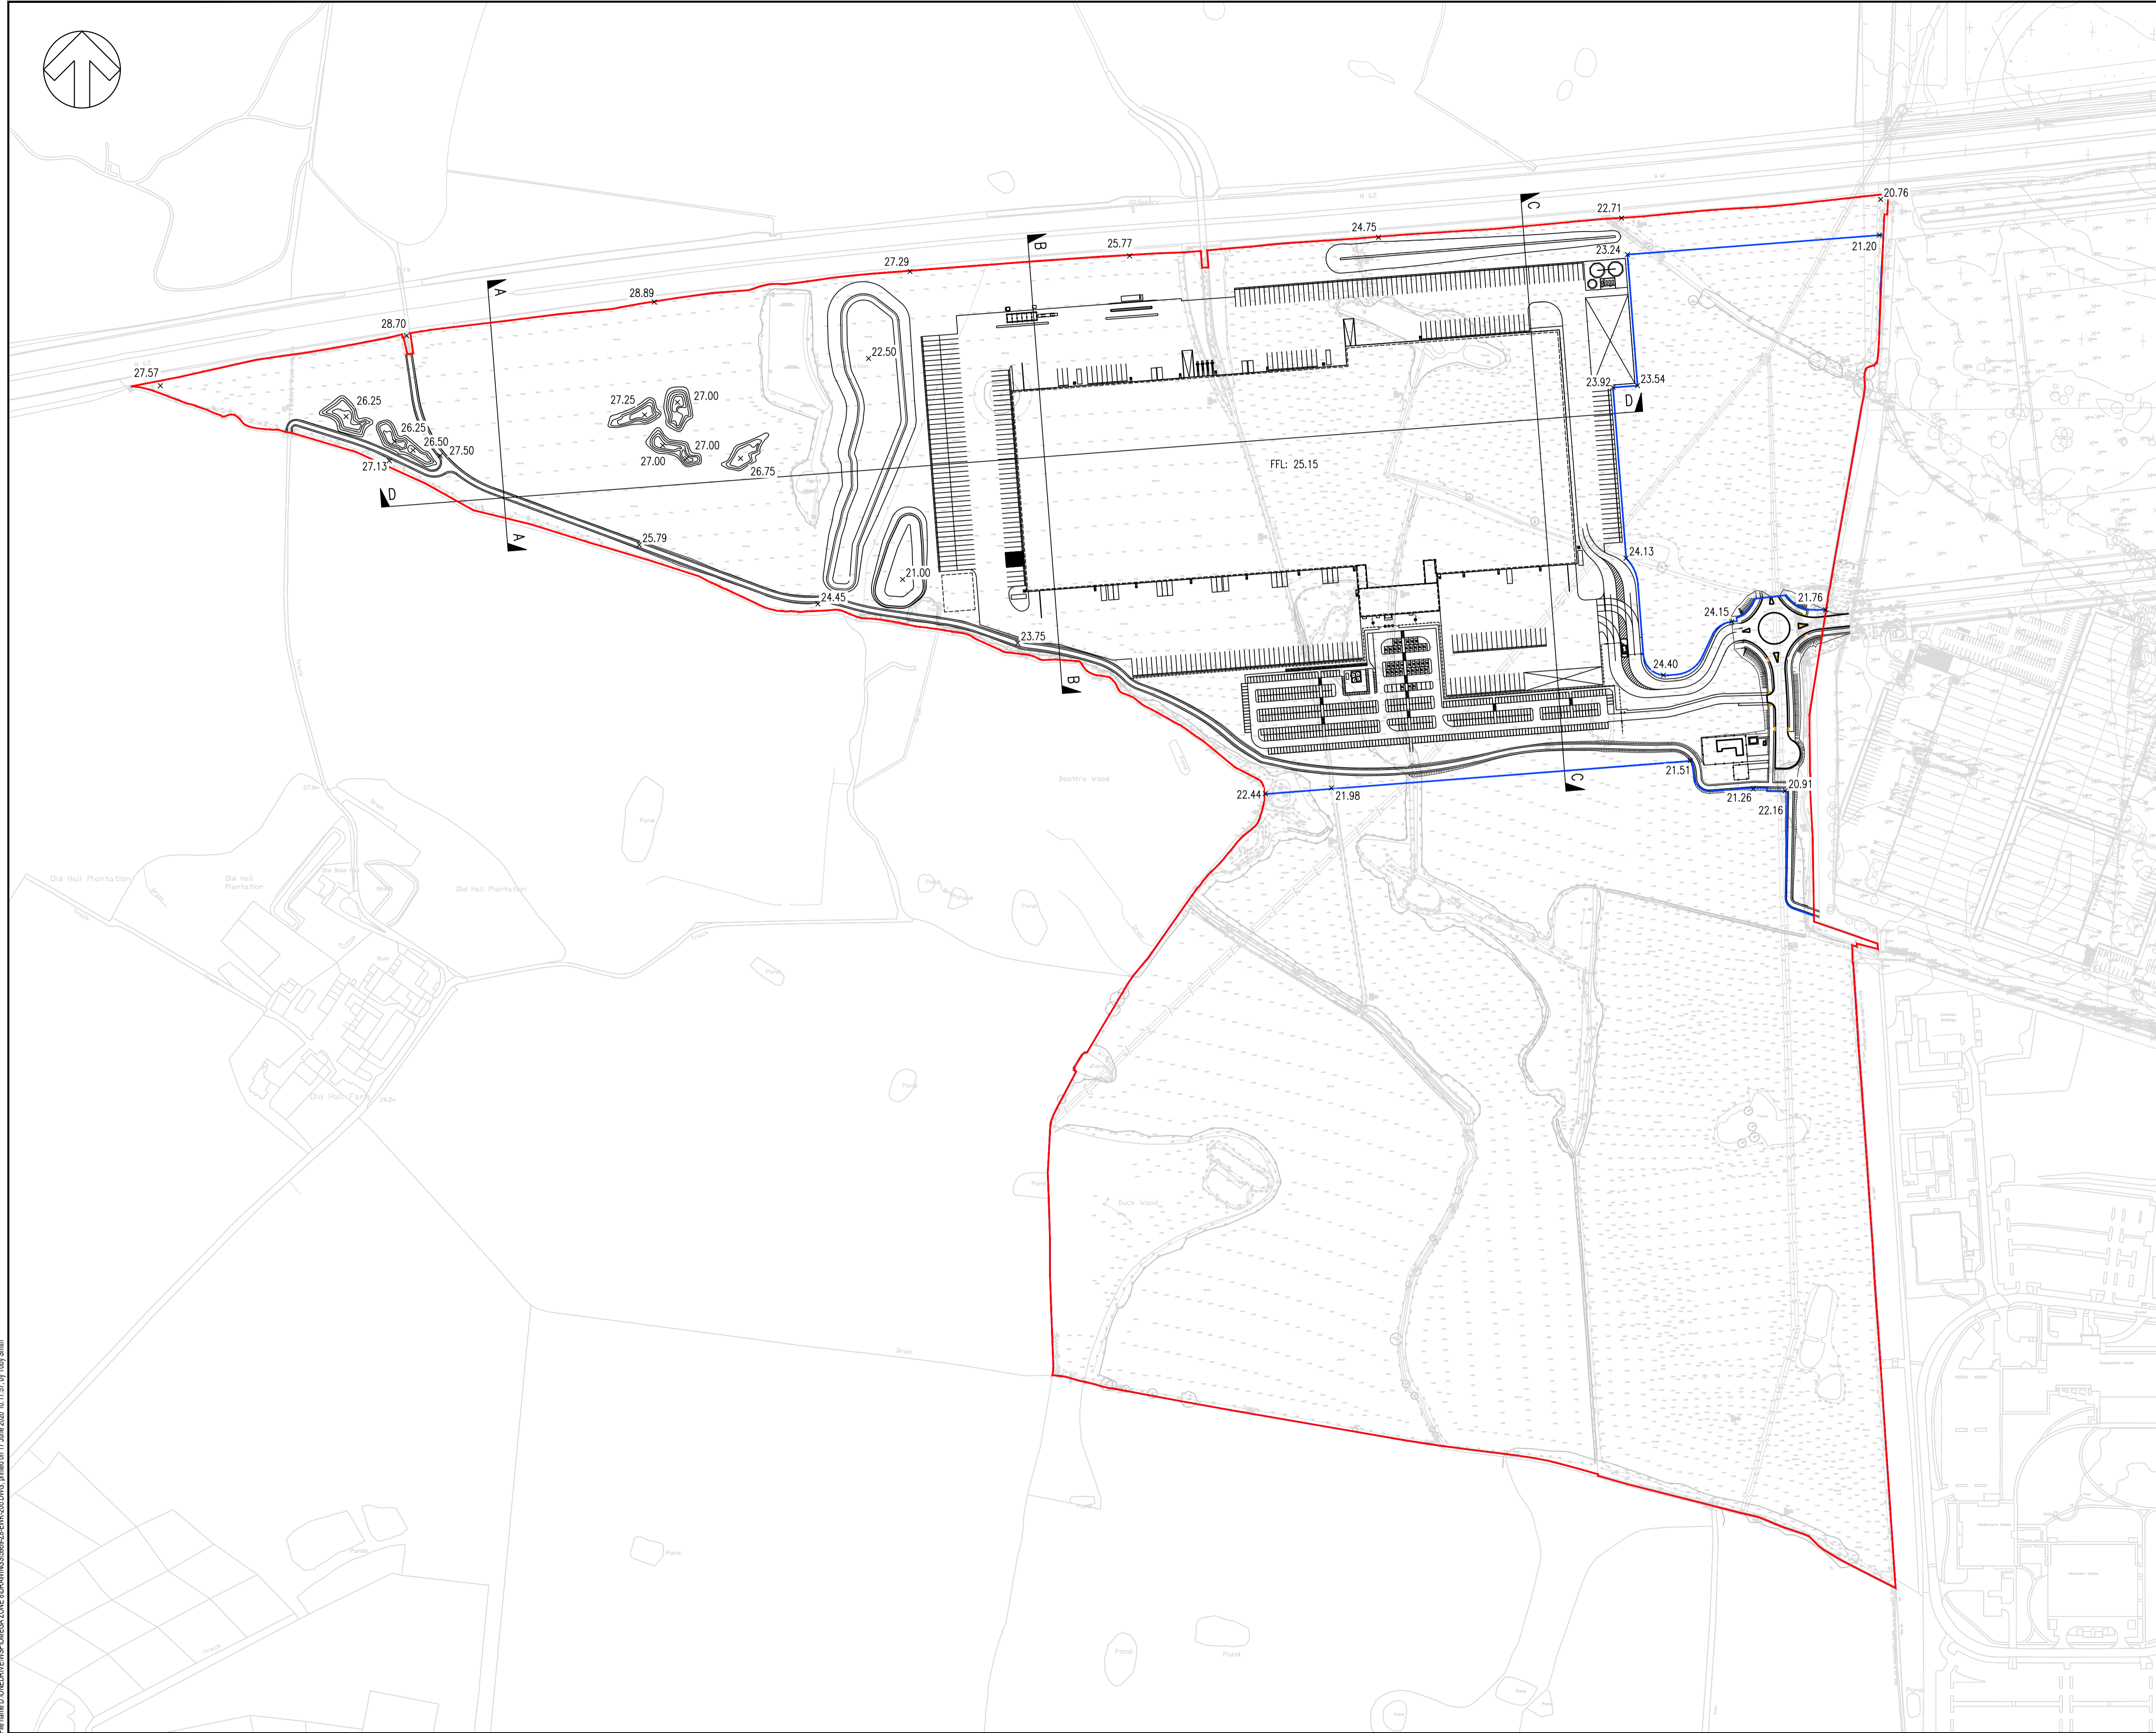

B	17/06/2020	TS	SWALE ADDED	SG	SG
A	14/01/2020	TS	FIRST ISSUE	SG	SG
REV	DATE	BY	DESCRIPTION	CHK	APP

DRAWING STATUS: S2 - FOR INFORMATION

wsp

8 First Street, Manchester, M15 4GU, UK
T+ 44 (0) 161 200 5000
wsp.com

CLIENT: OMEGA ST HELENS LTD / T.J. MORRIS LIMITED

ARCHITECT: N/A

SITE/PROJECT: OMEGA ZONE 8 ST HELENS

TITLE: FULL PROPOSED LEVELS INFRA DWG.19

SCALE @ A1: 1:2500	CHECKED: SG	APPROVED: SG
PROJECT NO: 70065969	DESIGNED: TS	DATE: June 20
DRAWING NO: 5969-Z8-EWK-200	DRAWN: TS	REV: B

© WSP UK Ltd

File name: D:\ONE\REVIEWS\OMEGA_ZONE_8\DRAWINGS\5969-Z8-EWK-200.DWG, printed on 17 June 2020 10:11:57, by Jody Smith