


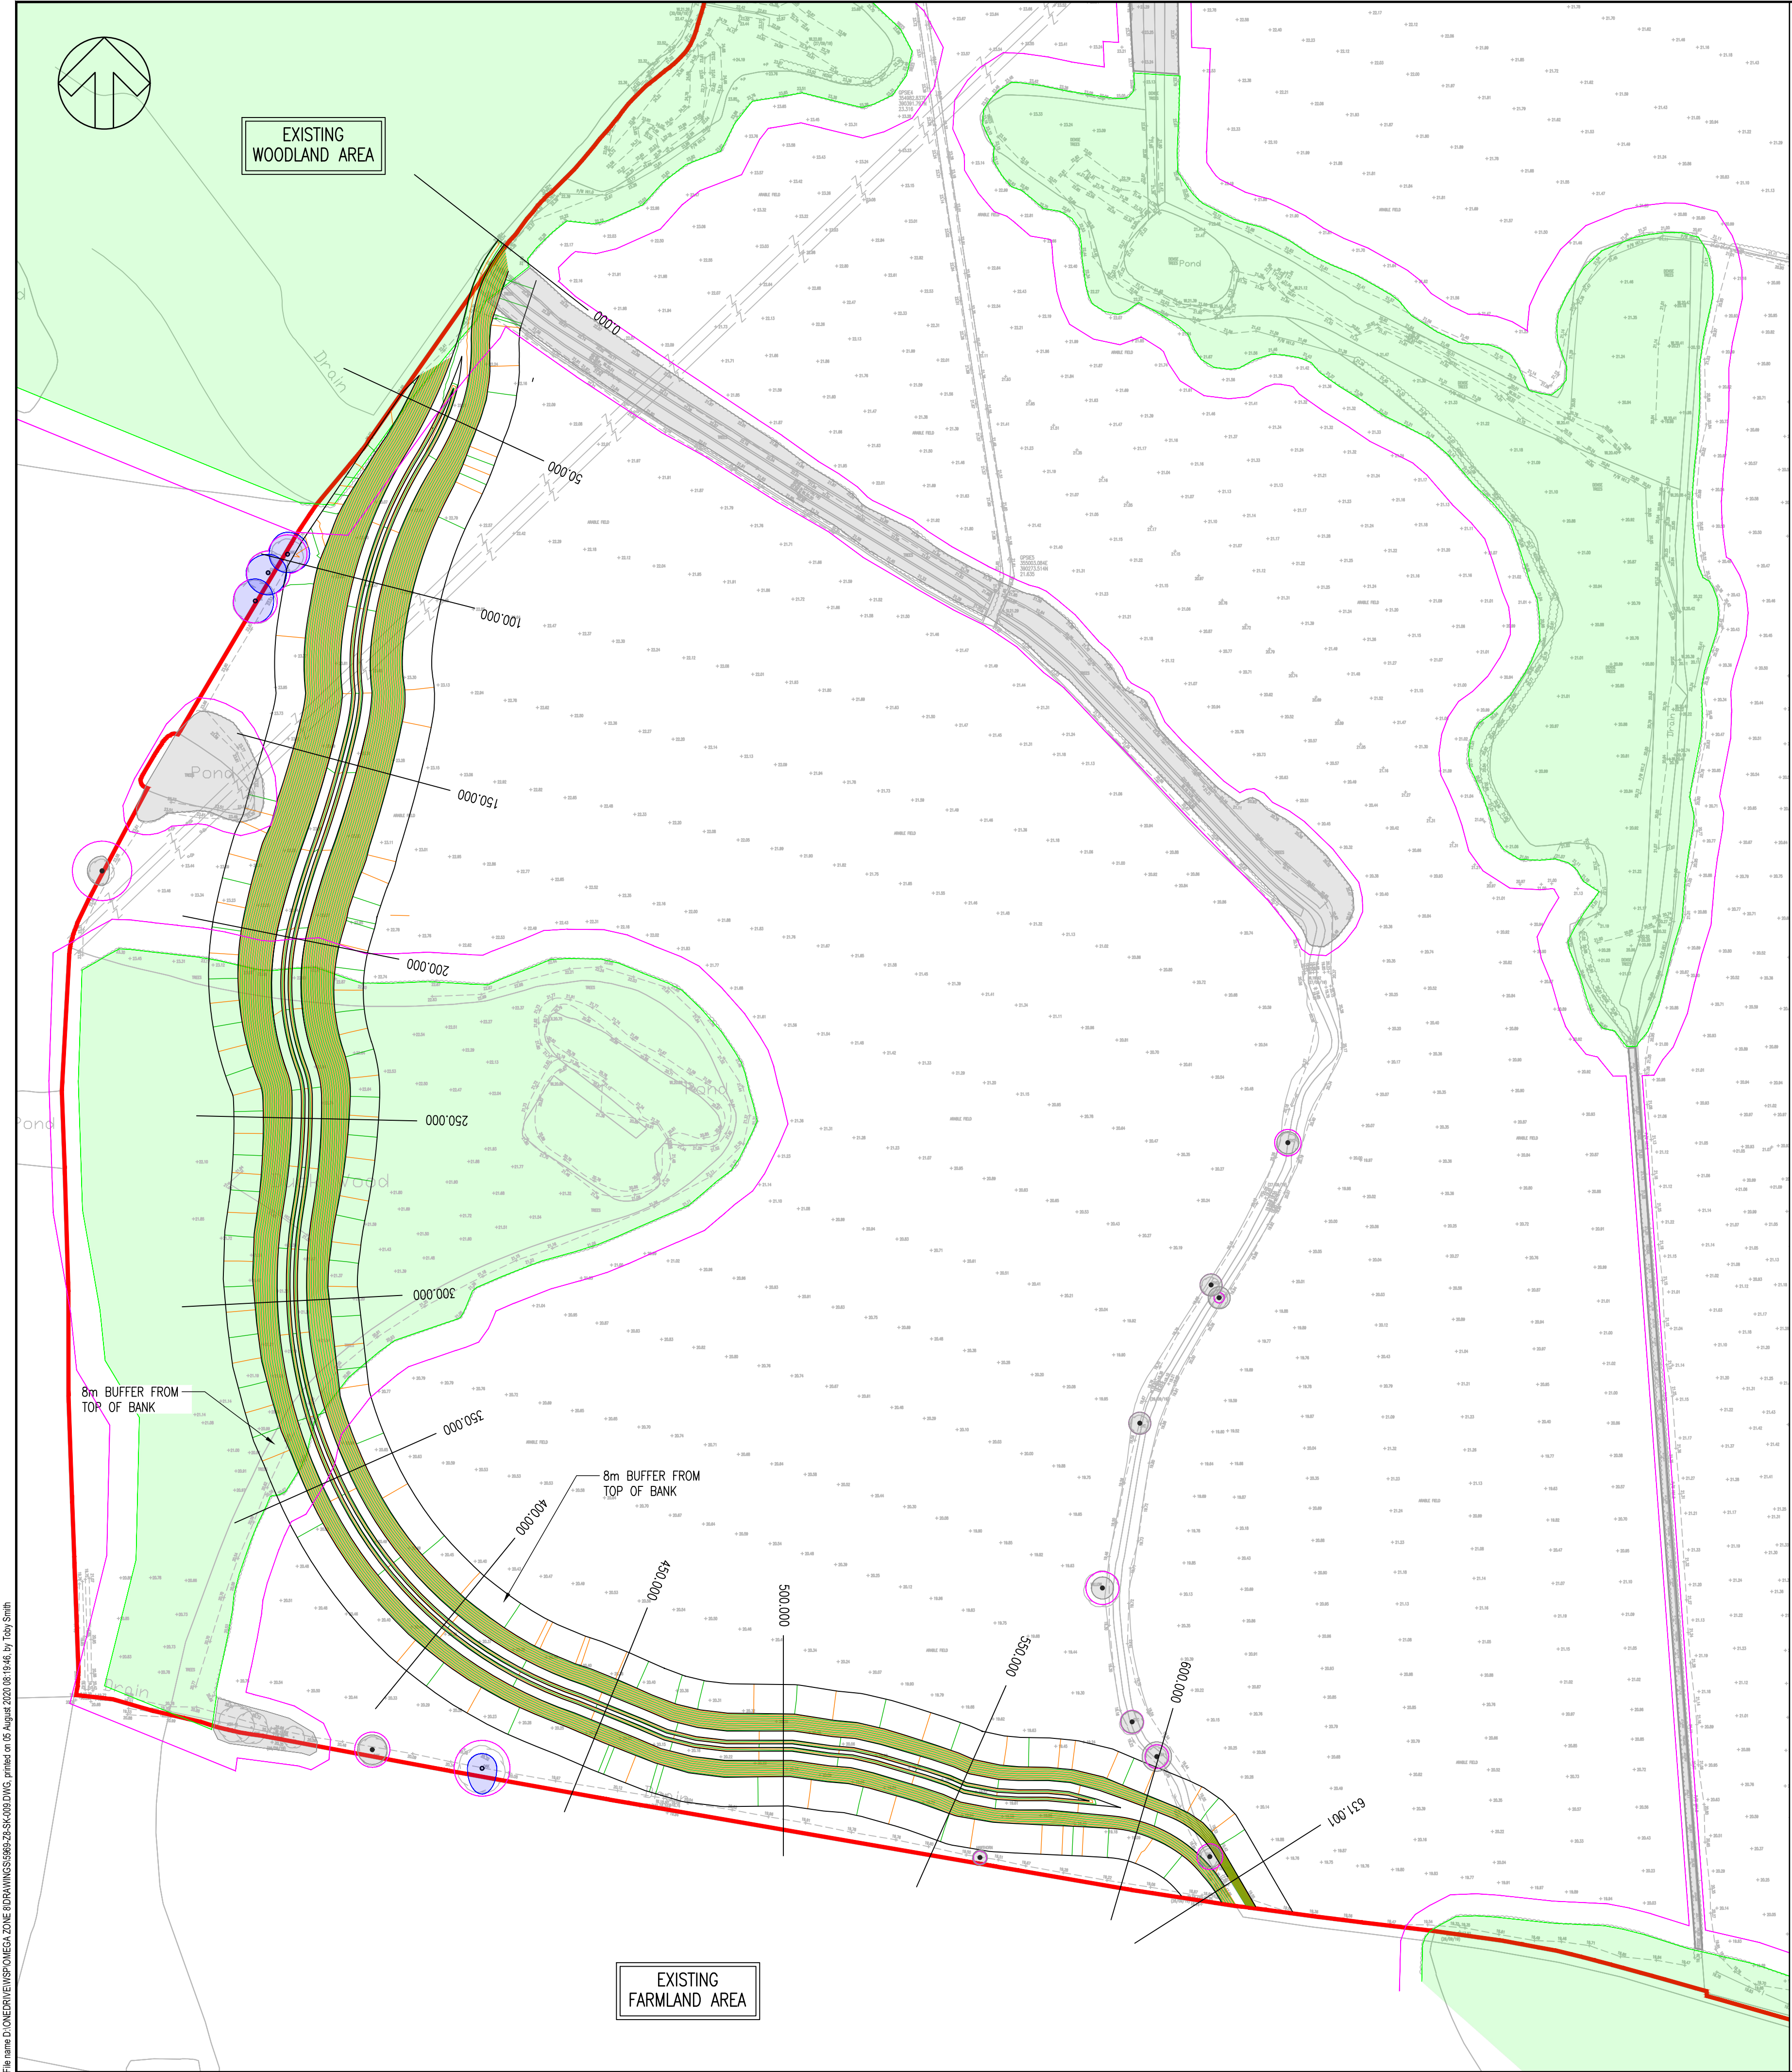

KEY

- HYBRID PLANNING APPLICATION BOUNDARY
- EXISTING GROUND PROFILE
- PROPOSED GROUND PROFILE

NOTES

- ALL DIMENSIONS ARE IN METRES UNLESS STATED OTHERWISE.

200.000		DATUM 16.000	
0 22.0 21.0 20.0 19.0 18.0 17.0 16.0 15.0 14.0 13.0 12.0 11.0 10.0 9.0 8.0 7.0 6.0 5.0 4.0 3.0 2.0 1.0 0.0 0.0 1.0 2.0 3.0 4.0 5.0 6.0 7.0 8.0 9.0 10.0 11.0 12.0 13.0 14.0 15.0 16.0 17.0 18.0 19.0 20.0 21.0 22.0 23.0 24.0 25.0 26.0 27.0 28.0 29.0 30.0
EXISTING LEVEL			
