


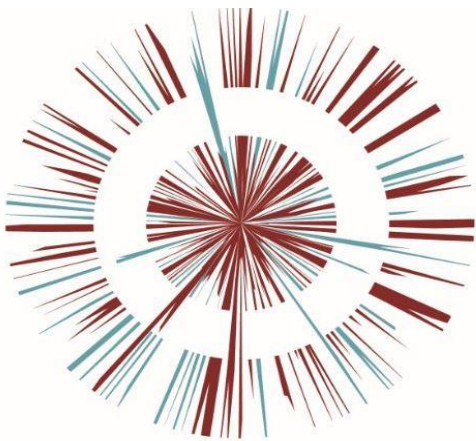


OMEGA ZONE 8, ST HELENS

Omega St Helens Ltd / T. J. Morris Limited



Document Title
ES Vol. 3 Figure 10.4 Landscape
Strategy
Document No. OPP DOC.11.38d

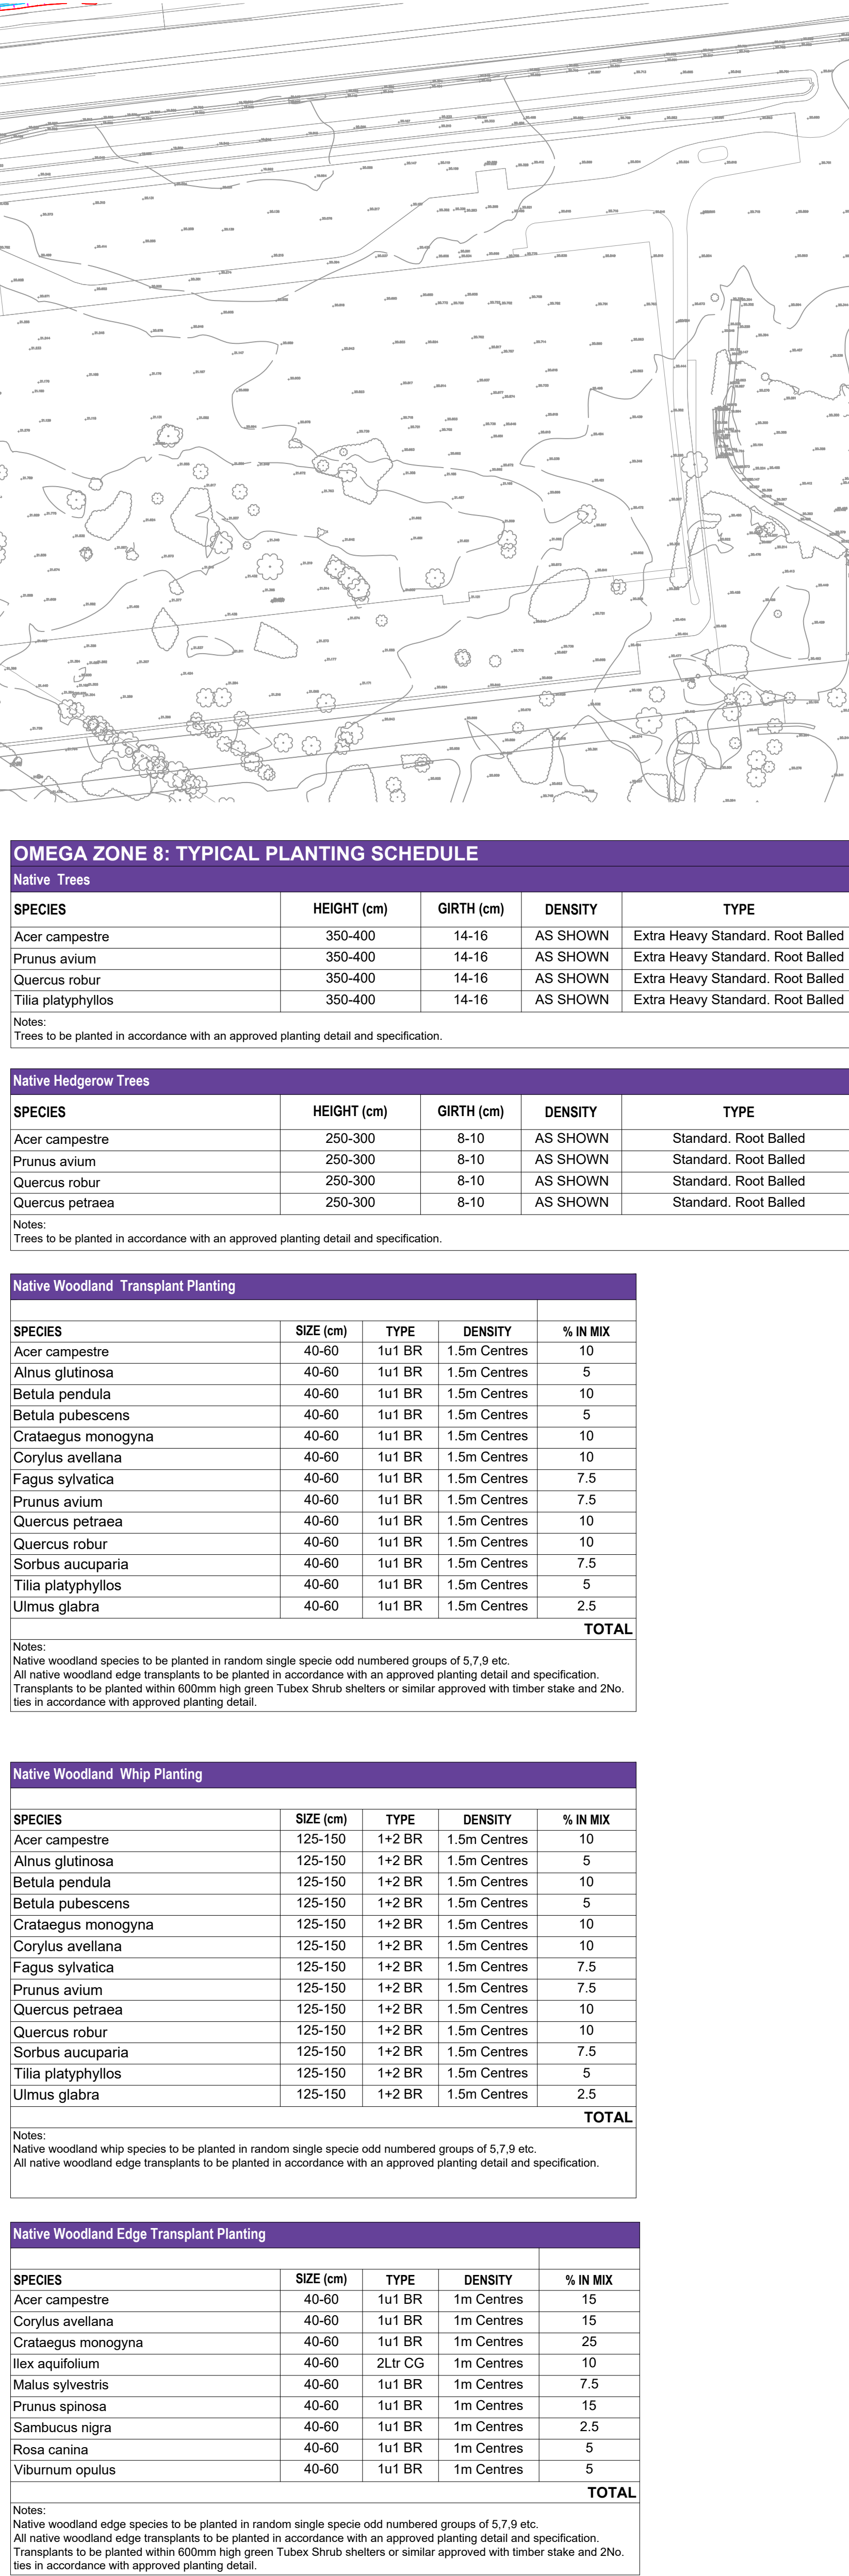

Native Woodland Edge Transplant Planting				
SPECIES	SIZE (cm)	TYPE	DENSITY	% IN MIX
Acer campestre	40-60	1x1 BR	1m Centres	15
Corylus avellana	40-60	1x1 BR	1m Centres	15
Crataegus monogyna	40-60	1x1 BR	1m Centres	25
Ilex aquifolium	40-60	2Lx CG	1m Centres	10
Malus sylvestris	40-60	1x1 BR	1m Centres	2.5
Prunus spinosa	40-60	1x1 BR	1m Centres	15
Sambucus nigra	40-60	1x1 BR	1m Centres	2.5
Rosa canina	40-60	1x1 BR	1m Centres	5
Viburnum opulus	40-60	1x1 BR	1m Centres	5
				TOTAL

Native Hedgerow Transplant Planting Mix					
SPECIES	SIZE (cm)	TYPE	DENSITY	% IN MIX	
Acer campestre	40-60	1x1 BR	8 per linear metre. Double Staggered Row	15	
Corylus avellana	40-60	1x1 BR	8 per linear metre. Double Staggered Row	20	
Crataegus monogyna	40-60	1x1 BR	8 per linear metre. Double Staggered Row	40	
Ilex aquifolium	40-60	3Lx1 CG	8 per linear metre. Double Staggered Row	10	
Prunus spinosa	40-60	1x1 BR	8 per linear metre. Double Staggered Row	15	
				TOTAL	

E mail: contact@placeonearth.co.uk

TYPICAL PLANT SPECIES