




CD43.30

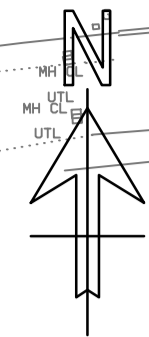

DO NOT SCALE

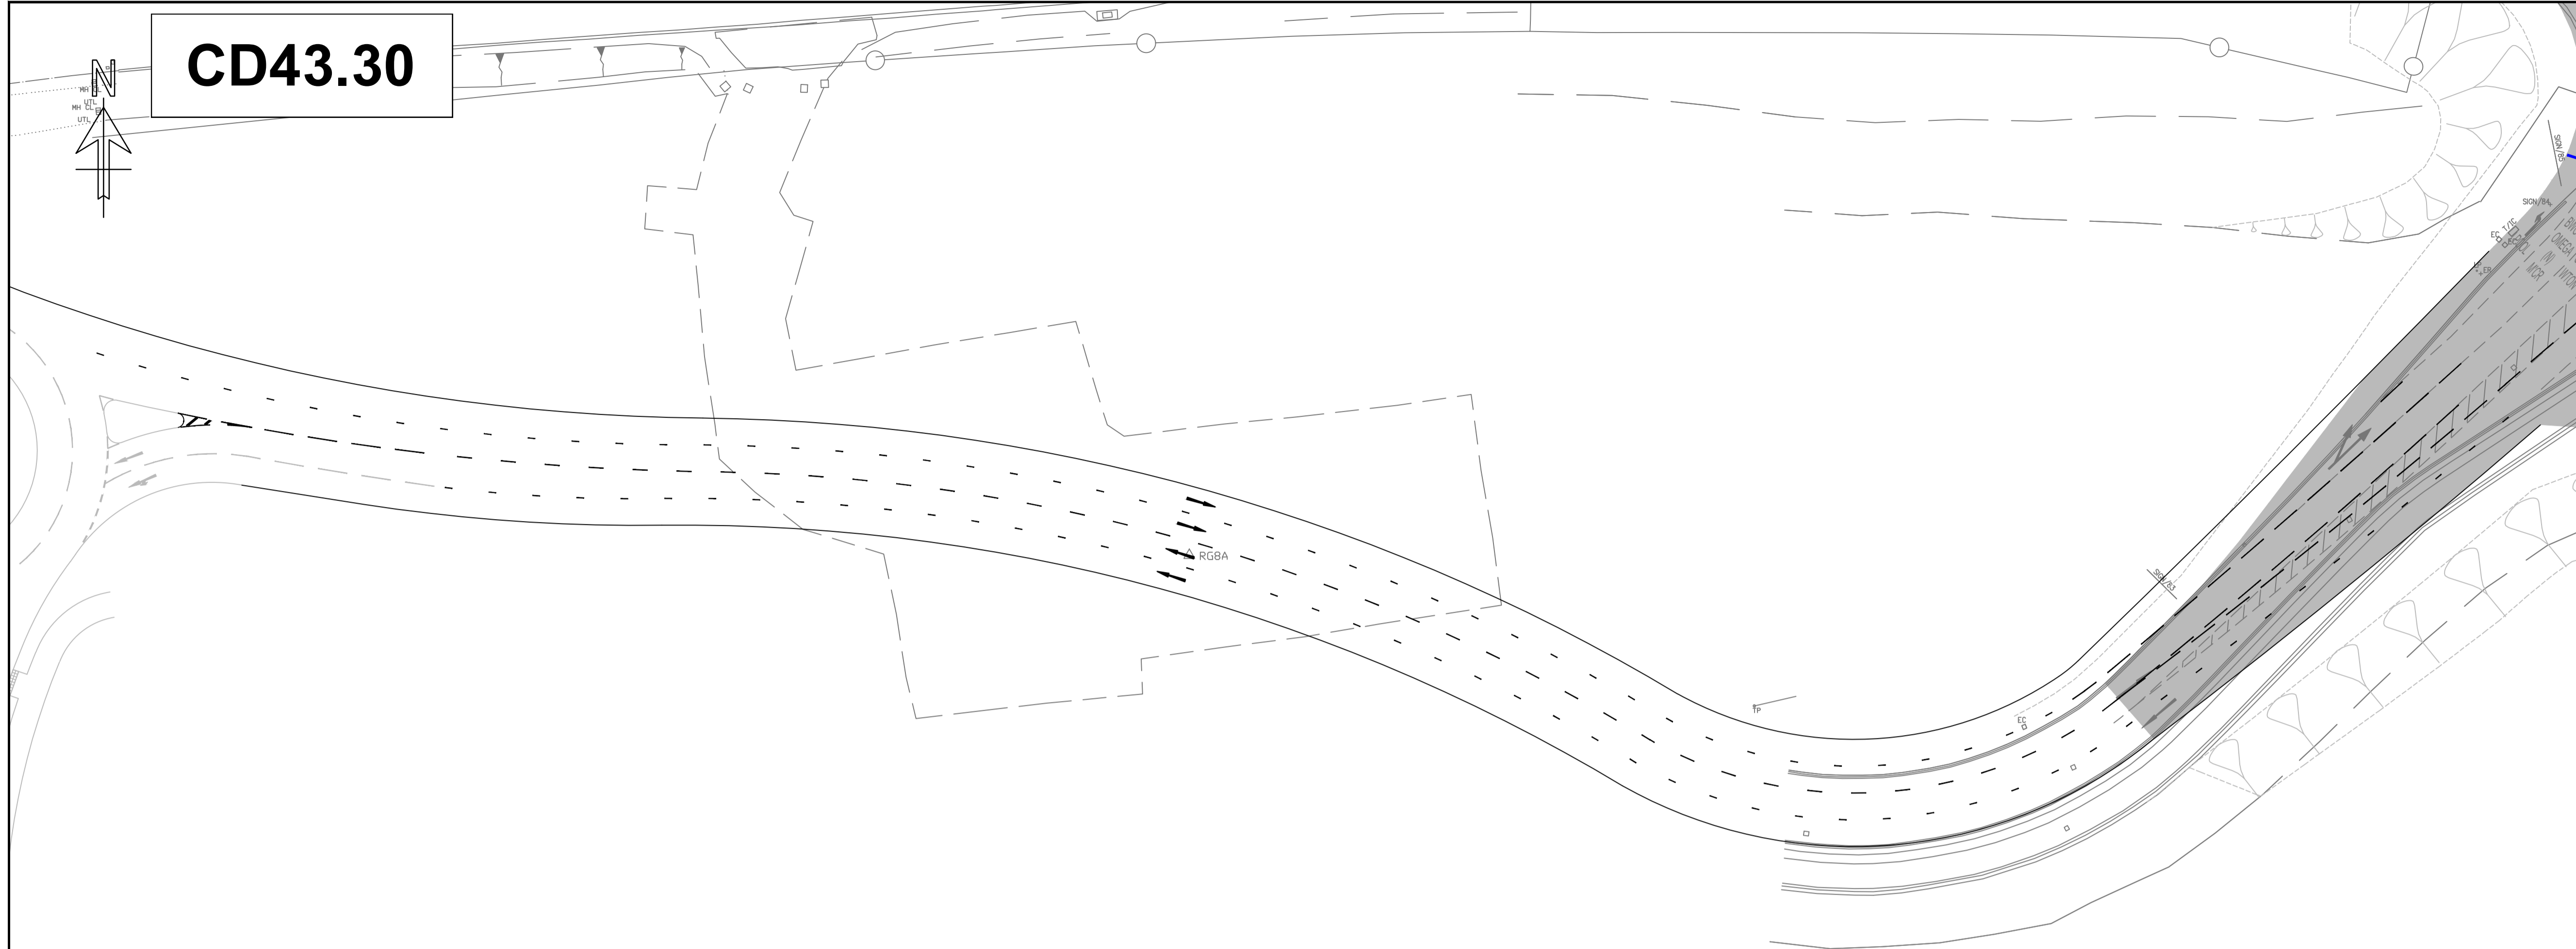

PROPOSED LAYOUT

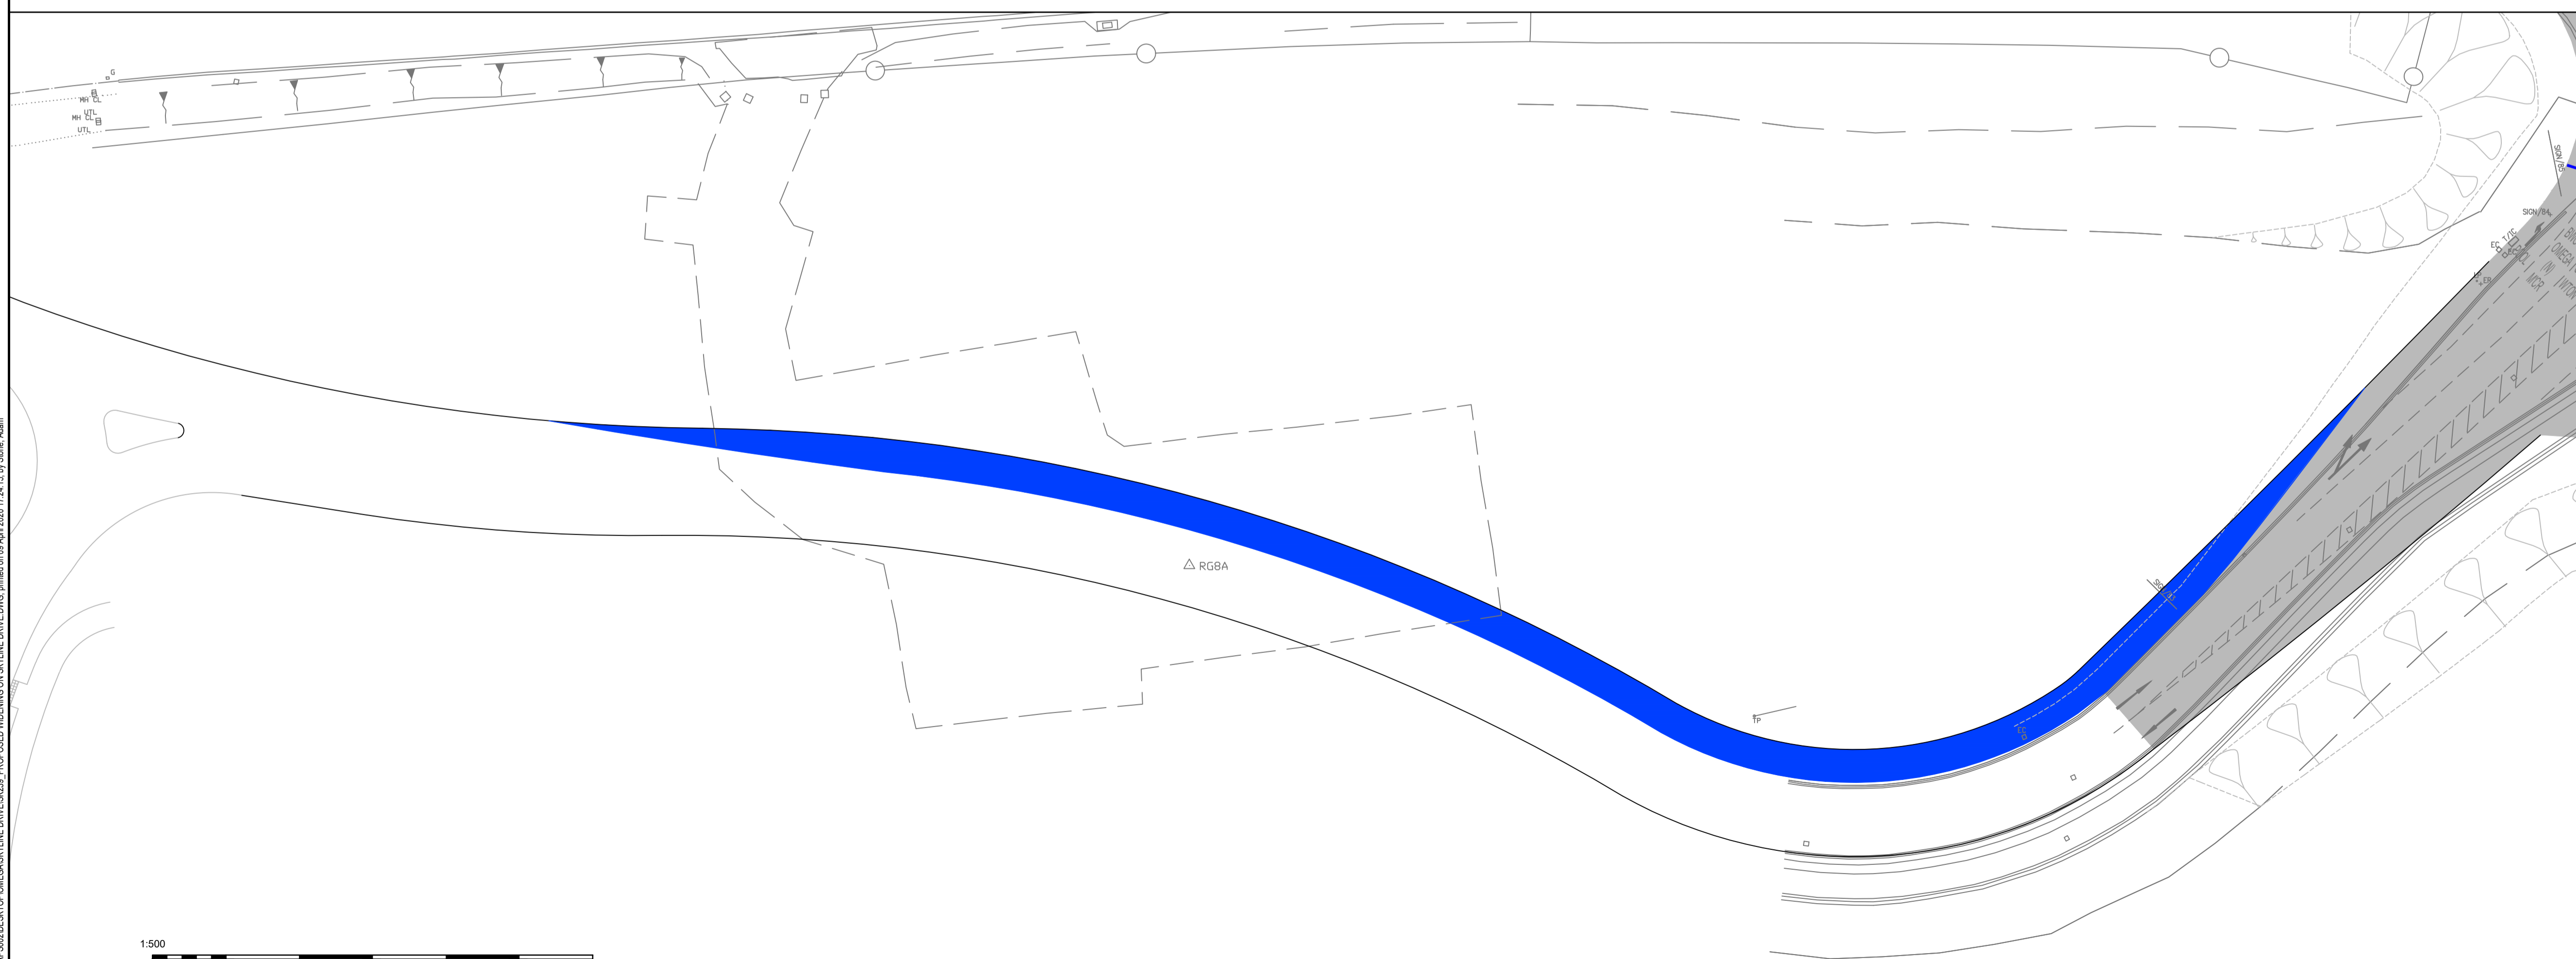

ADDITIONAL LAND REQUIREMENTS



REV	DATE	BY	DESCRIPTION	CHK	APP
A	09/04/2020	AS	FIRST ISSUE	xxx	xxx

DRAWING STATUS: S2 - FOR INFORMATION



7 Lochside View, Edinburgh Park, Edinburgh, EH12 9DH, UK  
T+ 44 (0) 131 344 2300, F+ 44 (0) 131 344 2301  
wsp.com

CLIENT: OMEGA WARRINGTON LIMITED

ARCHITECT:

SITE/PROJECT: OMEGA, WARRINGTON

TITLE: PROPOSED WIDENING ON SKYLINE DRIVE

SCALE @ A1:	CHECKED:	APPROVED:	
1:500	DB	DB	
PROJECT NO:	DESIGNED:	DRAWN:	DATE:
11191042	AS	AS	April 20

DRAWING No: 11191042\_SK329 REV: A

© WSP UK Ltd

File name: C:\Users\WSP001\Documents\11191042\CD43.30\PROPOSED WIDENING ON SKYLINE DRIVE.DWG, printed on: 09-Apr-2020 12:24:15, by: Steve, Adam